

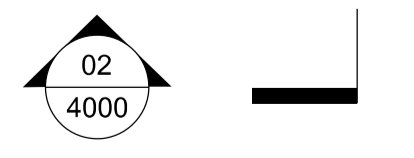
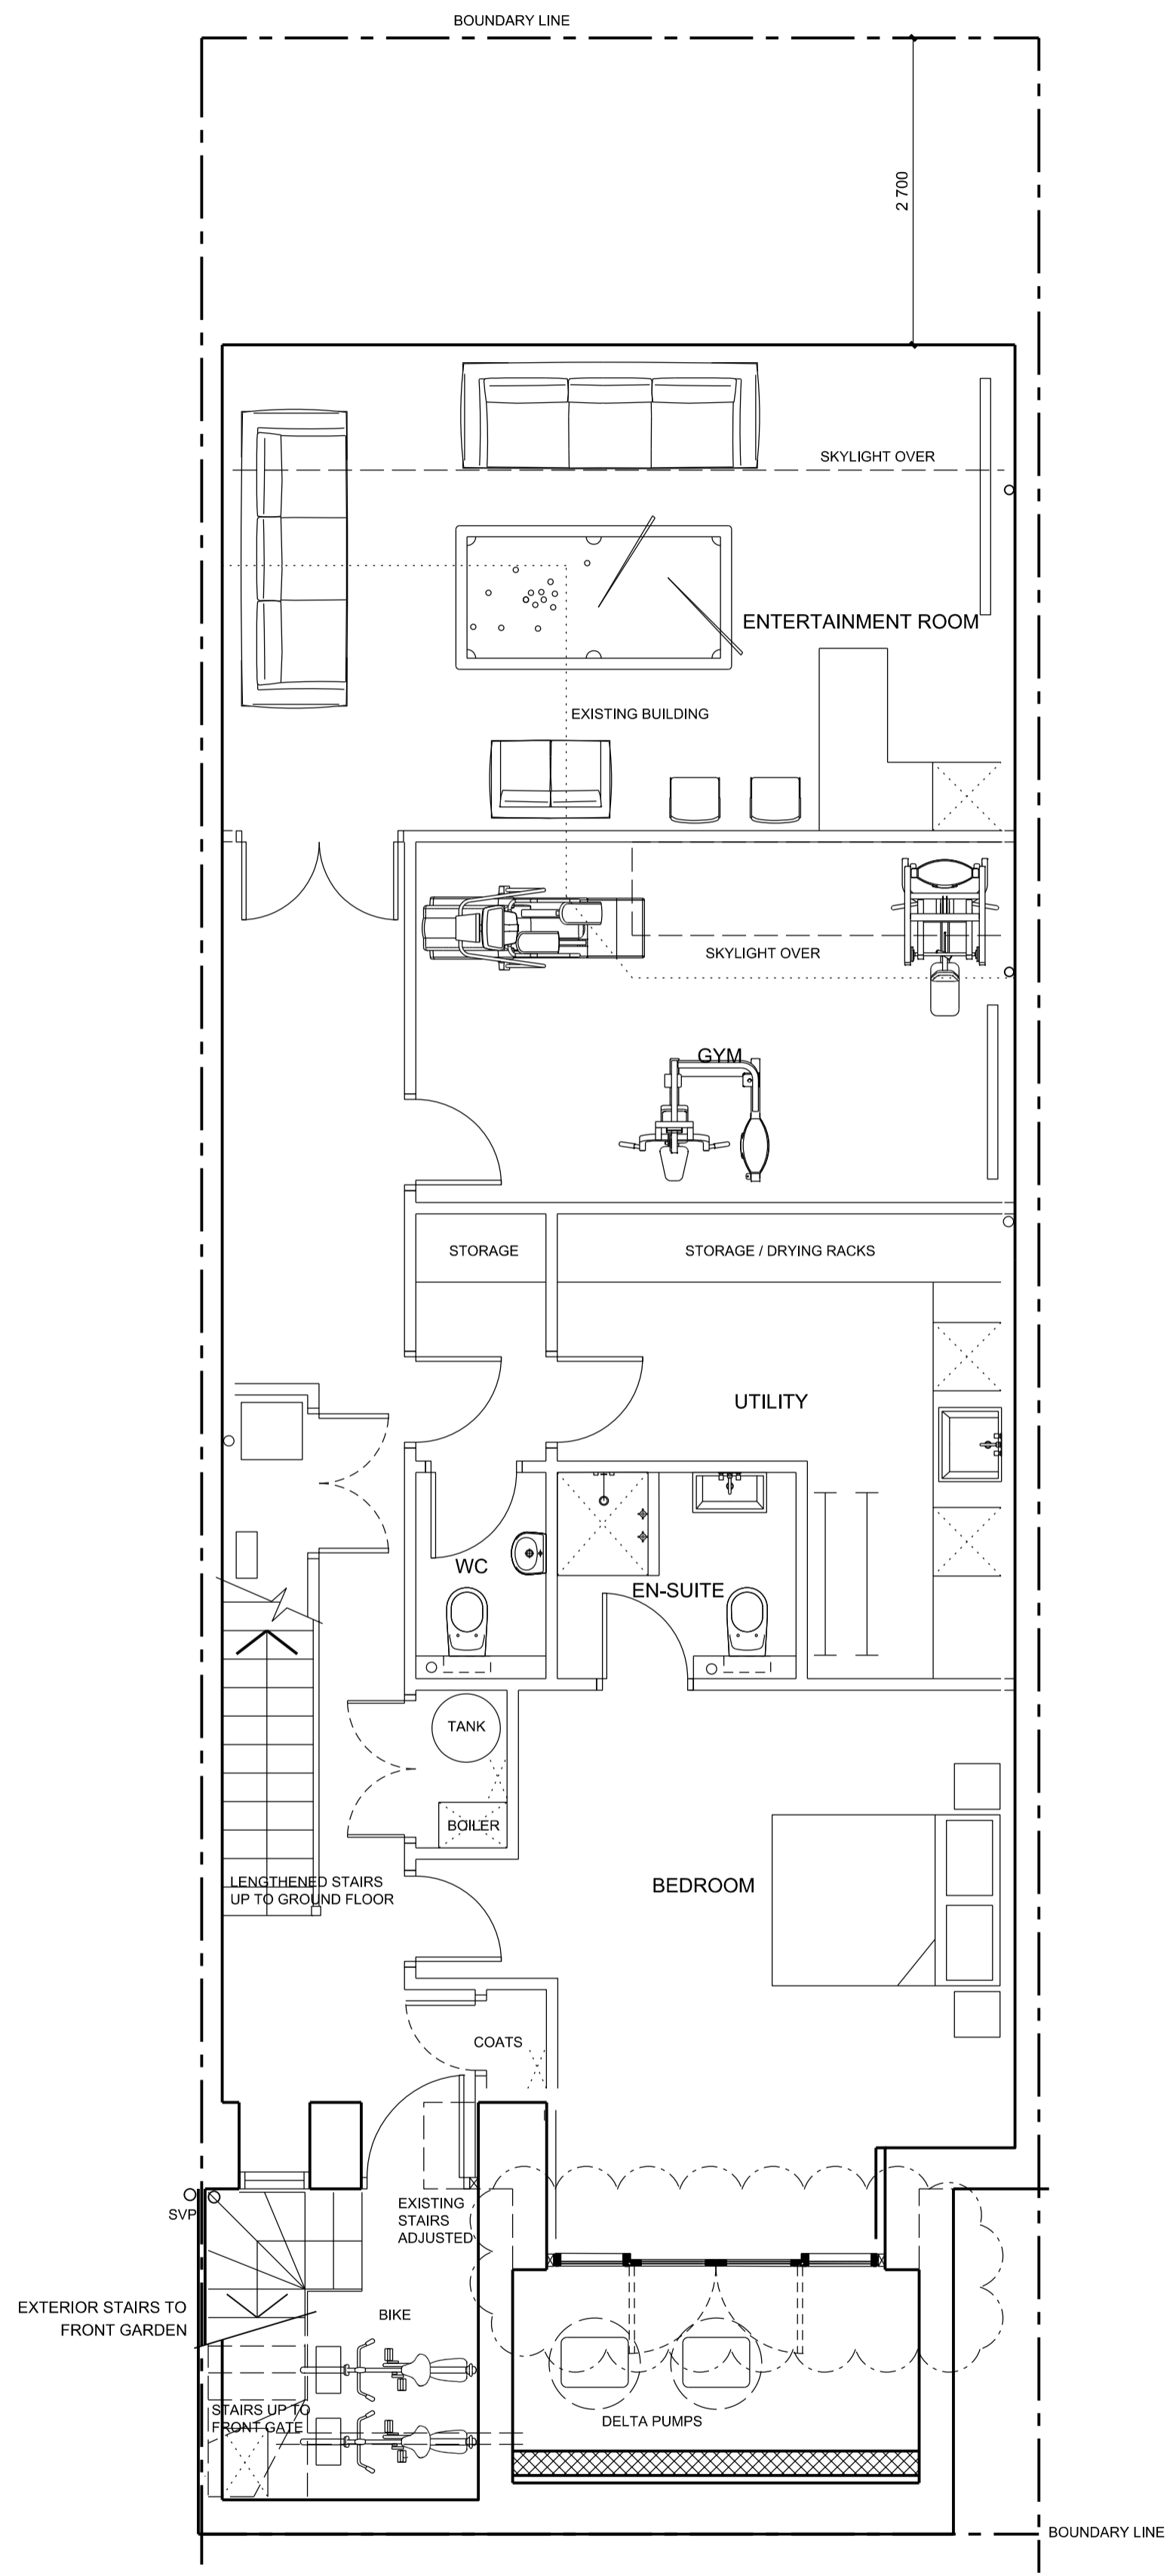
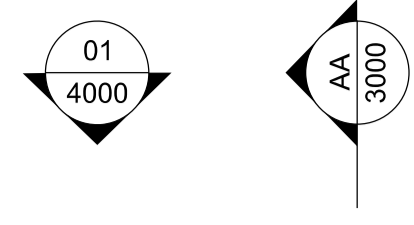




NON - MATERIAL AMENDMENT TO
CONSENTED PLANNING PERMISSON

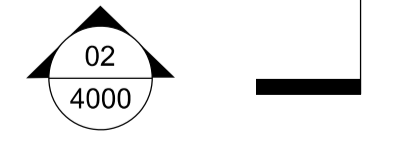

01 PROPOSED BASEMENT PLAN
1:50

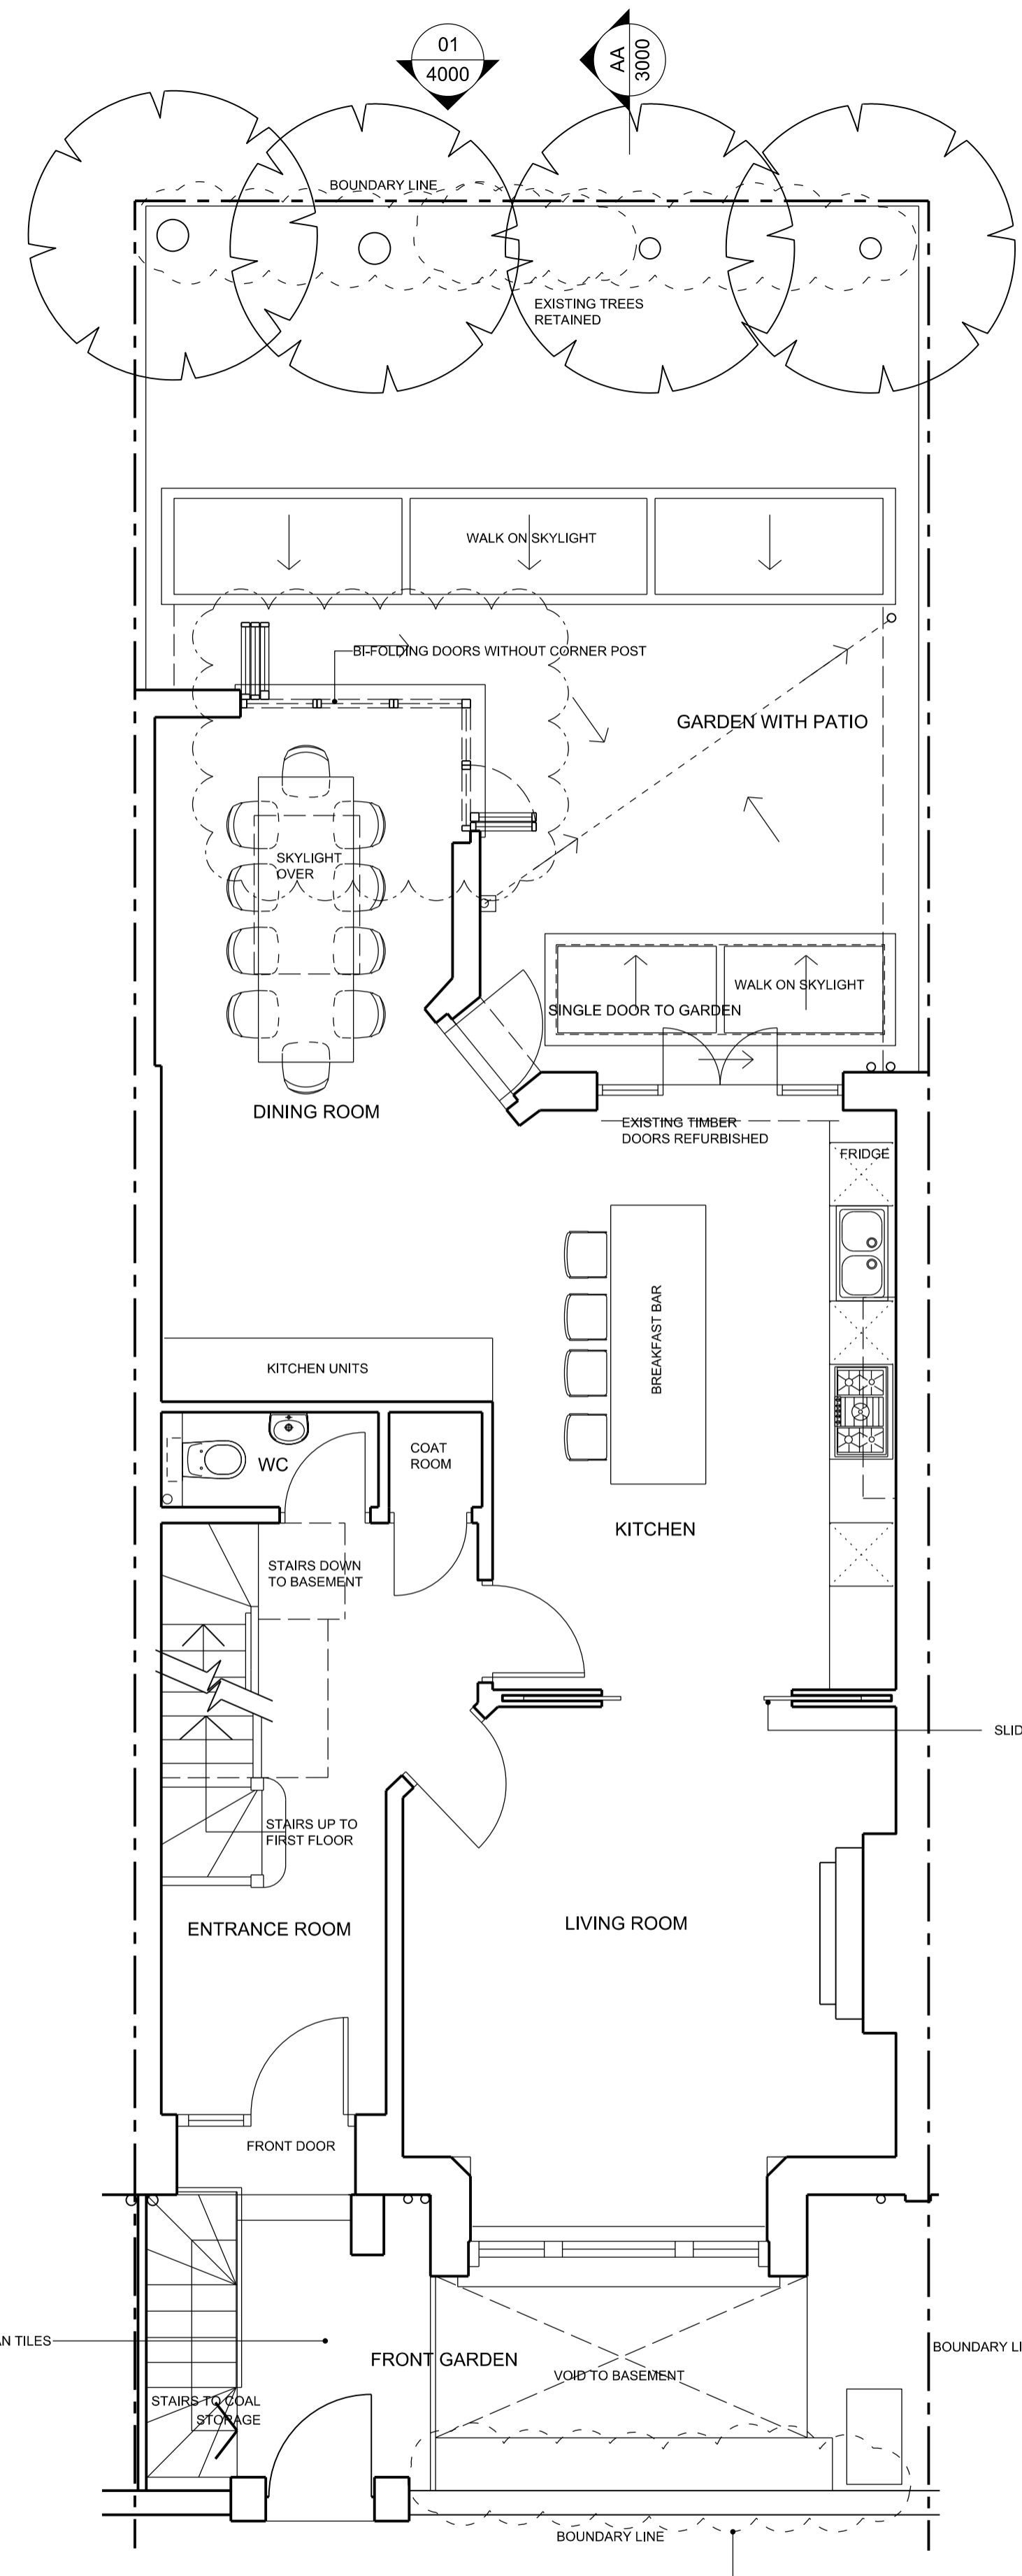

02 PROPOSED GROUND FLOOR PLAN
1:50

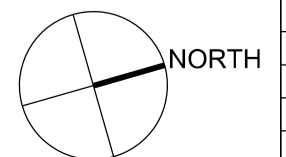 

Rev	Date	Description of Revisions	Drawn	Chkd	Appr
05	11.05.2019	FOR PLANNING	CC	GF	
04	07.03.2019	For Client	CC	GF	
03	03.03.2019	For Client	CC	GF	
02	26.02.2019	For Client	CC	GF	
01	22.02.2019	For Client	CC	GF	

Graham Ford Architects
Britannia House
11 Glenhorne Road
London W6 0LH
+44 (0)20 8748 2024
+44 (0)7949495261
graham@grahamfordarchitects.com

56 HOWITT ROAD, NW3 4LJ

PROPOSED FLOOR PLANS

Drawn	Checked	Approved	Scale	Revision
G.Ford			1:50@A1	05

Drawing Number: PL-2000