

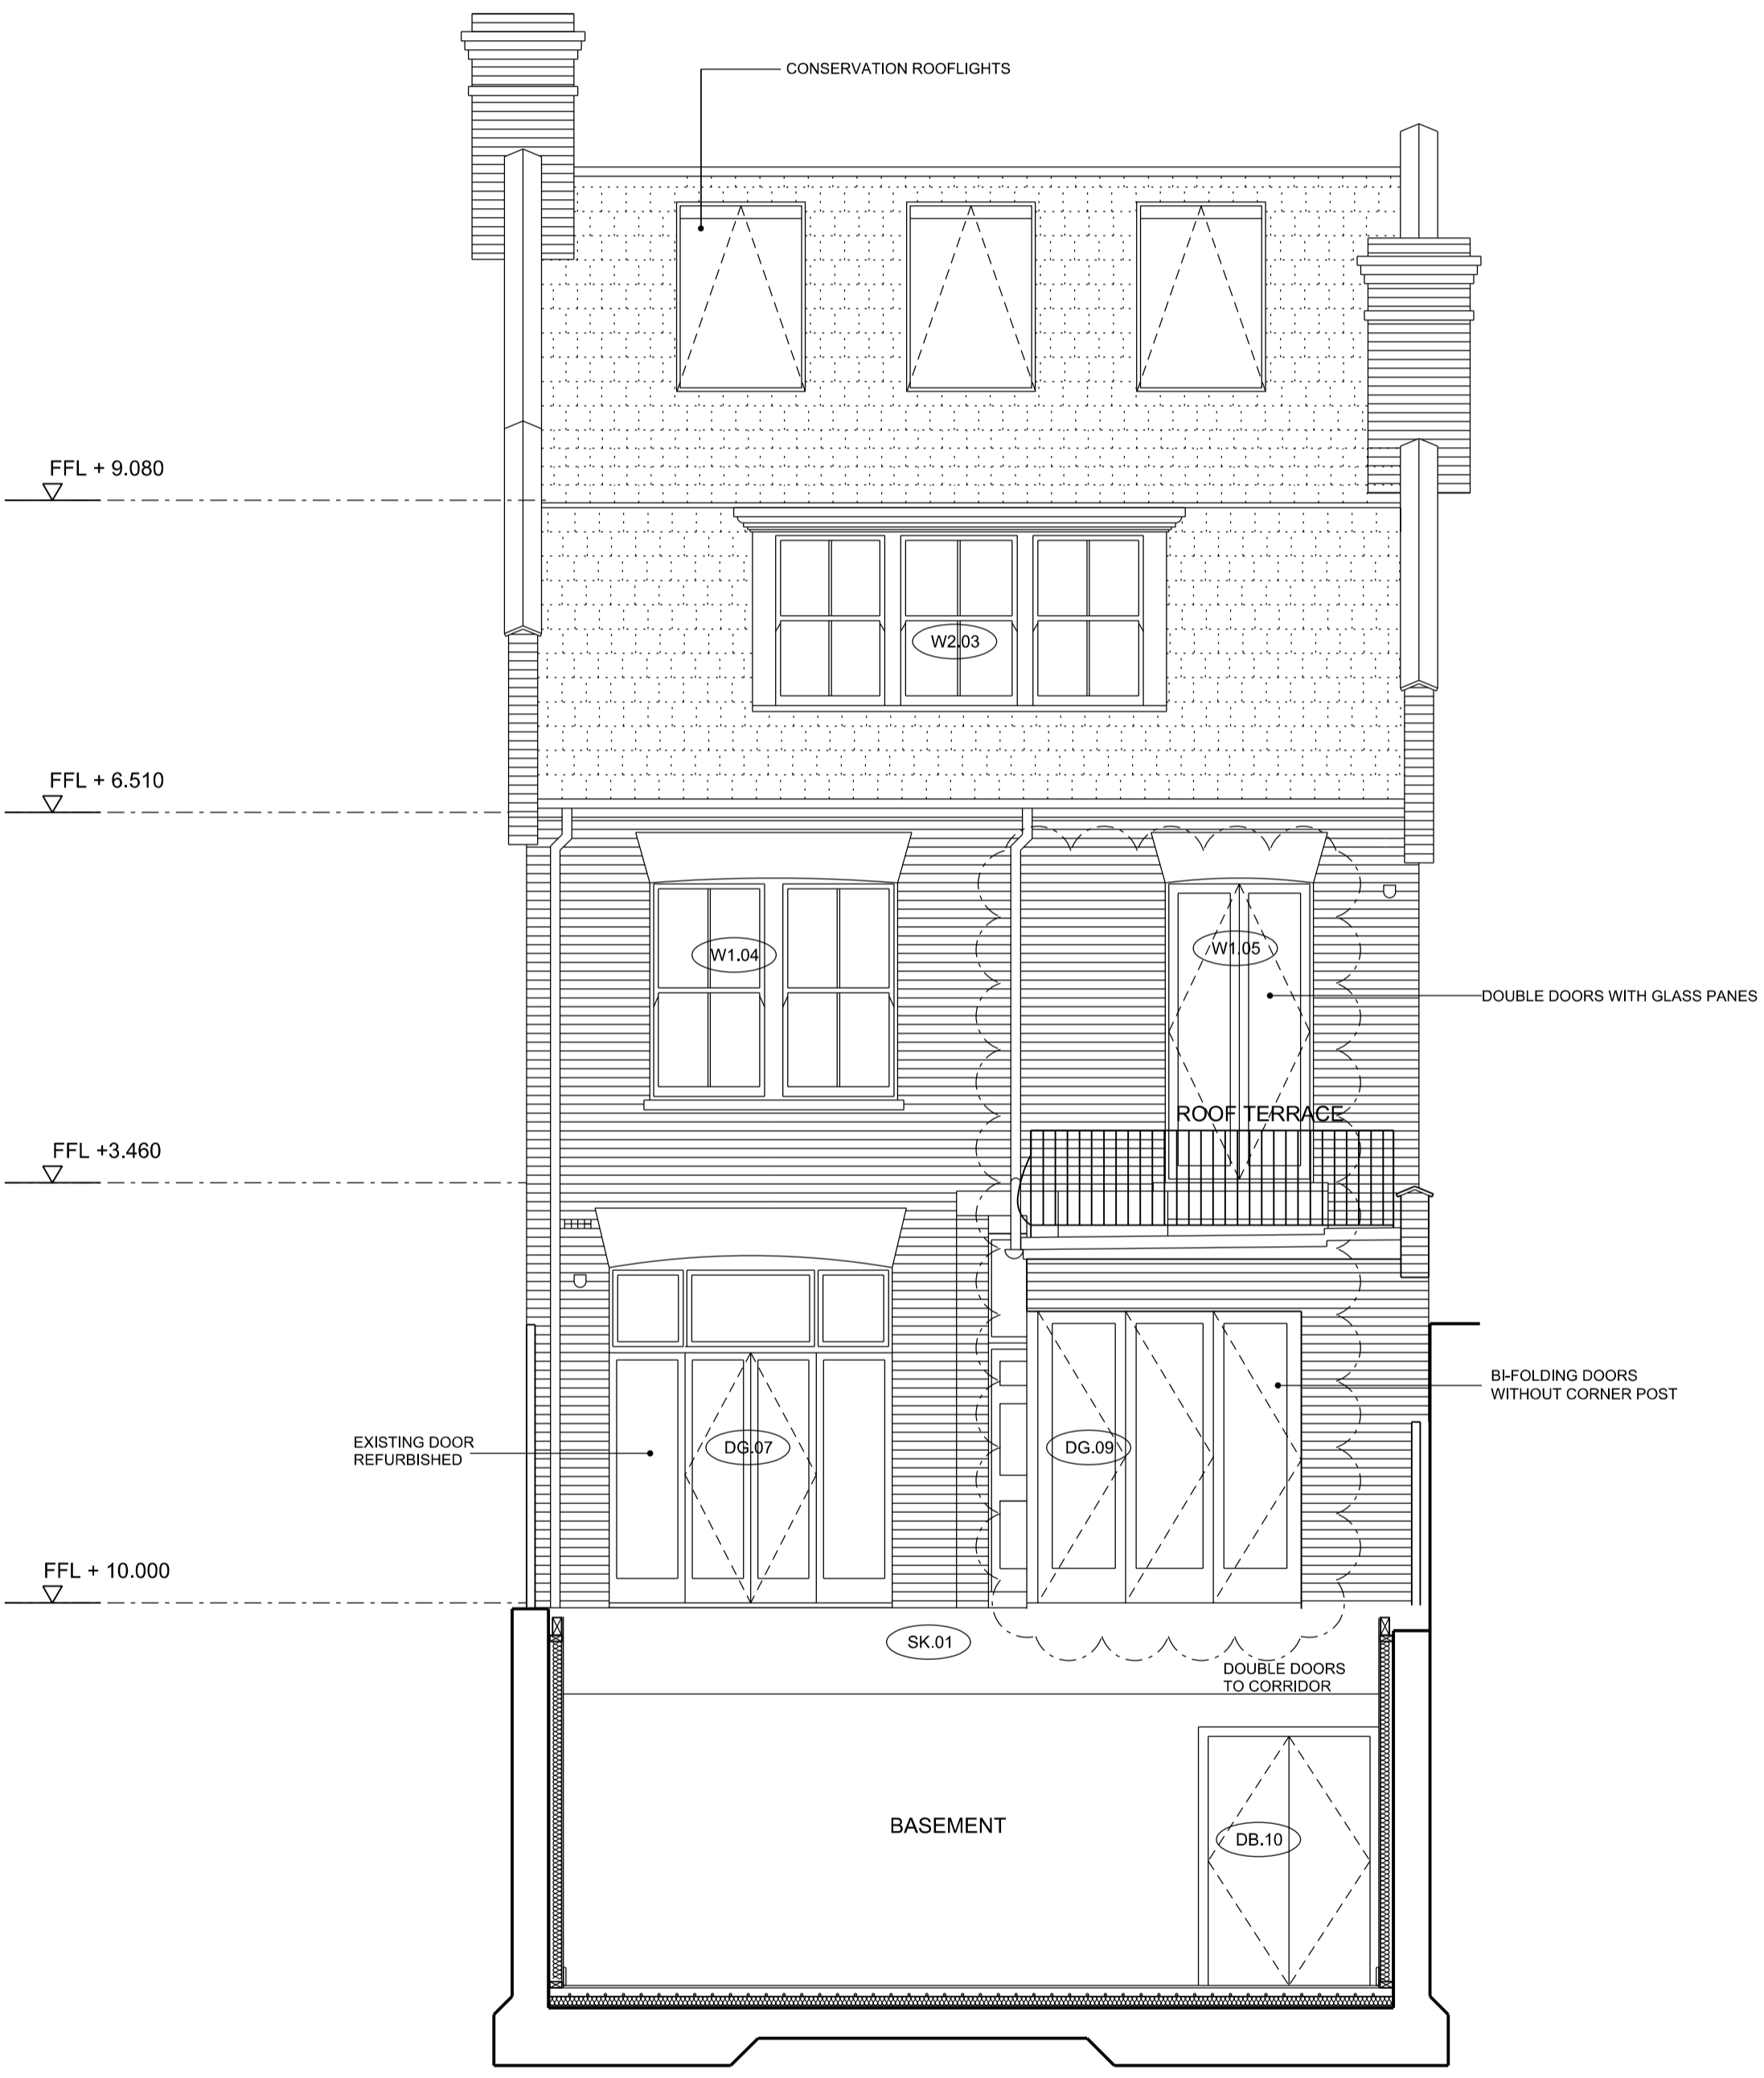
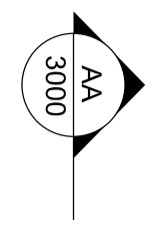


NON - MATERIAL AMENDMENT TO CONSENTED PLANNING PERMISSON

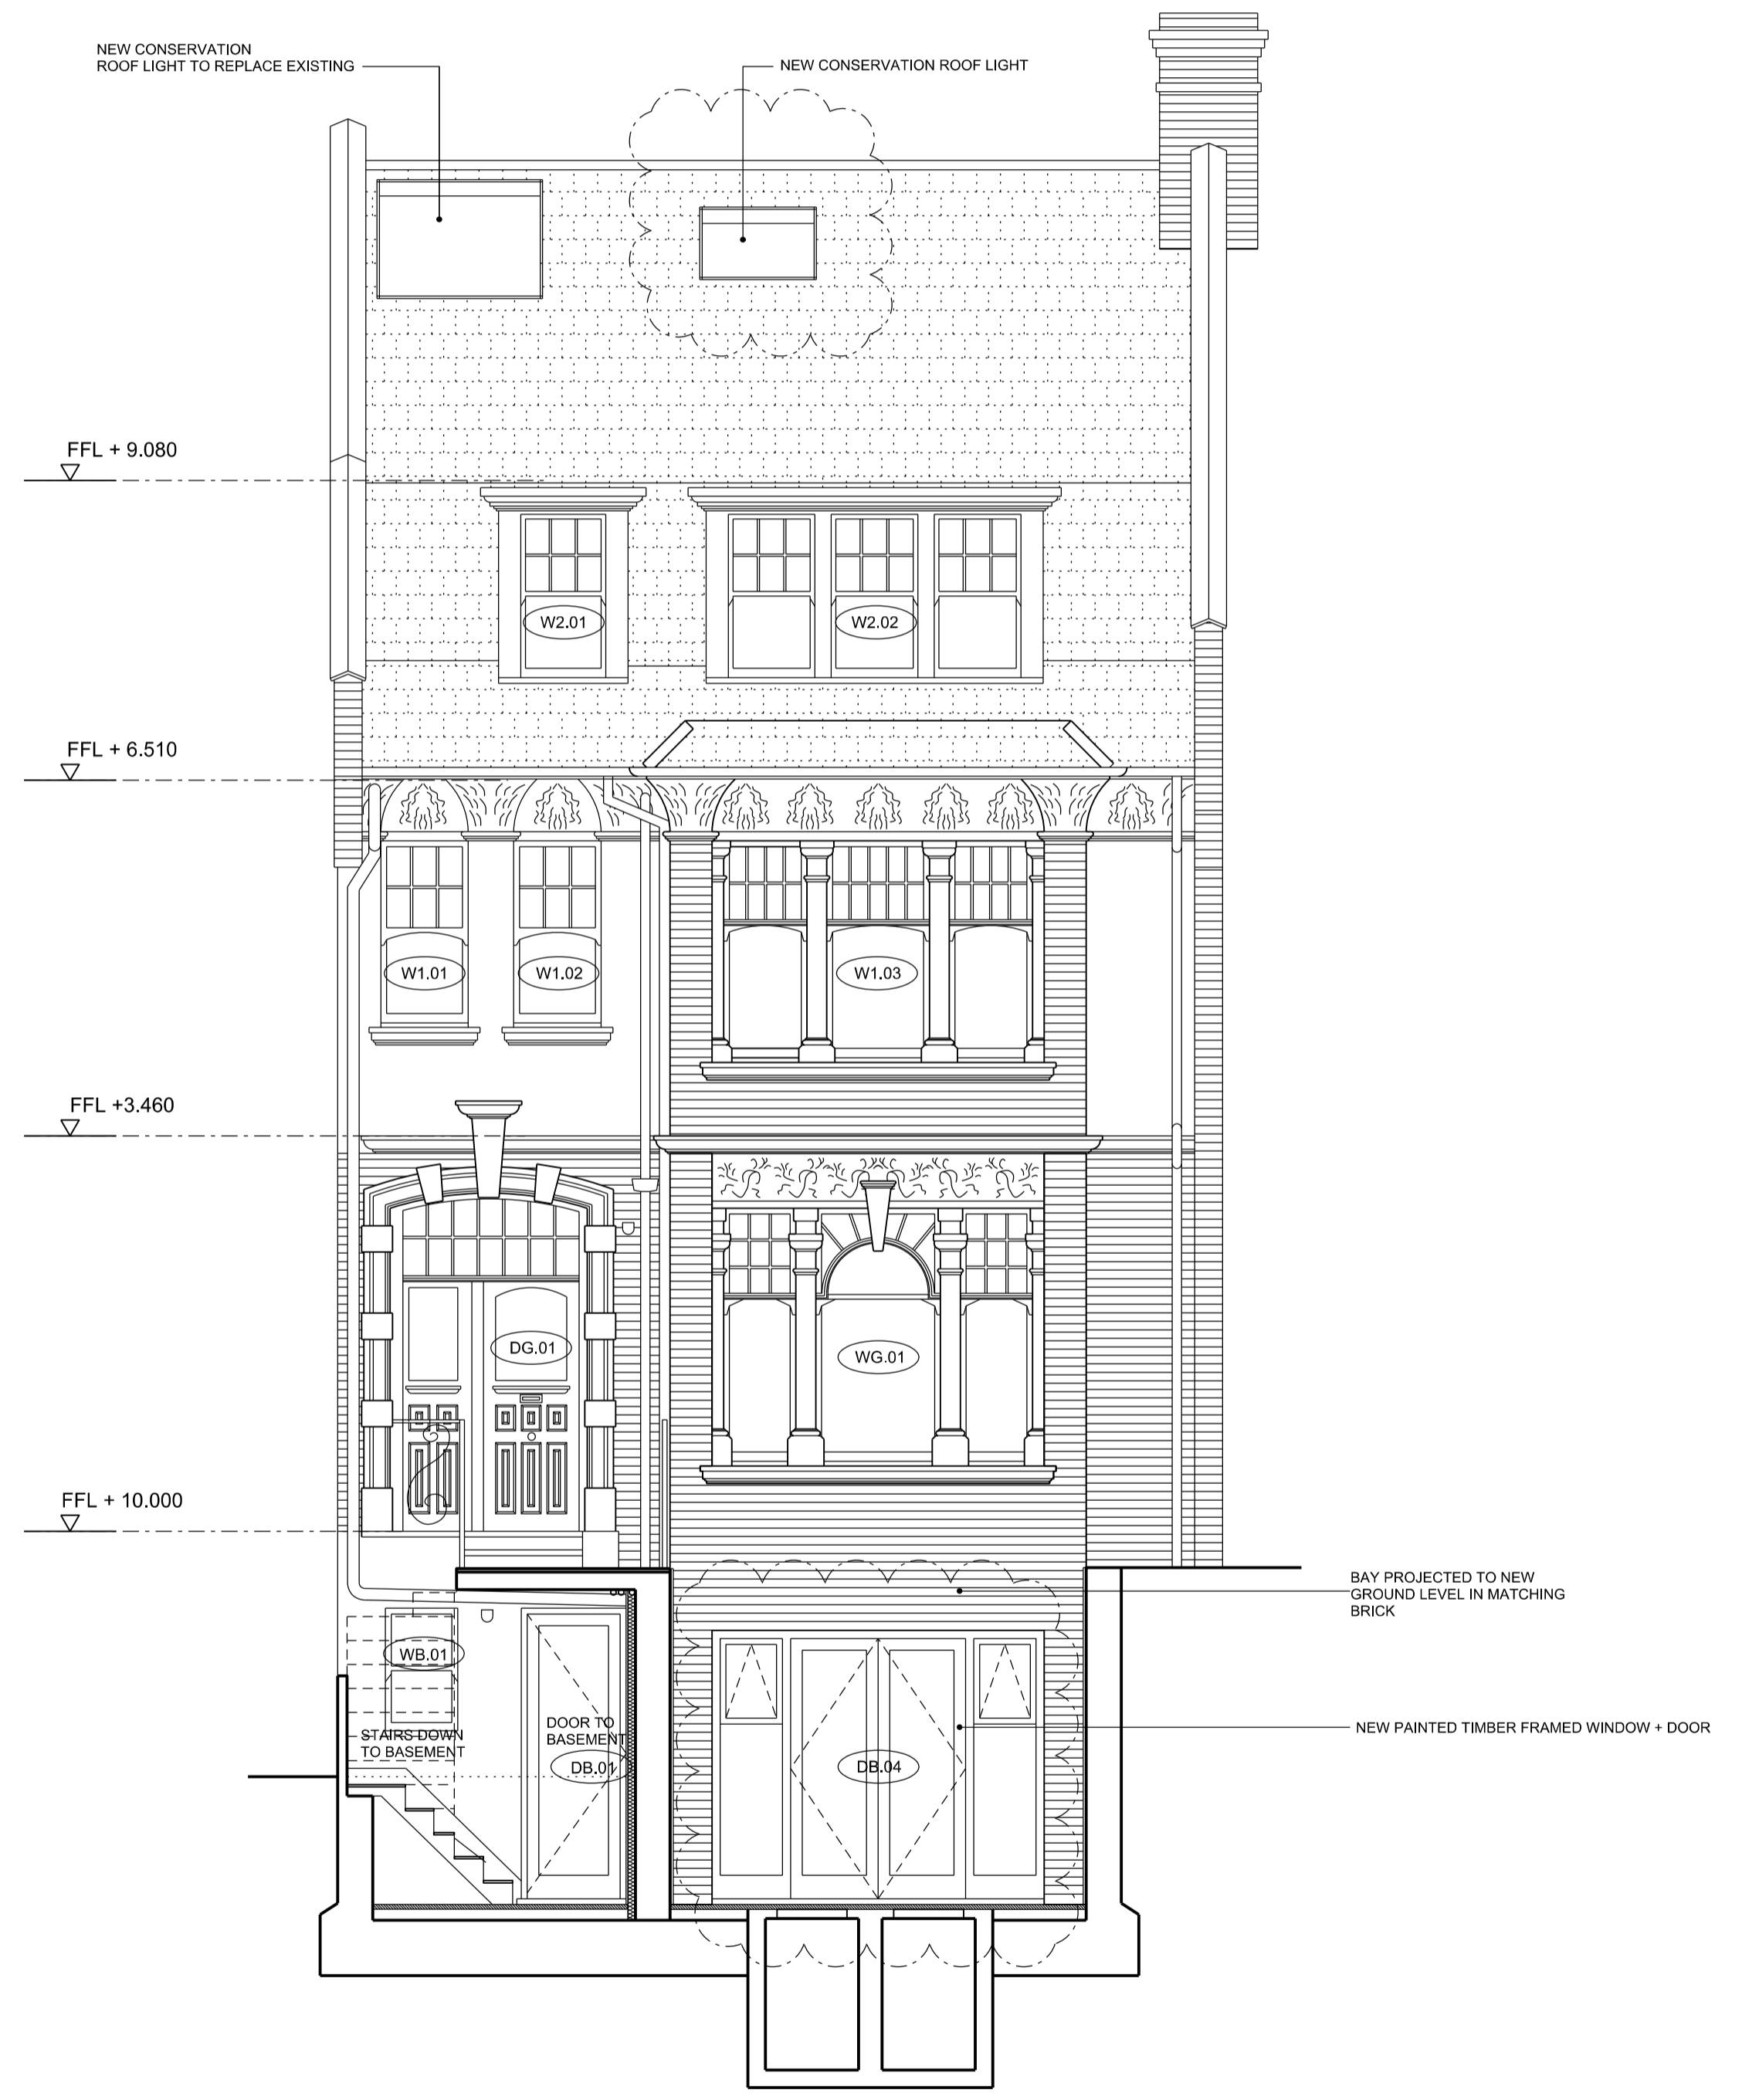

01 PROPOSED WEST ELEVATION
1:50

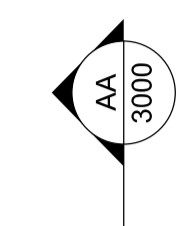

02 PROPOSED EAST ELEVATION
1:50

Rev	Date	Description of Revisions	Drawn	Checkd	Appr
01	11.05.2019	FOR PLANNING	CC	GF	
02	02.03.2019	For Client	CC	GF	

Graham Ford Architects
 Britannia House
 11 Glenthorne Road
 London W6 0LH
 +44 (0)20 8748 2024
 +44 (0)7949495261
 graham@grahamfordarchitects.com

56 HOWITT ROAD, NW3 4LJ

PROPOSED ELEVATIONS

Drawn	Checked	Approved	Scale	Revision
G.Ford			1:50@A1	1:100@A3
Drawing Number			PL-4000	01