


PLANNING

DRAWINGS INDICATE DESIGN INTENT ONLY.
ALL DIMENSIONS IN MILLIMETERS UNLESS NOTED OTHERWISE.
THE CONTRACTOR IS RESPONSIBLE FOR TAKING AND CHECKING ALL DIMENSIONS.
DO NOT SCALE FROM THE DRAWING.
REPORT ALL CONFLICTS OF INFORMATION TO MINIFIE ARCHITECTS AND SEEK ADVICE BEFORE PROCEEDING.
THIS DRAWING IS THE COPYRIGHT OF MINIFIE ARCHITECTS LTD.

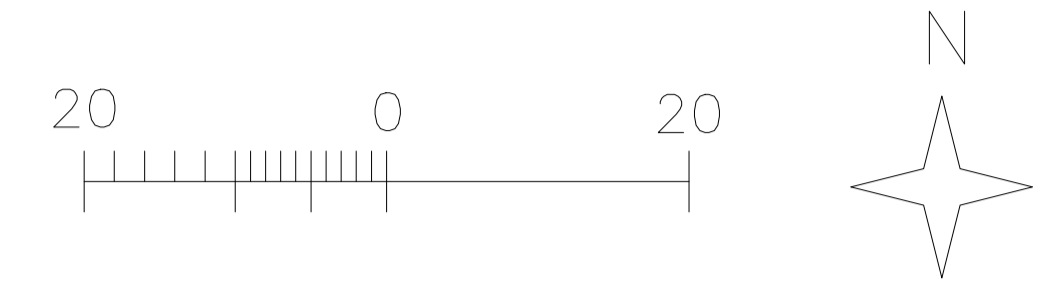

NO. DATE ISSUE/REVISION

79 Clerkenwell Road
London

DRAWING TITLE

**PROPOSED SITE PLAN &
LOCATION PLAN**

DRAWN **NM** SCALE **1:500@A1** NORTH
CHECKED **BM** DATE **APRIL 16**

PROJECT NO. **1444** DRAWING NO. **SI.AP(2)10**



MINIFIE ARCHITECTS
3rd Floor, The Piano Works
117 Farringdon Road
London EC1R 3BX

01 PROPOSED SITE PLAN
Scale: 1:500 PLAN