




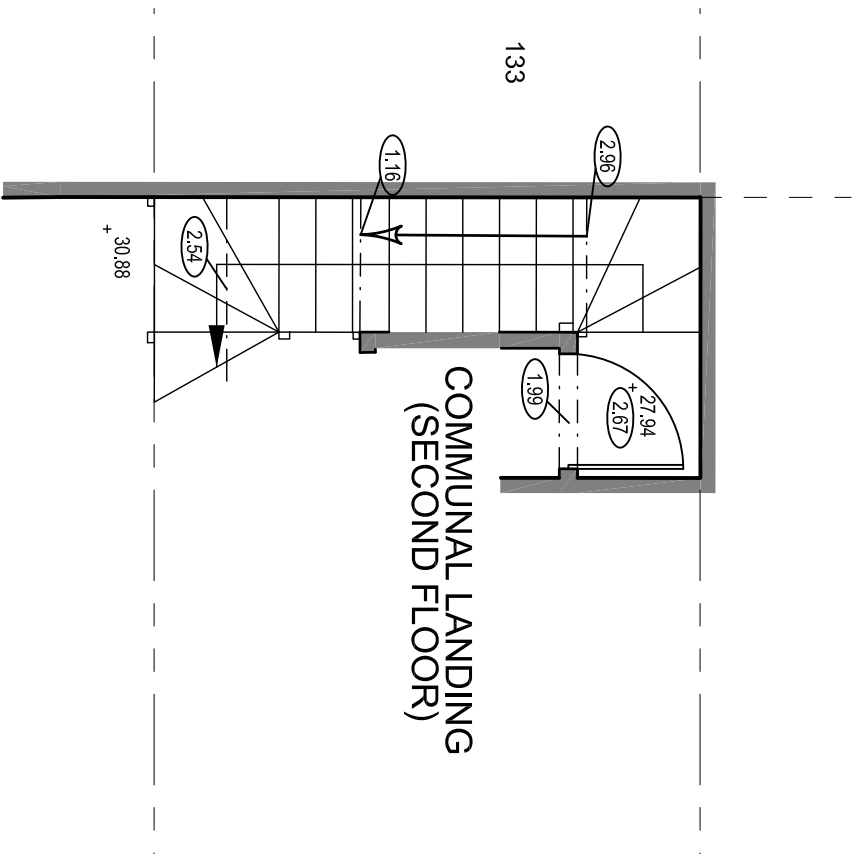


01 Existing Entrance

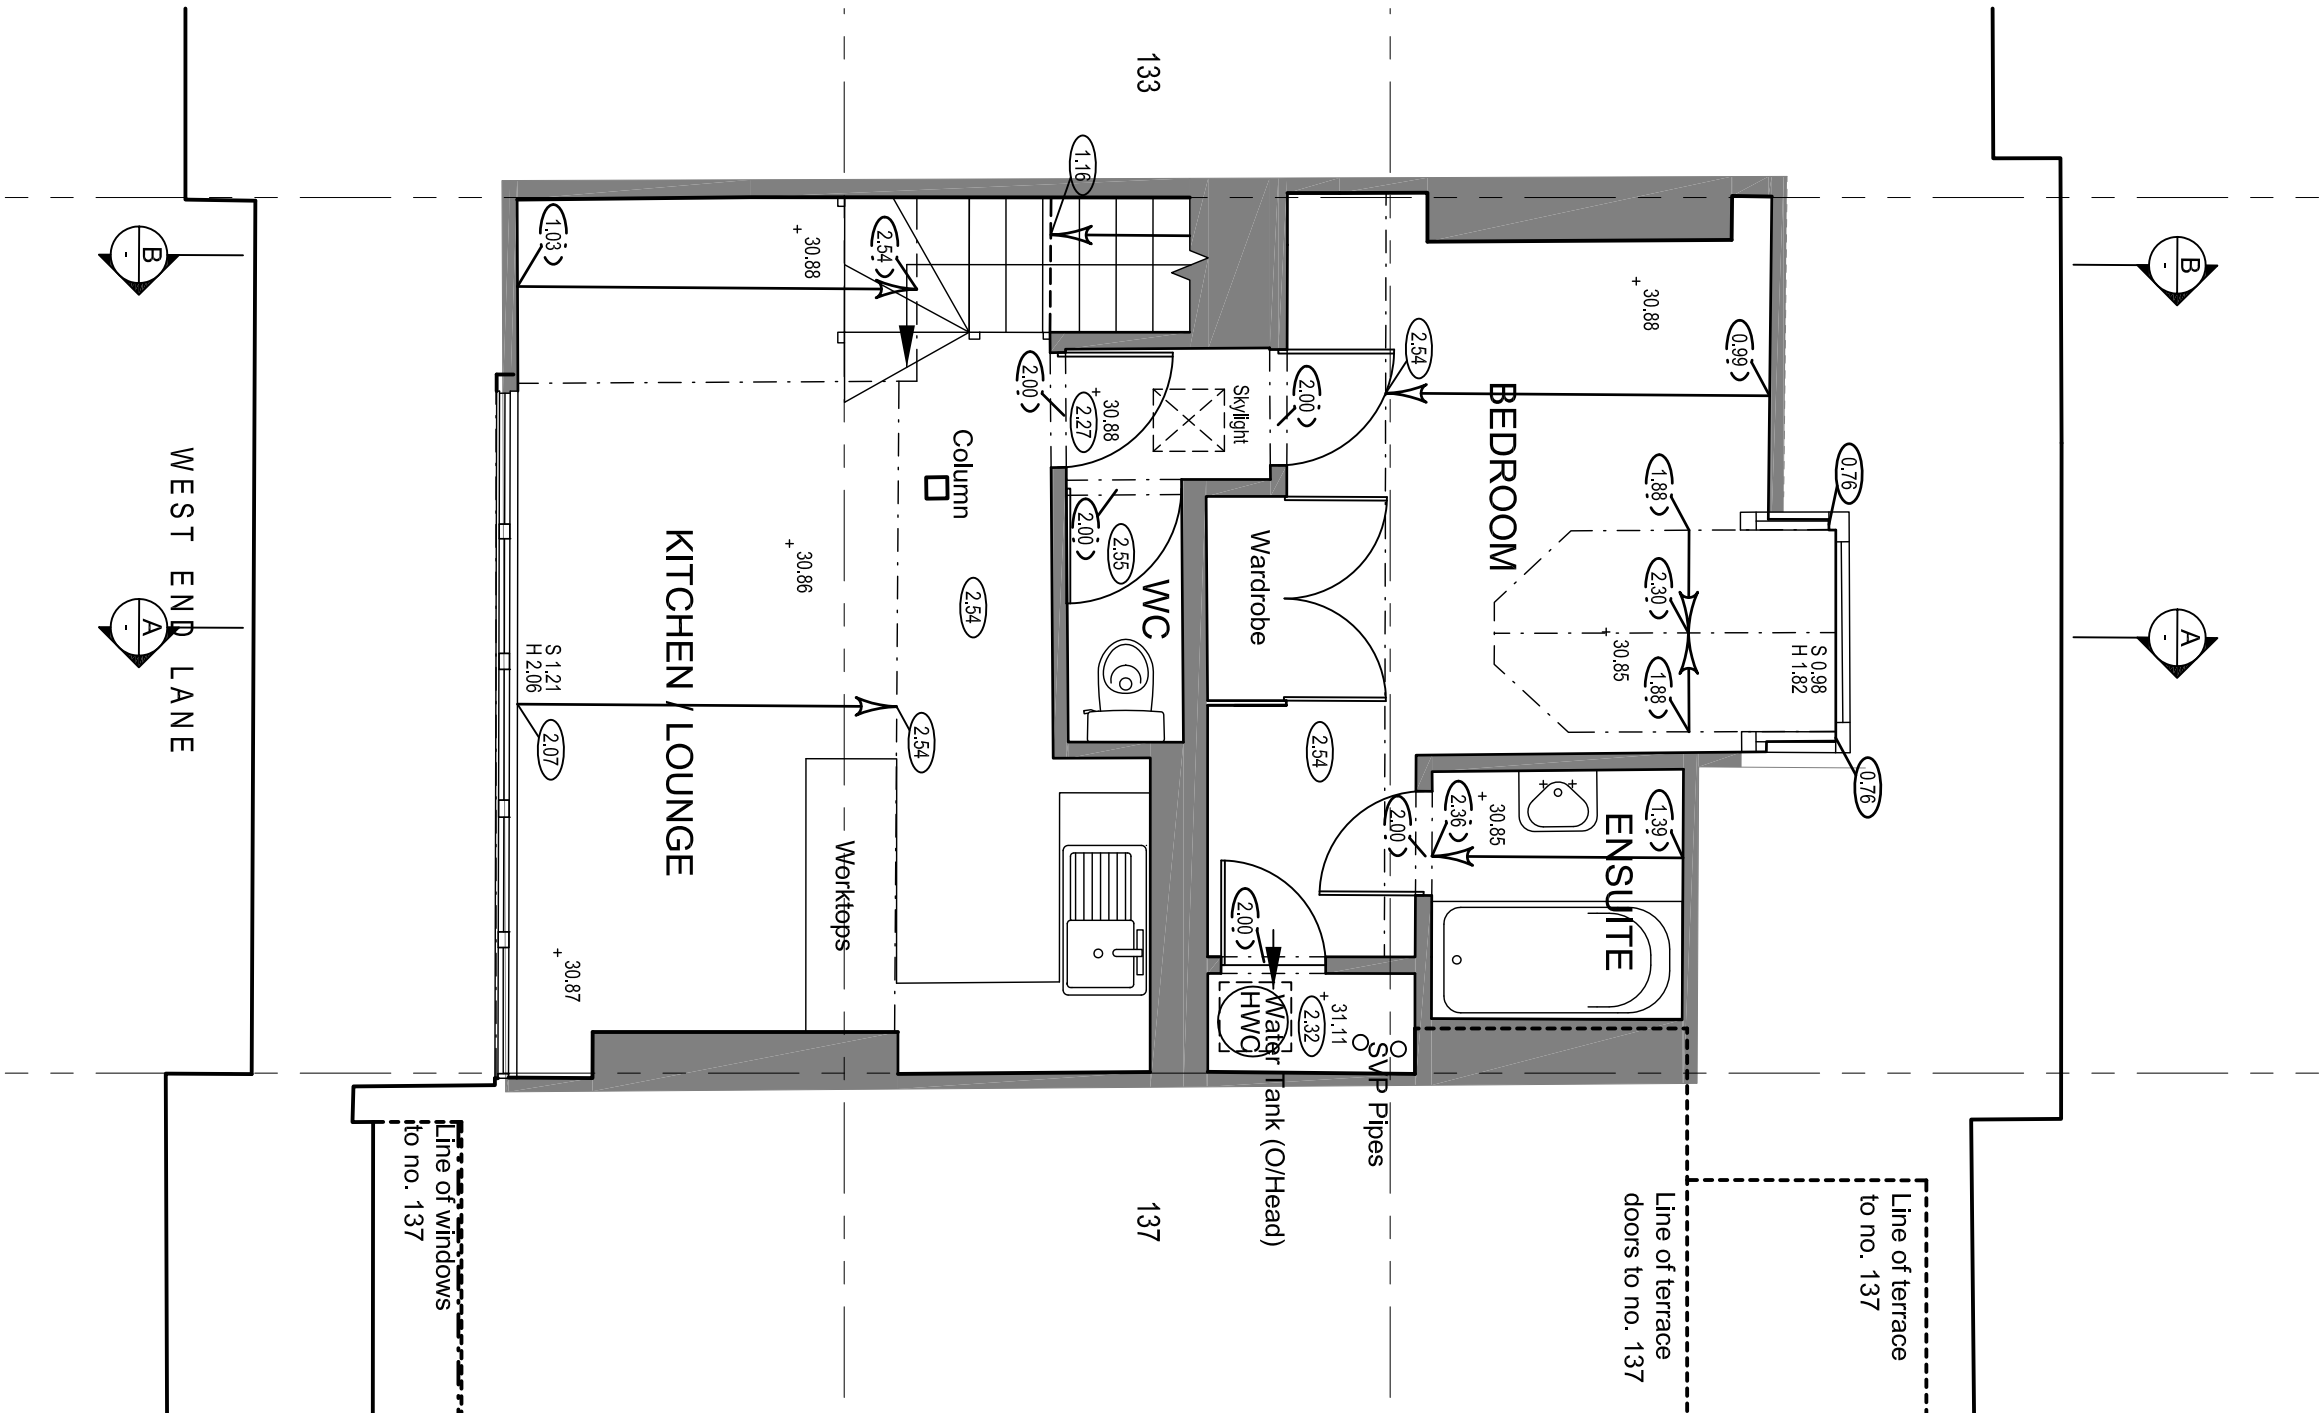


02 Existing Floor Plan

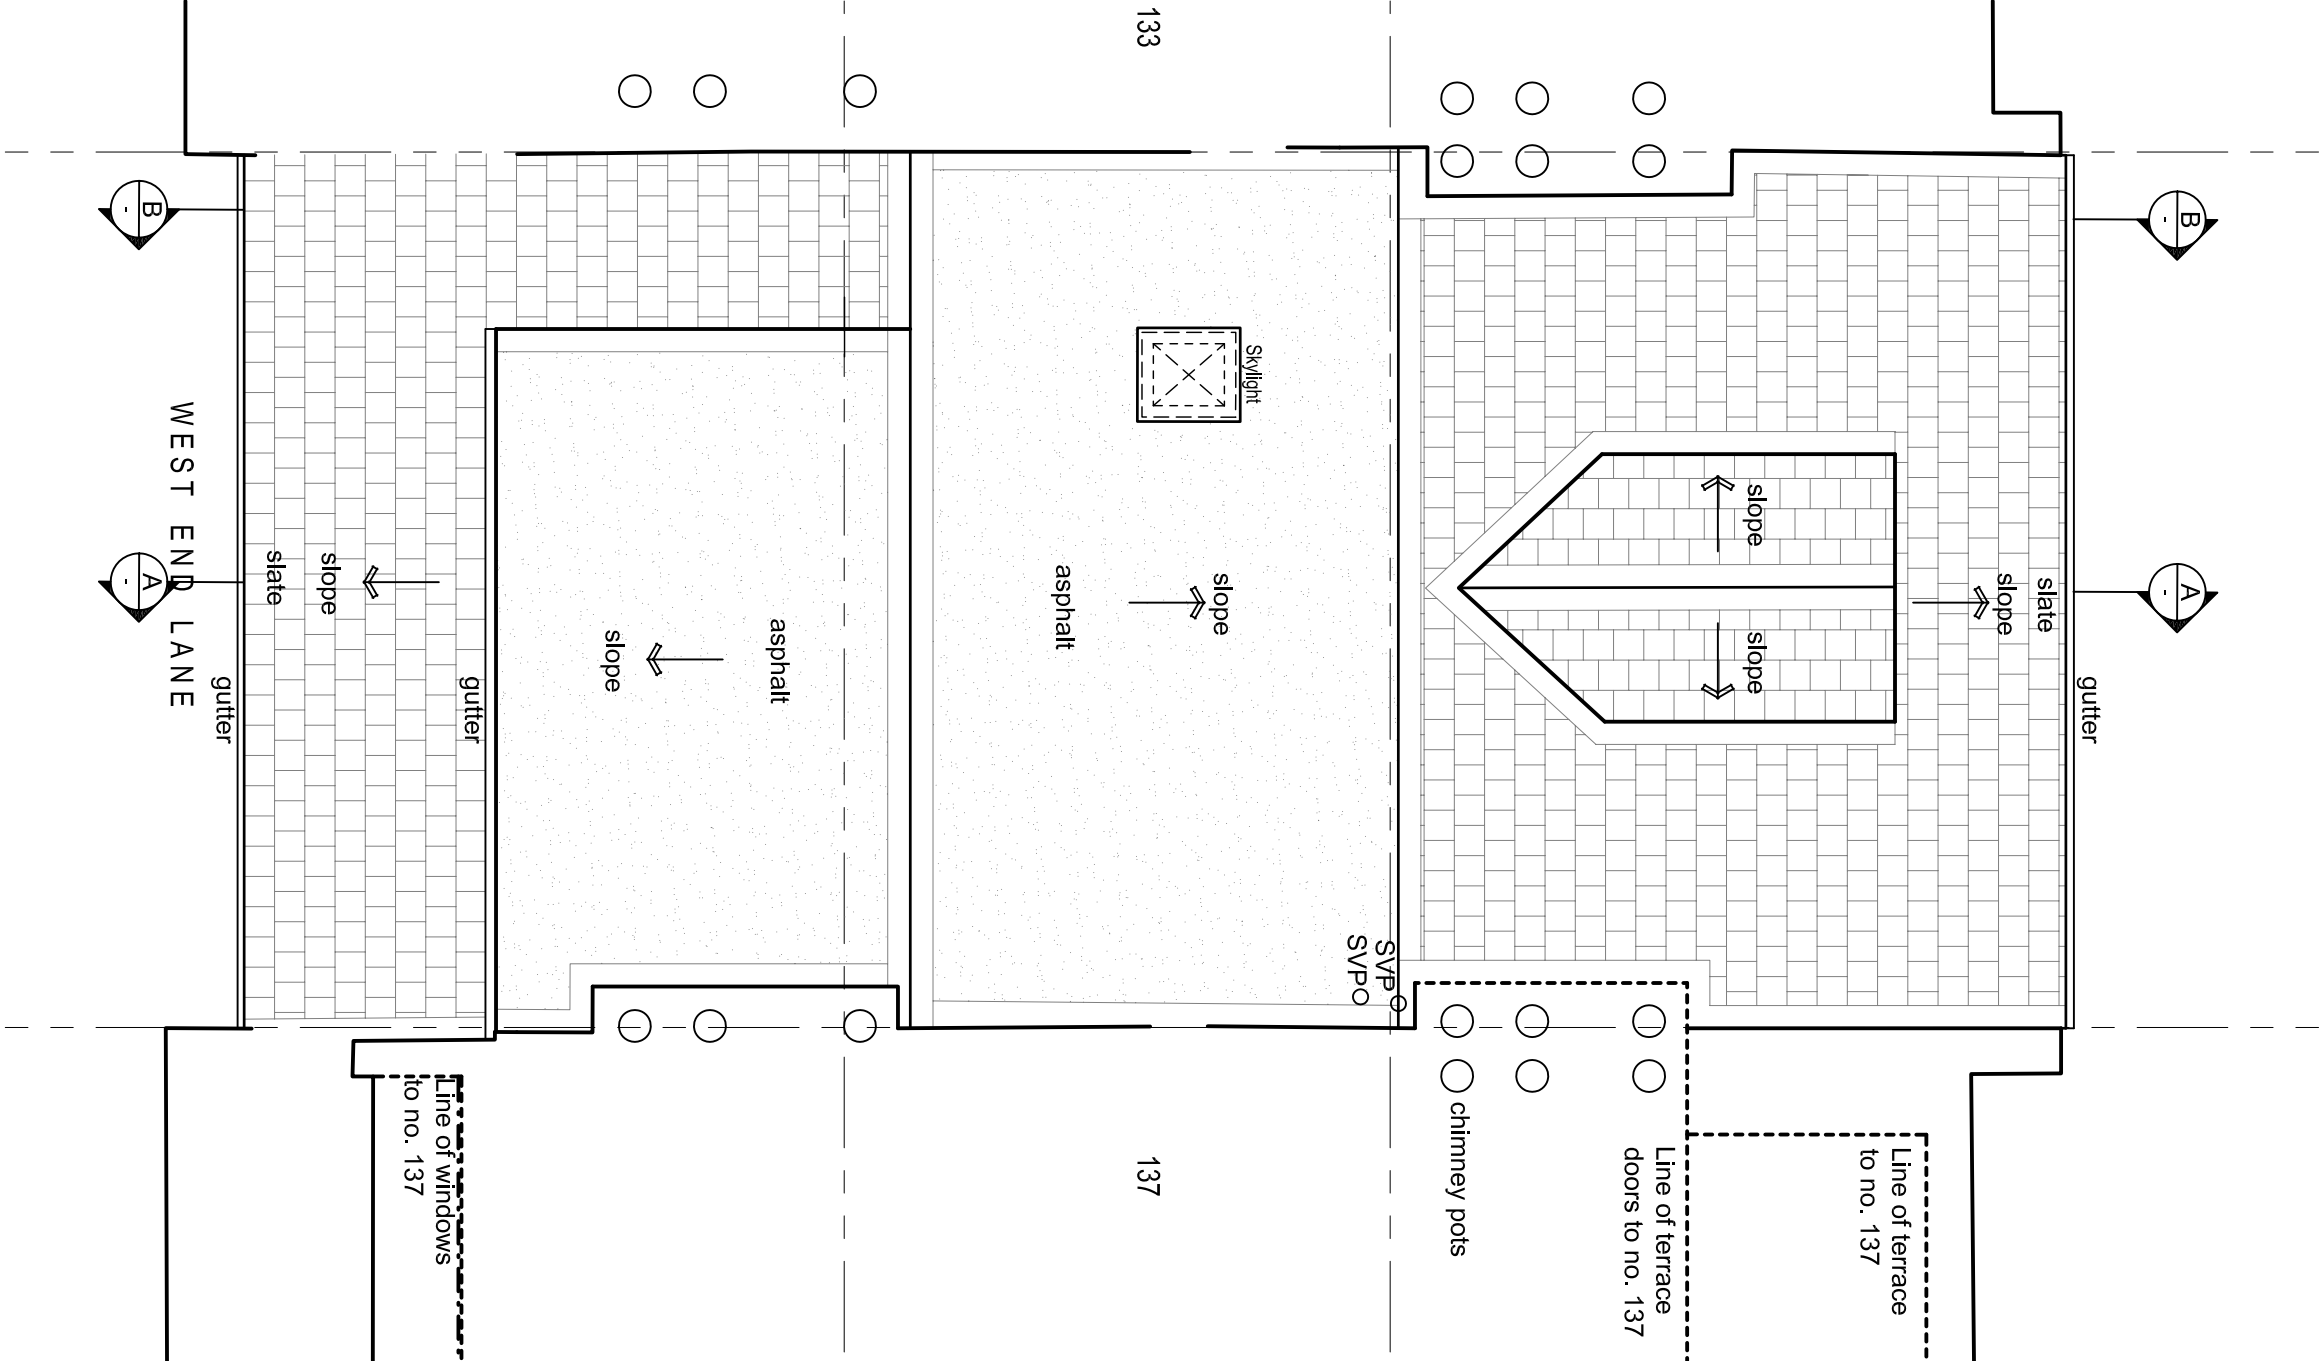


03 Existing Roof Plan

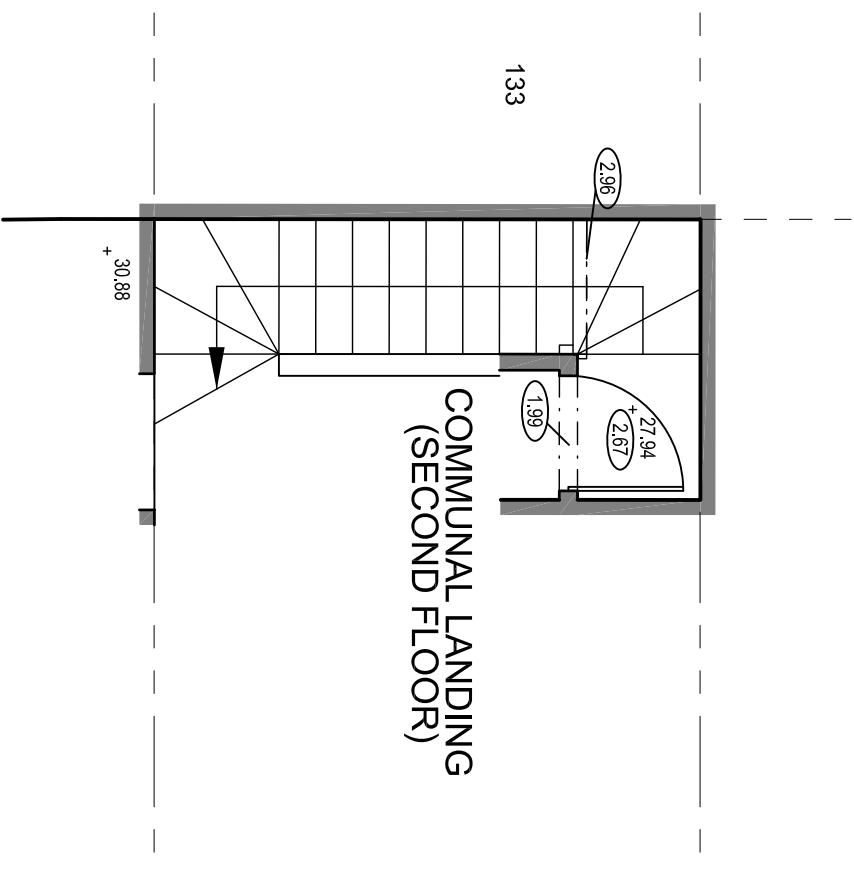

04 Proposed Entrance

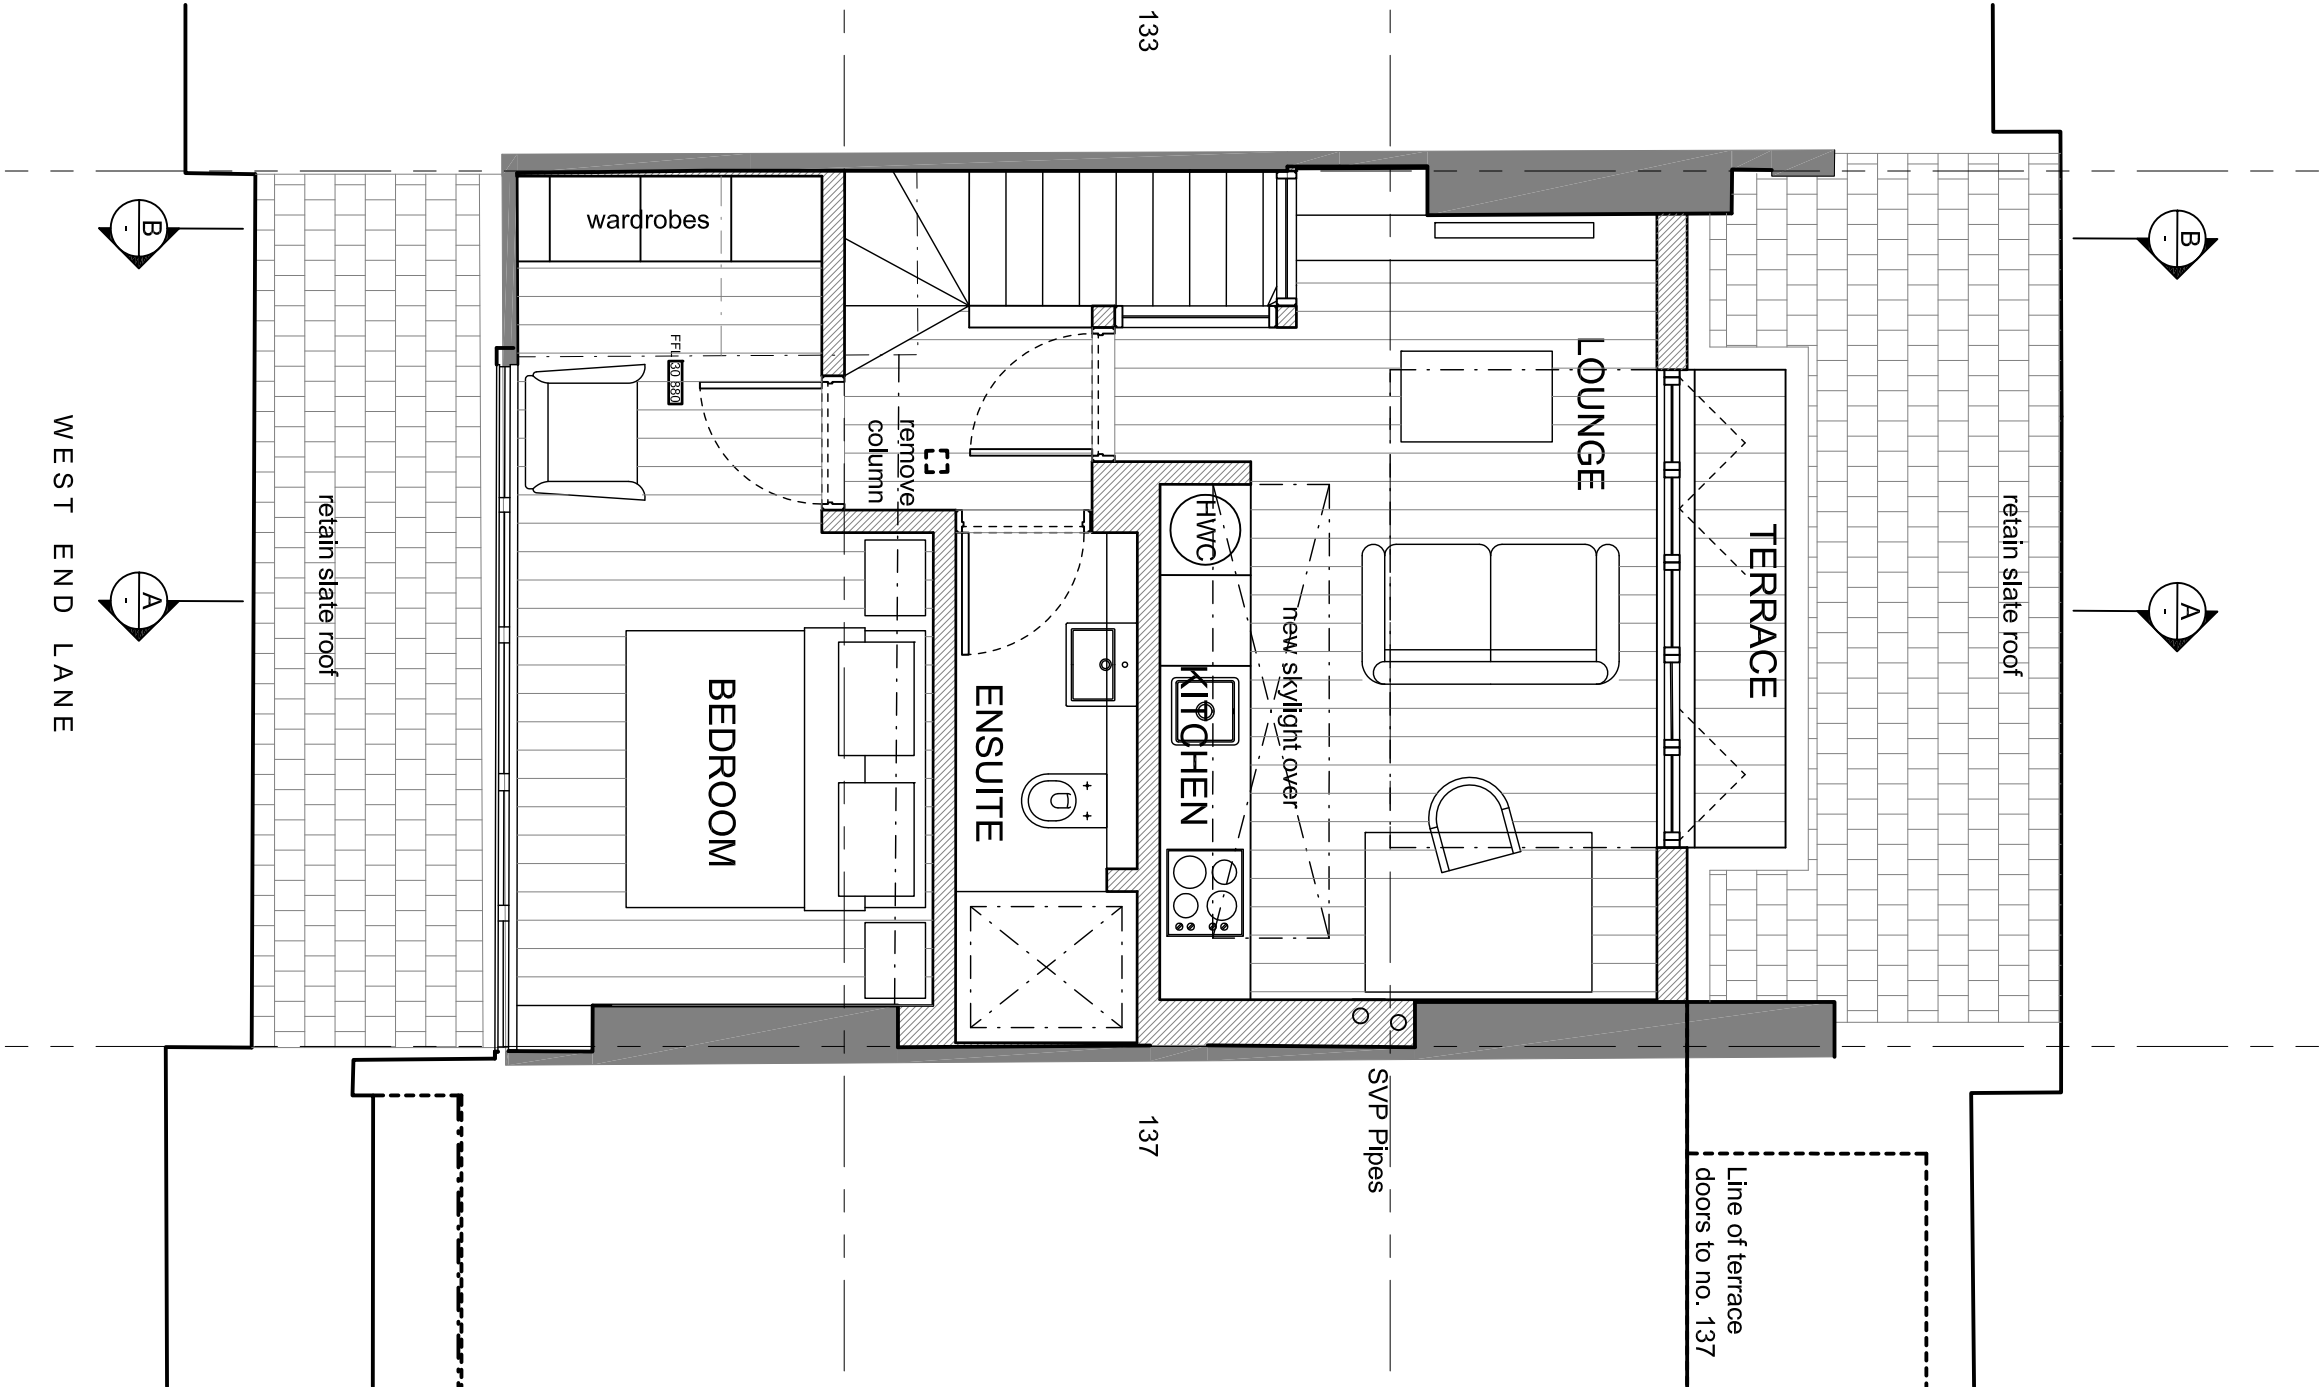

05 Proposed Floor Plan

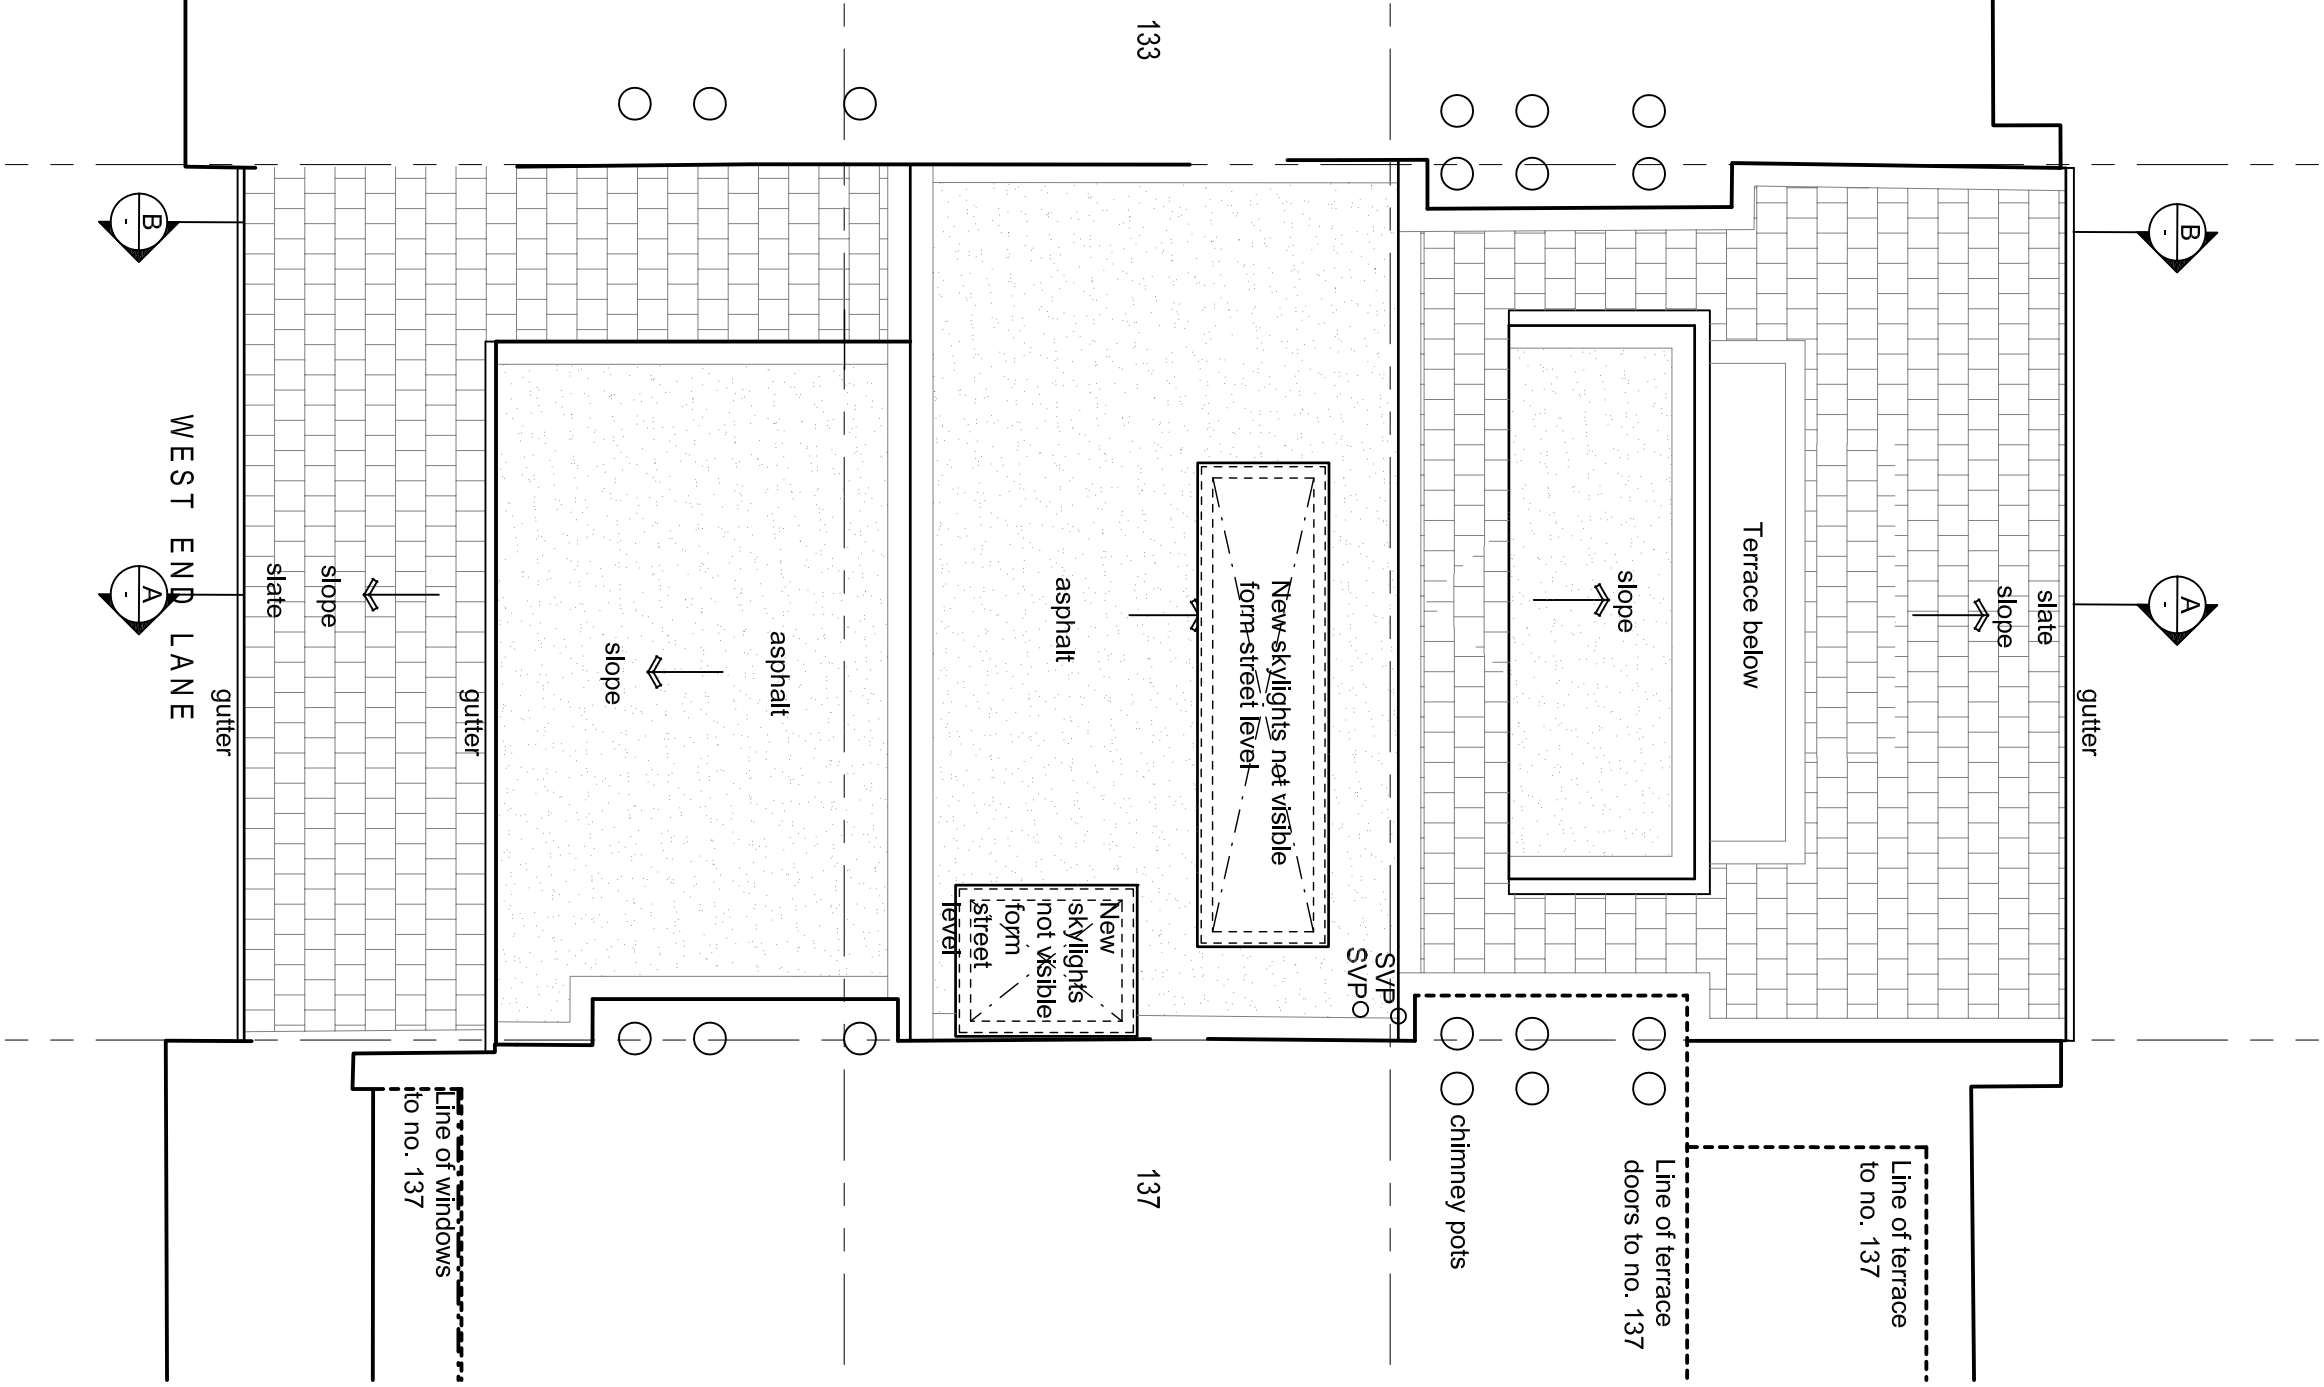

06 Proposed Roof Plan

General Notes: 1. All dimensions are to be scaled from this drawing. 2. All errors, omissions or inconsistencies are to be corrected by the designer. 3. All dimensions are to be checked on site prior to fabrication & construction. 4. Drawings show design intent only. Detail & fabrication design / specification shall be provided by the contractor. Refer to design portion & specification.		PLANNING Flat E, 135 West End Lane London, NW6 2PH Existing and Proposed Plans GA01 scale: 1:50 at A1, 1:100 at A3		job no.: 009 dwg no.: revision: C	
Revision		Date		Comment	
A		24.03.16		Planning - Inclusion of Roof Plans as requested	
B		26.03.16		Planning Revision	
C		19.03.16		Planning Revision	

