


U:\1 Project Information\1.1 Drawings\CAD\Existing\J174 Rosecroft Existing.dwg

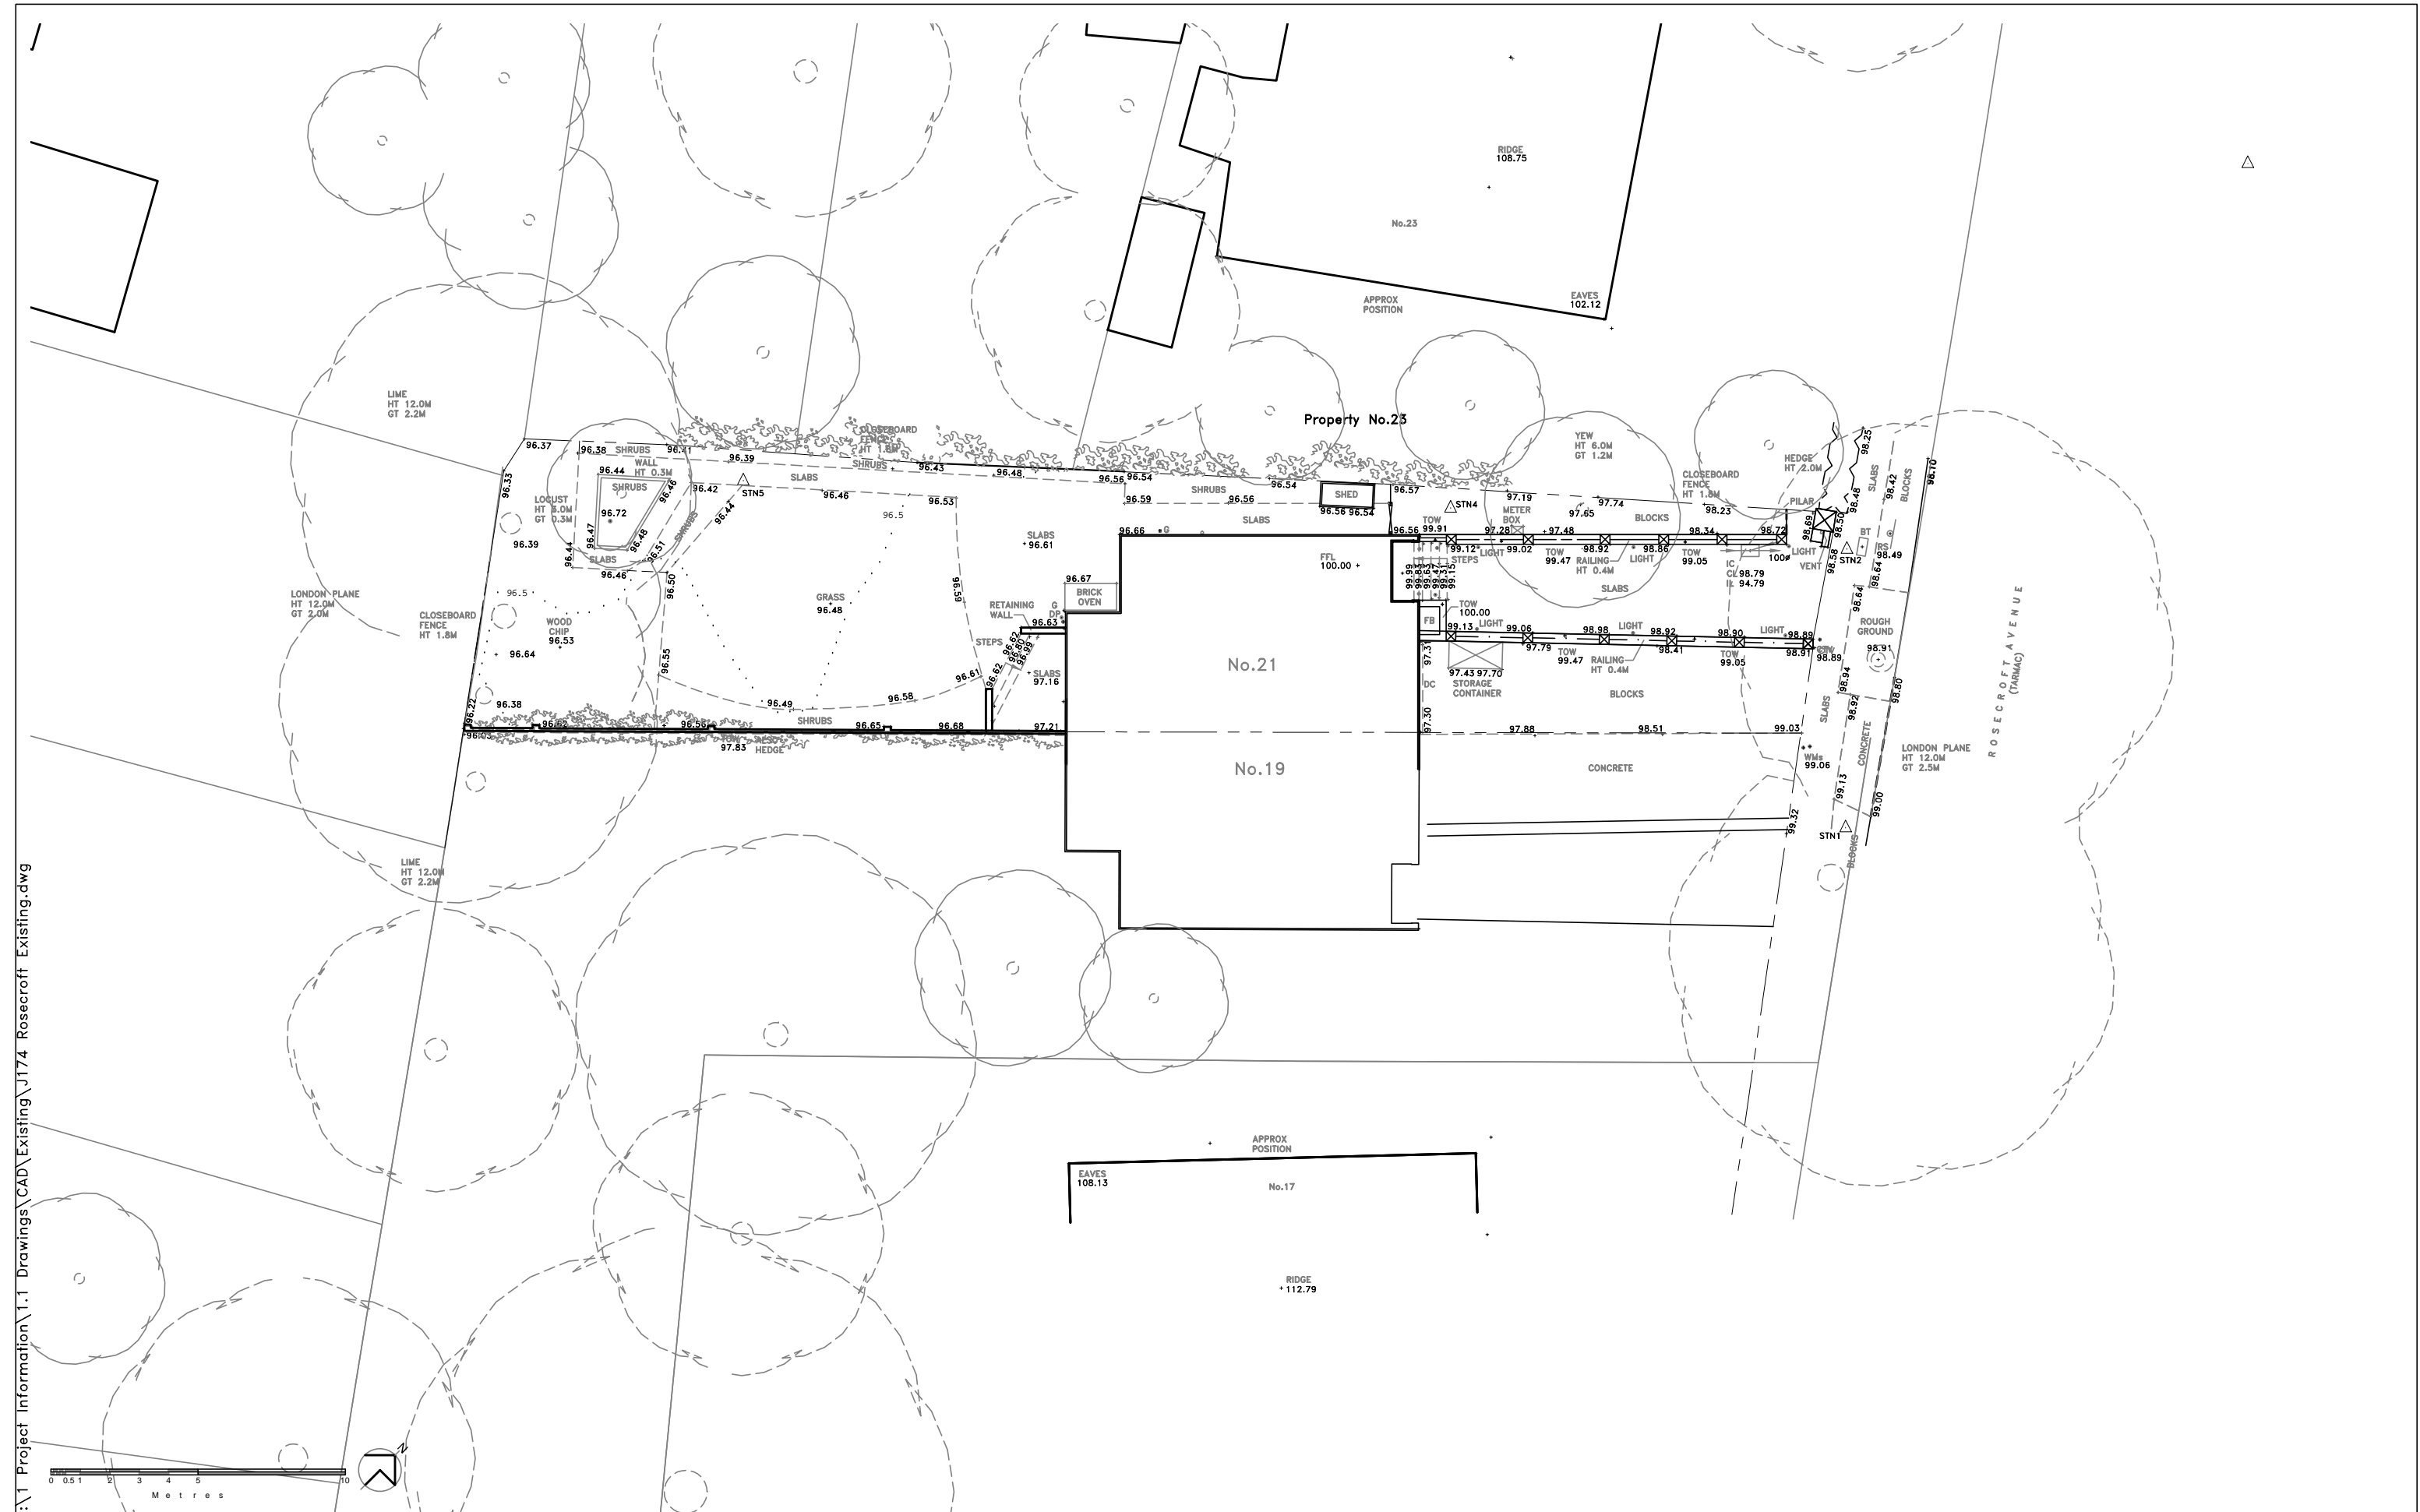

ARA
ALLAN ROSENBERG ARCHITECTS
RIBA

14 Belsize Avenue
Belsize Park
LONDON NW3 4AU
Tel: (020) 3112-0044

Copyright to all designs, notes
and drawings remains with the
architect unless written
authorization from the architect
has been provided.

Client:
Mr. & Mrs. T. Duchon

No:	Revision:

Drawing: Existing
Site Plan

Scale: 1:200 @ A3 Date: Nov 2012

Project: No. 21, Rosecroft Avenue
London NW3 7QA

Drwg No: J174/ D 01