




SOFTROOM_

Softroom
3 Murphy Street London SE1 7FP
www.softroom.com
softroom@softroom.com
+44 (0) 203 597 6888
Verify all dimensions on site. Do not Scale



General Notes

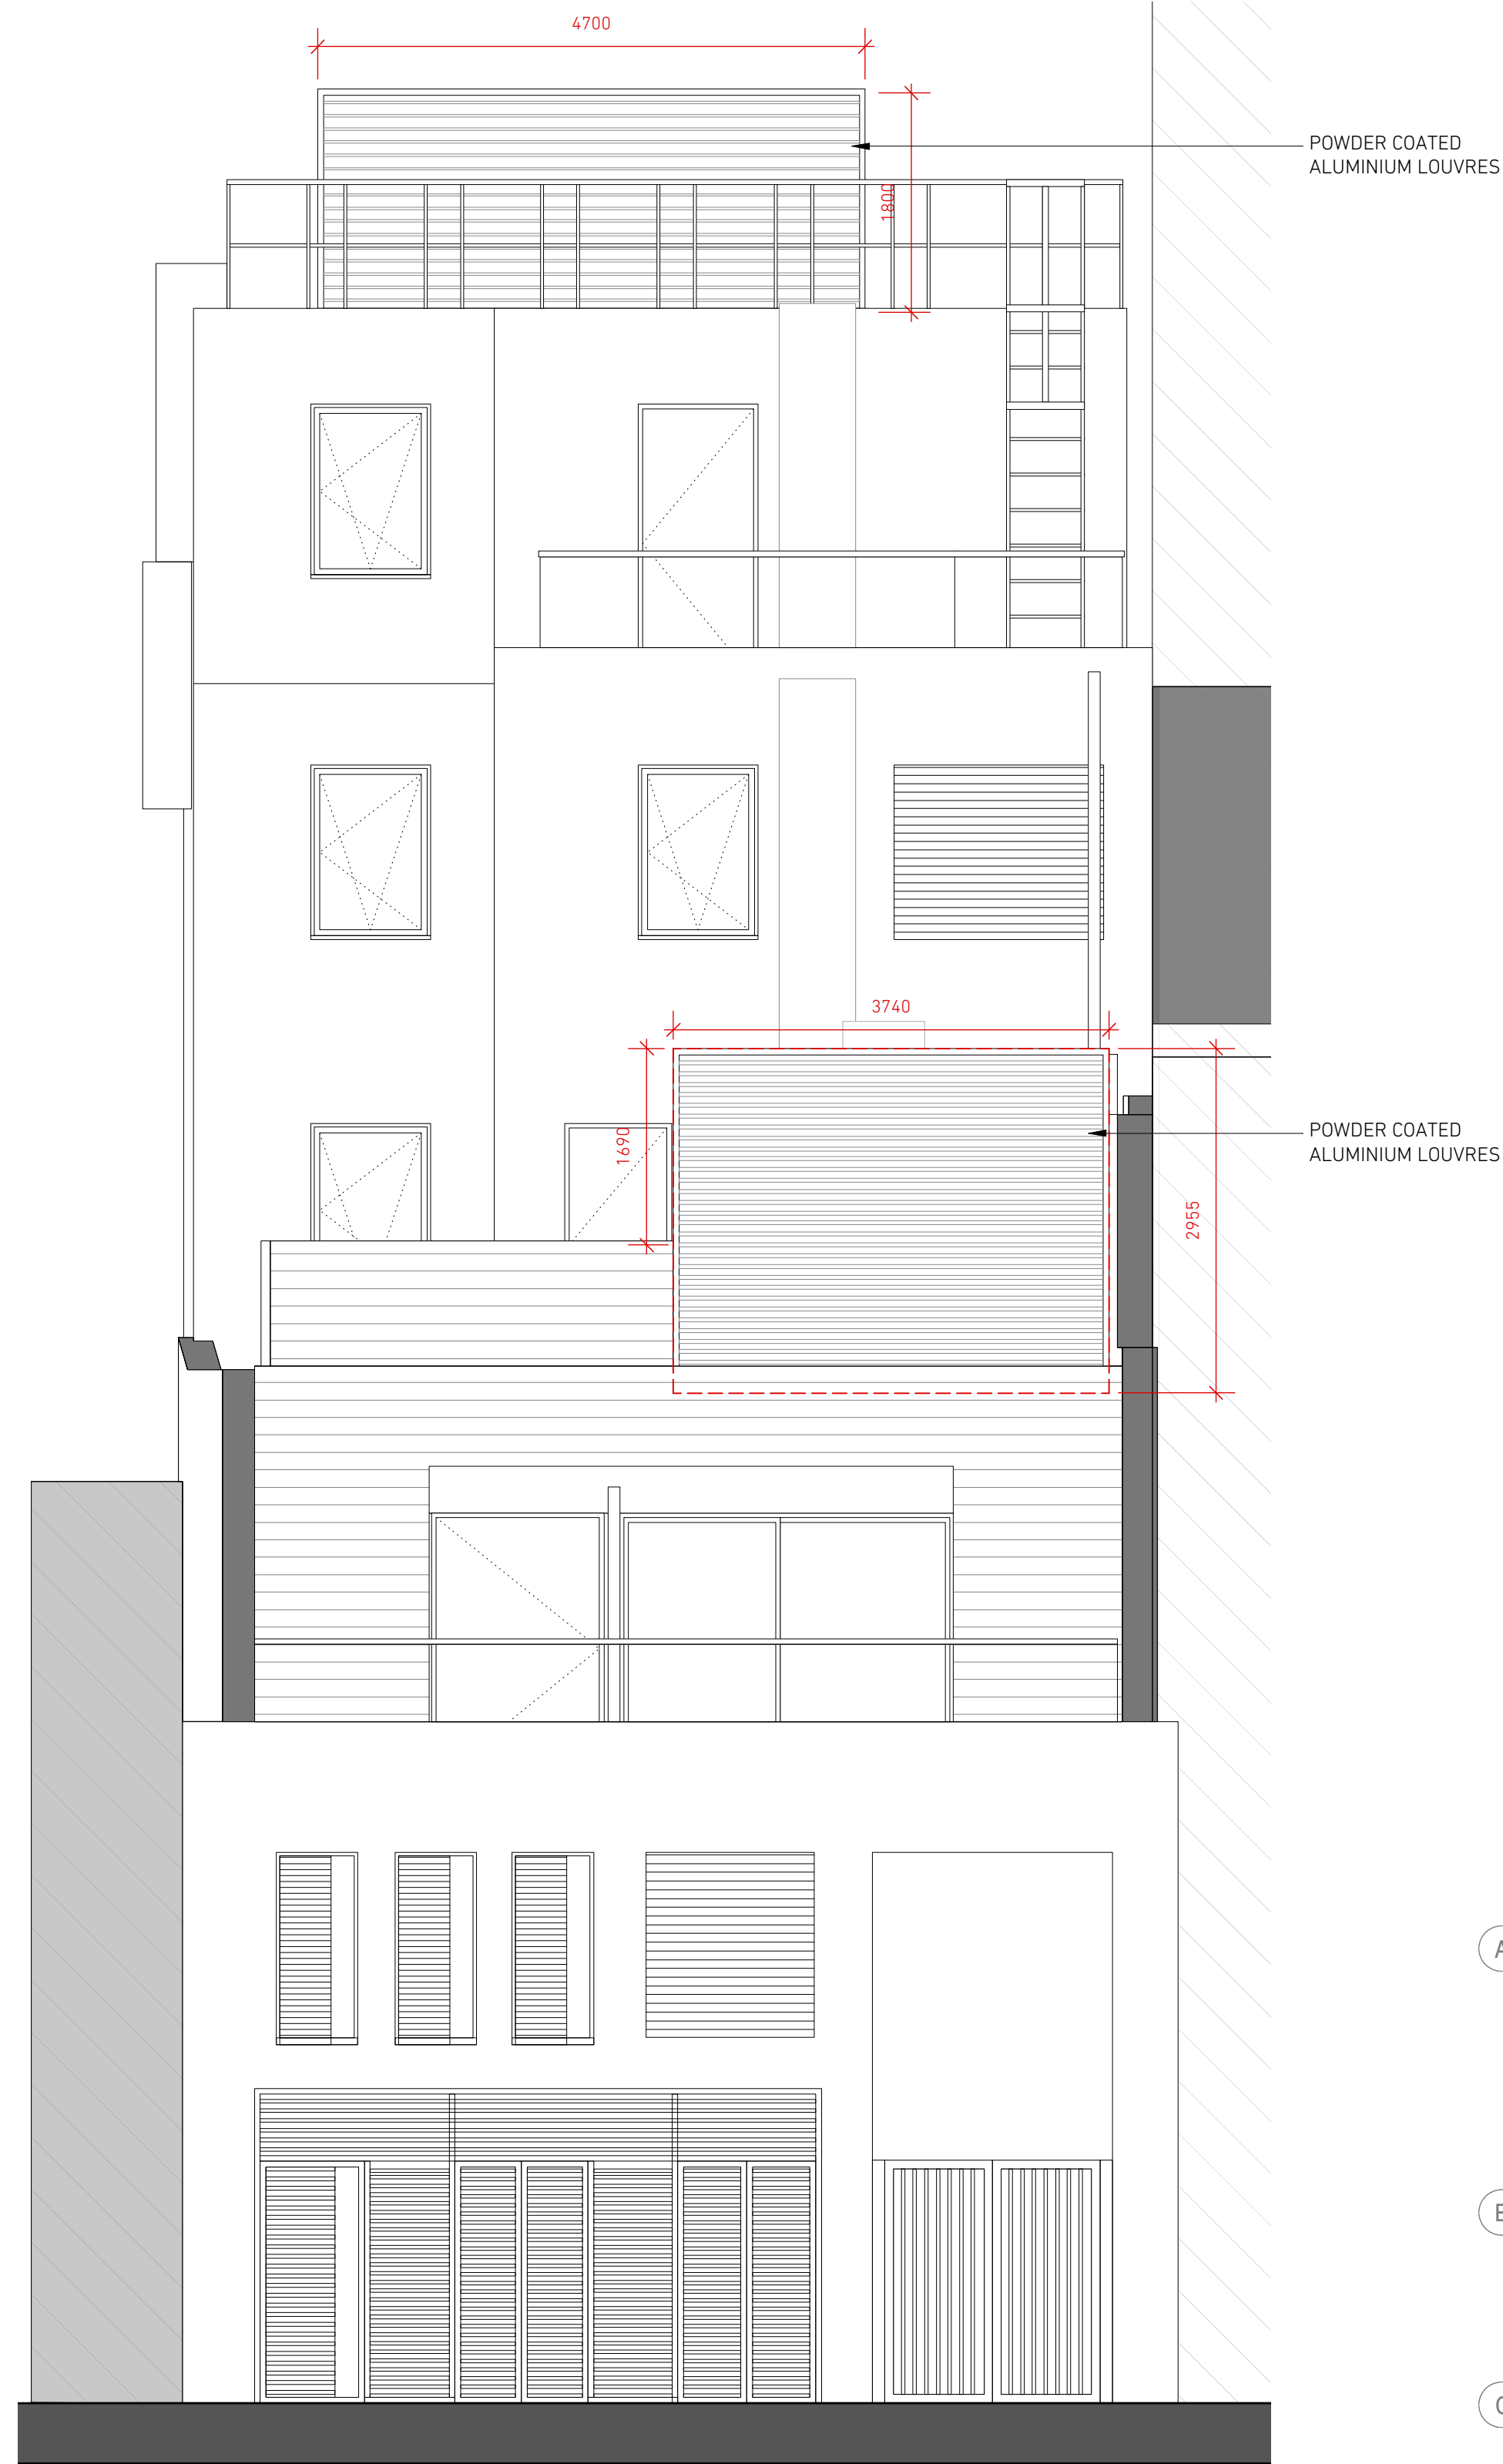

1 PROPOSED PLANT SCREEN REAR ELEVATION
Scale: 1:50

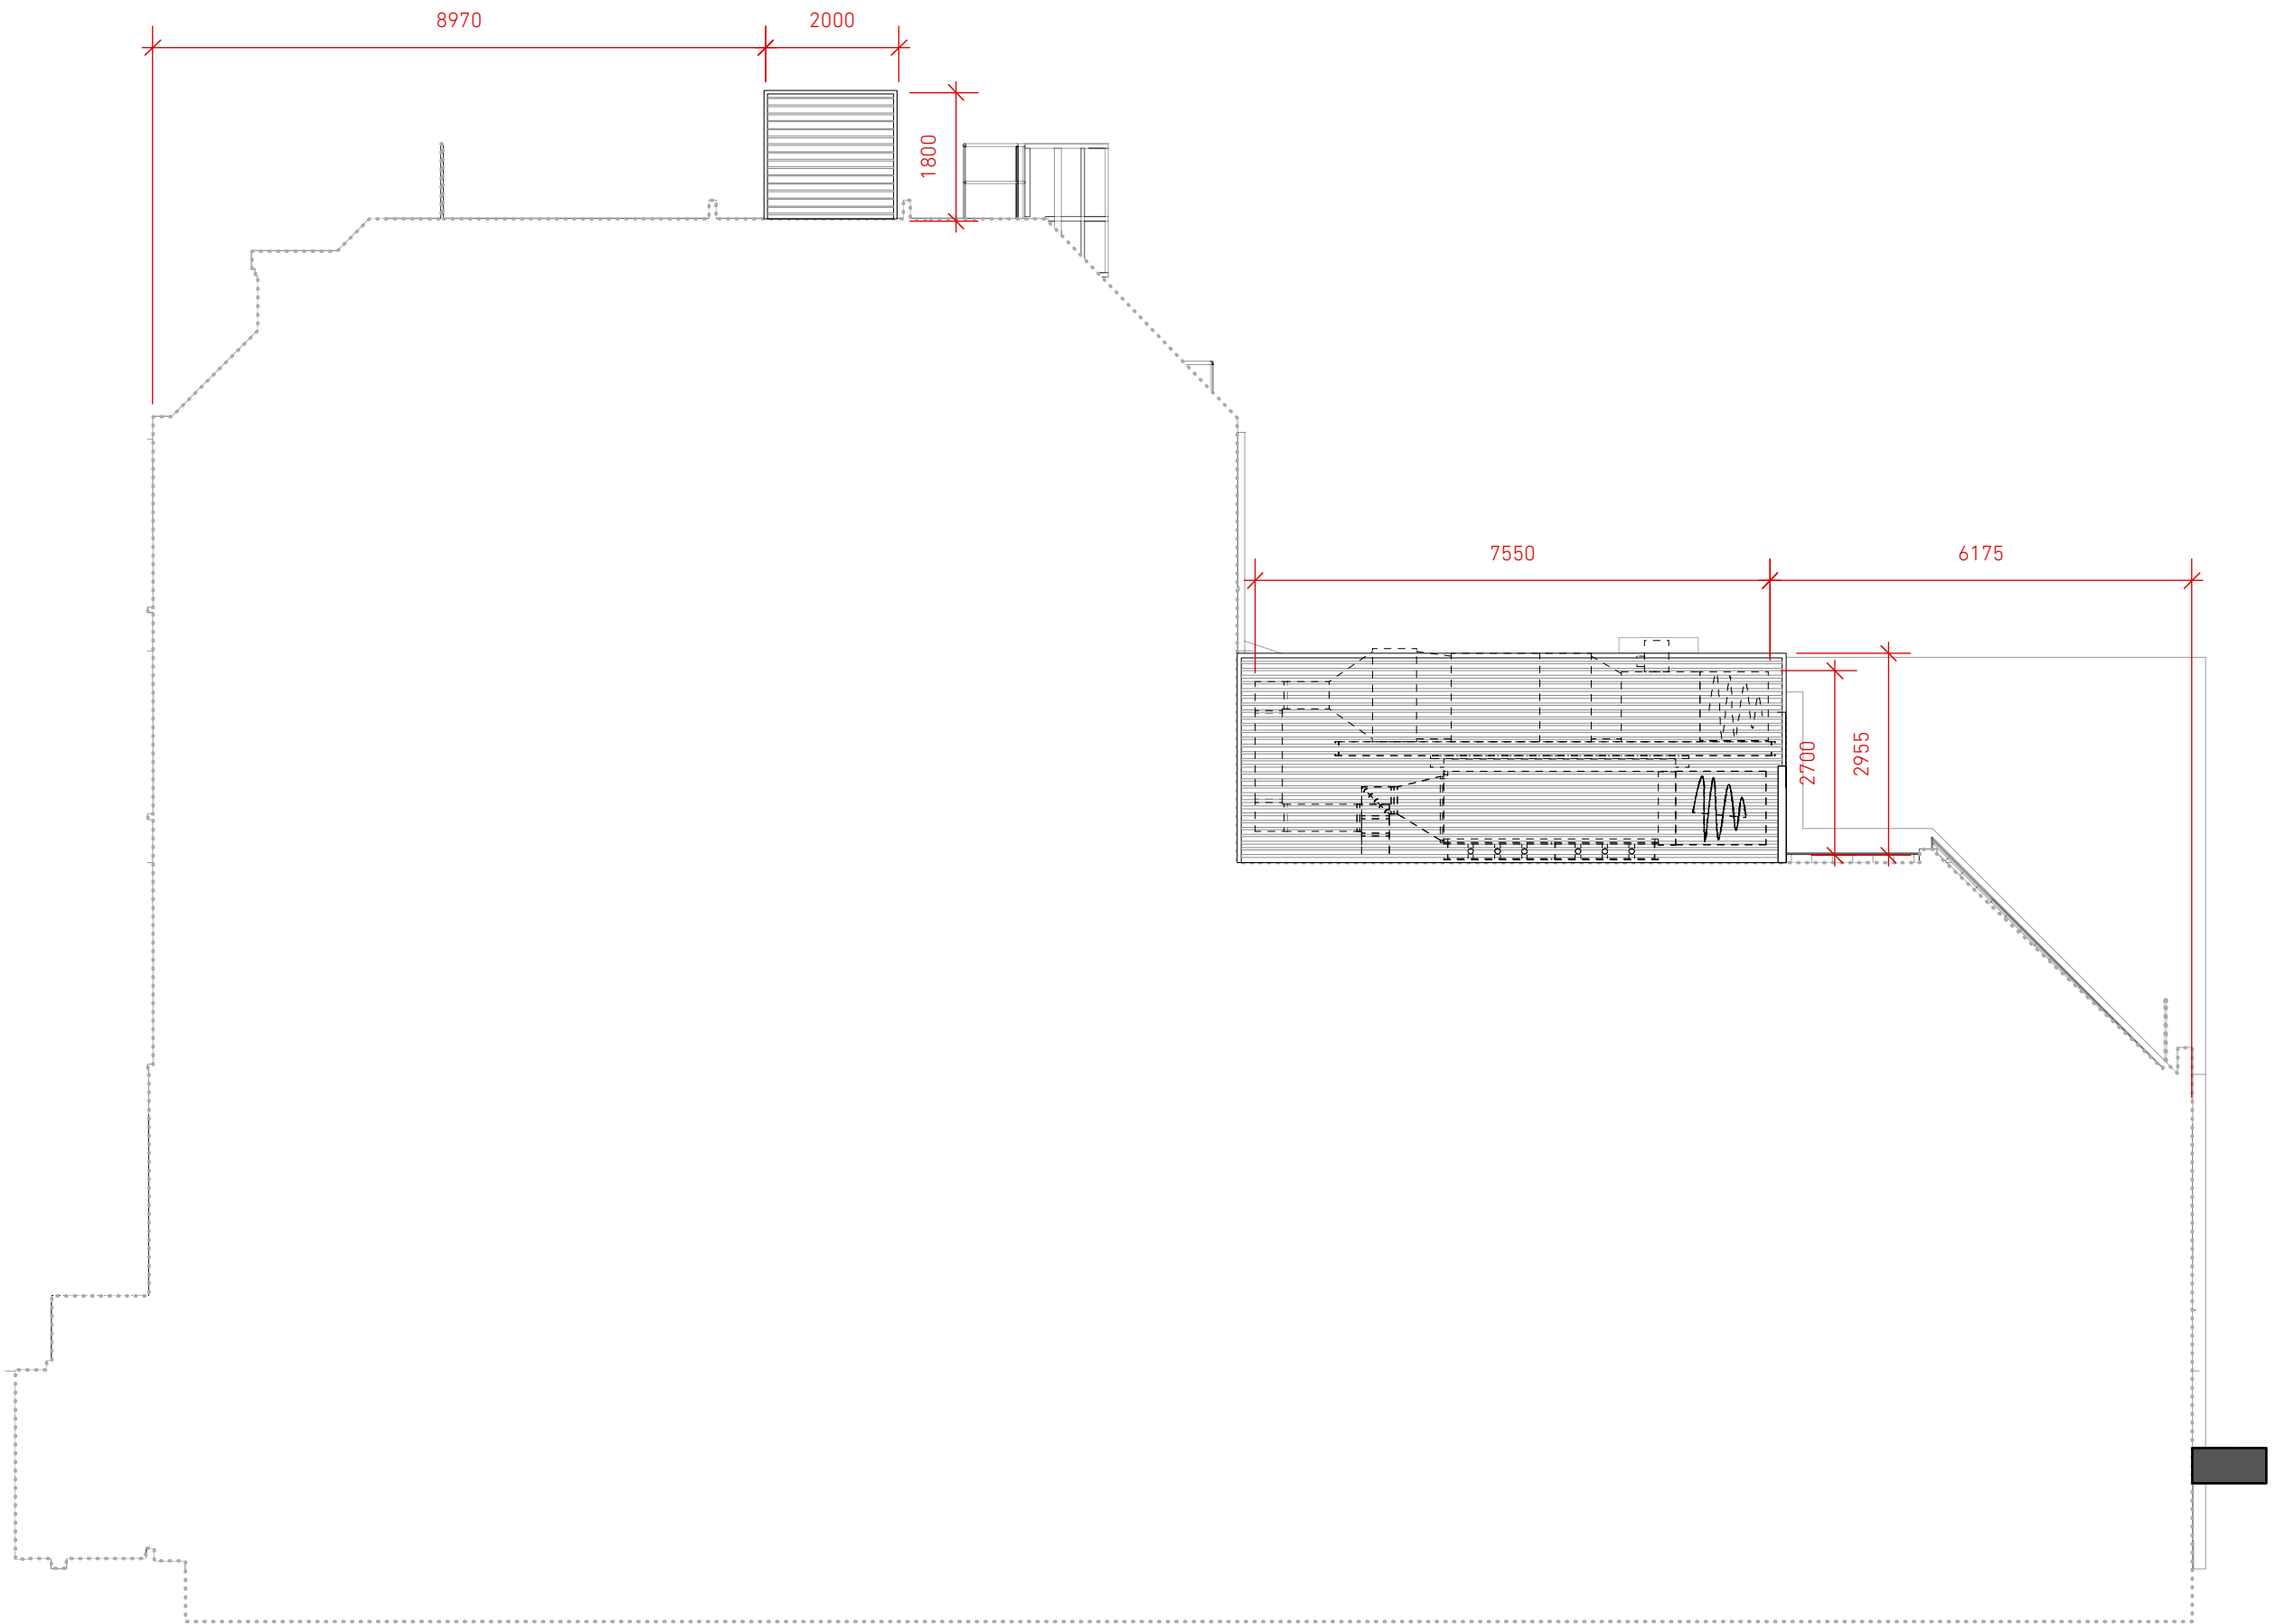 

2 PROPOSED PLANT SCREEN SIDE ELEVATION
Scale: 1:100

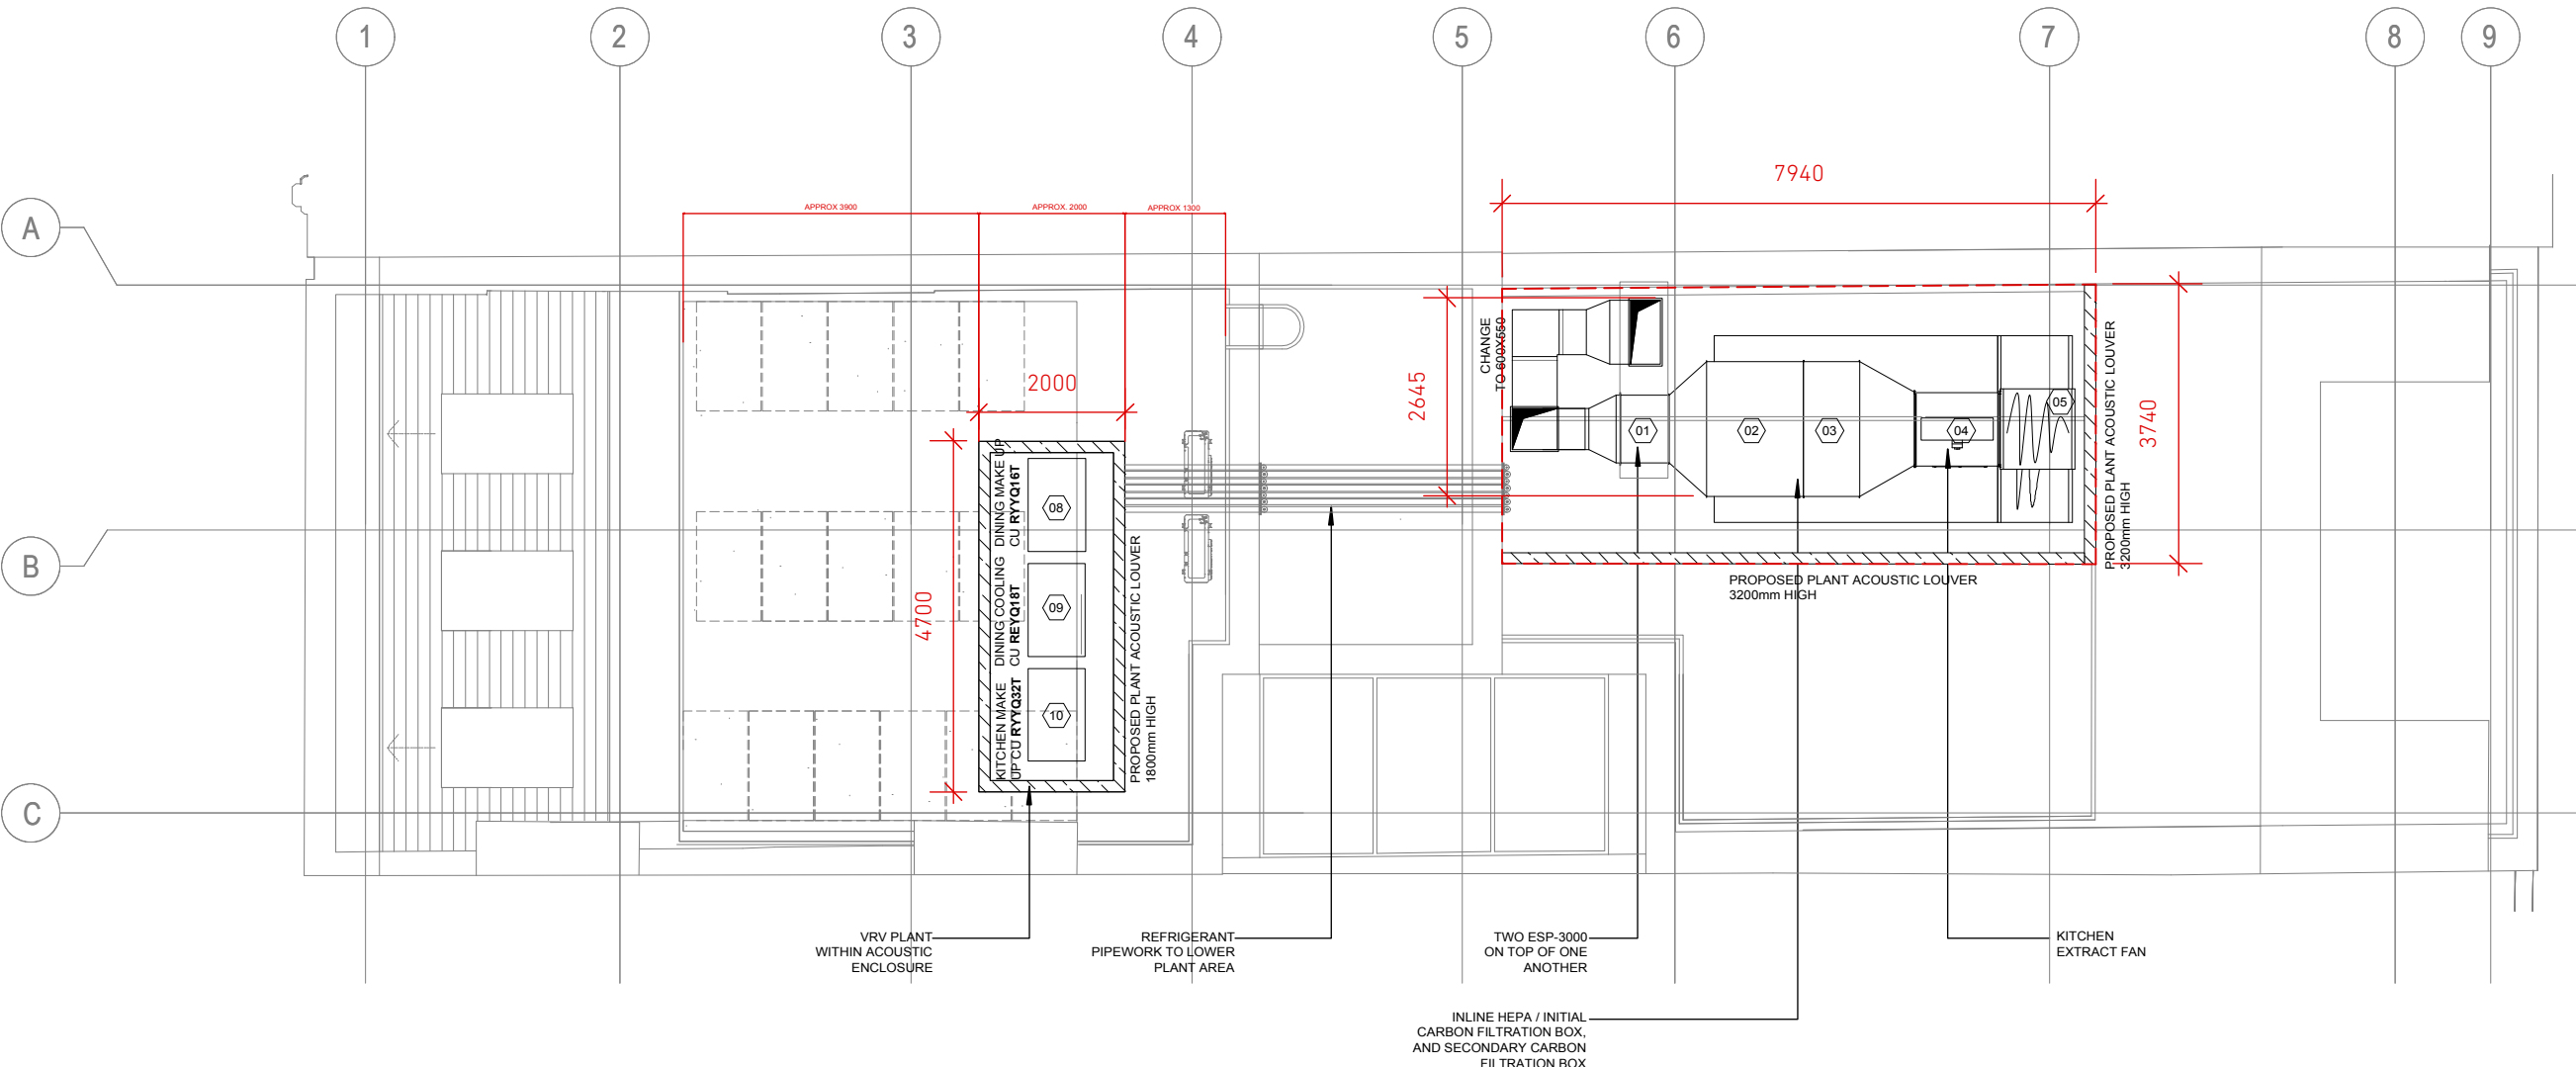 

3 PROPOSED PLANT SCREEN ROOF PLAN
Scale: 1:100

