


LOWER  
GROUND  
FLOOR

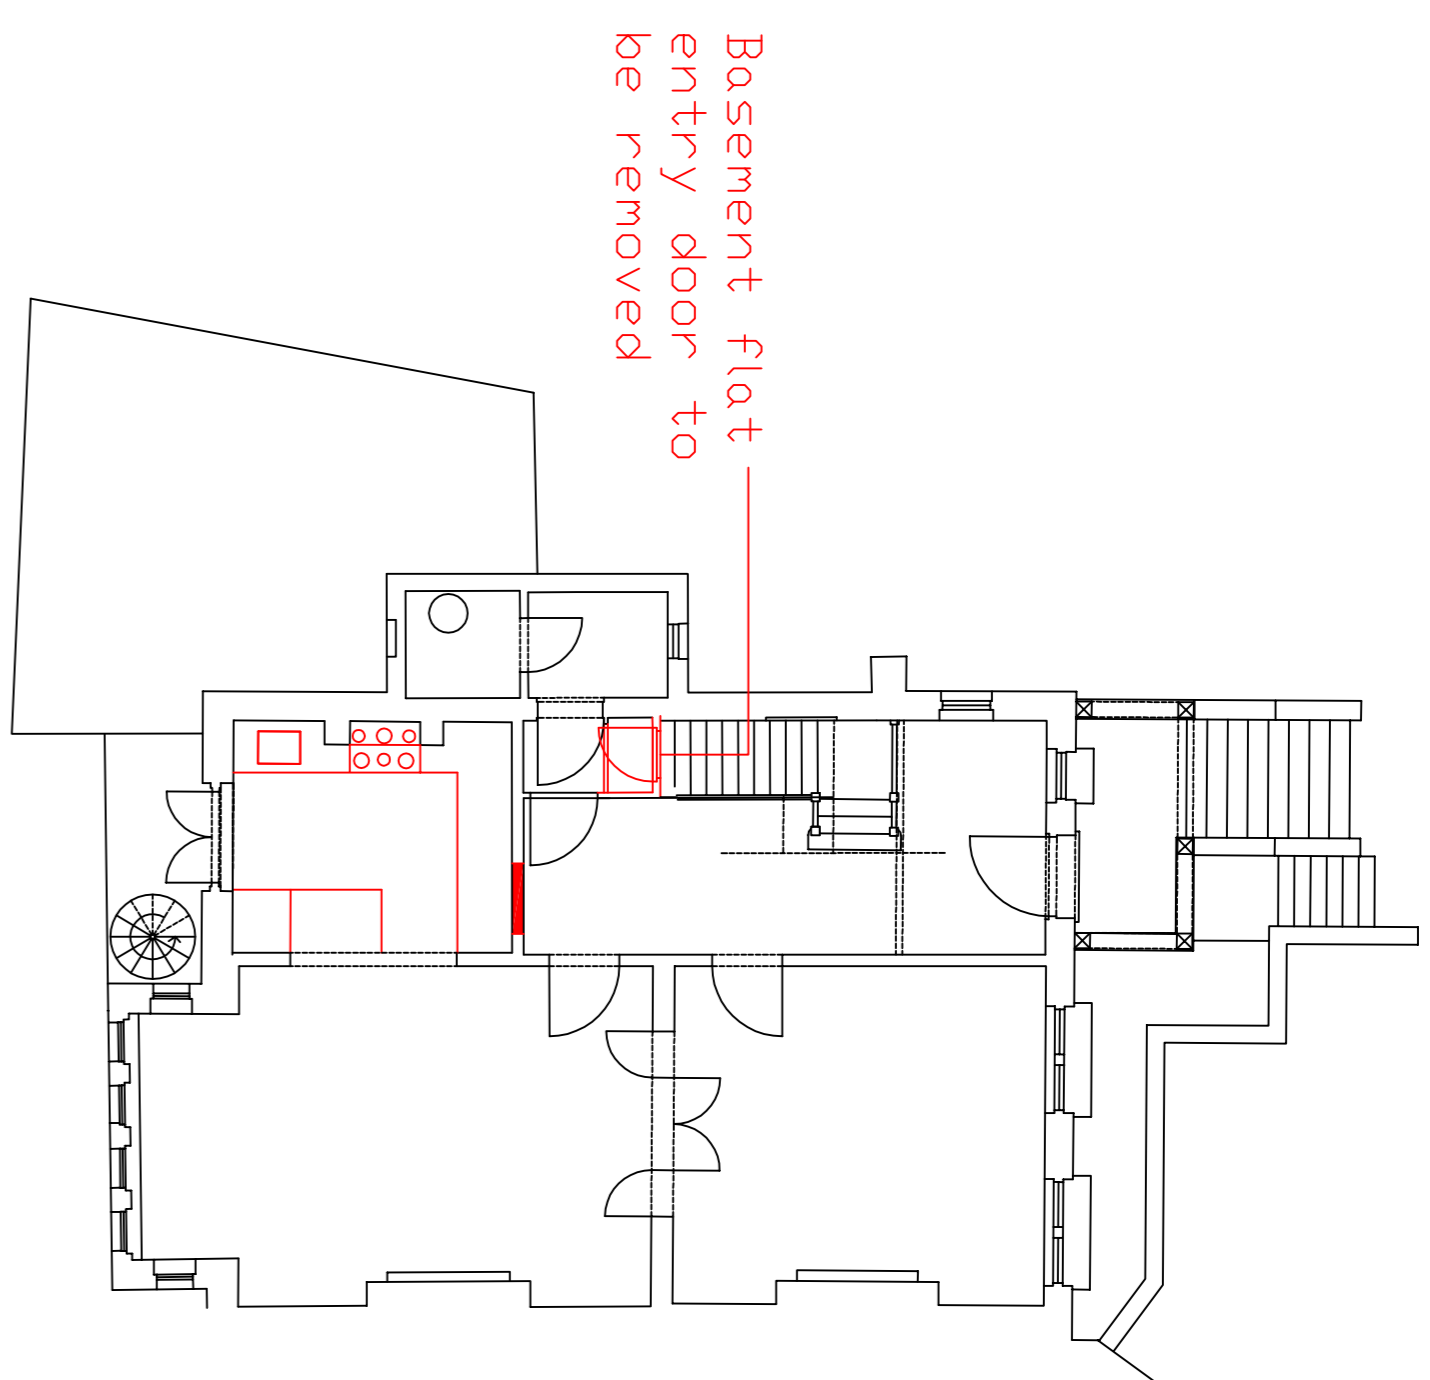


GROUND  
FLOOR


No  
proposals  
on upper  
floors

Proposals  
for  
replacement

Proposals  
for  
removal

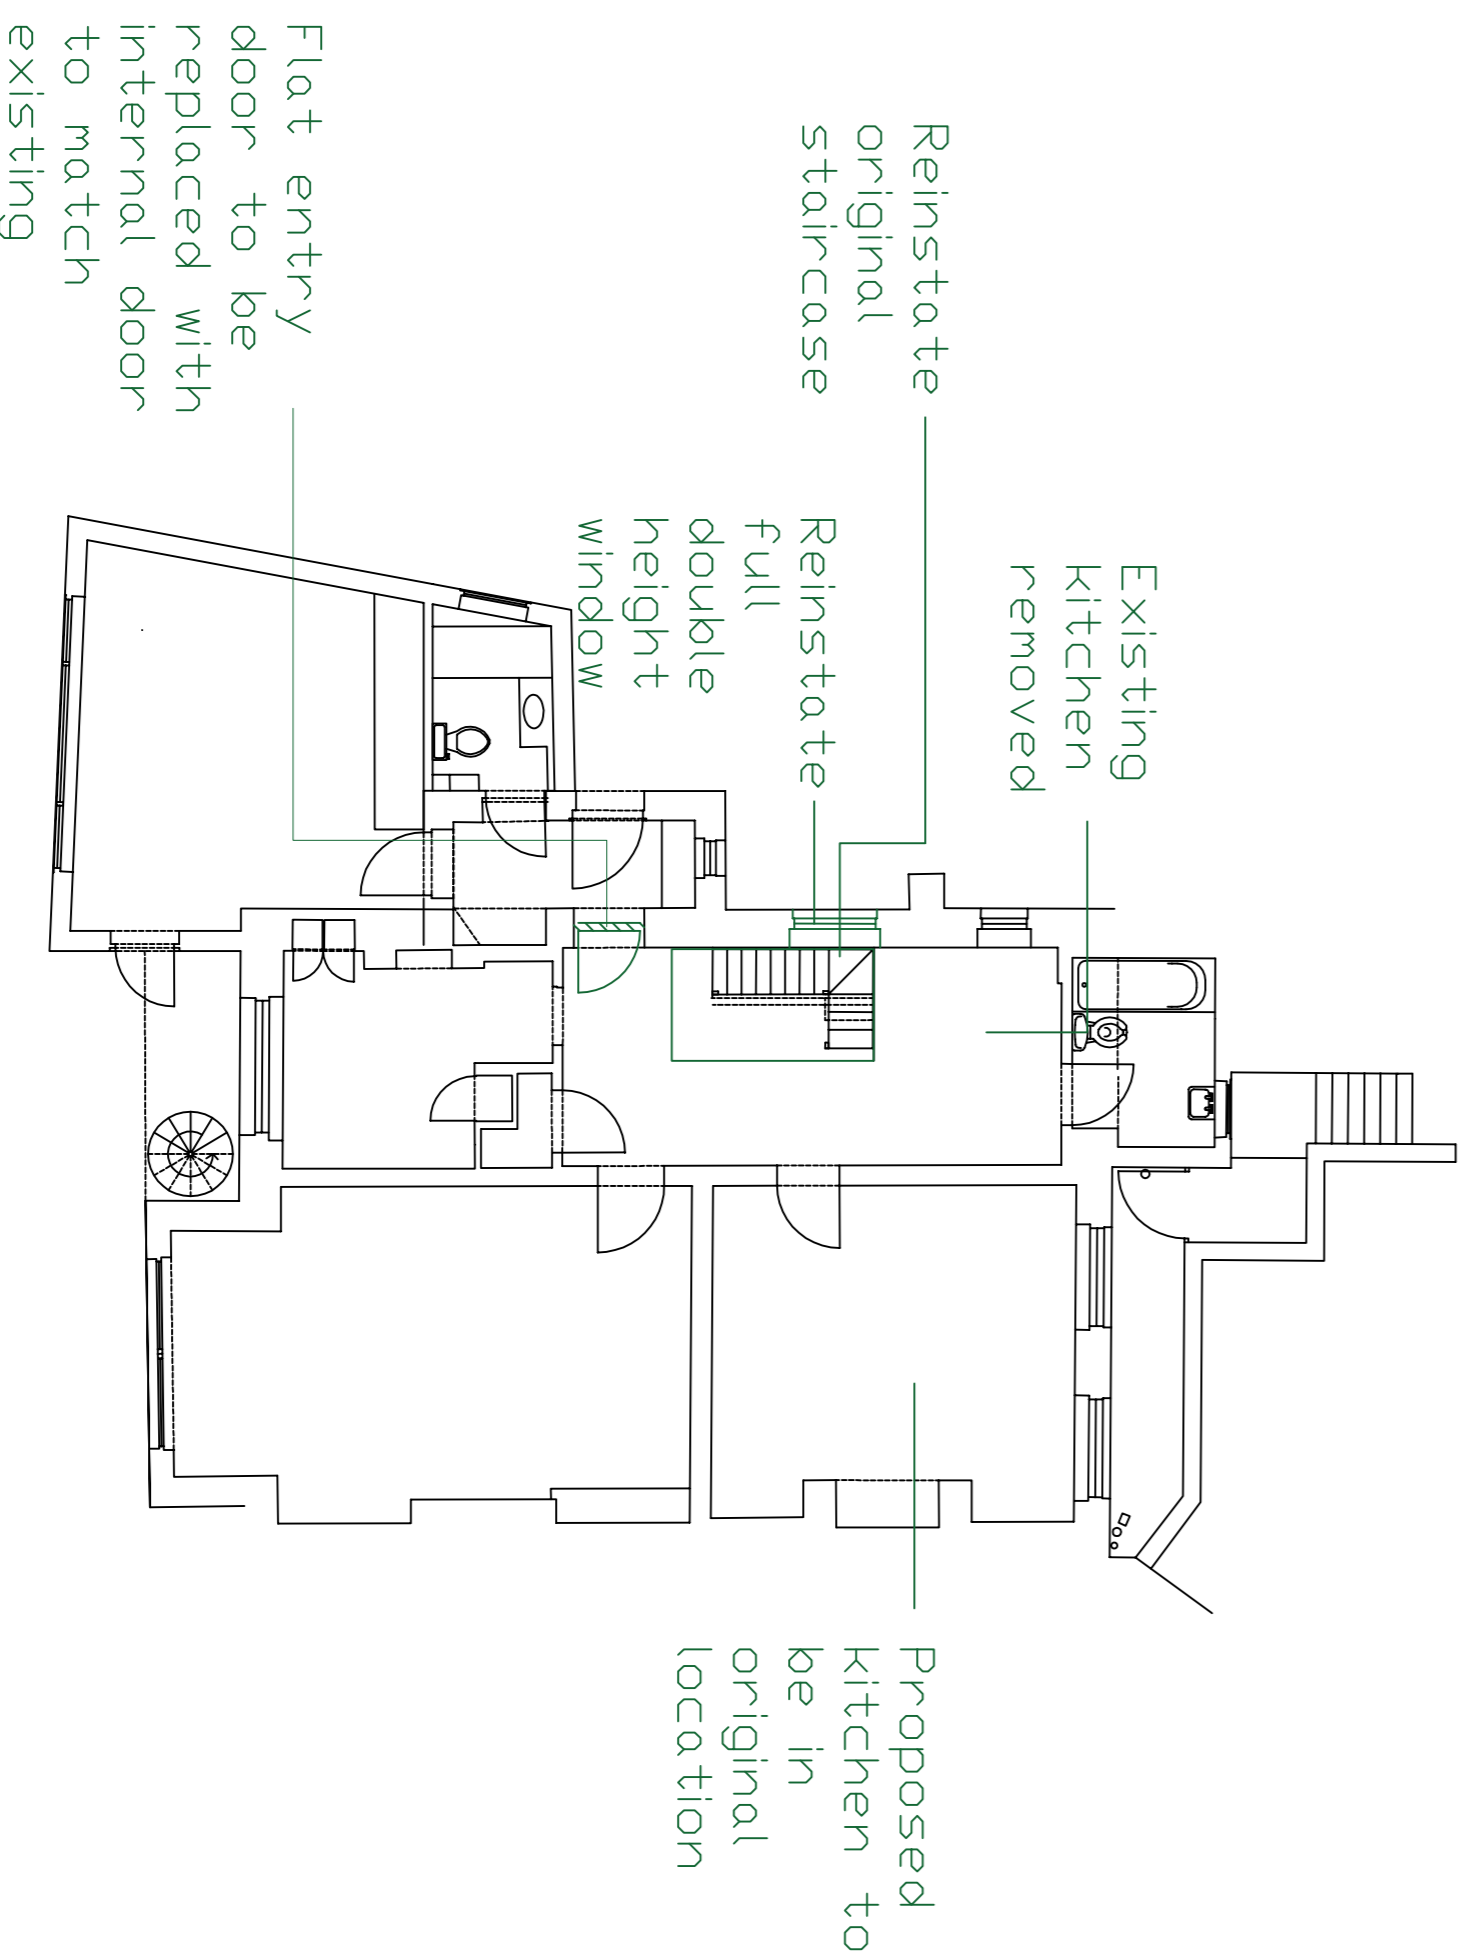

LOWER  
GROUND  
FLOOR

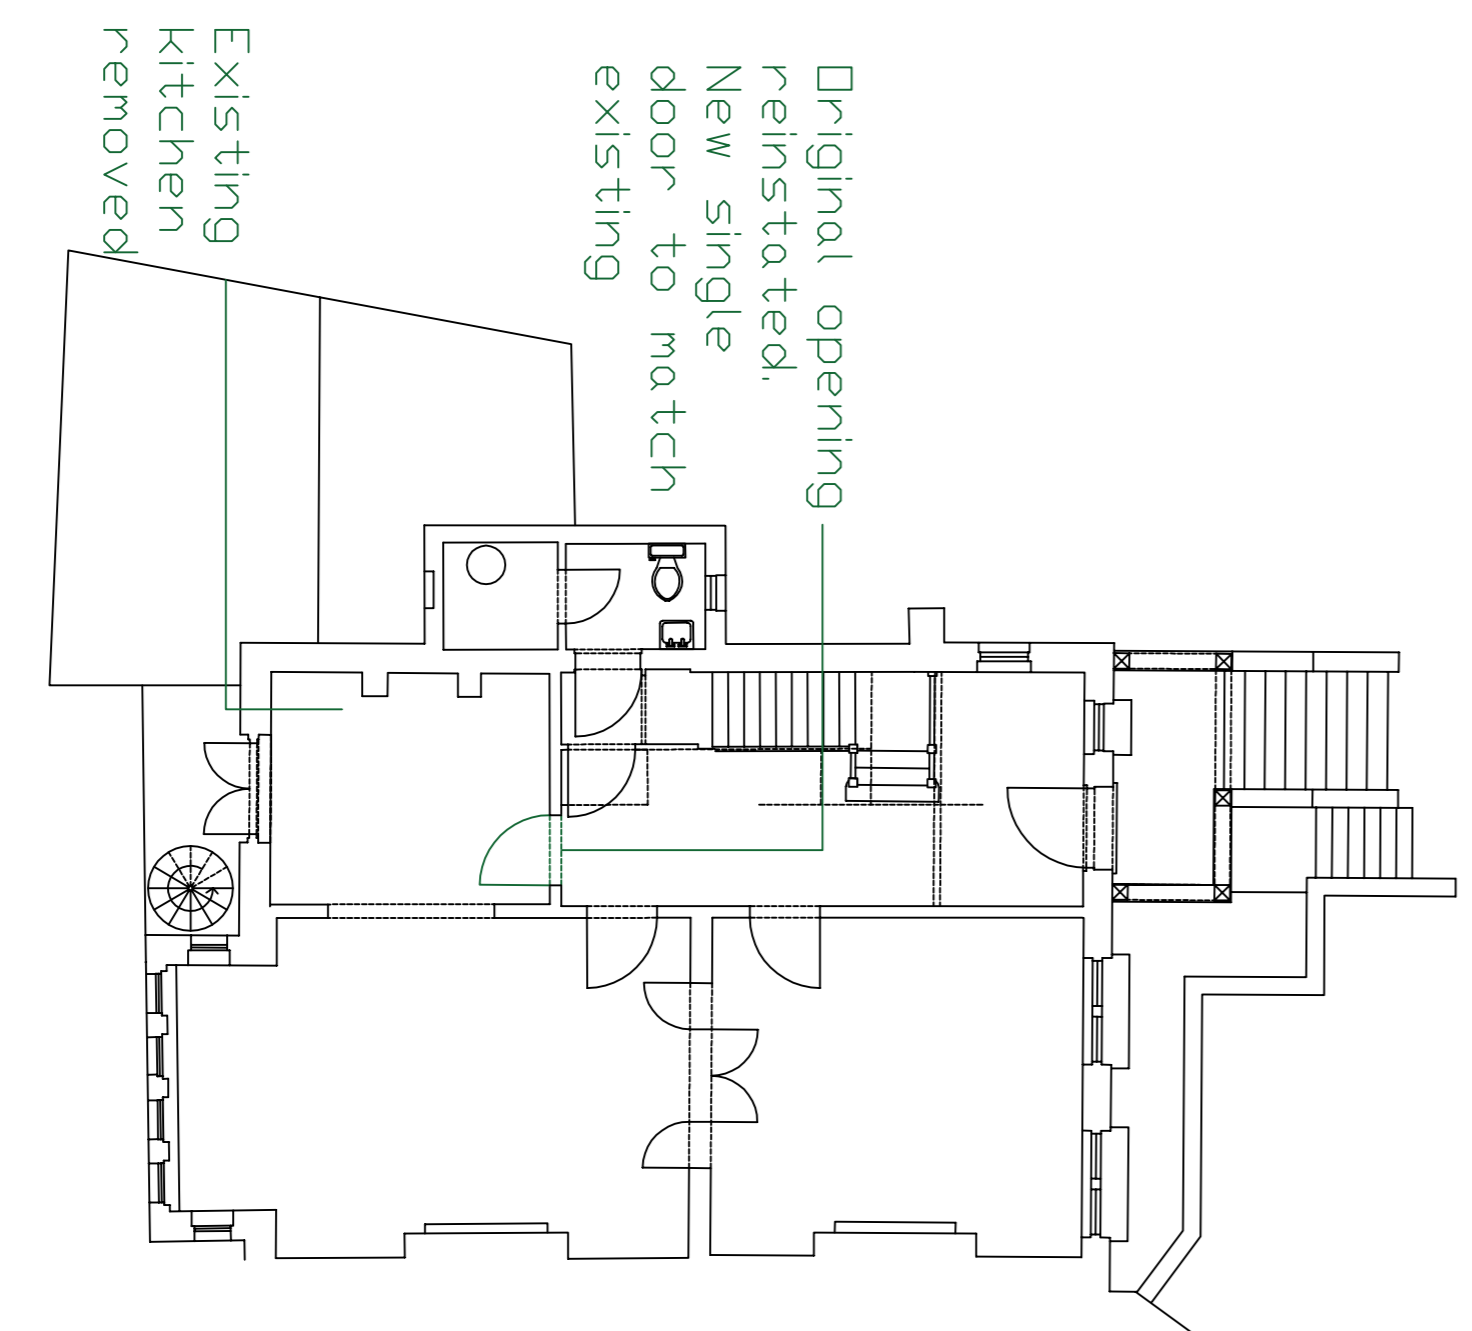

GROUND  
FLOOR

FOR LISTED BUILDING CONSENT  
AND PLANNING APPLICATION

**SITE ADDRESS:**  
8 GAINSBOROUGH GARDENS  
LONDON  
NW3


**DRAWING TITLE:**  
FLOOR PLANS  
AS EXISTING AND AS  
PROPOSED

**CLIENT:**  
ELEANOR ARNOLD POLE

**SURVEY DRAWINGS BY:**  
XYZ LAND SURVEYS  
CHARTERED SURVEYORS

**DATE**  
May 2016

**DRAWING SCALE** 1:100  
TD FIT A1

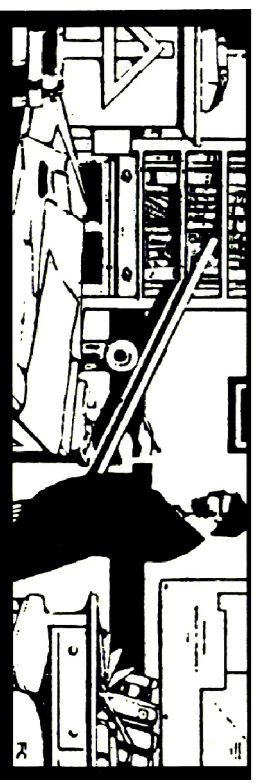

STEPHEN LEVRANT HERITAGE ARCHITECTURE

62 British Grove  
Chiswick, London W4 2NL  
E-mail: info@heritageall.co.uk

T: 0208 748 5501  
F: 0208 748 4992