


SECOND FLOOR PLAN

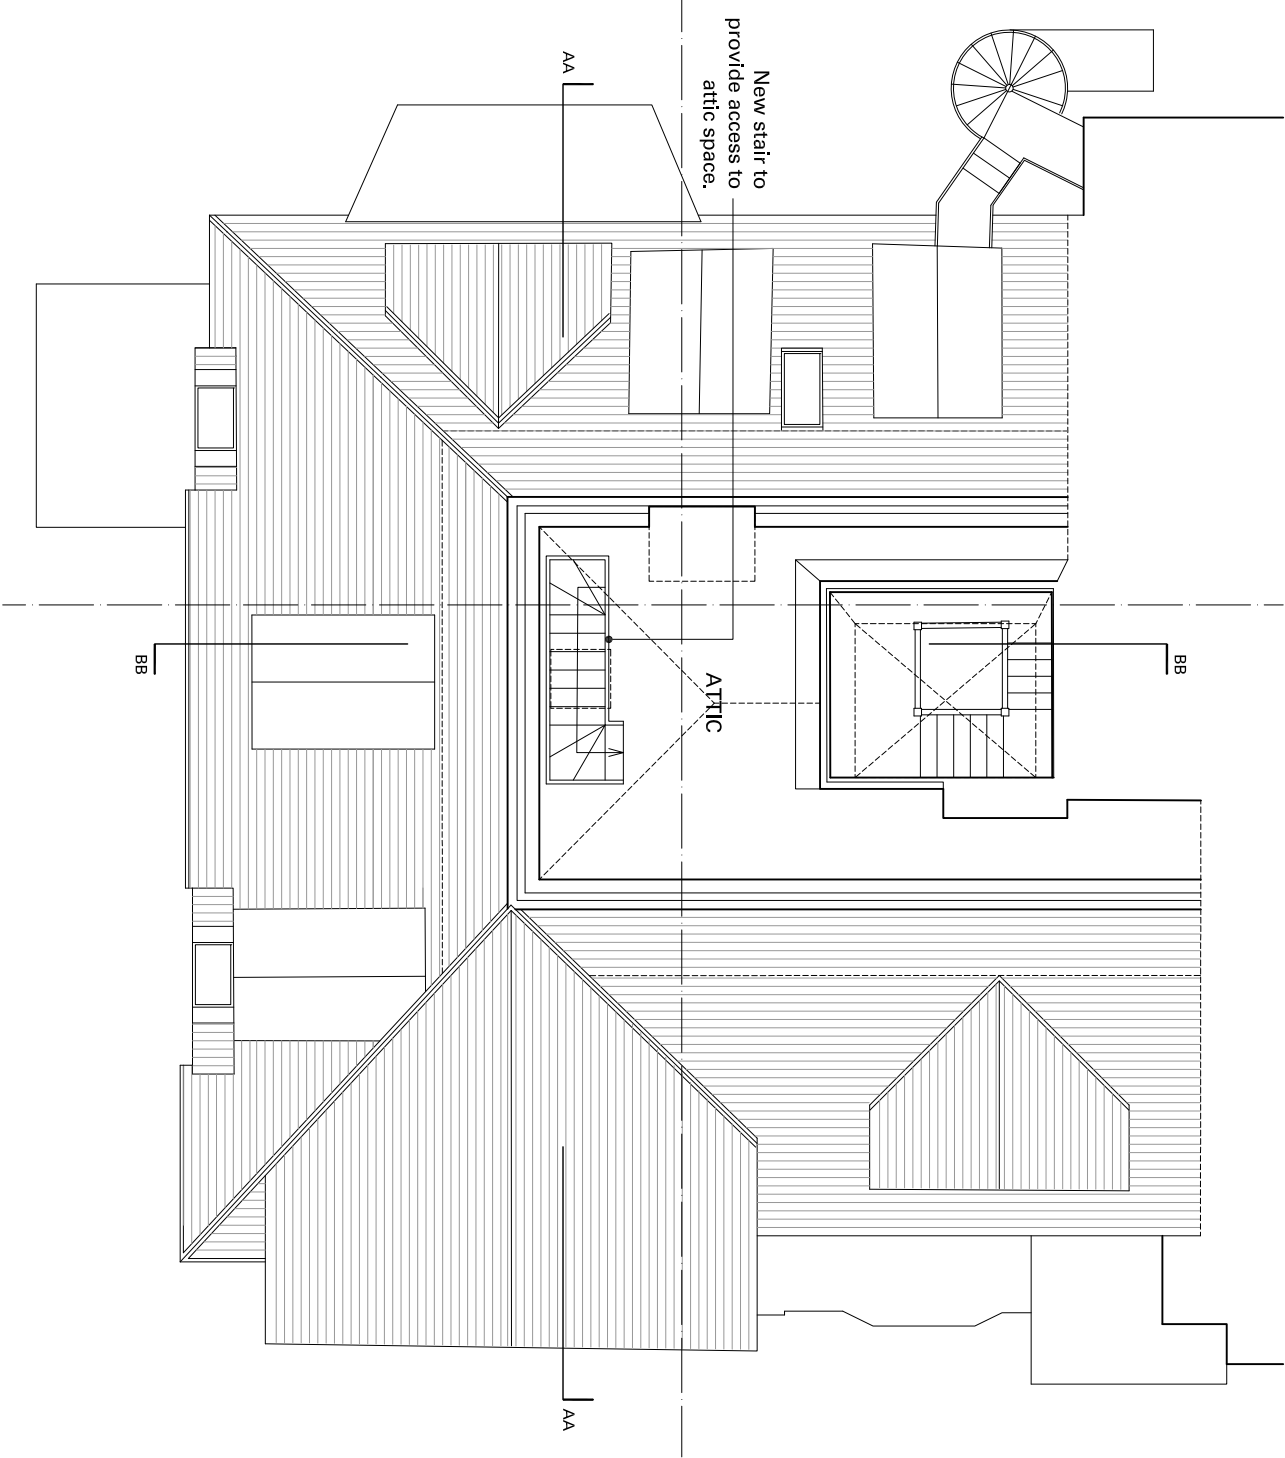

ATTIC PLAN


Notes

- All setting out of work to be checked before work commences.
- Any errors to be reported to the Architect before any further work is carried out.
- All work to be in accordance with the relevant Building Regulations.

ISSUED FOR APPROVAL

Revision	Note	Date	Revision	Note	Date
A	Issued for approval.	10/05/16			

Project			Title	
FLAT 5, 49 MARESFIELD GARDENS, LONDON, NW3 5TE			SECOND FLOOR AND ATTIC PLANS AS PROPOSED	
Date	10/05/2016			
Drawn by	SS			
Checked by	SS			
Scale	1:100 @ A3		Drawing No.	1097 APL 101
			Rev.	A

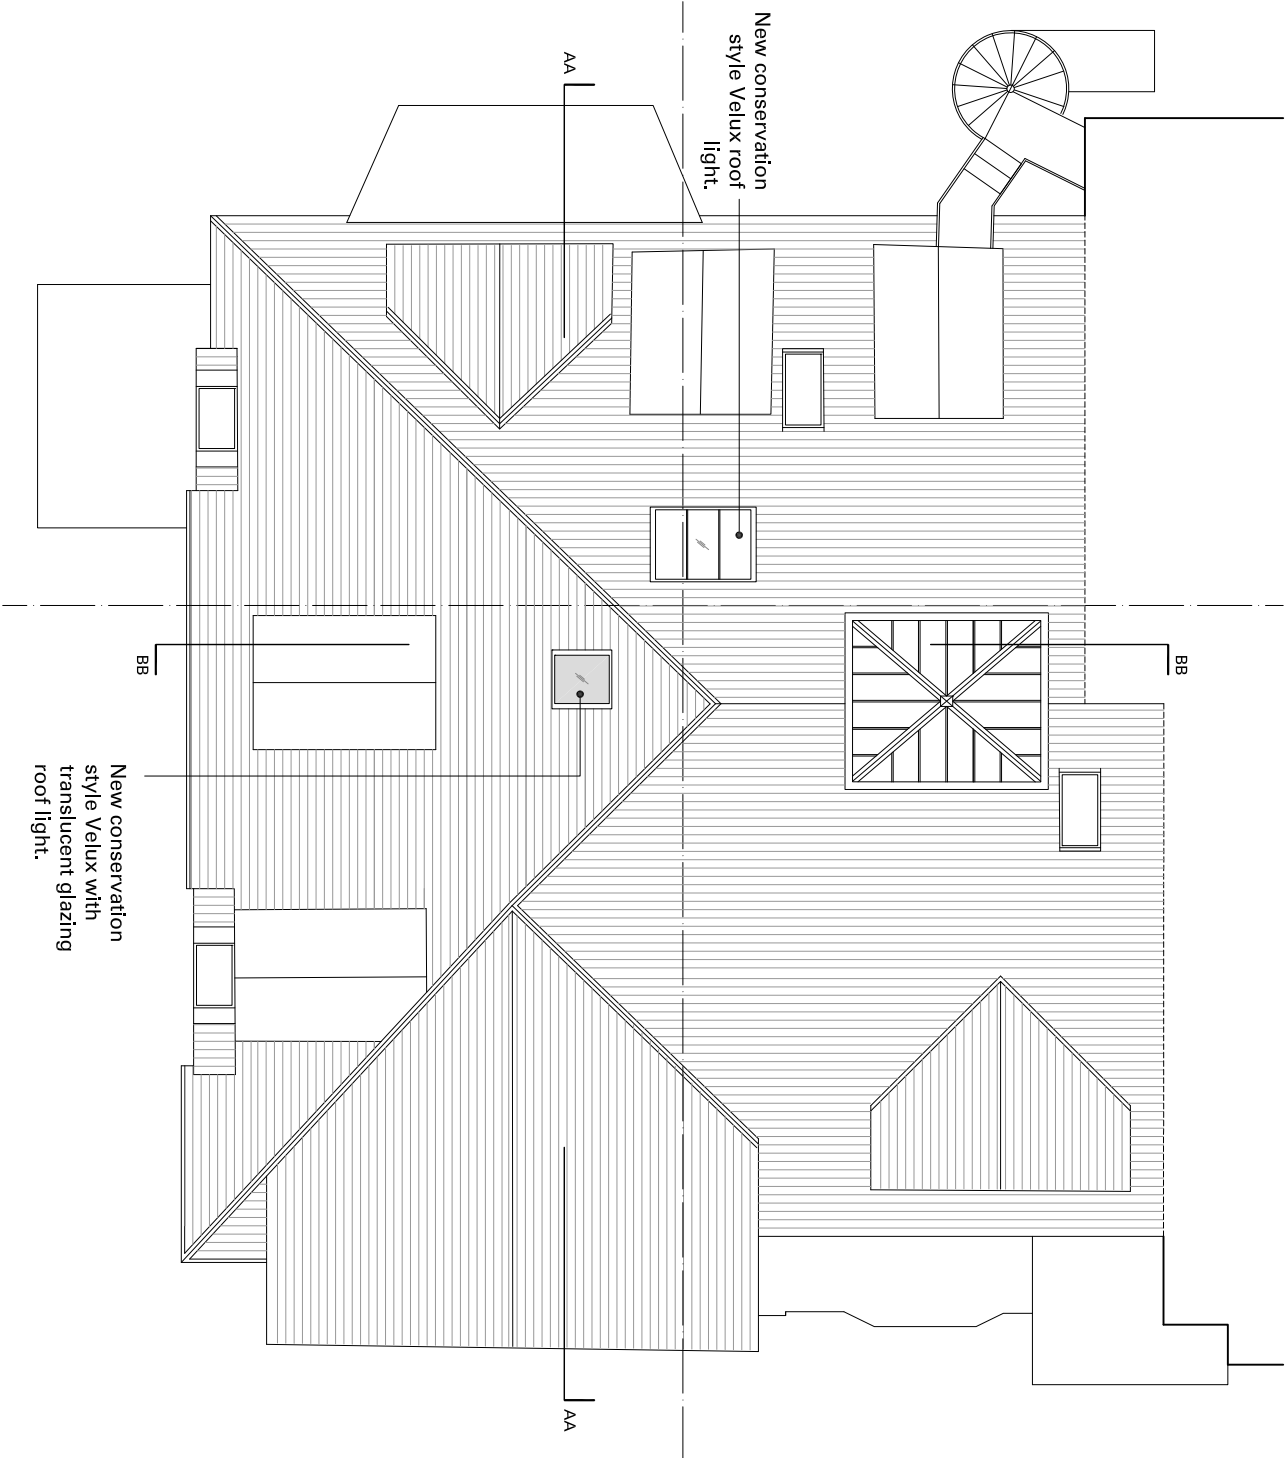

ROOF PLAN




Notes
All setting out of work to be checked before work commences.
Any errors to be reported to the Architect before any further work is carried out.
All work to be in accordance with the relevant Building Regulations.


ISSUED FOR APPROVAL

Revision	Note	Date	Revision	Note	Date
A	Issued for approval.	10/05/16			

Project		
FLAT 5, 49 MARESFIELD GARDENS, LONDON, NW3 5TE		
Date	10/05/2016	Title
Drawn by	SS	ROOF PLAN AS PROPOSED
Checked by	SS	
Scale	1:100 @ A3	Drawing No. 1097 APL 102 Rev. A

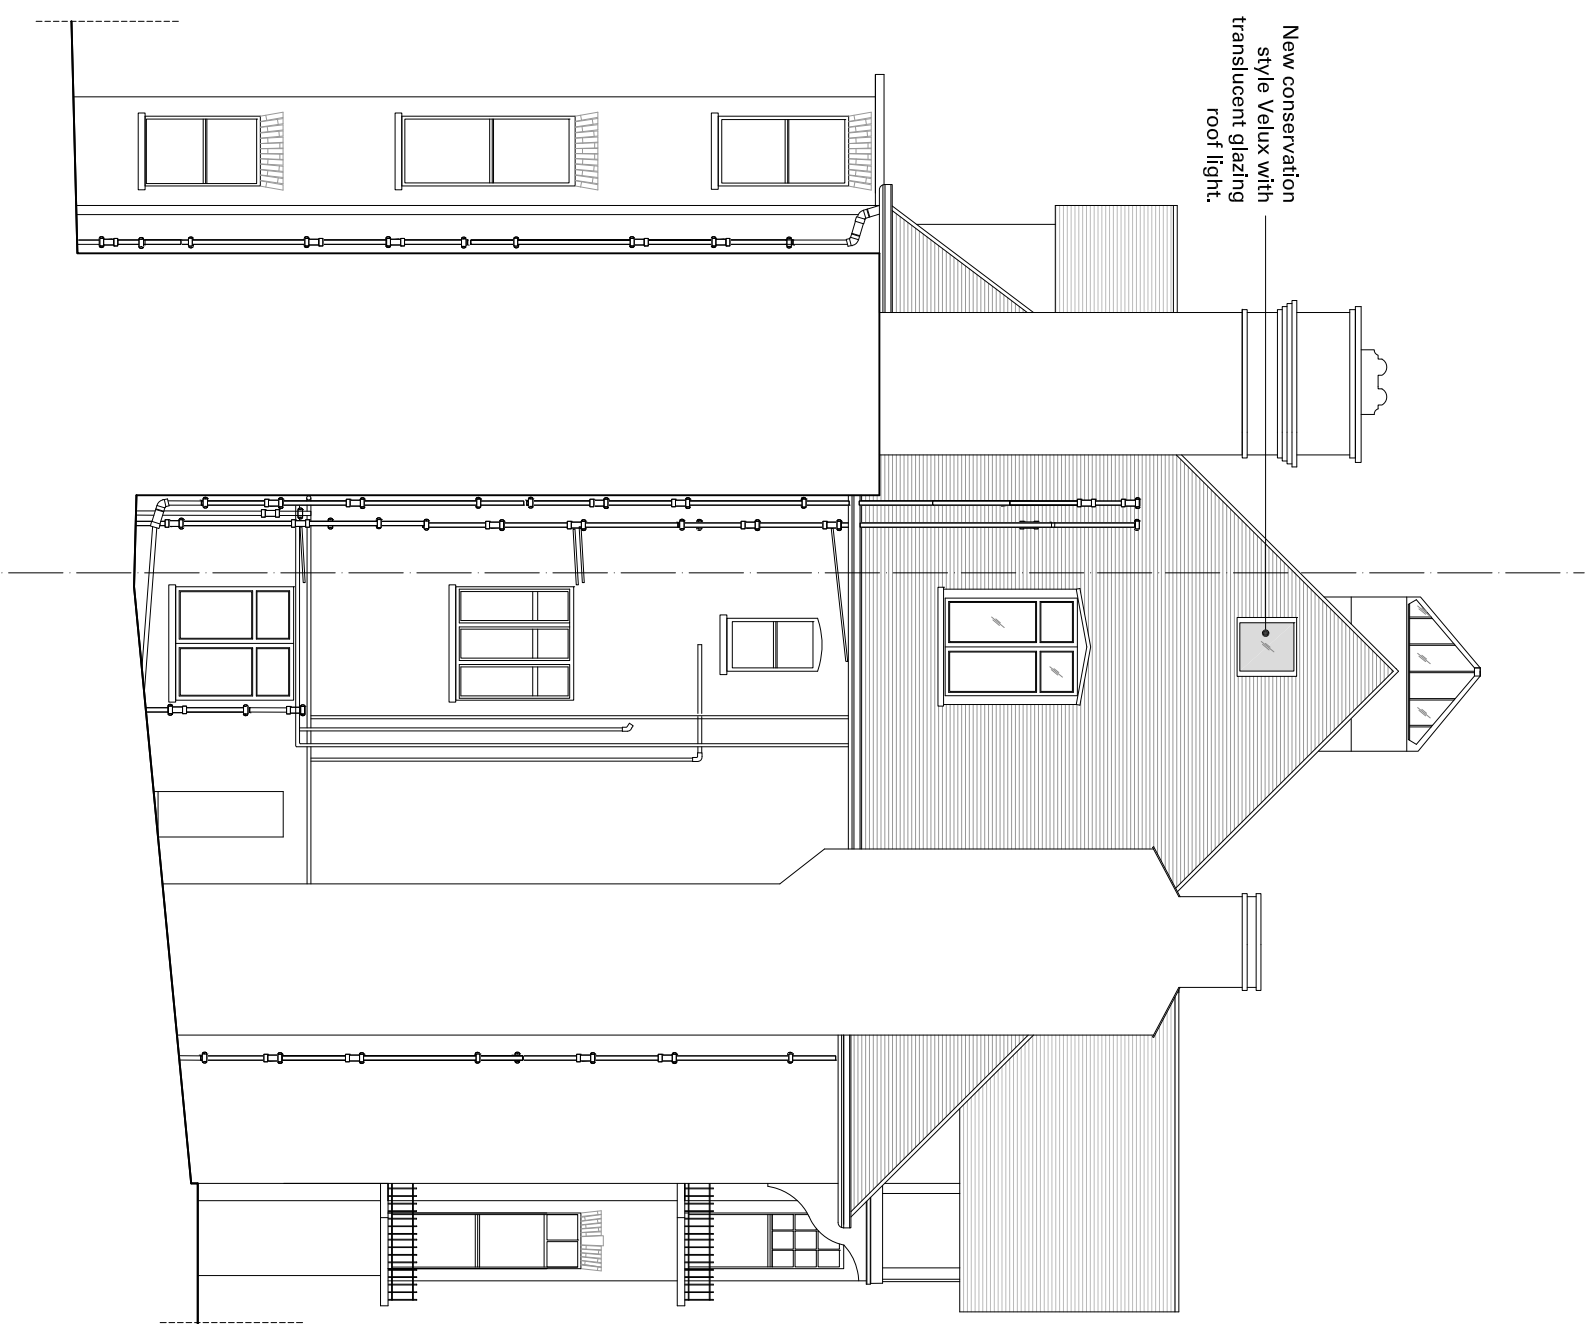

SIDE ELEVATION

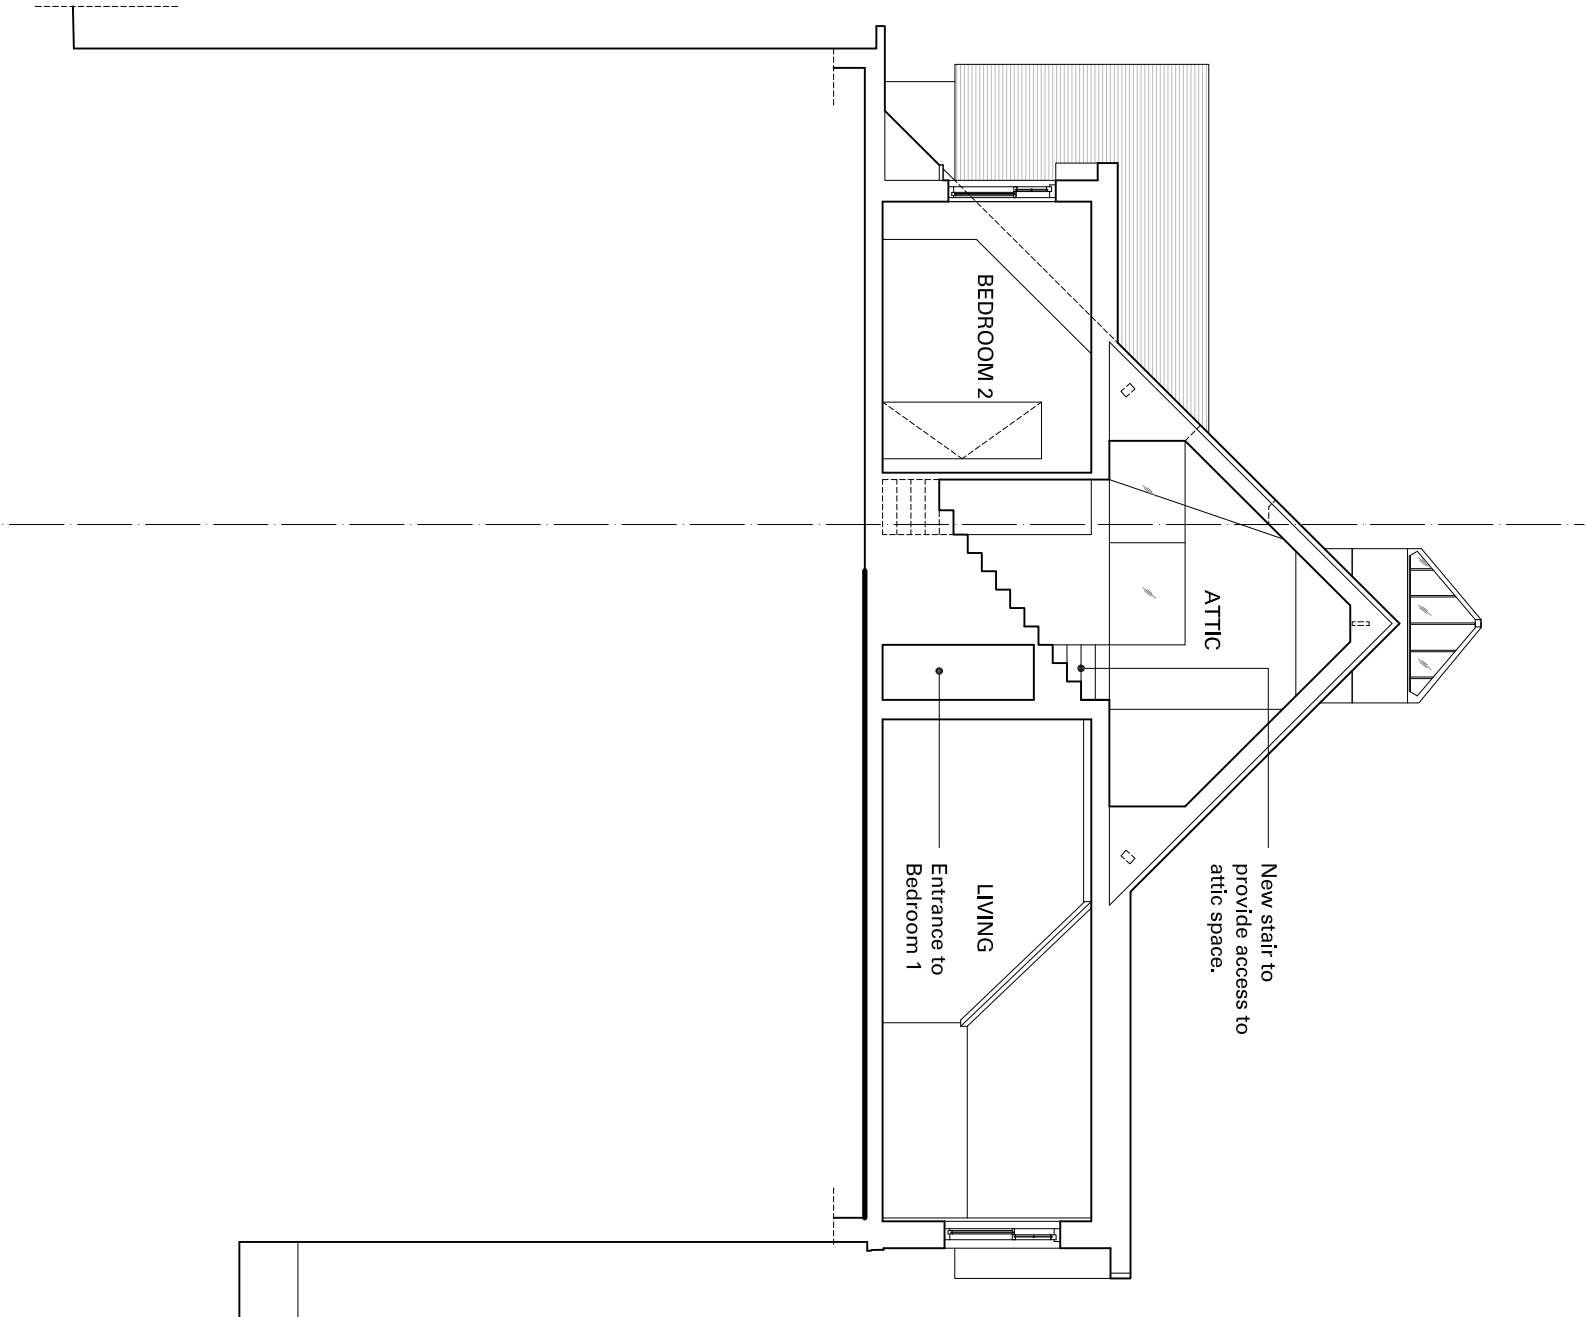

SECTION A-A




Notes

All setting out of work to be checked before work commences.
Any errors to be reported to the Architect before any further work is carried out.
All work to be in accordance with the relevant Building Regulations.


ISSUED FOR APPROVAL

Revision	Note	Date	Revision	Note	Date
A	Issued for approval.	10/05/16			

Project			Title
FLAT 5, 49 MARESFIELD GARDENS, LONDON, NW3 5TE			
Date	10/05/2016		
Drawn by	SS		
Checked by	SS		
Scale	1:100 @ A3		
Drawing No. 1097 APL 103			Rev. A

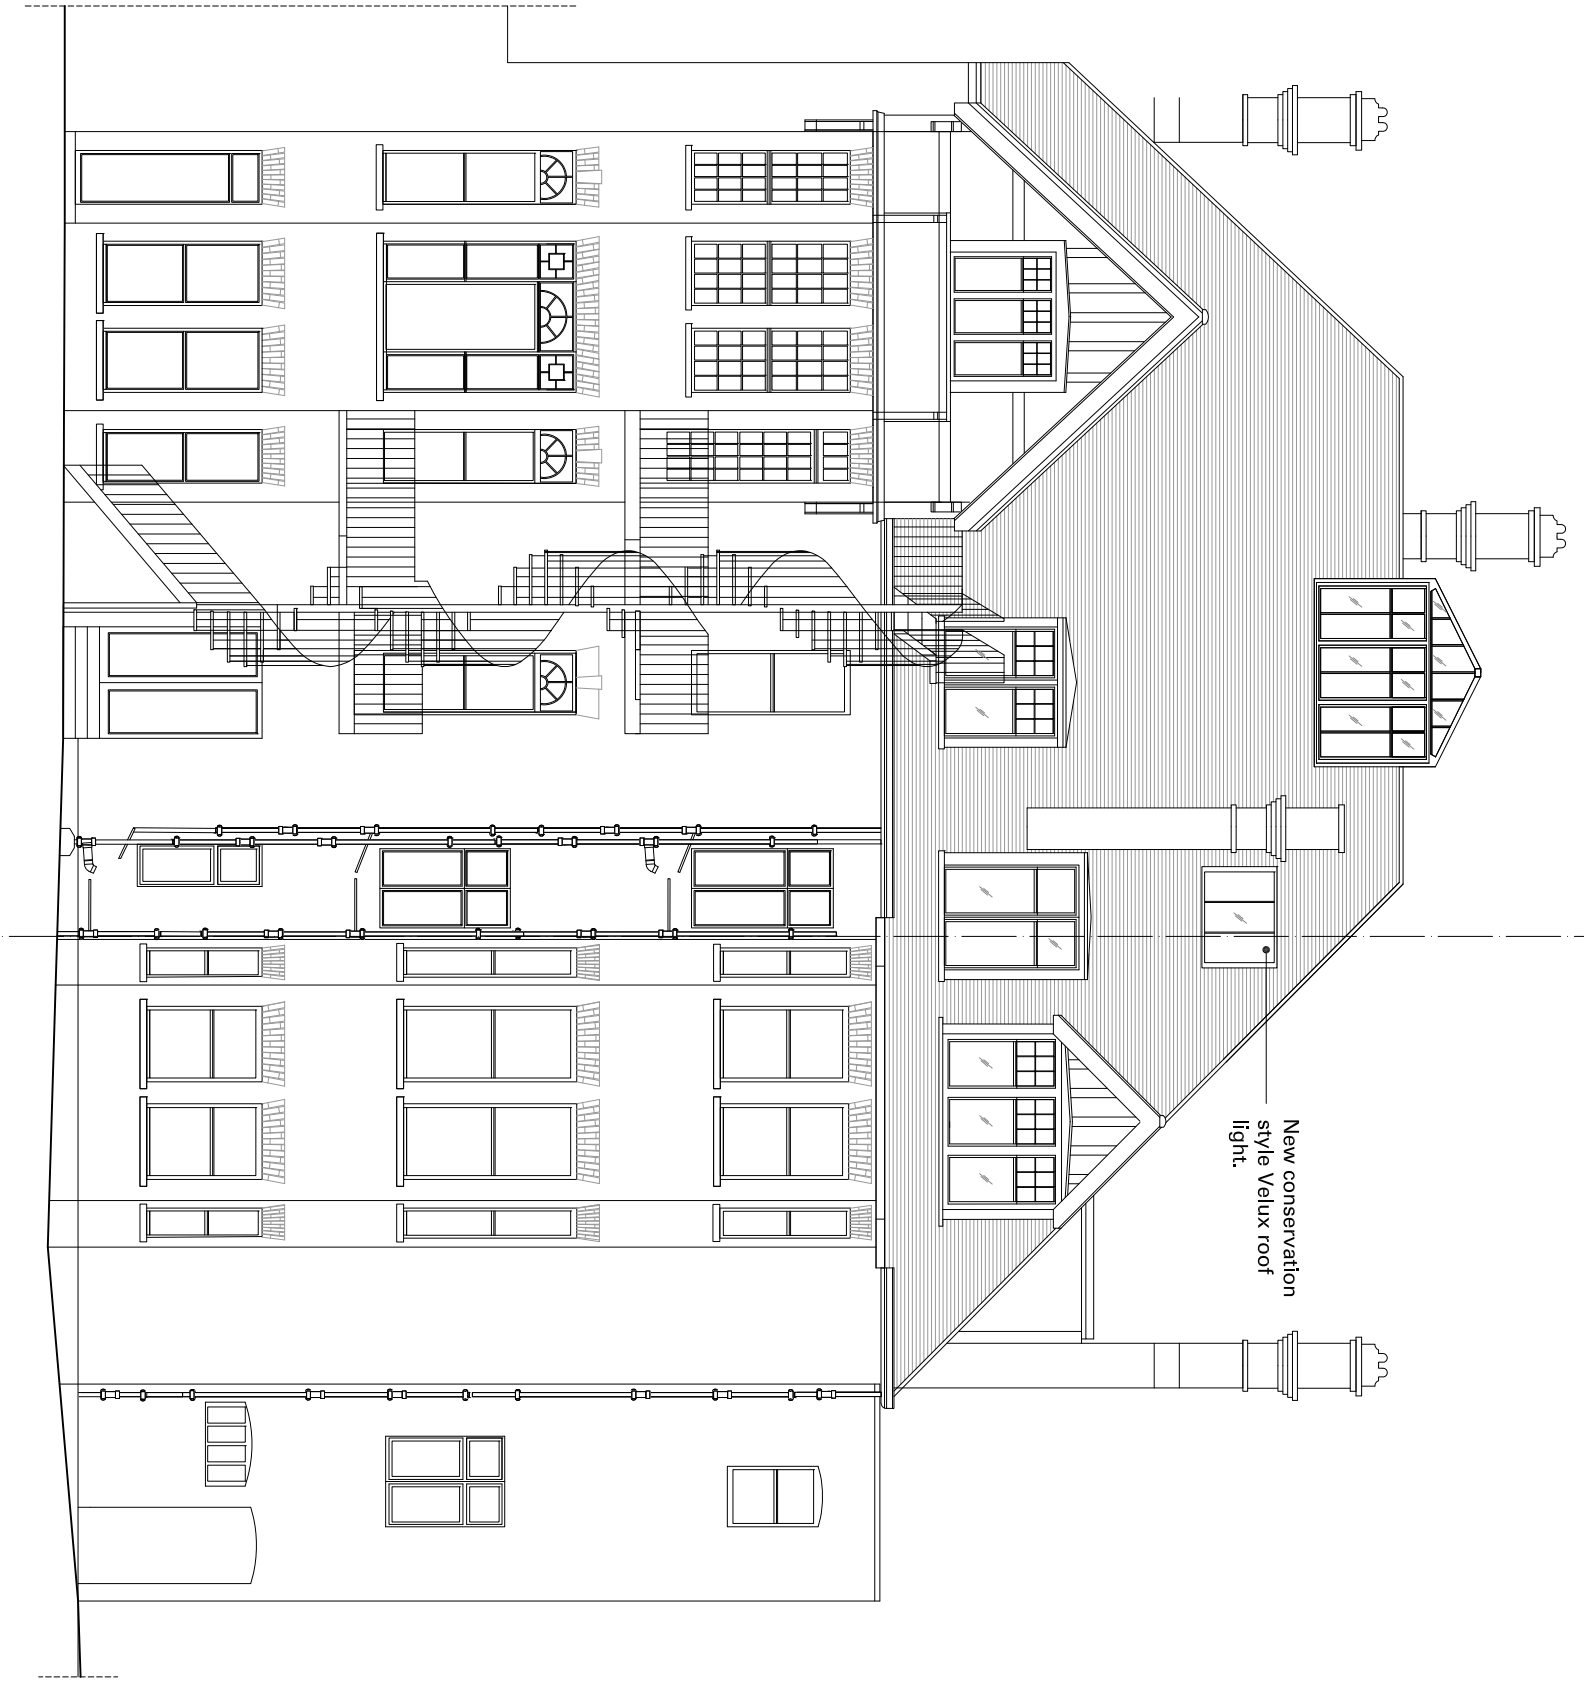

REAR ELEVATION

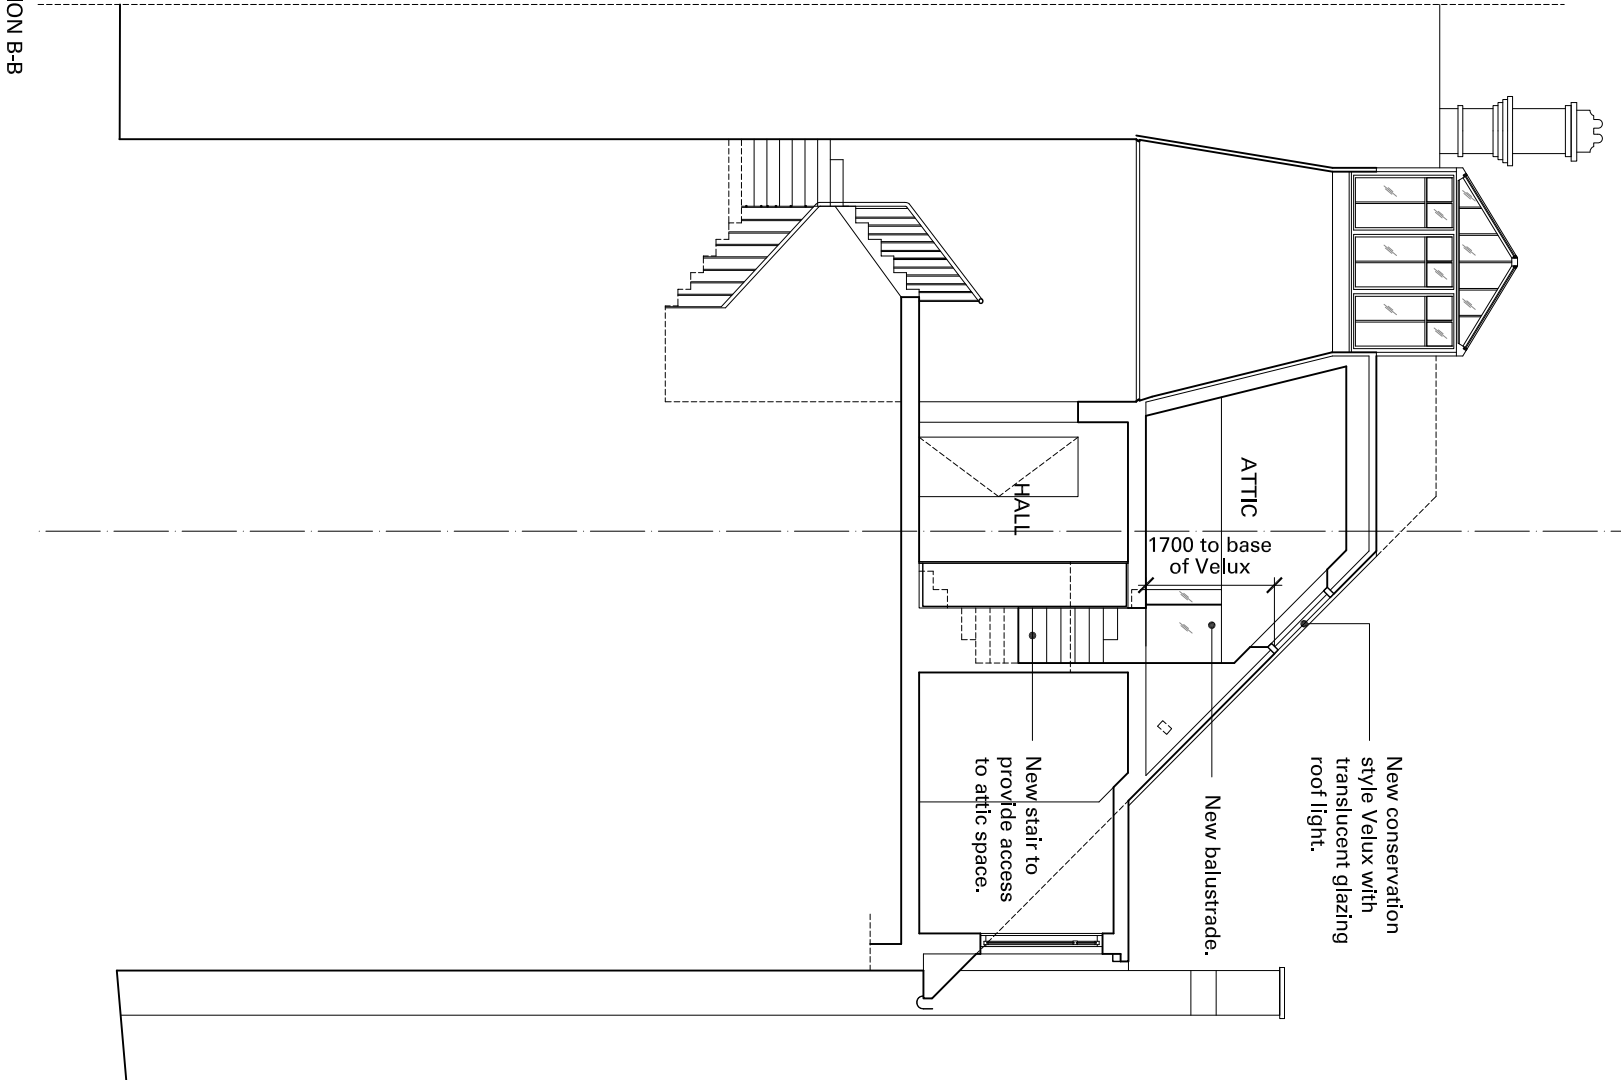

SECTION B-B

Notes

All setting out of work to be checked before work commences.
Any errors to be reported to the Architect before any further work is carried out.
All work to be in accordance with the relevant Building Regulations.

ISSUED FOR APPROVAL

Revision	Note	Date	Revision	Note	Date
A	Issued for approval.	10/05/16			

Project			Title
FLAT 5, 49 MARESFIELD GARDENS, LONDON, NW3 5TE			REAR ELEVATION AND SECTION B-B-AS
Date	10/05/2016	SS	PROPOSED
Drawn by	SS	SS	PROPOSED
Checked by	SS	SS	PROPOSED
Scale	1:100 @ A3	1097 APL 104	Rev.A