



Plan

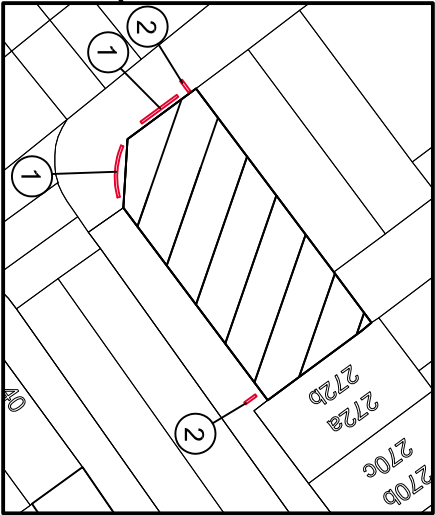

Block Plan
Scale 1:500

- 1 Fascia text x2
- 2 Projected sign x2

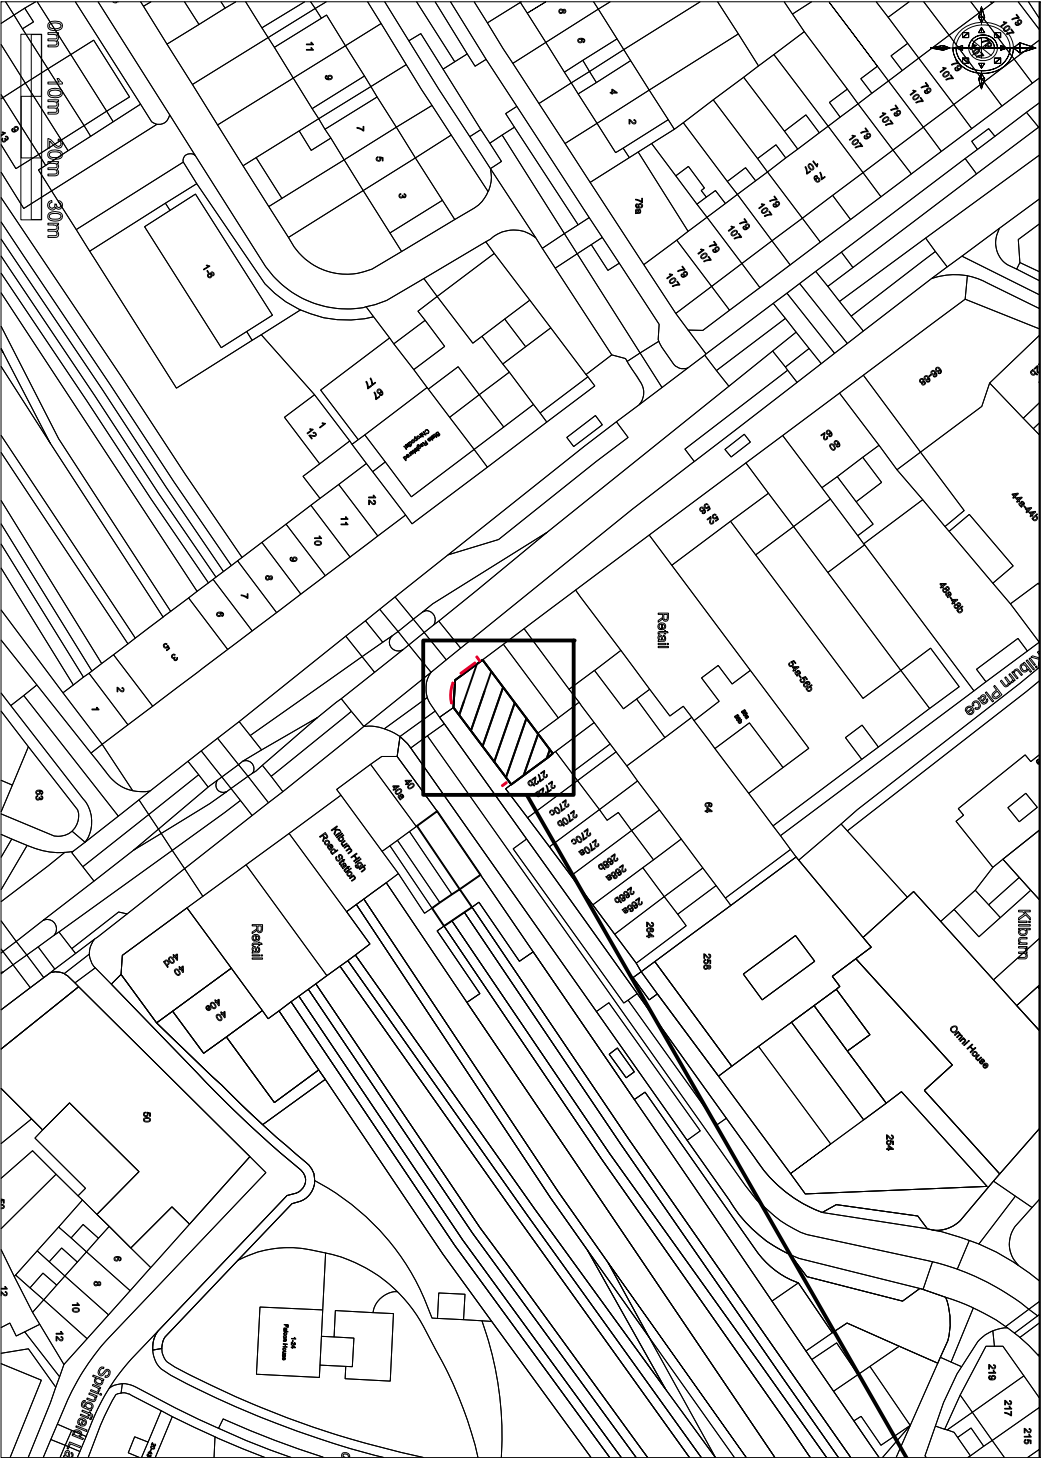

Site Plan
Scale 1:1250



Technical Signs
Floor 1 - Unit 3
Hille Business Centre
132 St Albans Road
Watford, Herts, WD24 4AE
Tel: 01923 811999
Fax: 01923 811998
E-mail: info@technicalsigns.co.uk

Client: Franco Manca			
Address/job details			
42 Kilburn High Rd			
Kilburn			
NW6 4JU			
Site Plan			
Job No			
Drawn by		Date	
DN		13/05/16	
Scale		Drawing No	
As specified (A3)		544997-4	
			Rev