


SECOND FLOOR PLAN



ATTIC PLAN

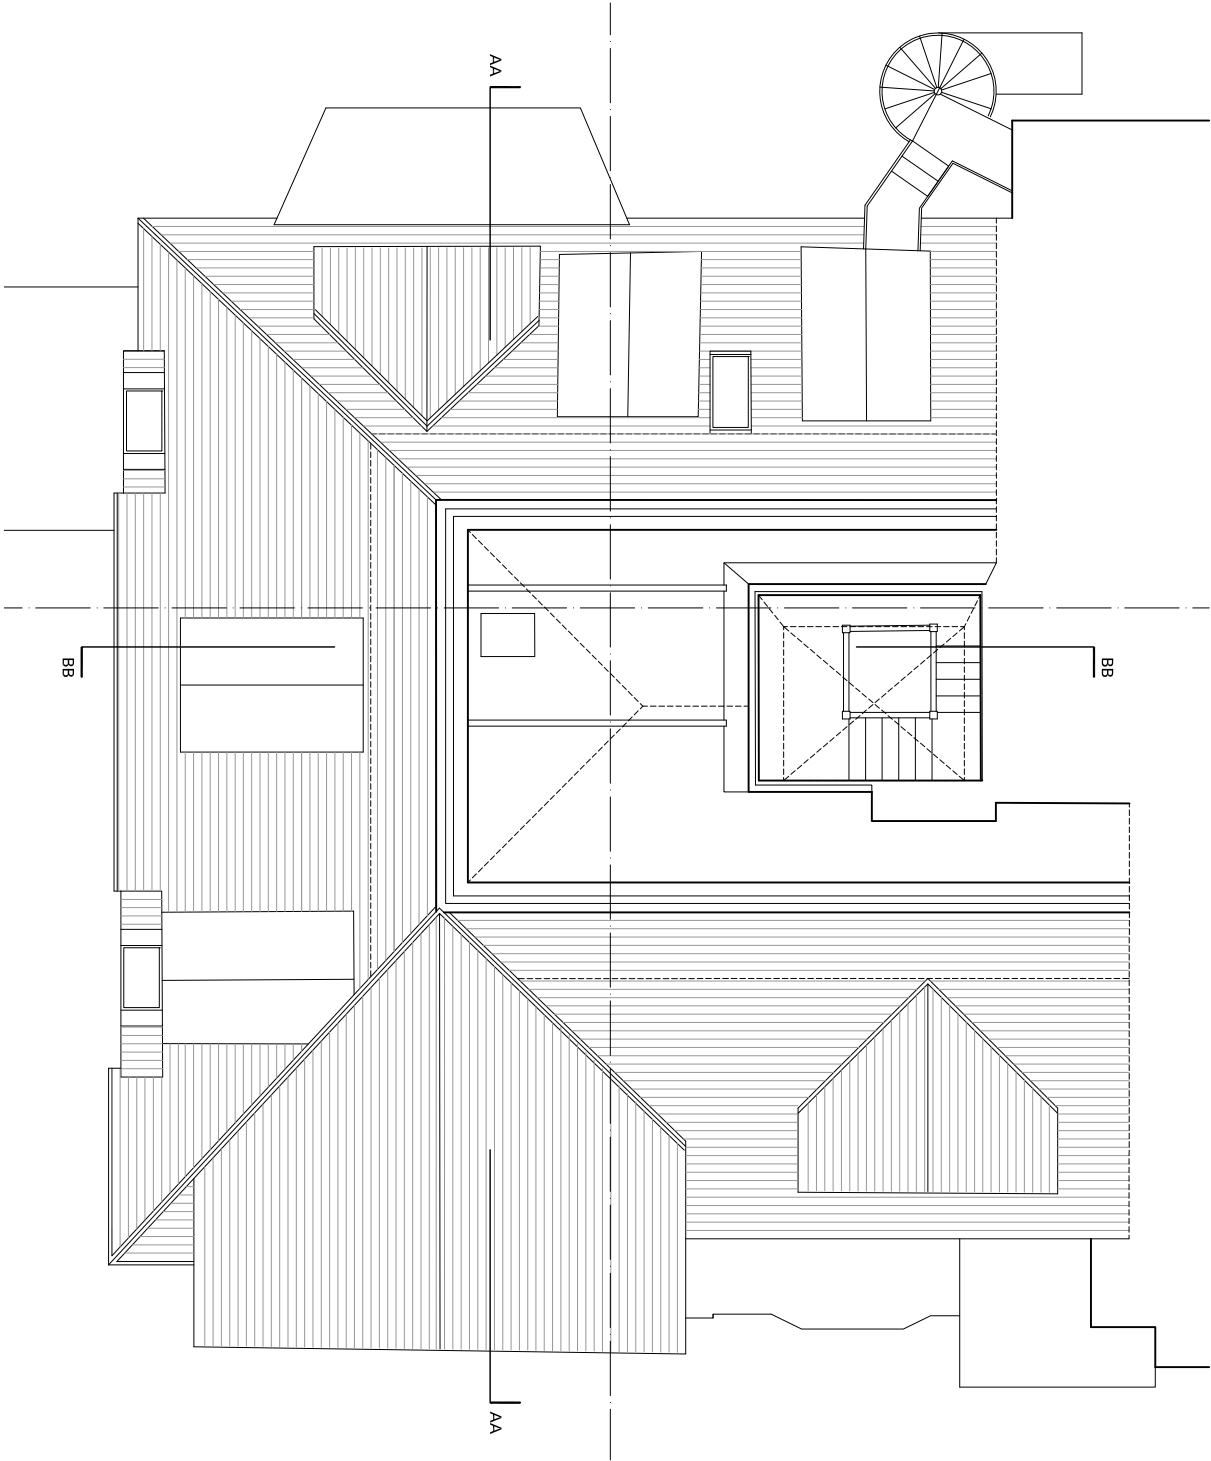


Notes

All setting out of work to be checked before work commences.  
Any errors to be reported to the Architect before any further work is carried out.  
All work to be in accordance with the relevant Building Regulations.

ISSUED FOR APPROVAL

Revision	Note	Date	Revision	Note	Date
A	Issued for approval.	06/05/16			

Project			
FLAT 5, 49 MARESFIELD GARDENS, LONDON, NW3 5TE			
Date	06/05/2016	Title	
Drawn by	SS	SECOND FLOOR AND ATTIC PLANS AS	
Checked by	SS	EXISTING	
Scale	1:100 @ A3	Drawing No.	1097 ASU 001
		Rev.	A

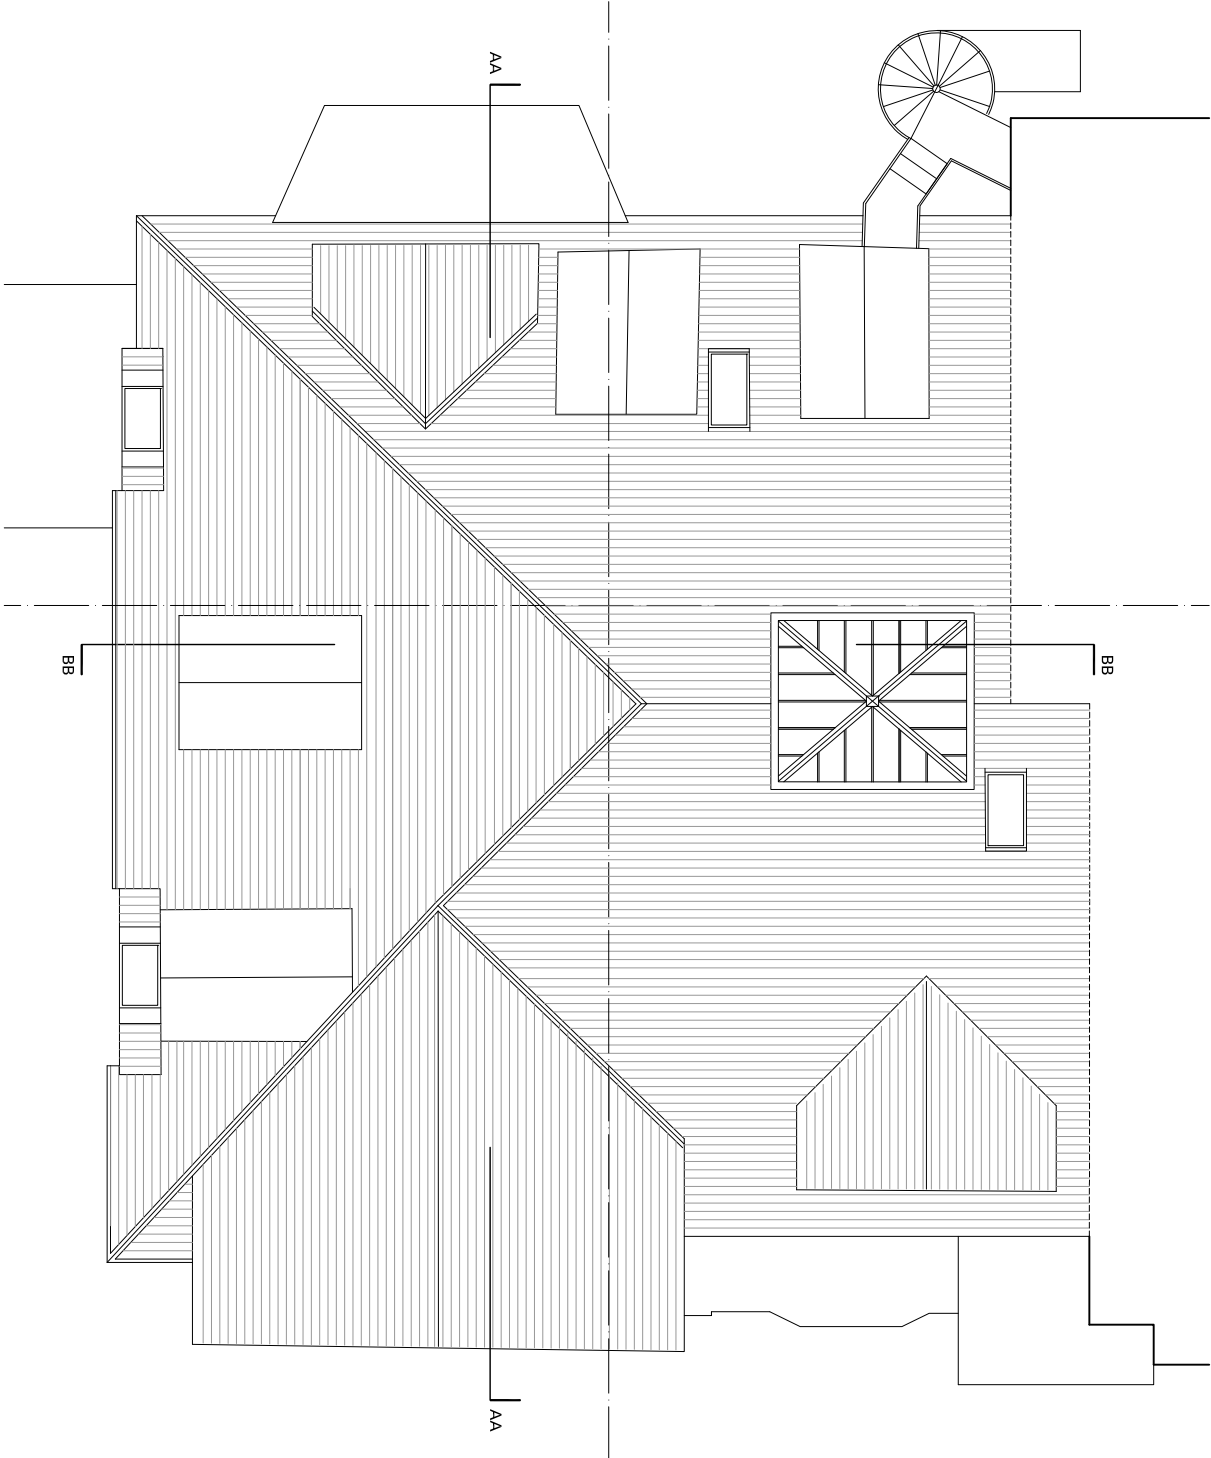

ROOF PLAN




**Notes**  
All setting out of work to be checked before work commences.  
Any errors to be reported to the Architect before any further work is carried out.  
All work to be in accordance with the relevant Building Regulations.

**ISSUED FOR APPROVAL**

Revision	Note	Date	Revision	Note	Date
A	Issued for approval.	06/05/16			

Project			
FLAT 5, 49 MARESFIELD GARDENS, LONDON, NW3 5TE			
Date	06/05/2016	Title	
Drawn by	SS	ROOF PLAN AS EXISTING	
Checked by	SS		
Scale	1:100 @ A3	Drawing No. <b>1097 ASU 002</b>	Rev. <b>A</b>

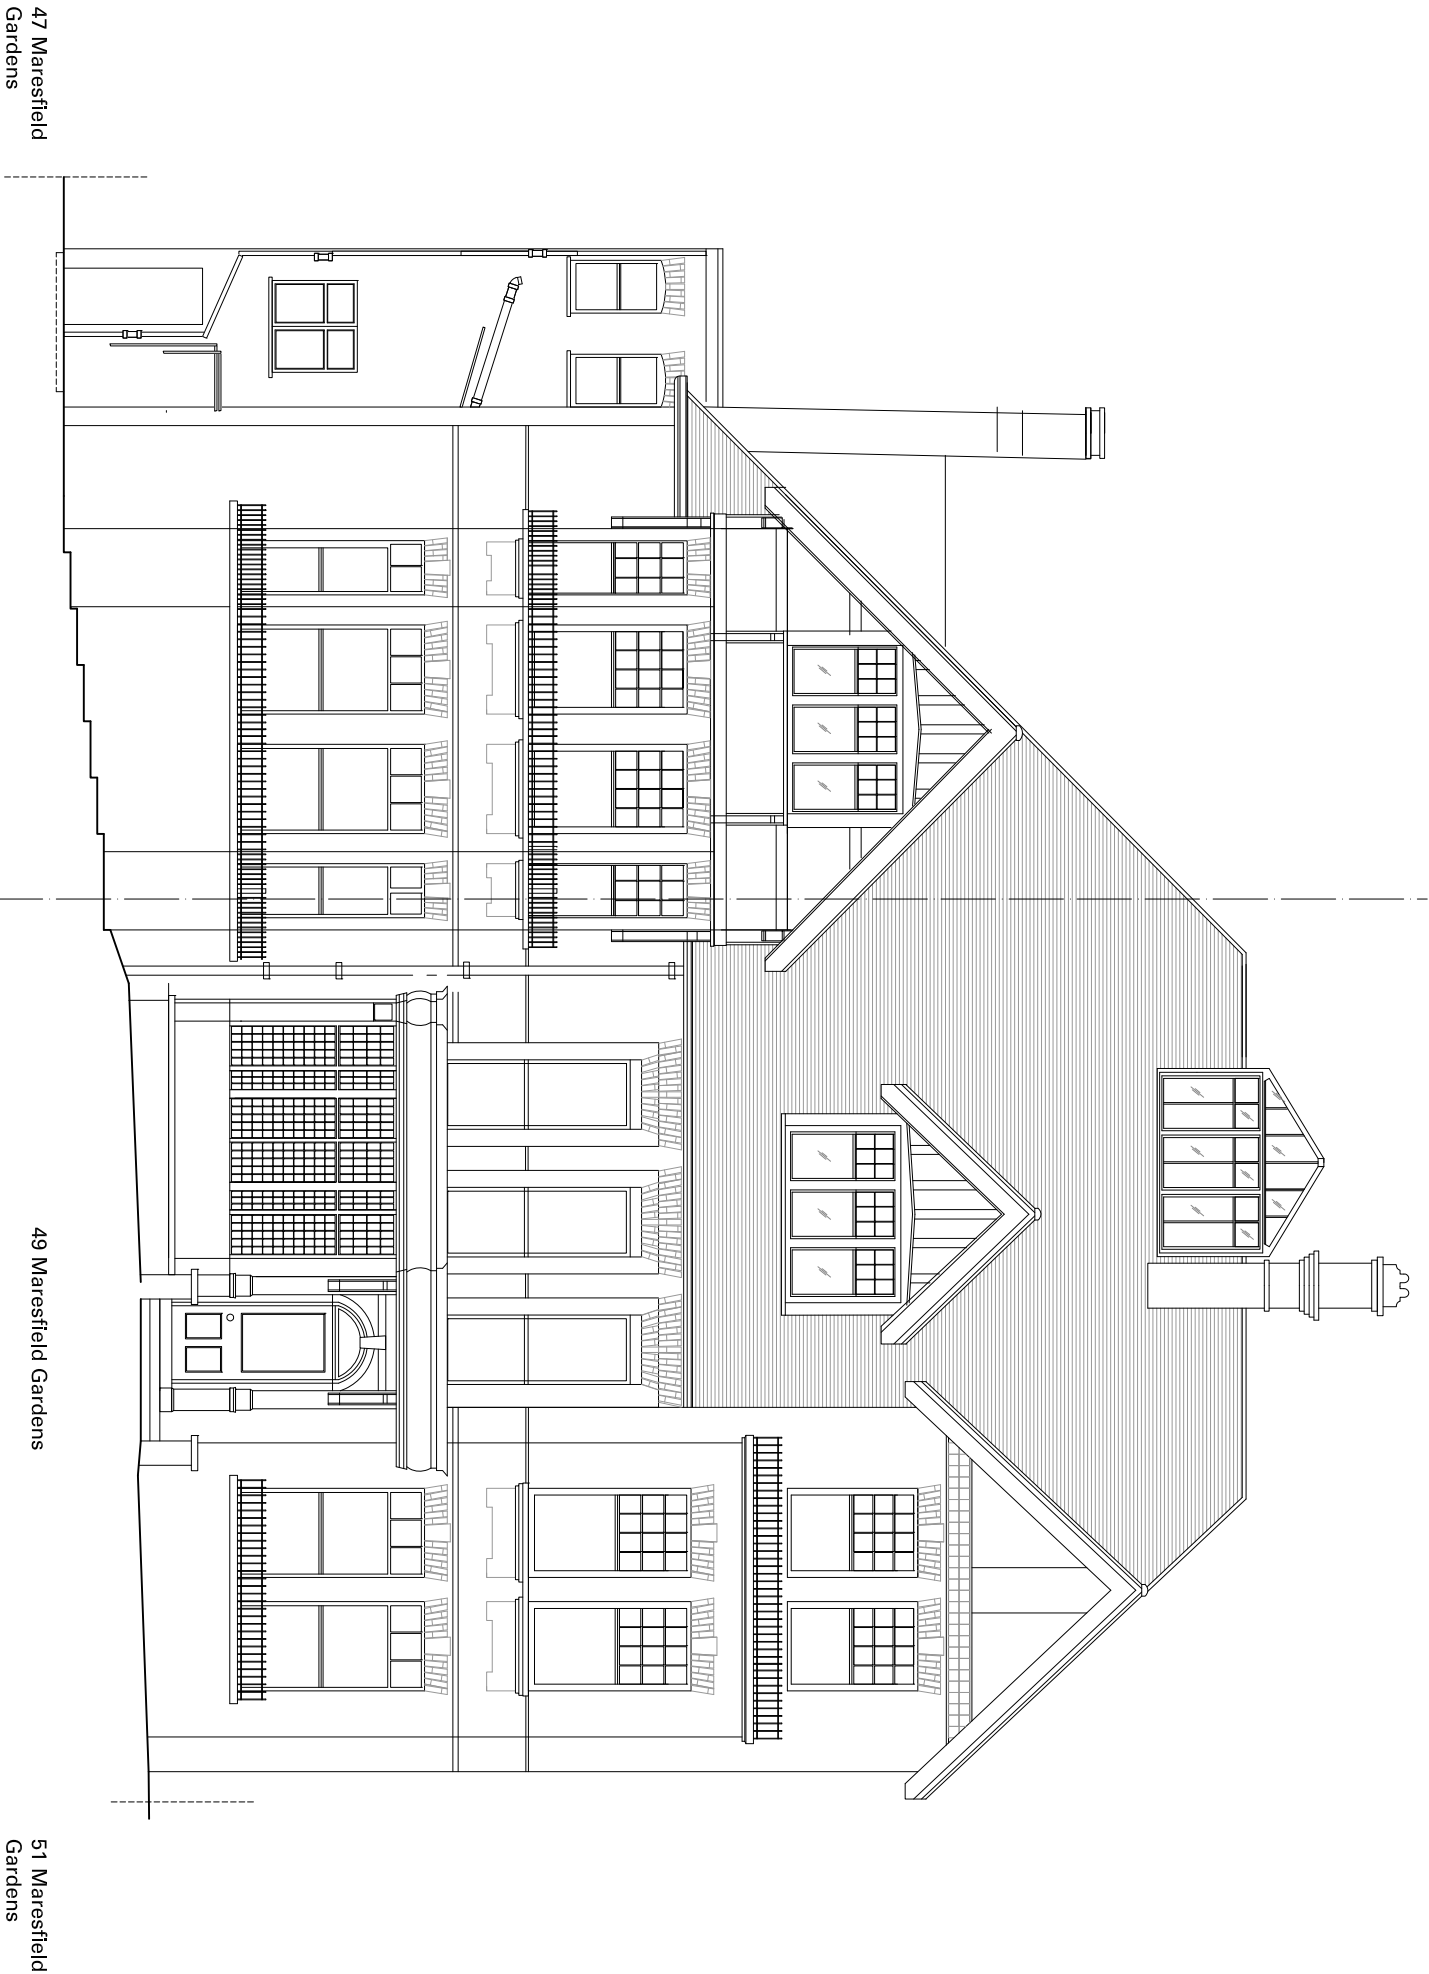


FRONT ELEVATION



**Notes**  
All setting out of work to be checked before work commences.  
Any errors to be reported to the Architect before any further work is carried out.  
All work to be in accordance with the relevant Building Regulations.

Revision	Note	Date	Revision	Note	Date
A	Issued for approval.	06/05/16			

Project			Title
FLAT 5, 49 MARESFIELD GARDENS, LONDON, NW3 5TE			
Date	06/05/2016		
Drawn by	SS	FRONT ELEVATION AS EXISTING	
Checked by	SS		
Scale	1:100 @ A3	Drawing No.	1097 ASU 003 Rev.A

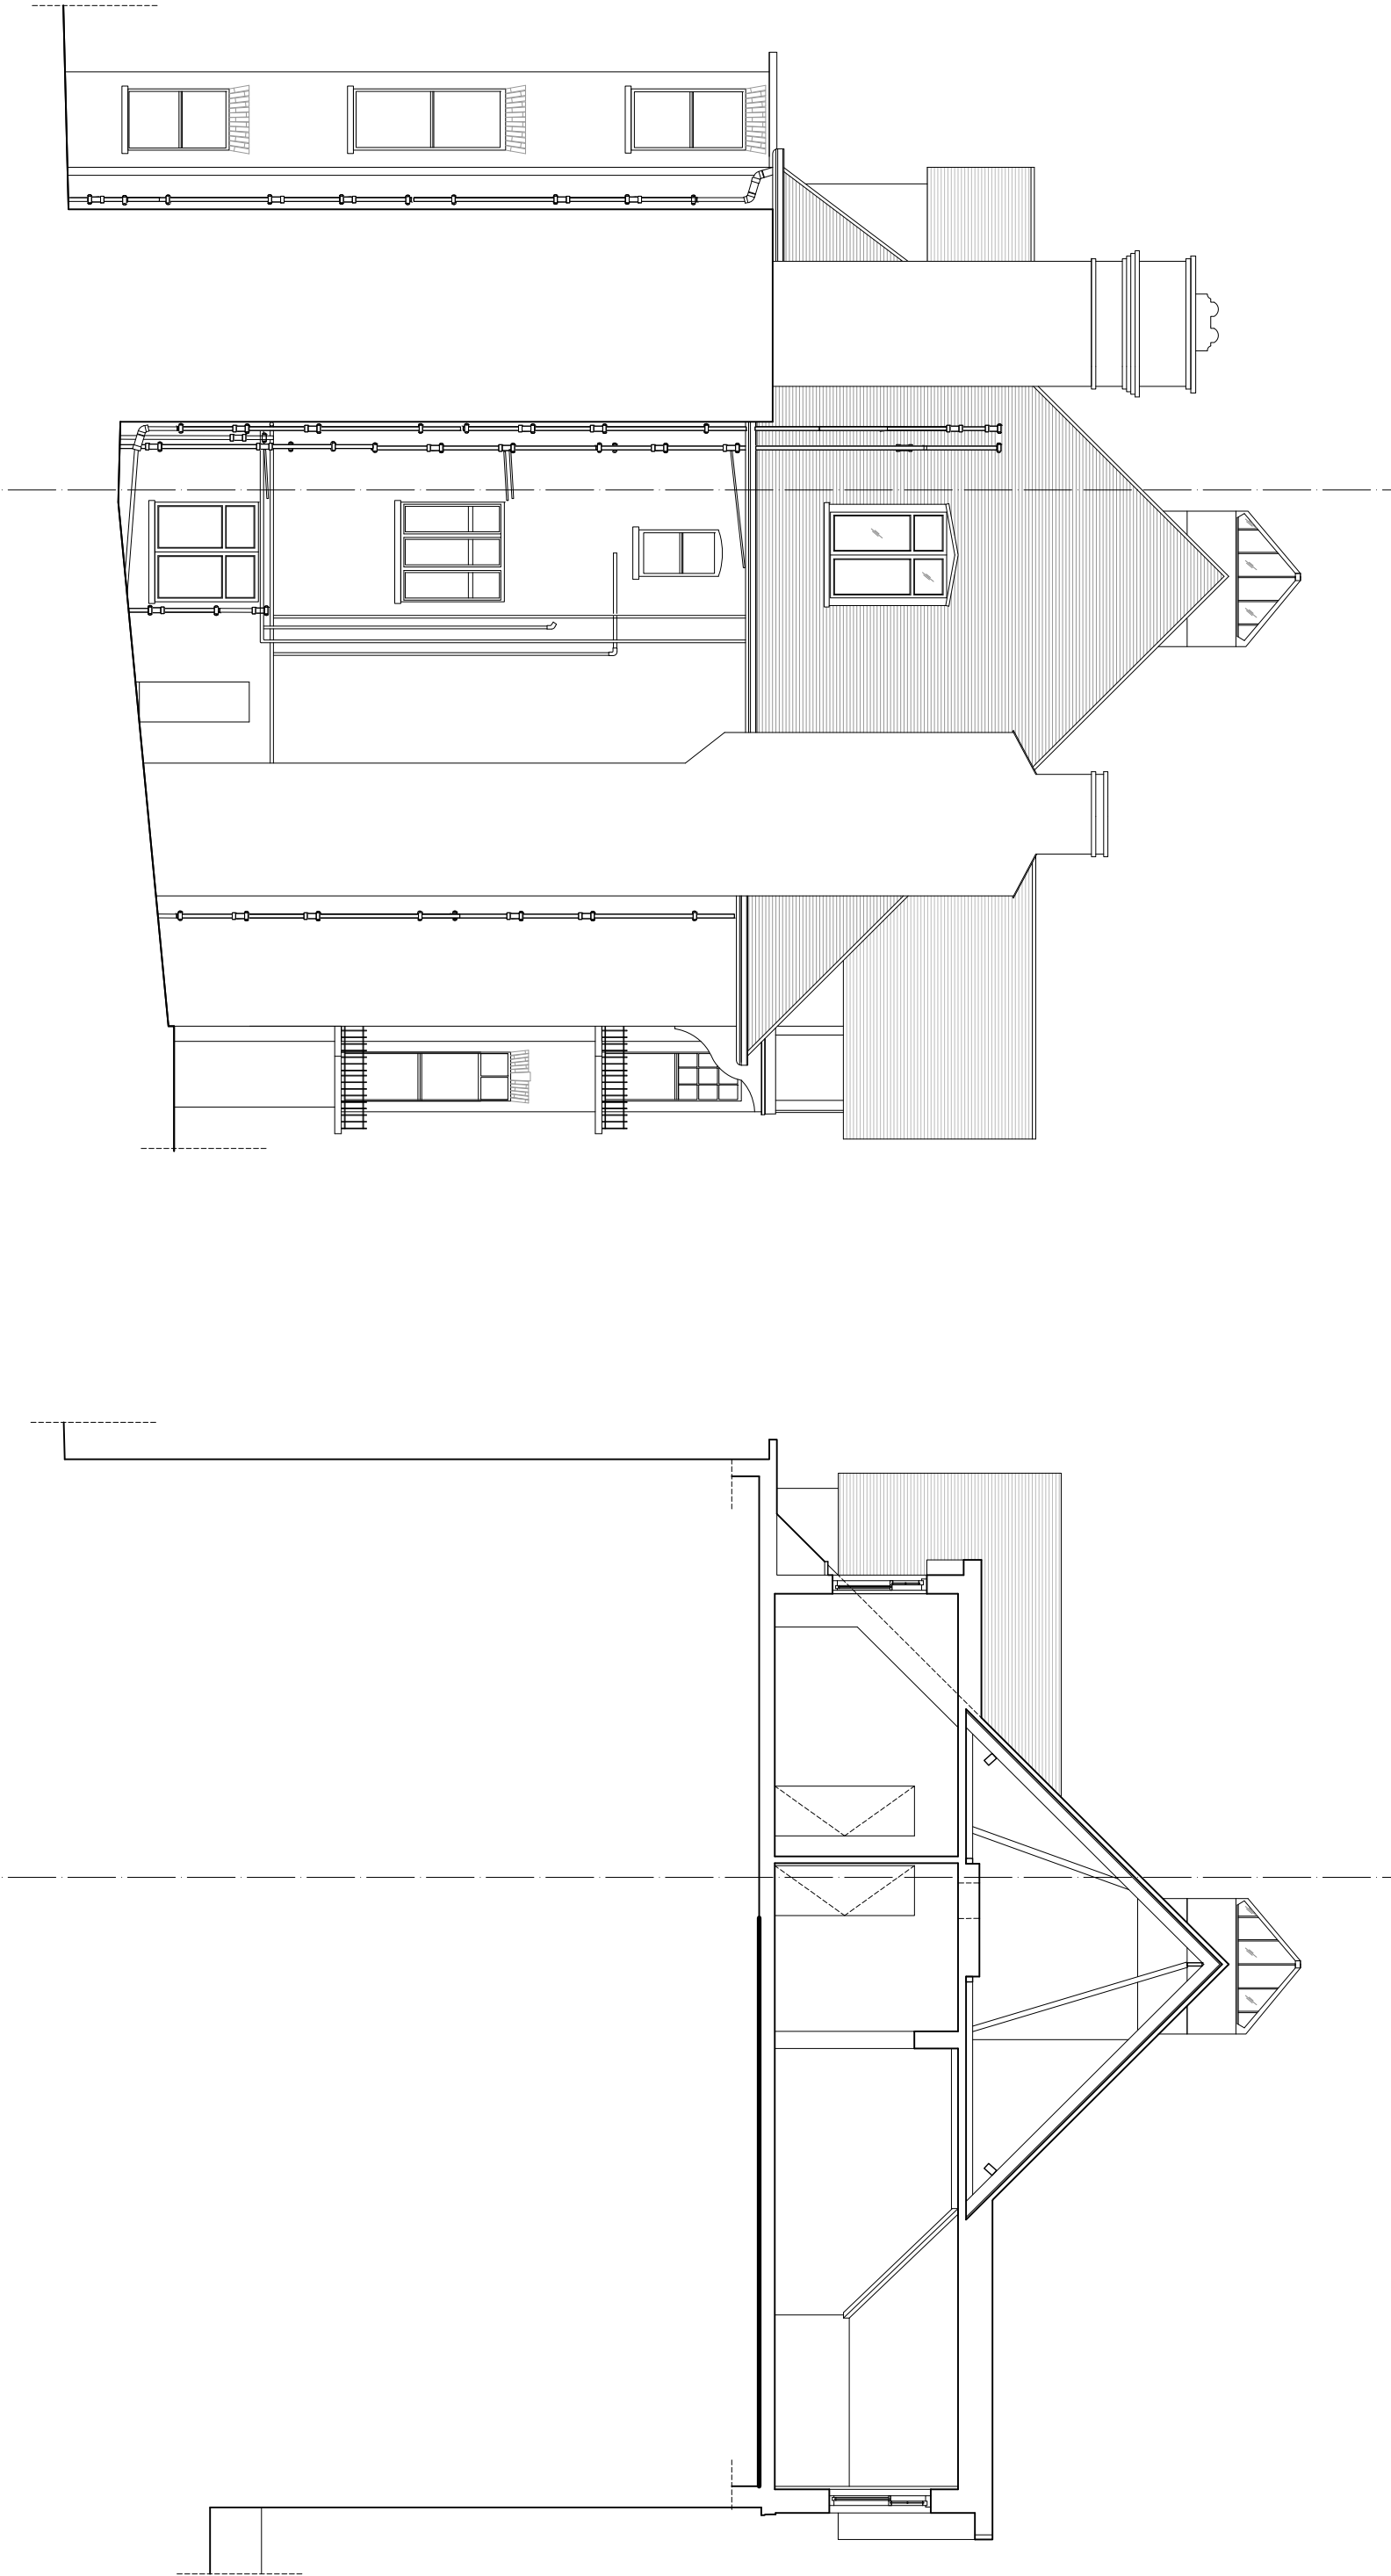

SIDE ELEVATION

SECTION A-A




Notes

All setting out of work to be checked before work commences.  
Any errors to be reported to the Architect before any further work is carried out.  
All work to be in accordance with the relevant Building Regulations.


ISSUED FOR APPROVAL

Revision	Note	Date	Revision	Note	Date
A	Issued for approval.	06/05/16			

Project		
FLAT 5, 49 MARESFIELD GARDENS, LONDON, NW3 5TE		
Date	06/05/2016	Title
Drawn by	SS	SIDE ELEVATION AND SECTION A-A AS
Checked by	SS	EXISTING
Scale	1:100 @ A3	Drawing No. 1097 ASU 004 Rev.A

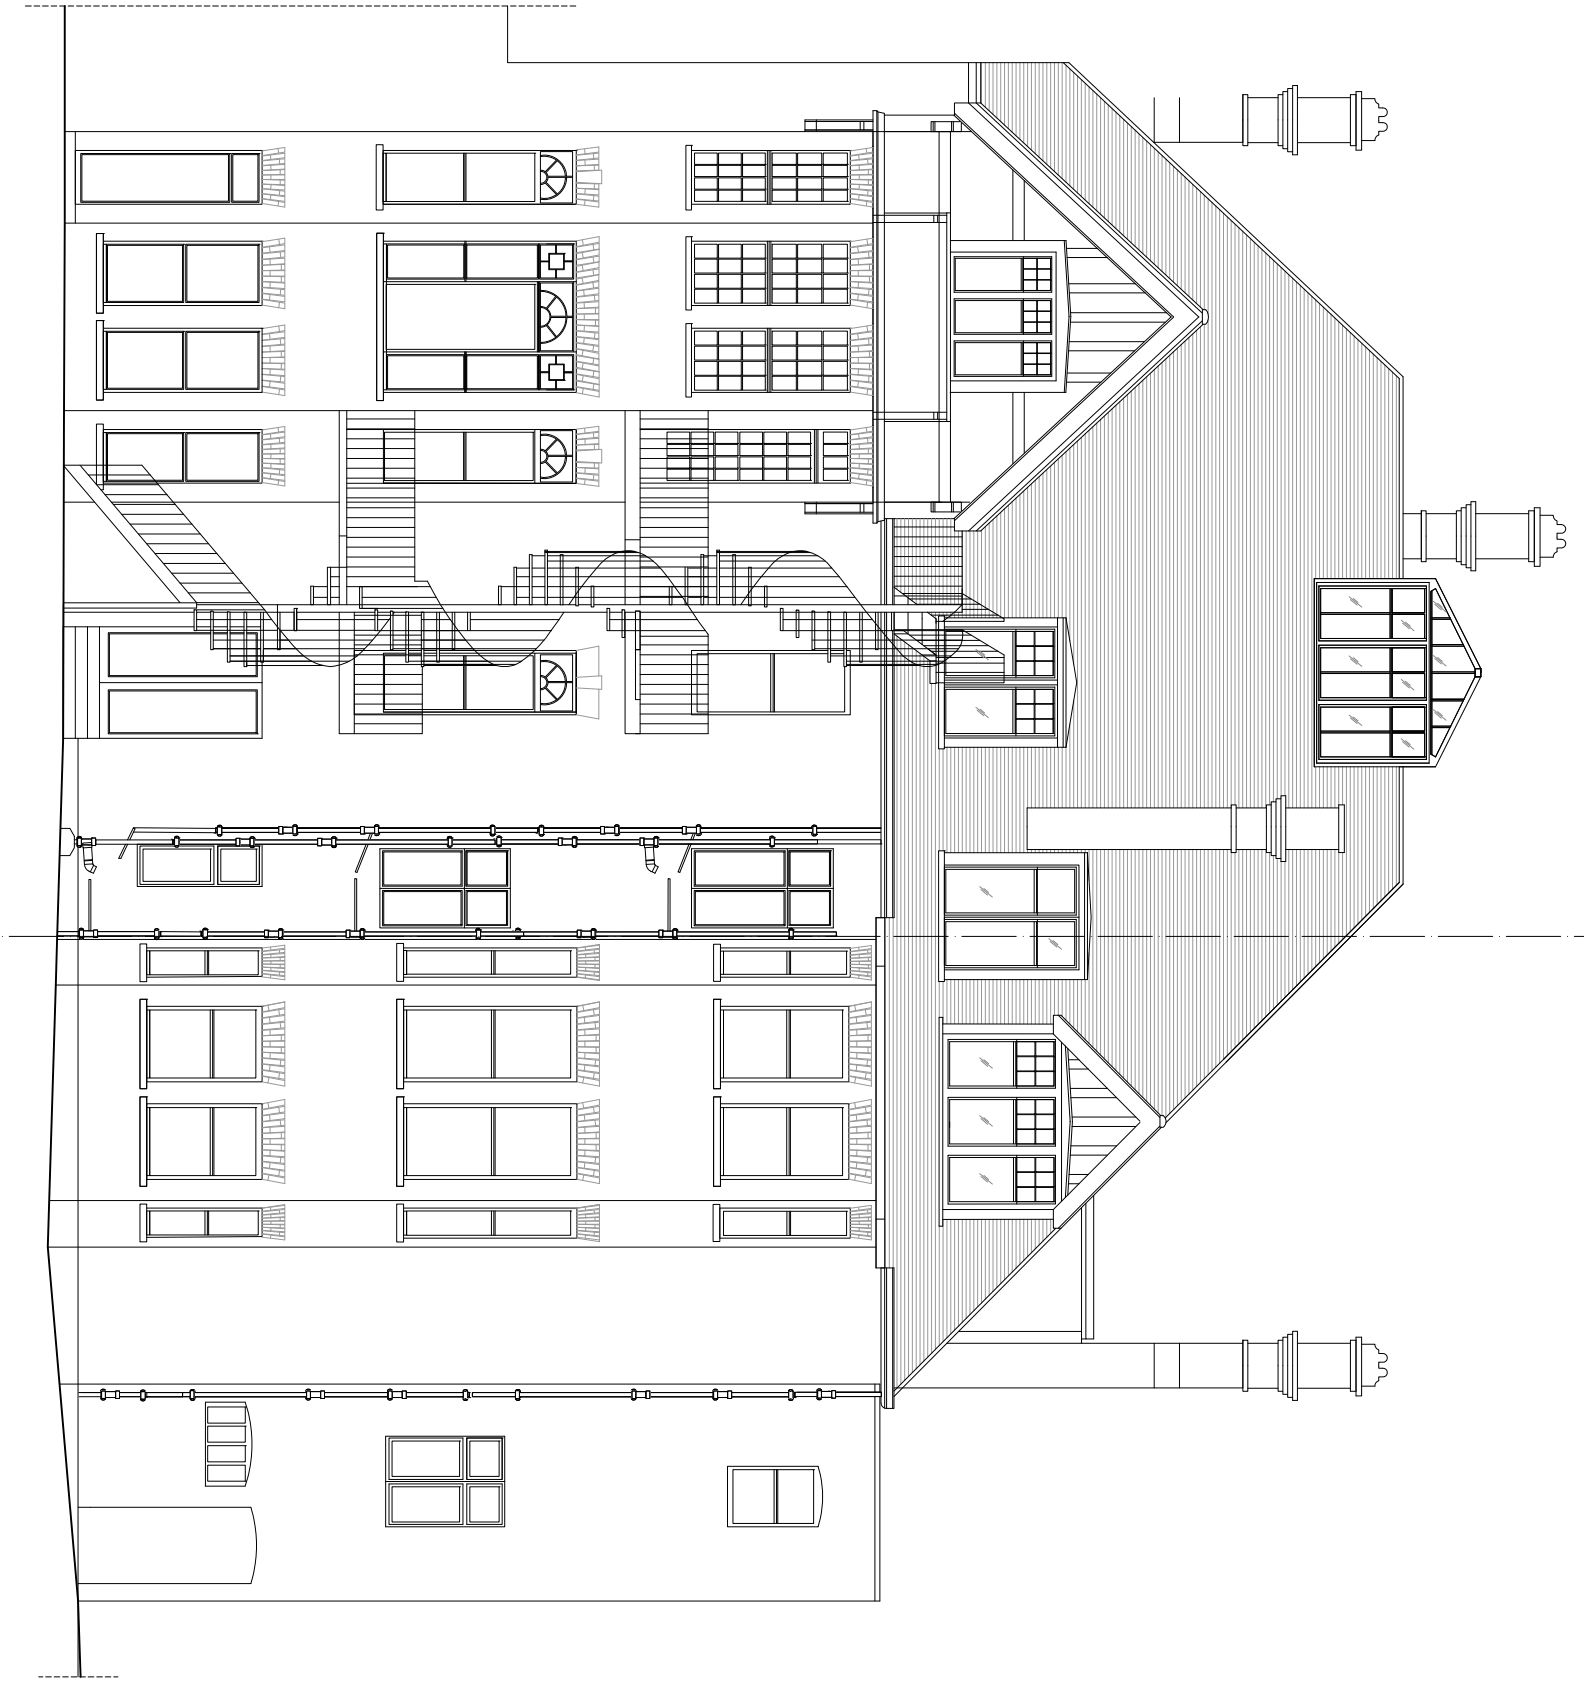

REAR ELEVATION

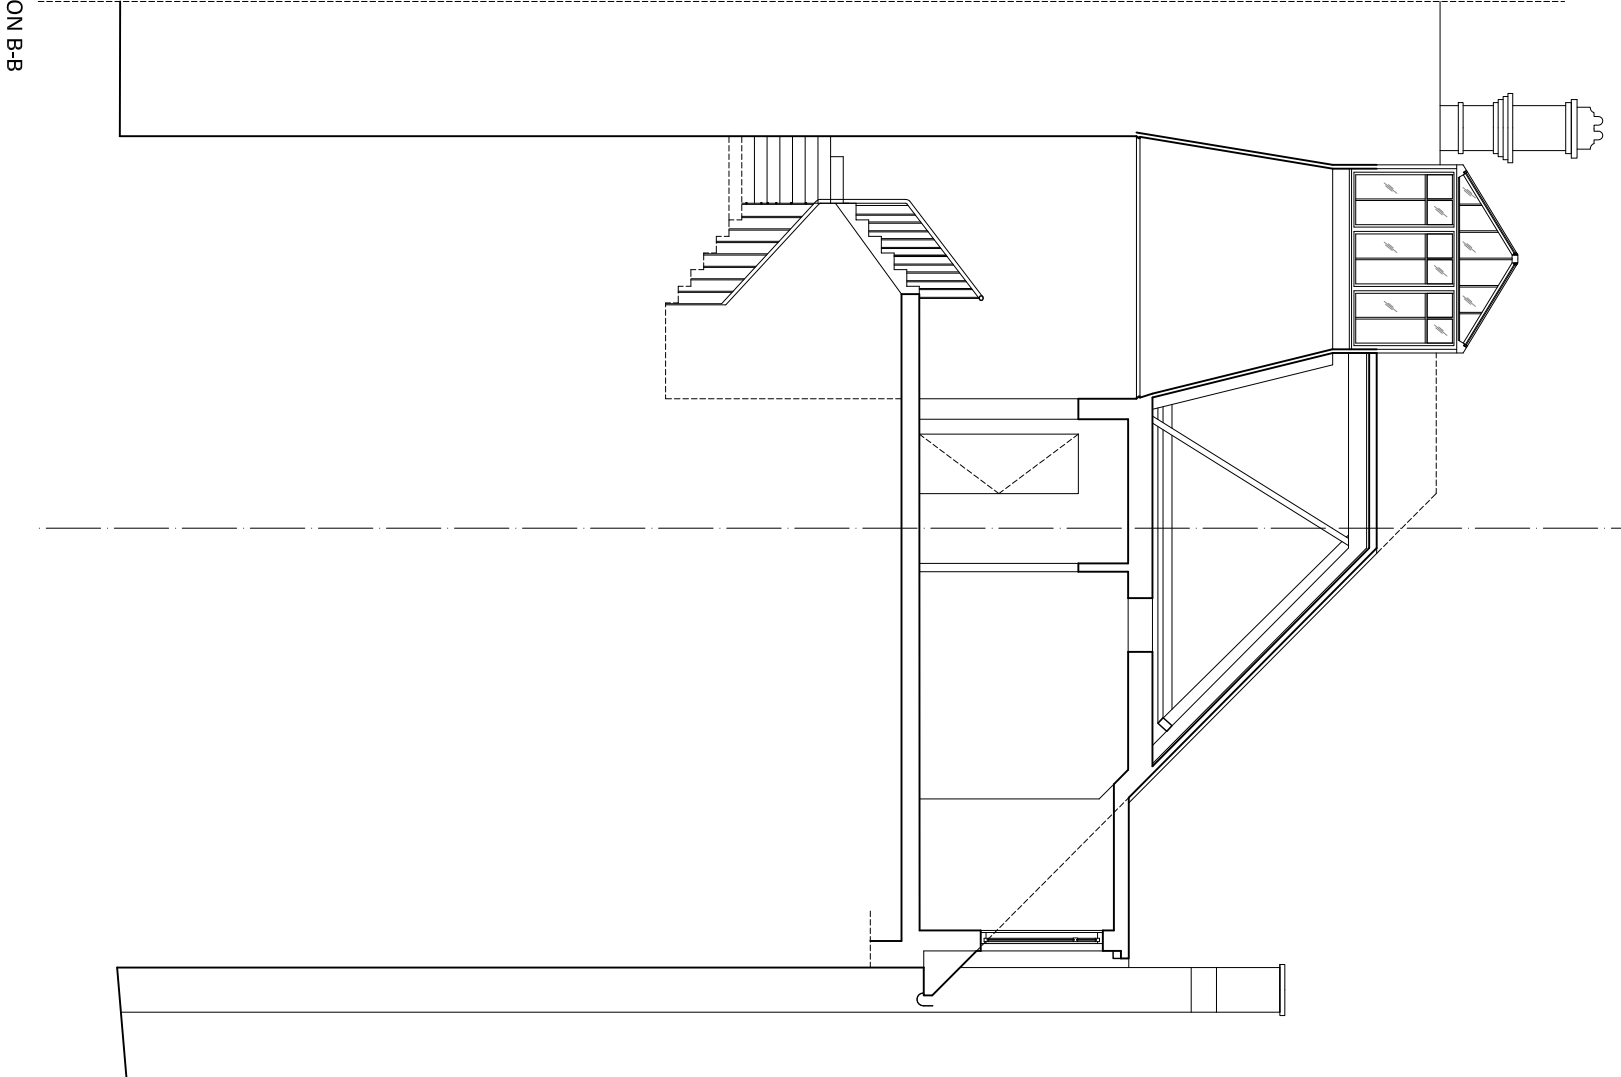

SECTION B-B

Notes

All setting out of work to be checked before work commences.  
Any errors to be reported to the Architect before any further work is carried out.  
All work to be in accordance with the relevant Building Regulations.

ISSUED FOR APPROVAL

Revision	Note	Date	Revision	Note	Date
A	Issued for approval.	06/05/16			

Project			Title
FLAT 5, 49 MARESFIELD GARDENS, LONDON, NW3 5TE			REAR ELEVATION AND SECTION B-B-AS
Date	06/05/2016	SS	EXISTING
Drawn by	SS	SS	
Checked by	SS	SS	
Scale	1:100 @ A3		
Drawing No. 1097 ASU 005			Rev. A