


**01** Existing Ground Floor Plan  
1:100@A3

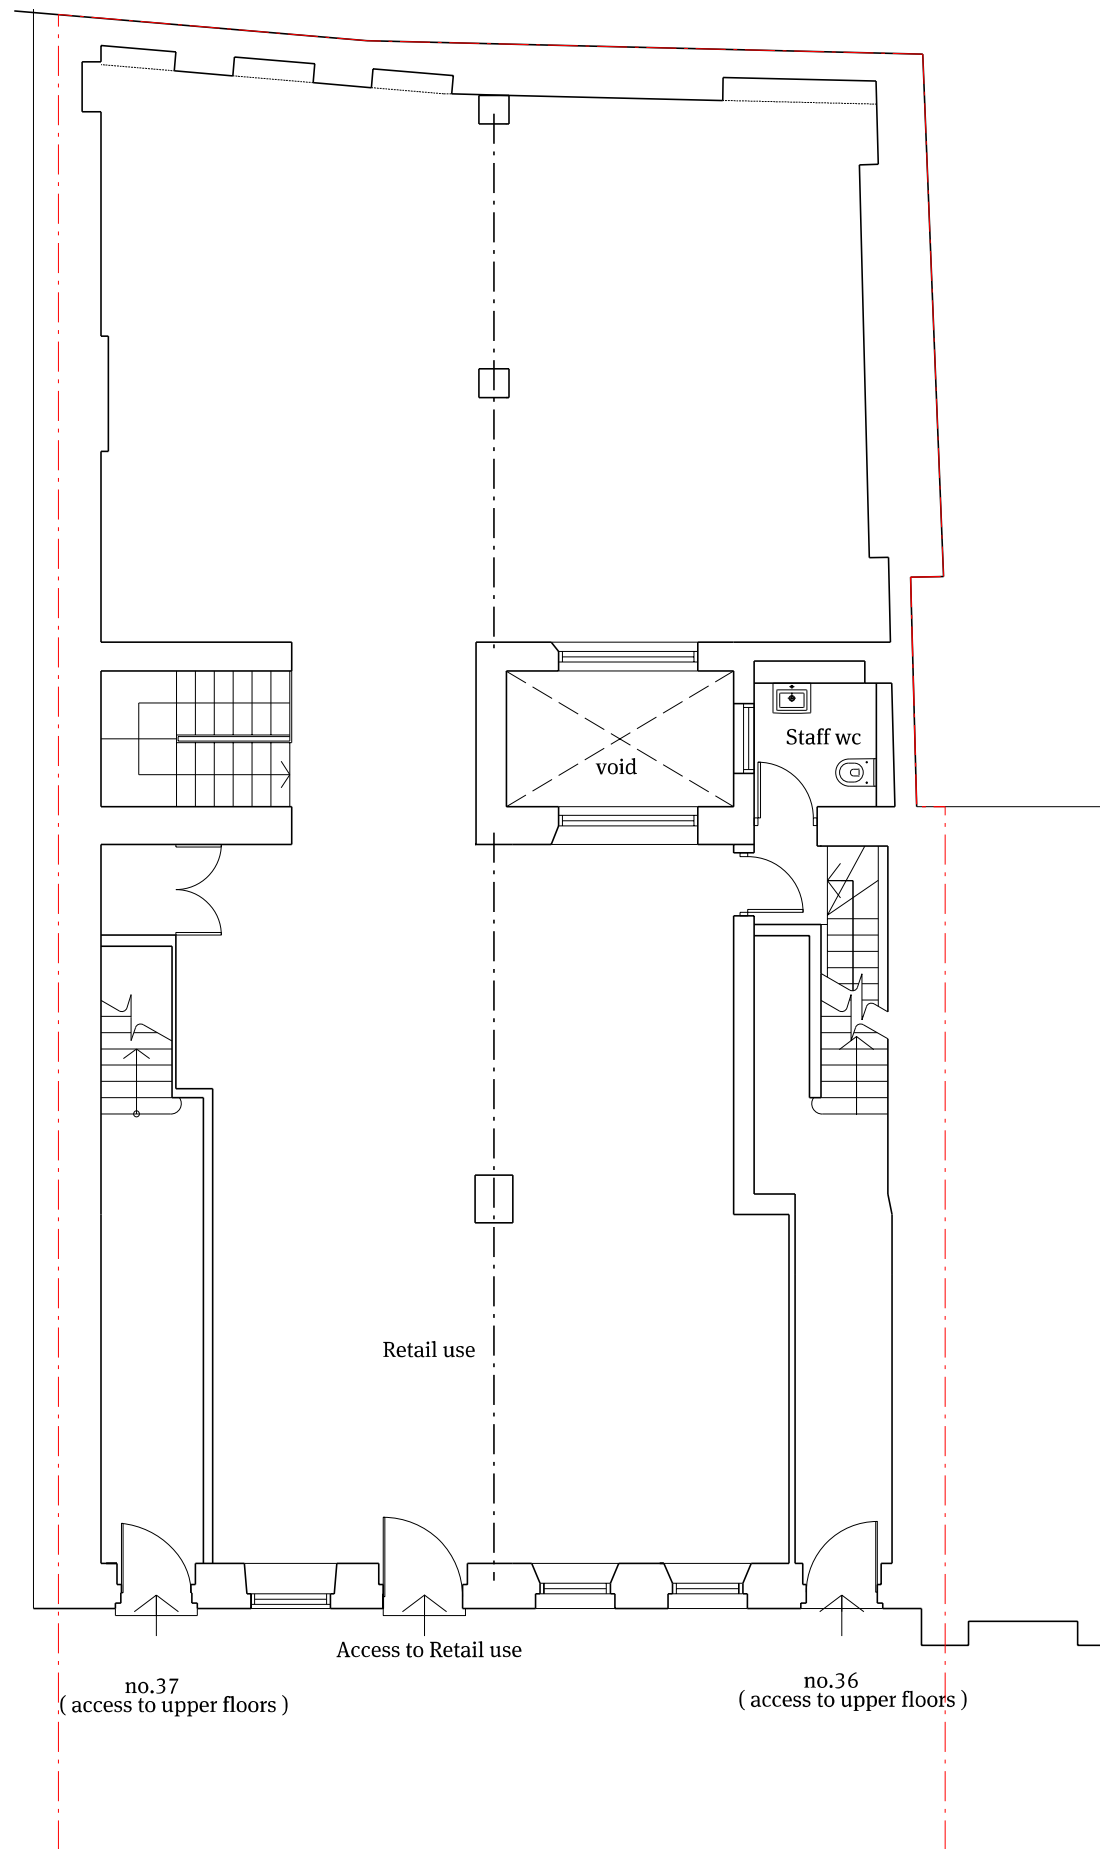

**02** Proposed Ground Floor Plan  
1:100@A3

**Notes**  
All dimensions must be checked and Papa Architects are to be informed of any discrepancies prior to construction. Any DWG's issued by PAPA architects are to be read in conjunction with the associated PDF versions. This drawing and any of the details therein remain the copyright of Papa Architects Ltd.

Rev	Date	Reason For Issue	ML	Chk
P01	29.02.16	Pre-App Amendments	ML	

0 1 2 3 m

**PAPA**

Papa Architects Ltd.  
222 Archway Road, Highgate,  
London N6 5AX  
Phone. +44(0)20 8348 8411  
Fax. +44 (0)20 8348 7411  
www.papaarchitects.co.uk

Client  
**Desilu Group**

Address  
**36-37 Great Russell Street  
WC1B 3PP**

Drawing title  
**Existing and Proposed  
Ground floor Plan**

Project No.	Scale
1302- SK2	1:100 @ A3

Drawing No.	Current Rev
00-102	P01