

Project  
17 Countess Road, NW5 2NS

Job Code  
CNT

Document Ref.  
GA-03-0021

Title


Existing  
North Elevation

Issued for  
**Planning**

Drawn AVT Checked SRH Scale 1:100 @ A3

Legend

Revision	Date	Description
A	01/01/15	Revised

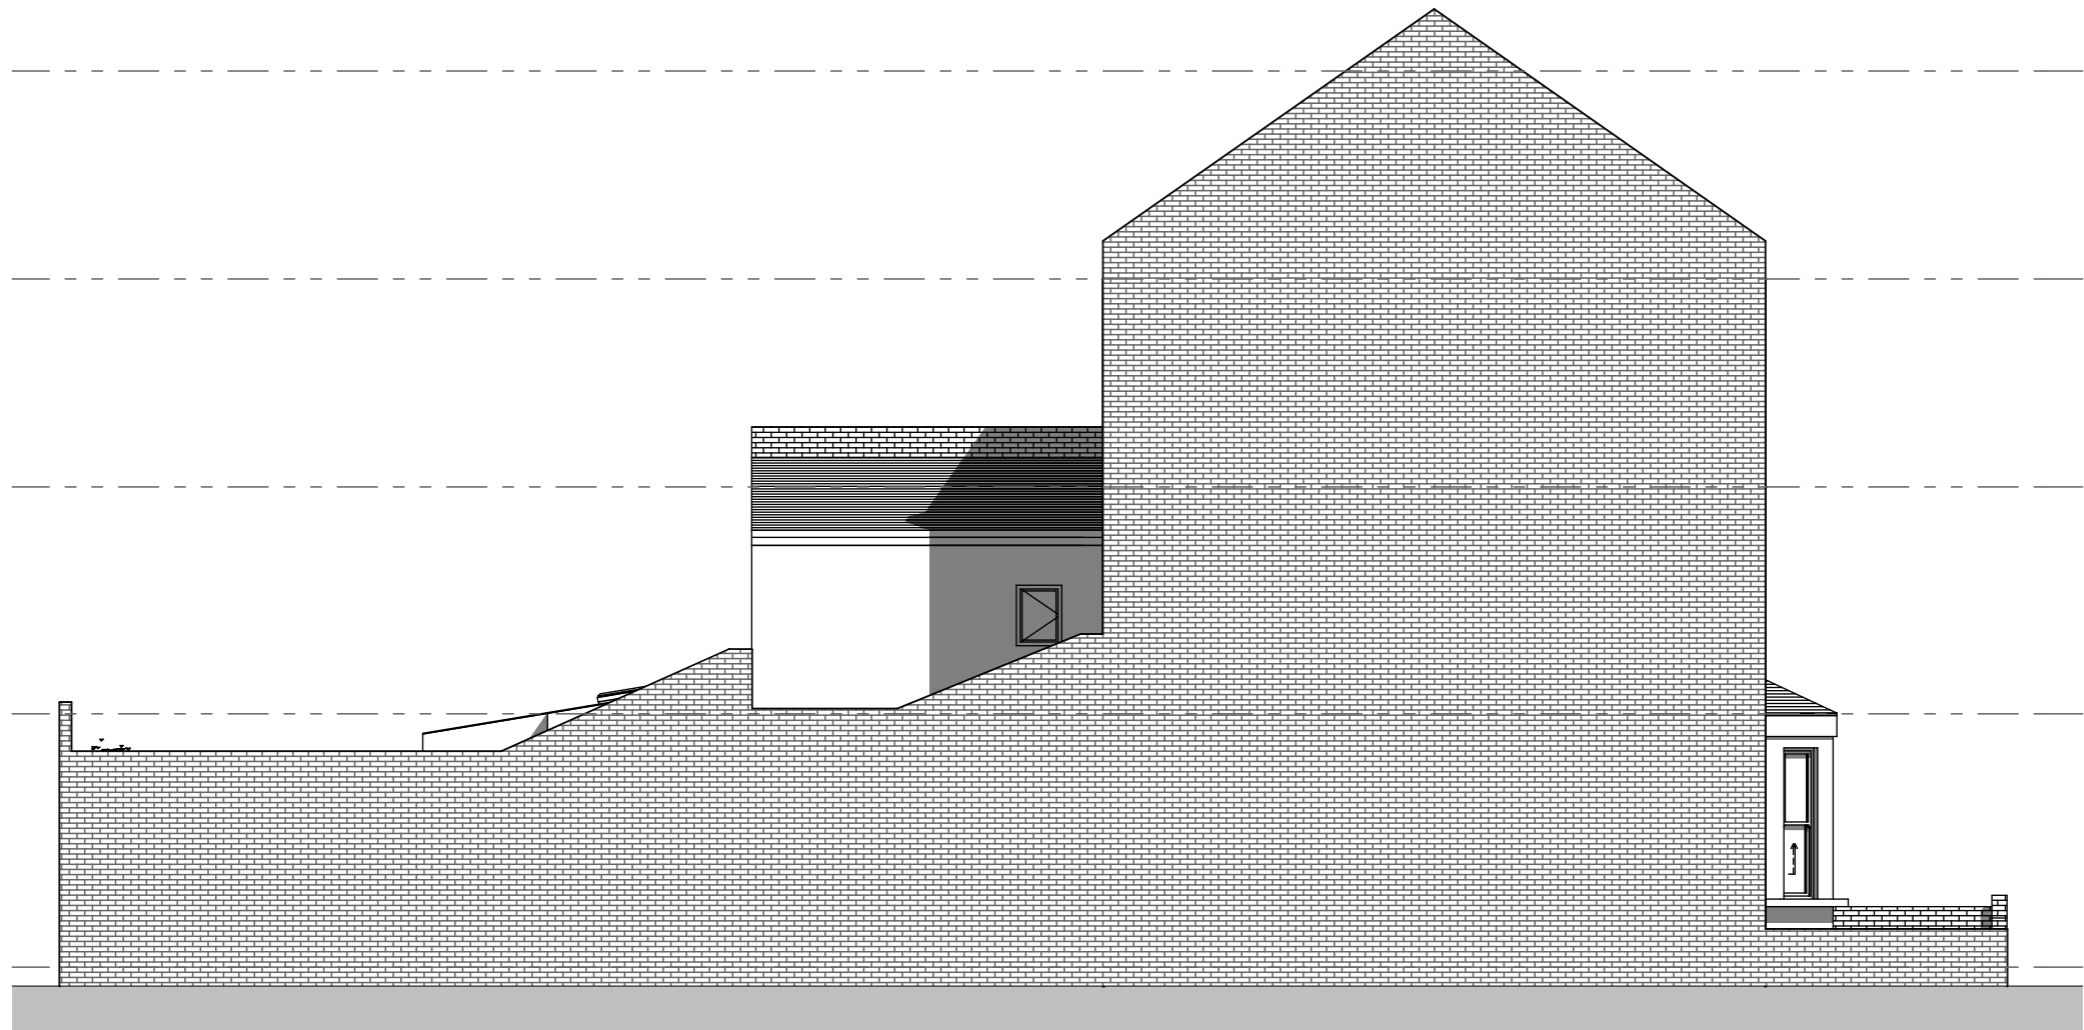

North Elevation

1:100

**RISE**

25 lonsdale road  
queen's park  
london NW6 6RA

+44 20 32 90 10 03  
mail@risedesignstudio.co.uk  
www.risedesignstudio.co.uk

arb  
Architects Registration Board

RIBA  
Chartered Practice