

Project  
17 Countess Road, NW5 2NS

Job Code  
CNT

Document Ref.  
GA-03-0022

Title

Existing  
South Elevation

Issued for


**Planning**

Drawn      Checked      Scale  
AVT      SRH      1:100 @ A3

Legend

Revision    Date    Description

A    01/01/15    Revised

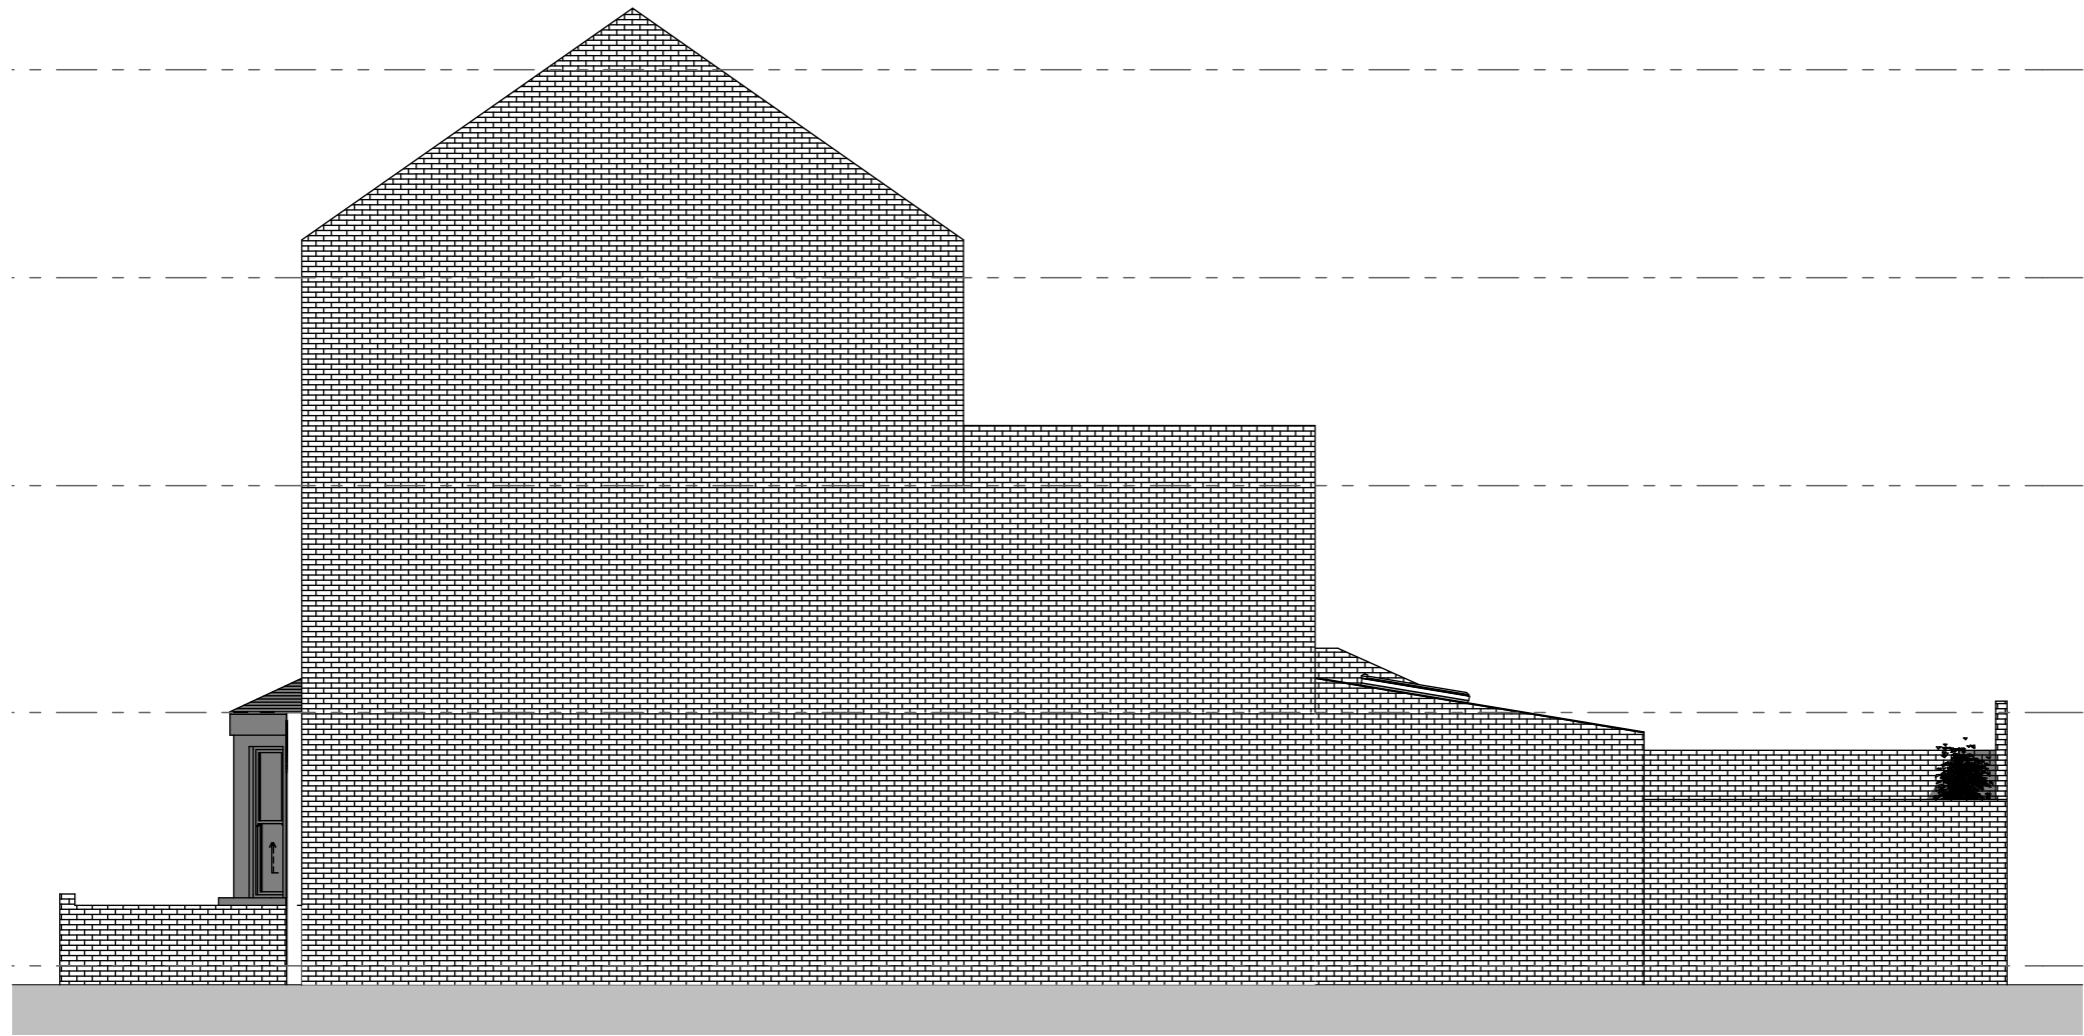

South Elevation

1:100

**RISE**

25 lonsdale road  
queen's park  
london NW6 6RA

+44 20 32 90 10 03  
mail@risedesignstudio.co.uk  
www.risedesignstudio.co.uk

