

Project
 17 Countess Road, NW5 2NS

Job Code
 CNT

Document Ref.
 GA-03-0200



Title
 Demolition
 East Elevation, West Elevation

Issued for
Planning

Drawn AVT Checked SRH Scale 1:100 @ A3

Legend
 - - - - - Property Boundary
 ■ Demolition

| Revision | Date | Description |
|----------|----------|-------------|
| A | 01/01/15 | Revised |

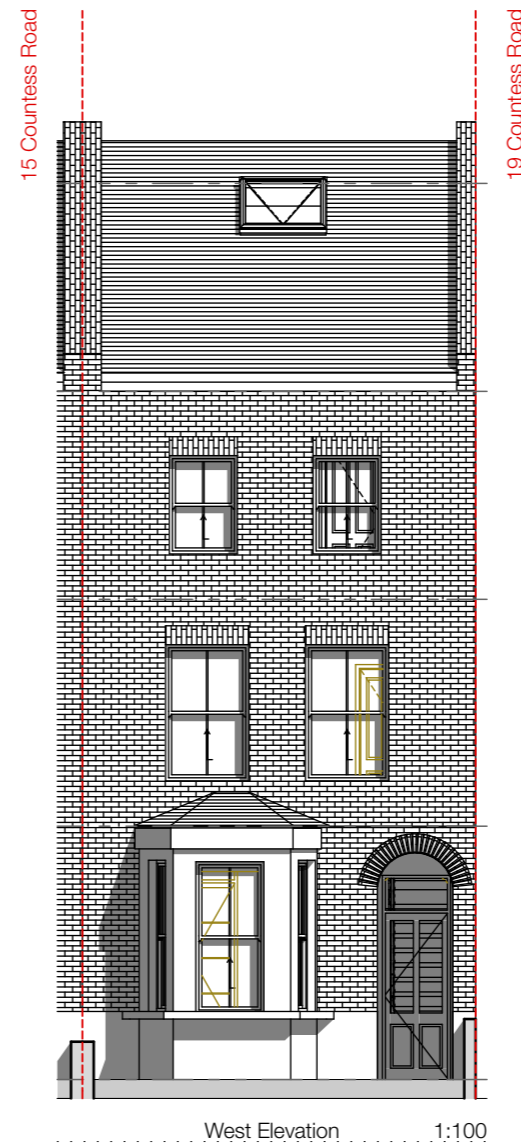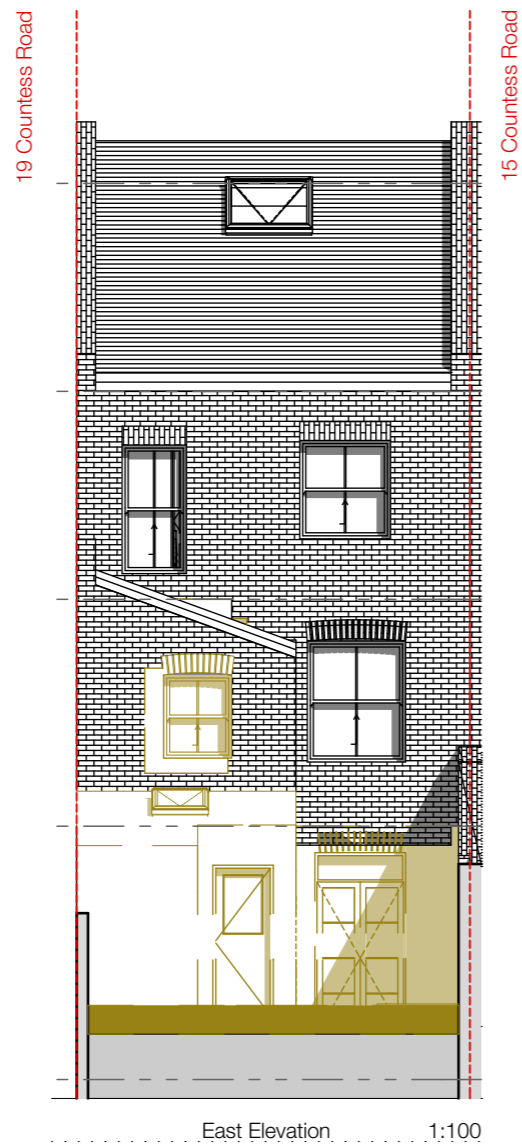

RISE

25 lonsdale road
 queen's park
 london NW6 6RA

+44 20 32 90 10 03
 mail@risedesignstudio.co.uk
 www.risedesignstudio.co.uk

arb
 Architects Registration Board

RIBA
 Chartered Practice