

Project
17 Countess Road, NW5 2NS

Job Code
CNT

Document Ref.
GA-03-0202

Title


Demolition
South Elevation

Issued for
Planning

Drawn AVT Checked SRH Scale 1:100 @ A3

Legend
Property Boundary
Demolition

Revision Date Description
A 01/01/15 Revised

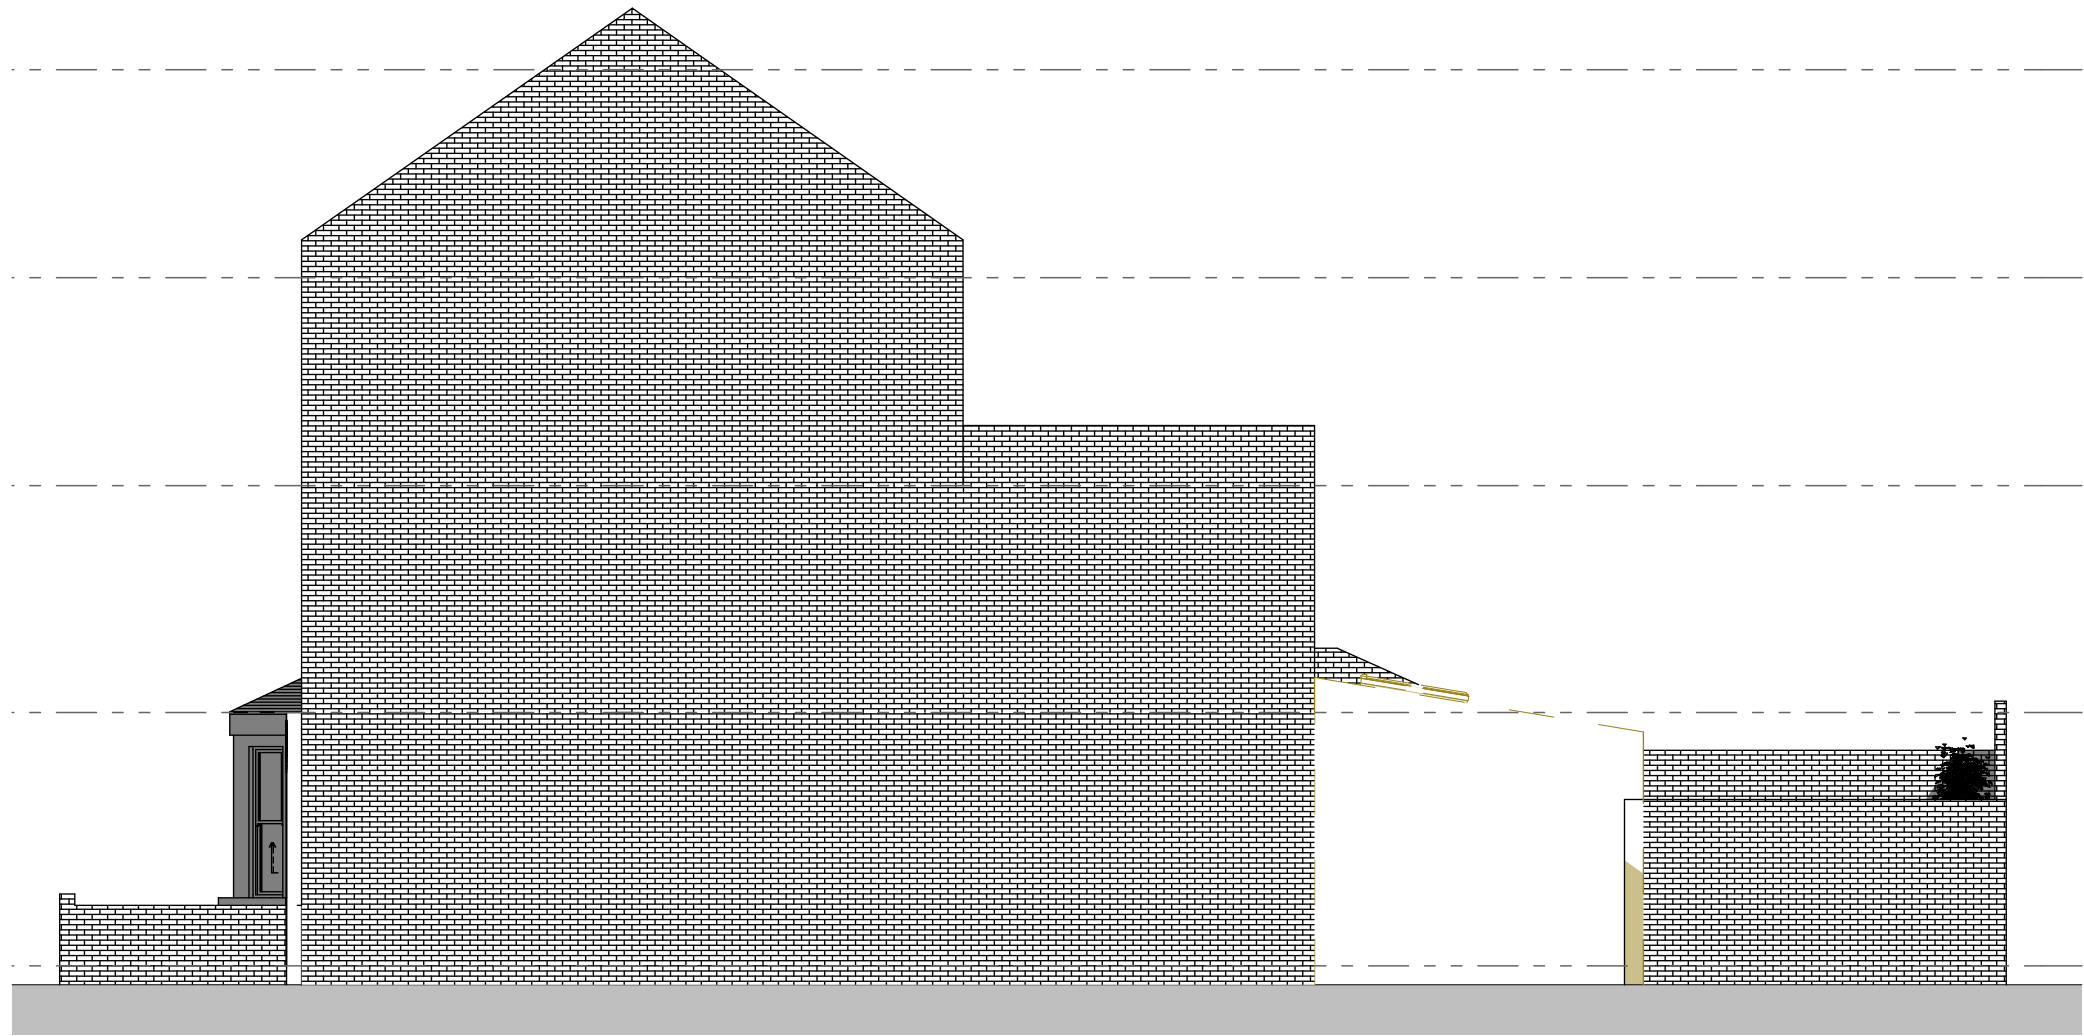

South Elevation

1:100

RISE

25 lonsdale road
queen's park
london NW6 6RA

+44 20 32 90 10 03
mail@risedesignstudio.co.uk
www.risedesignstudio.co.uk

arb RIBA
Architects Registration Board Chartered Practice