

Project
17 Countess Road, NW5 2NS

Job Code
CNT

Document Ref.
GA-02-2002

Title

Proposed
South Elevation

Issued for


Planning

Drawn Checked Scale
AVT SRH 1:100 @ A3

Legend

Revision Date Description

A 01/01/15 Revised

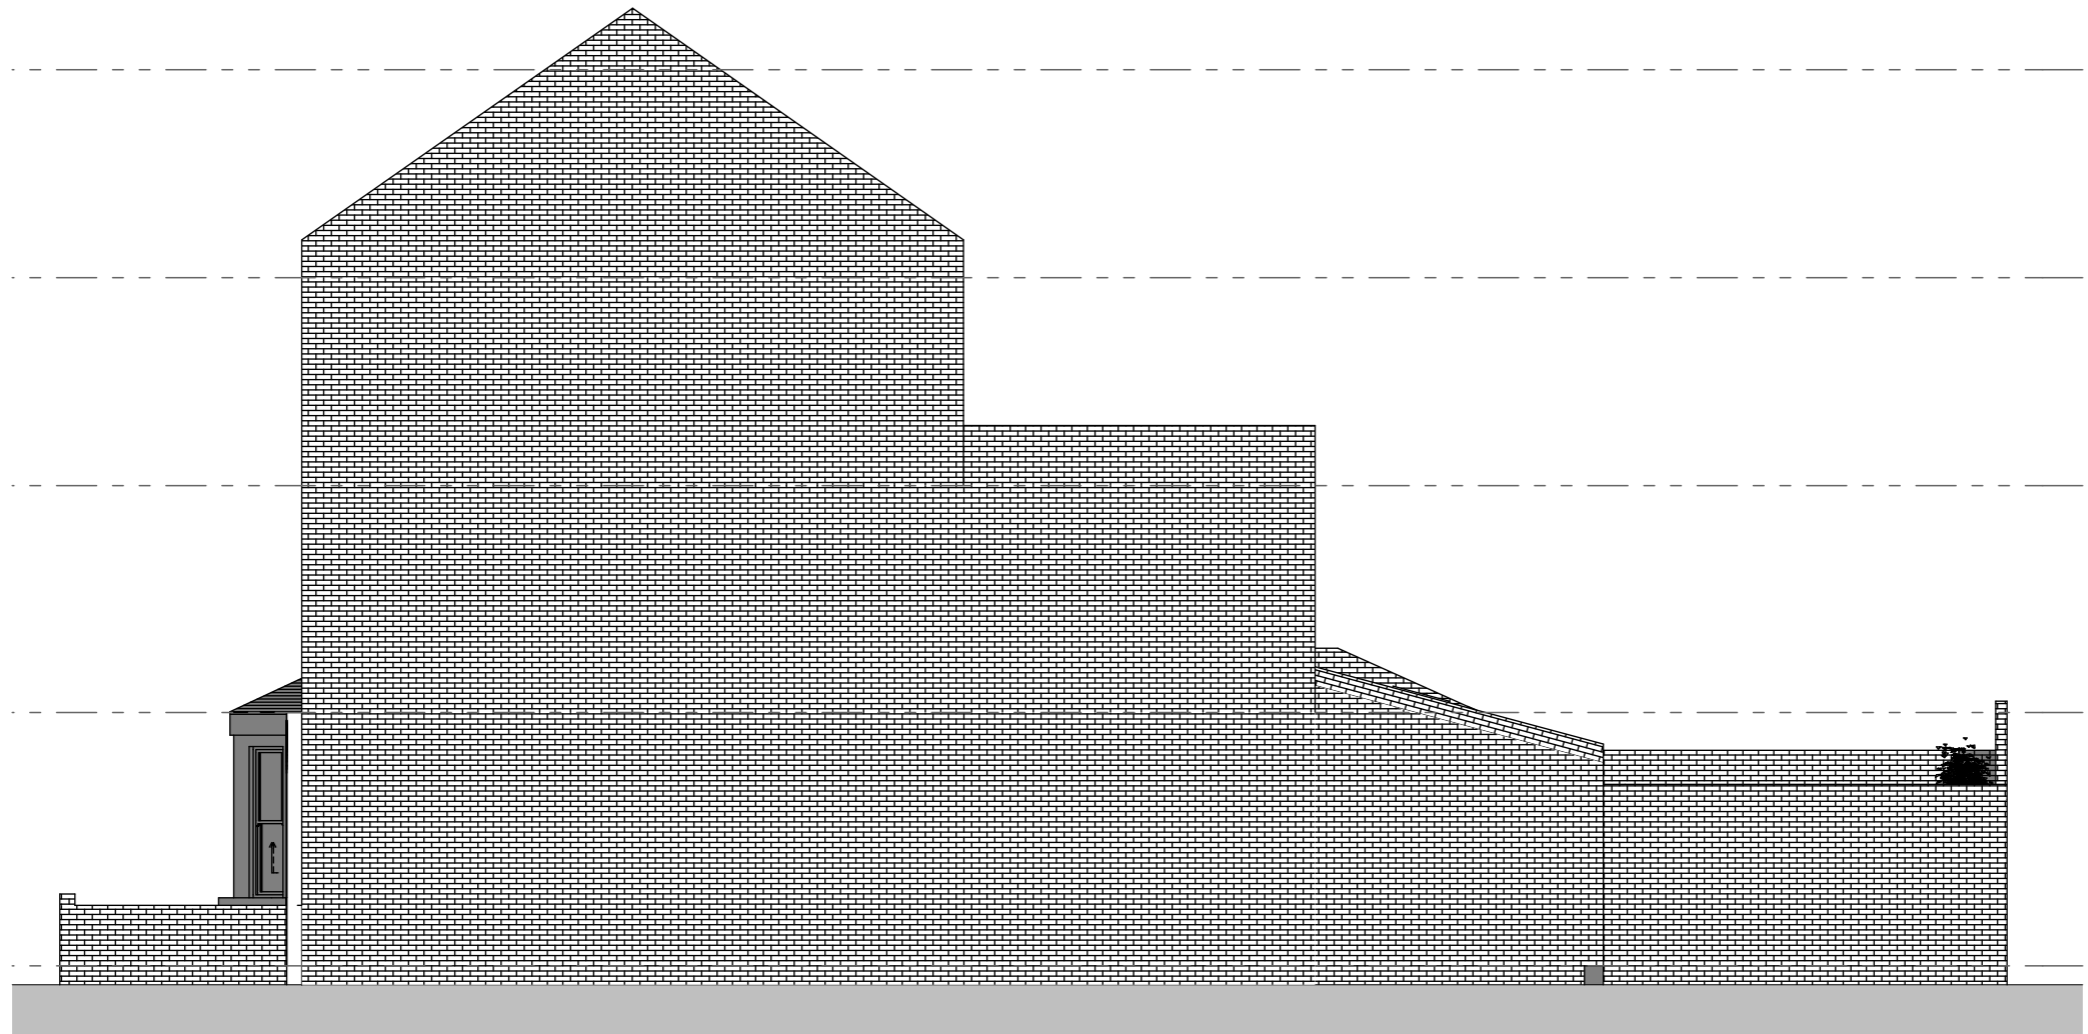

South Elevation

1:100

RISE

25 lonsdale road
queen's park
london NW6 6RA

+44 20 32 90 10 03
mail@risedesignstudio.co.uk
www.risedesignstudio.co.uk

