

Project
 17 Countess Road, NW5 2NS

Job Code
 CNT

Document Ref.
 GA-03-0020


Title
 Existing
 East Elevation, West Elevation

Issued for
Planning


Drawn AVT Checked SRH Scale 1:100 @ A3

Legend
 - - - - - Property Boundary

Revision	Date	Description
A	01/01/15	Revised

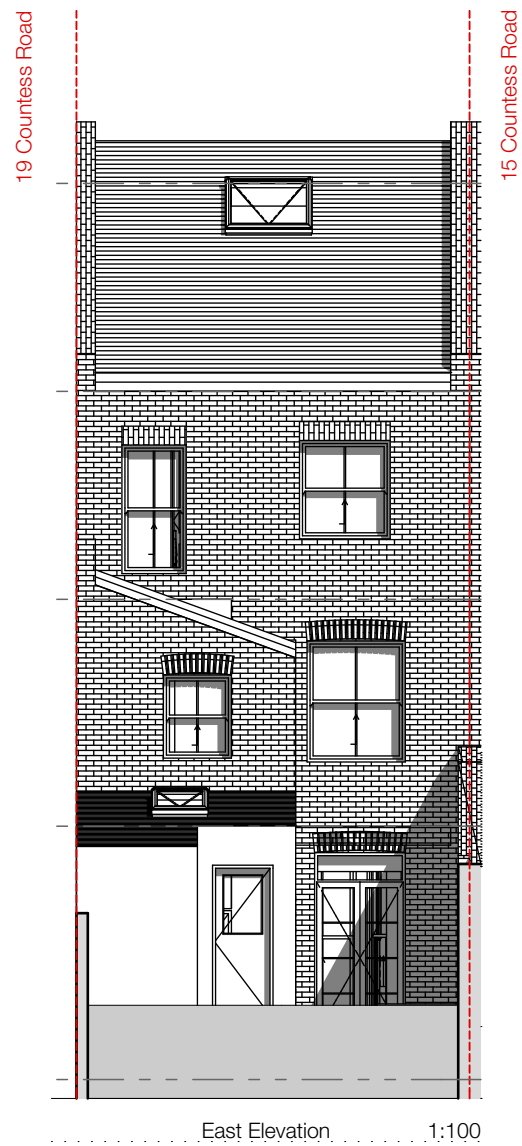

East Elevation 1:100

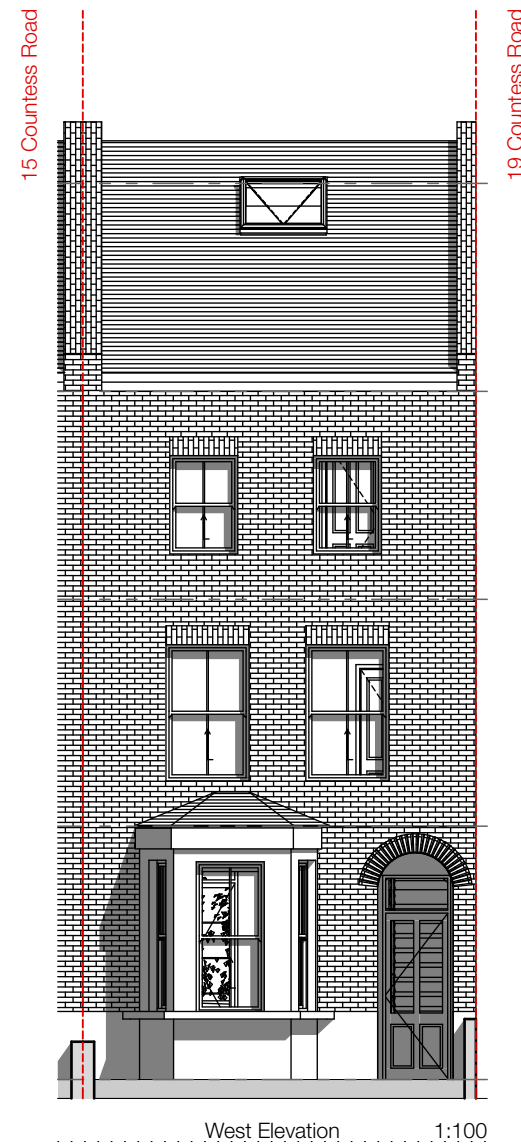

West Elevation 1:100

RISE

25 lonsdale road
 queen's park
 london NW6 6RA

+44 20 32 90 10 03
 mail@risedesignstudio.co.uk
 www.risedesignstudio.co.uk

