

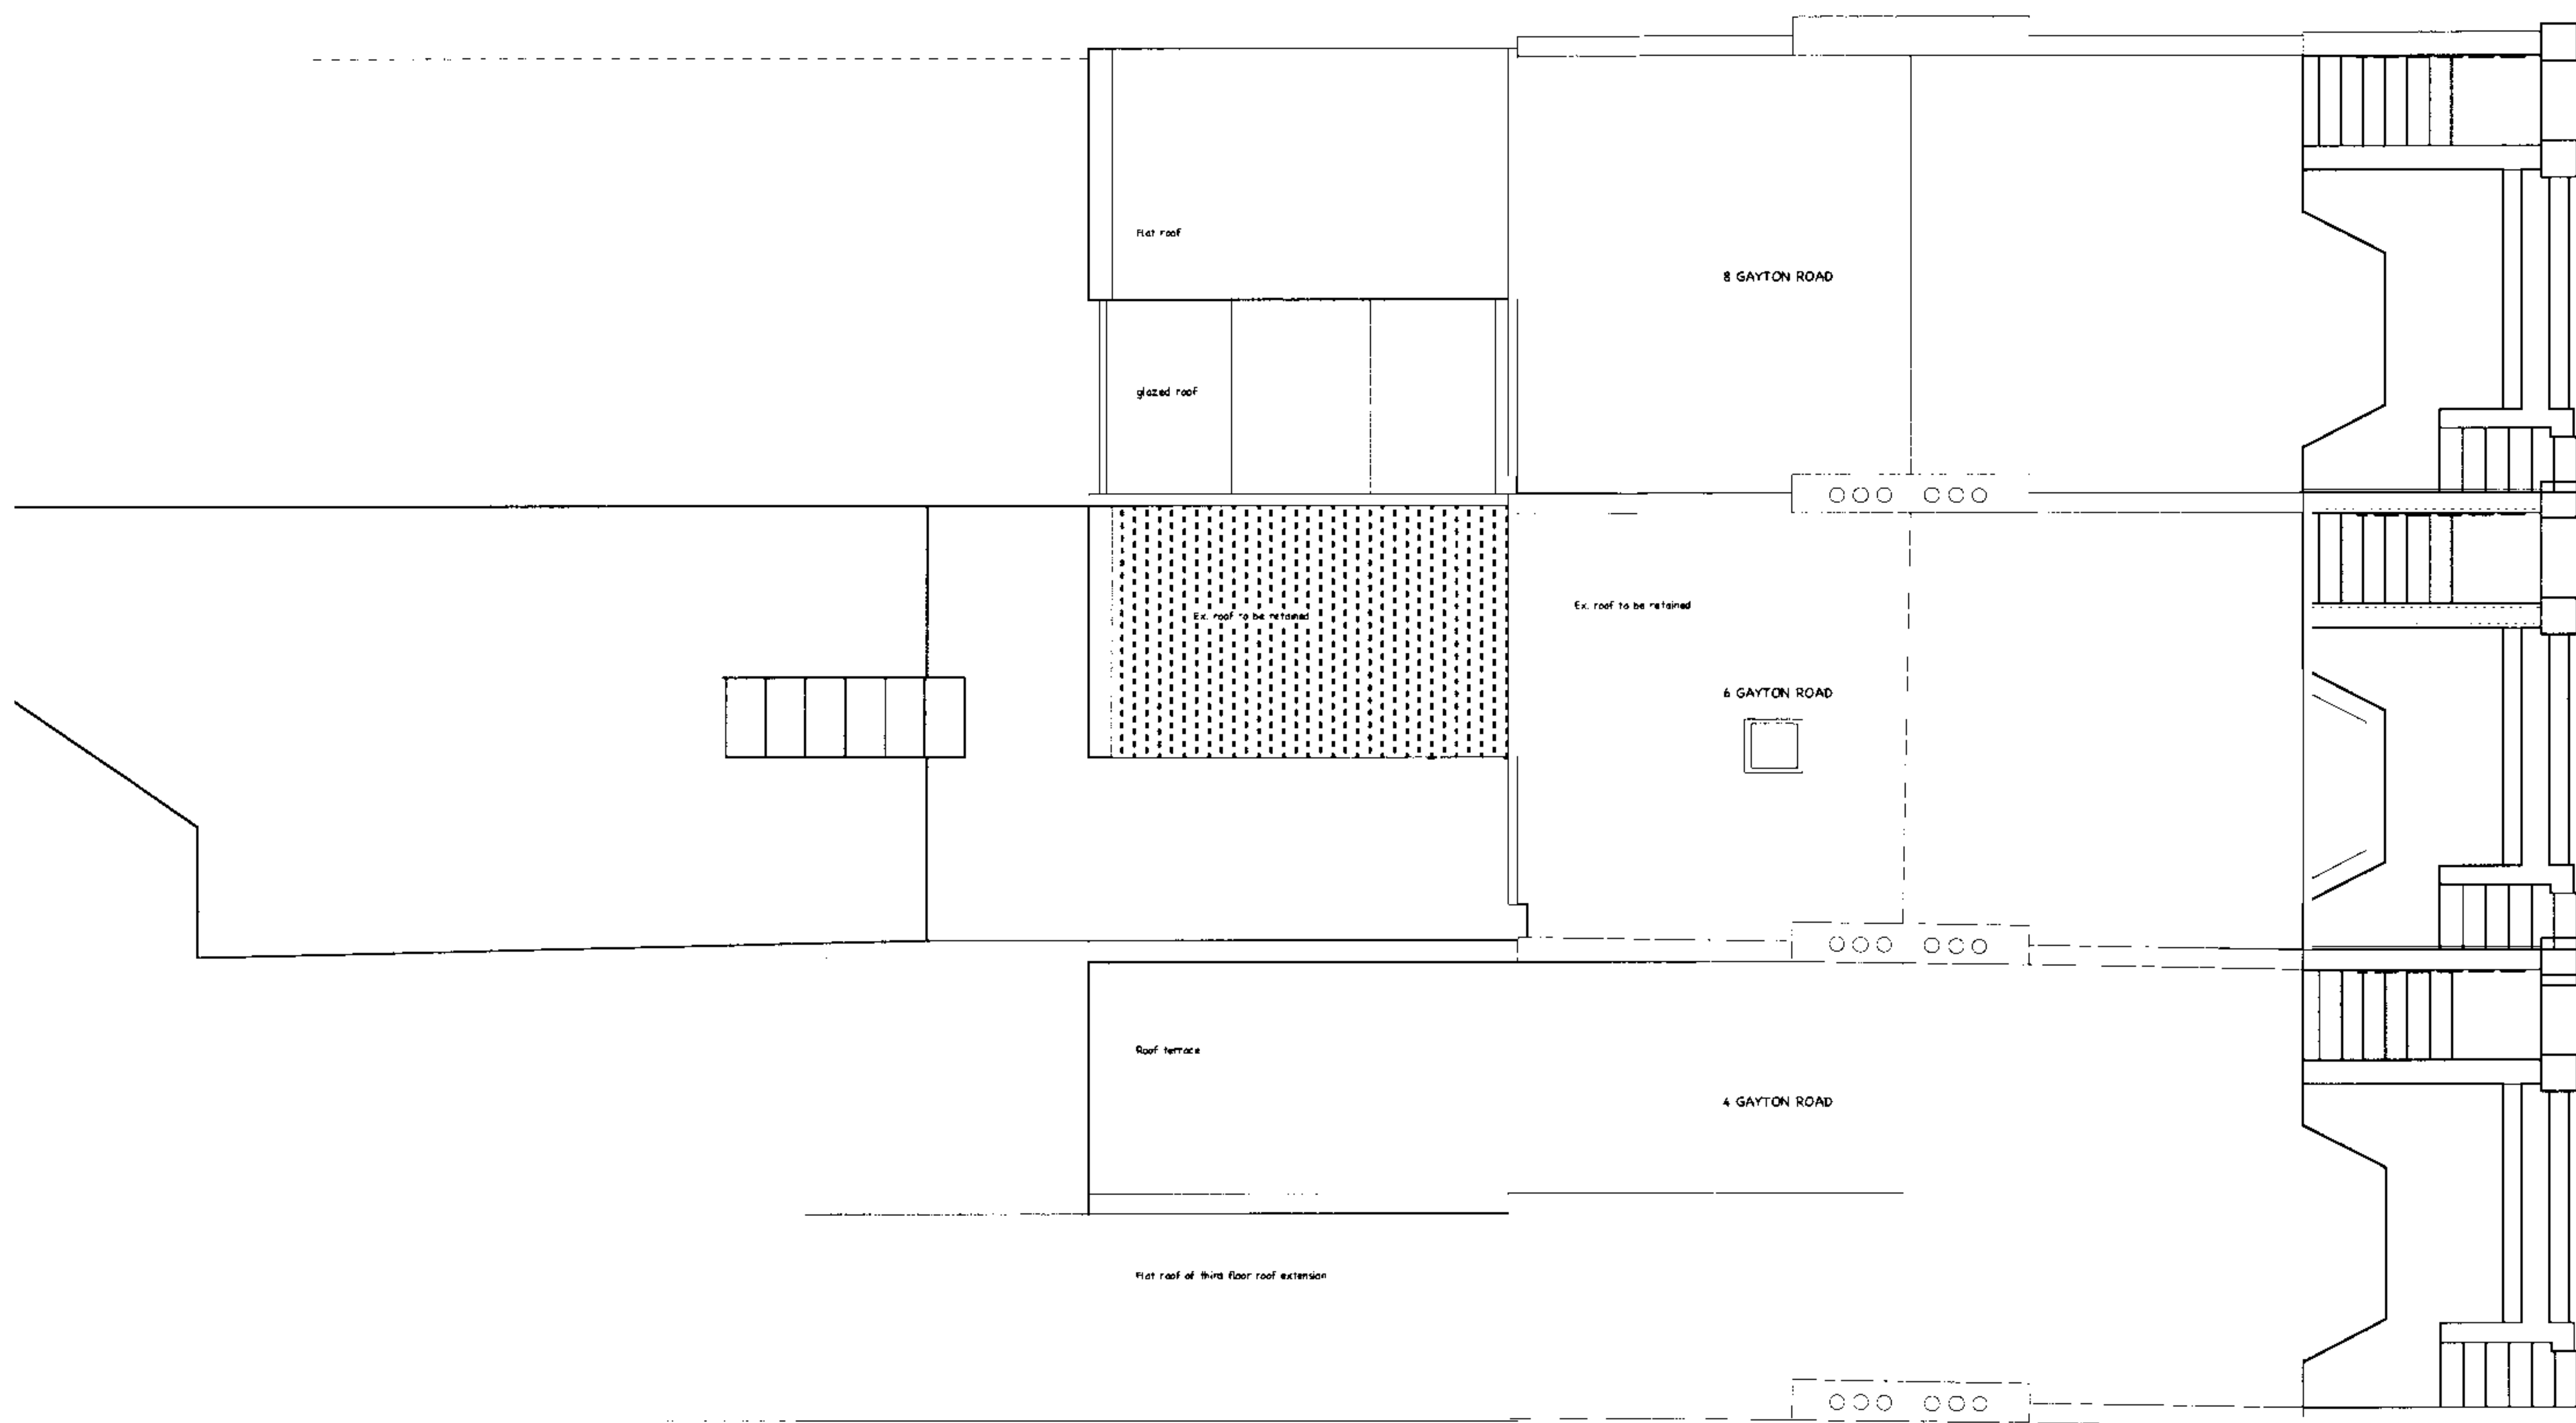
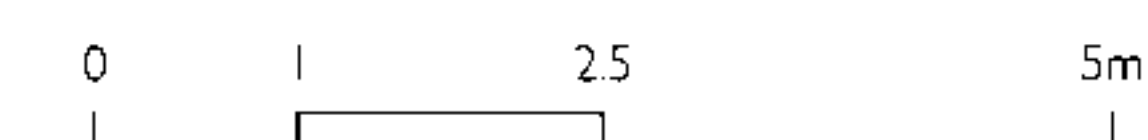
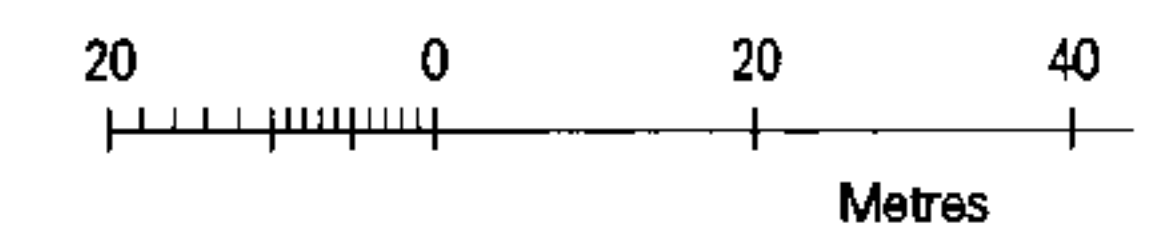


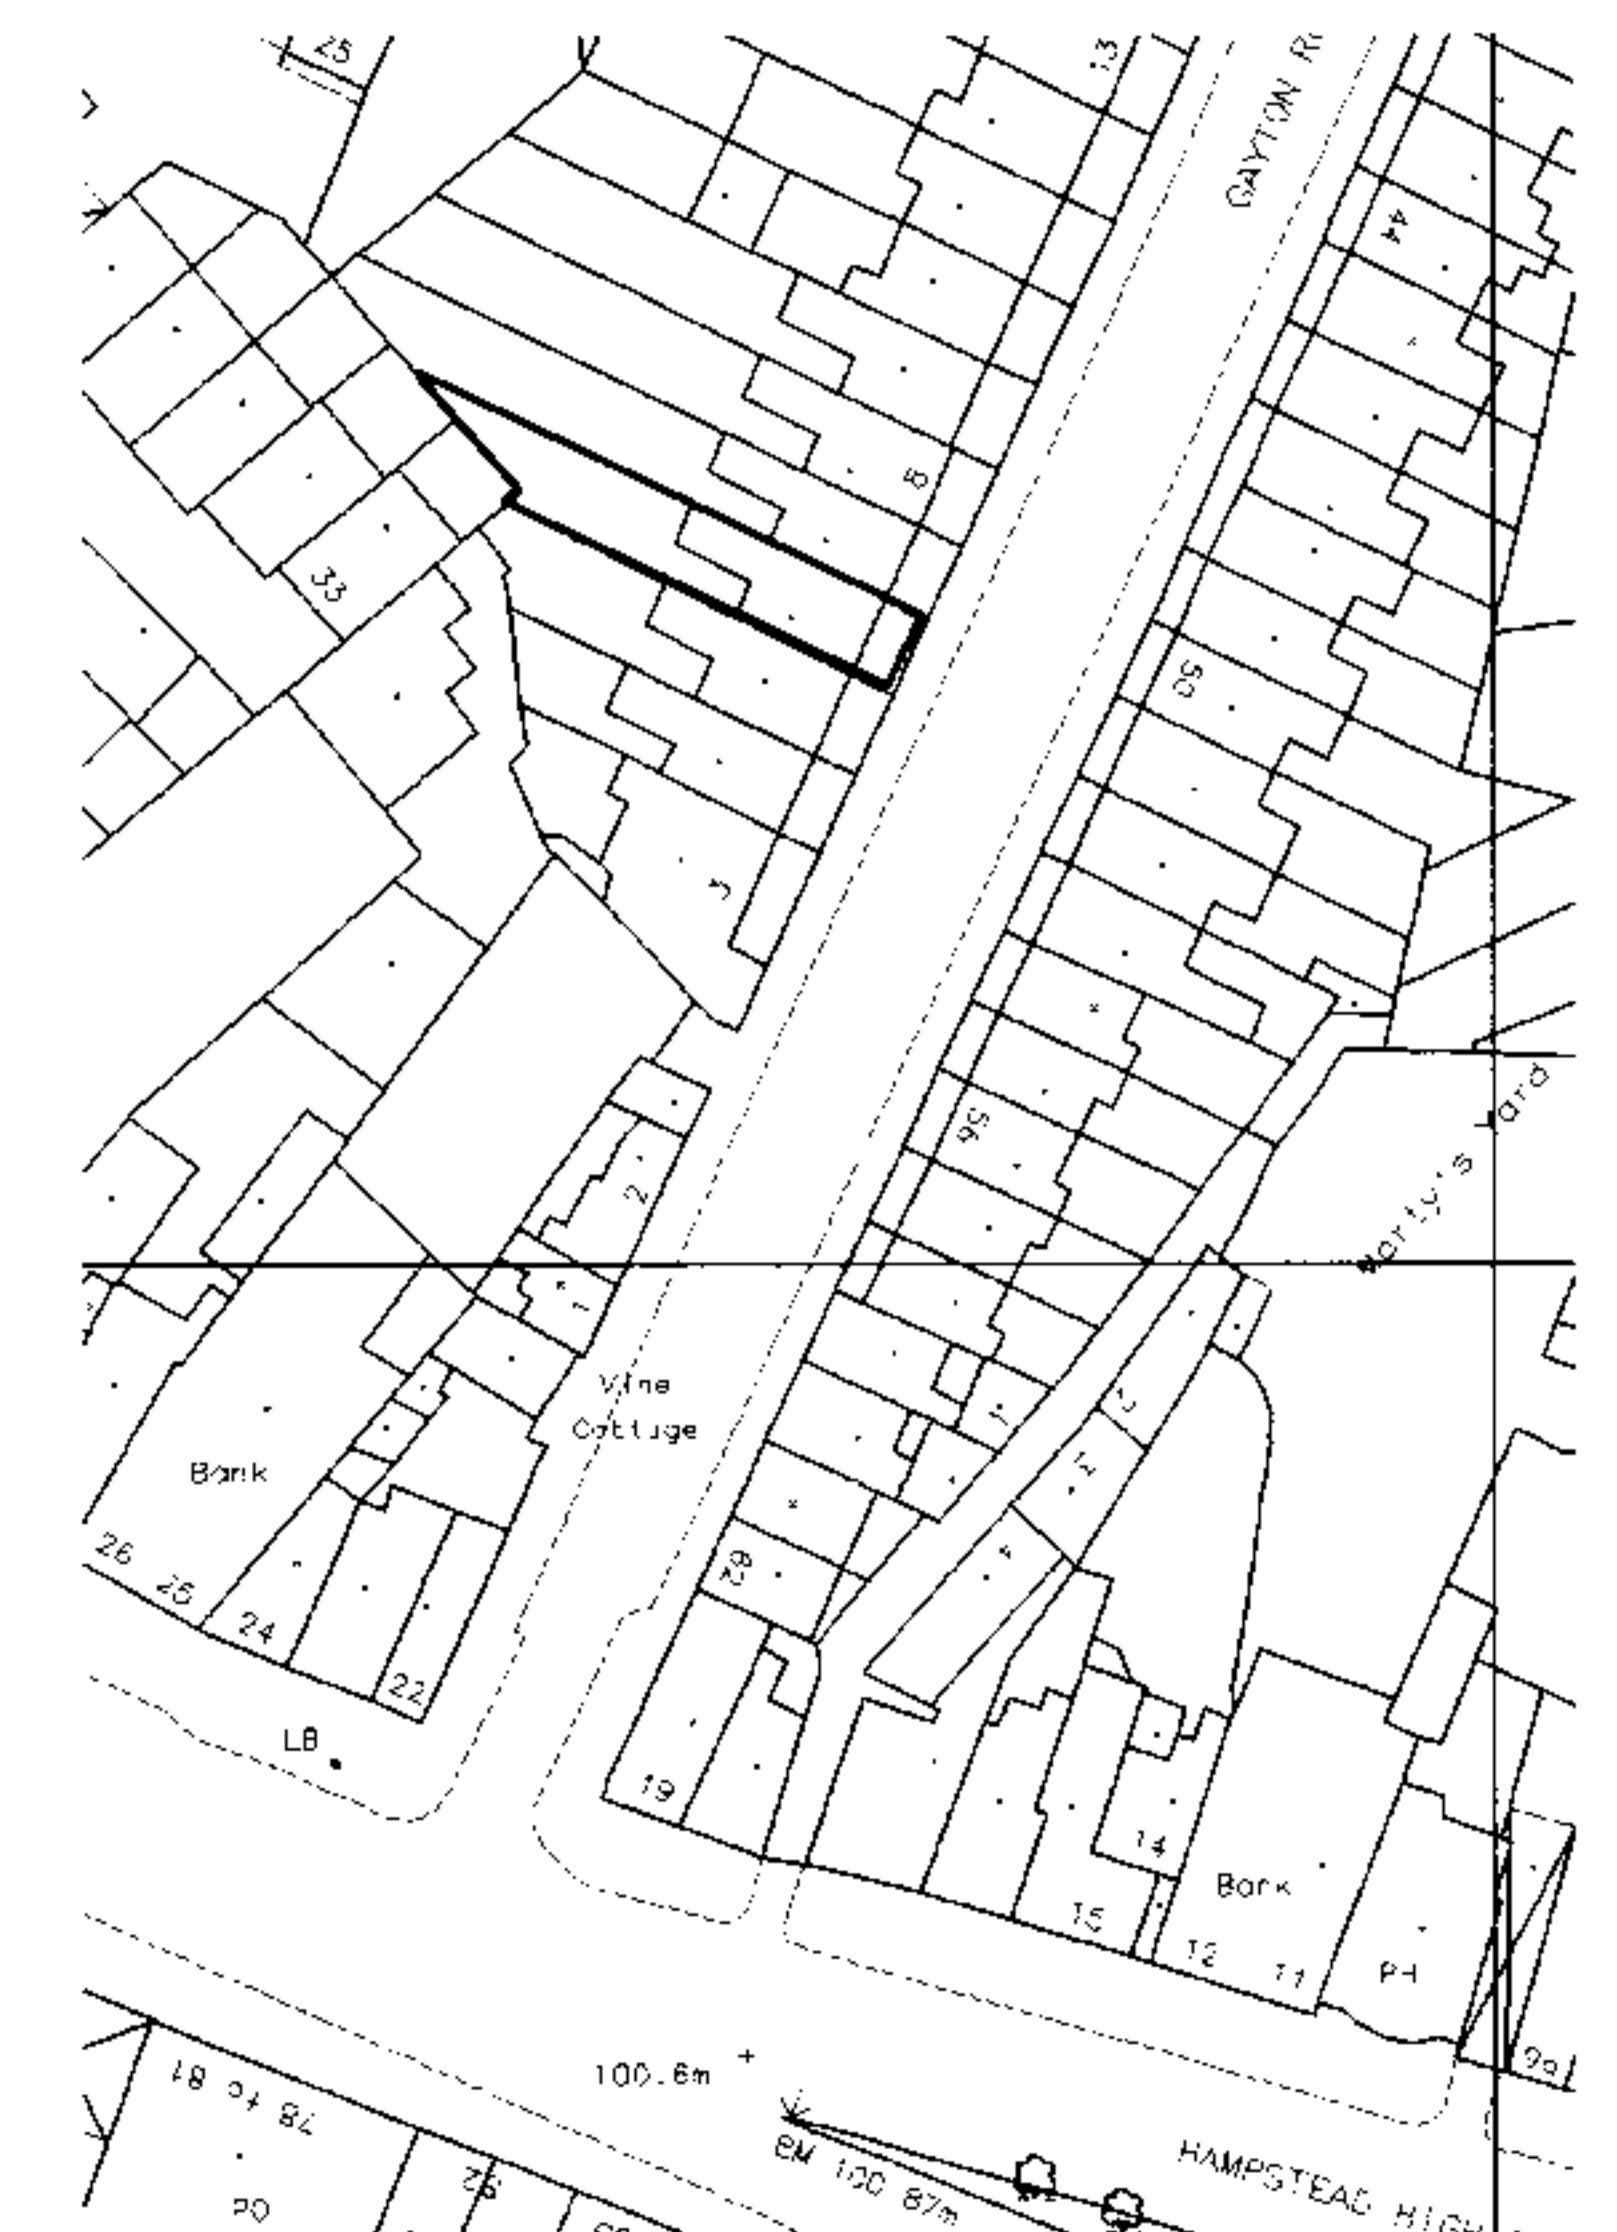

Notes

To be read in conjunction with the specification and all relevant drawings. Contractor to check all dimensions on site. Do not scale from this drawing. Rozeman Architects to be advised of any variation between the drawings and site conditions.

Note: Survey information is approximate, all measurements to be checked on site.

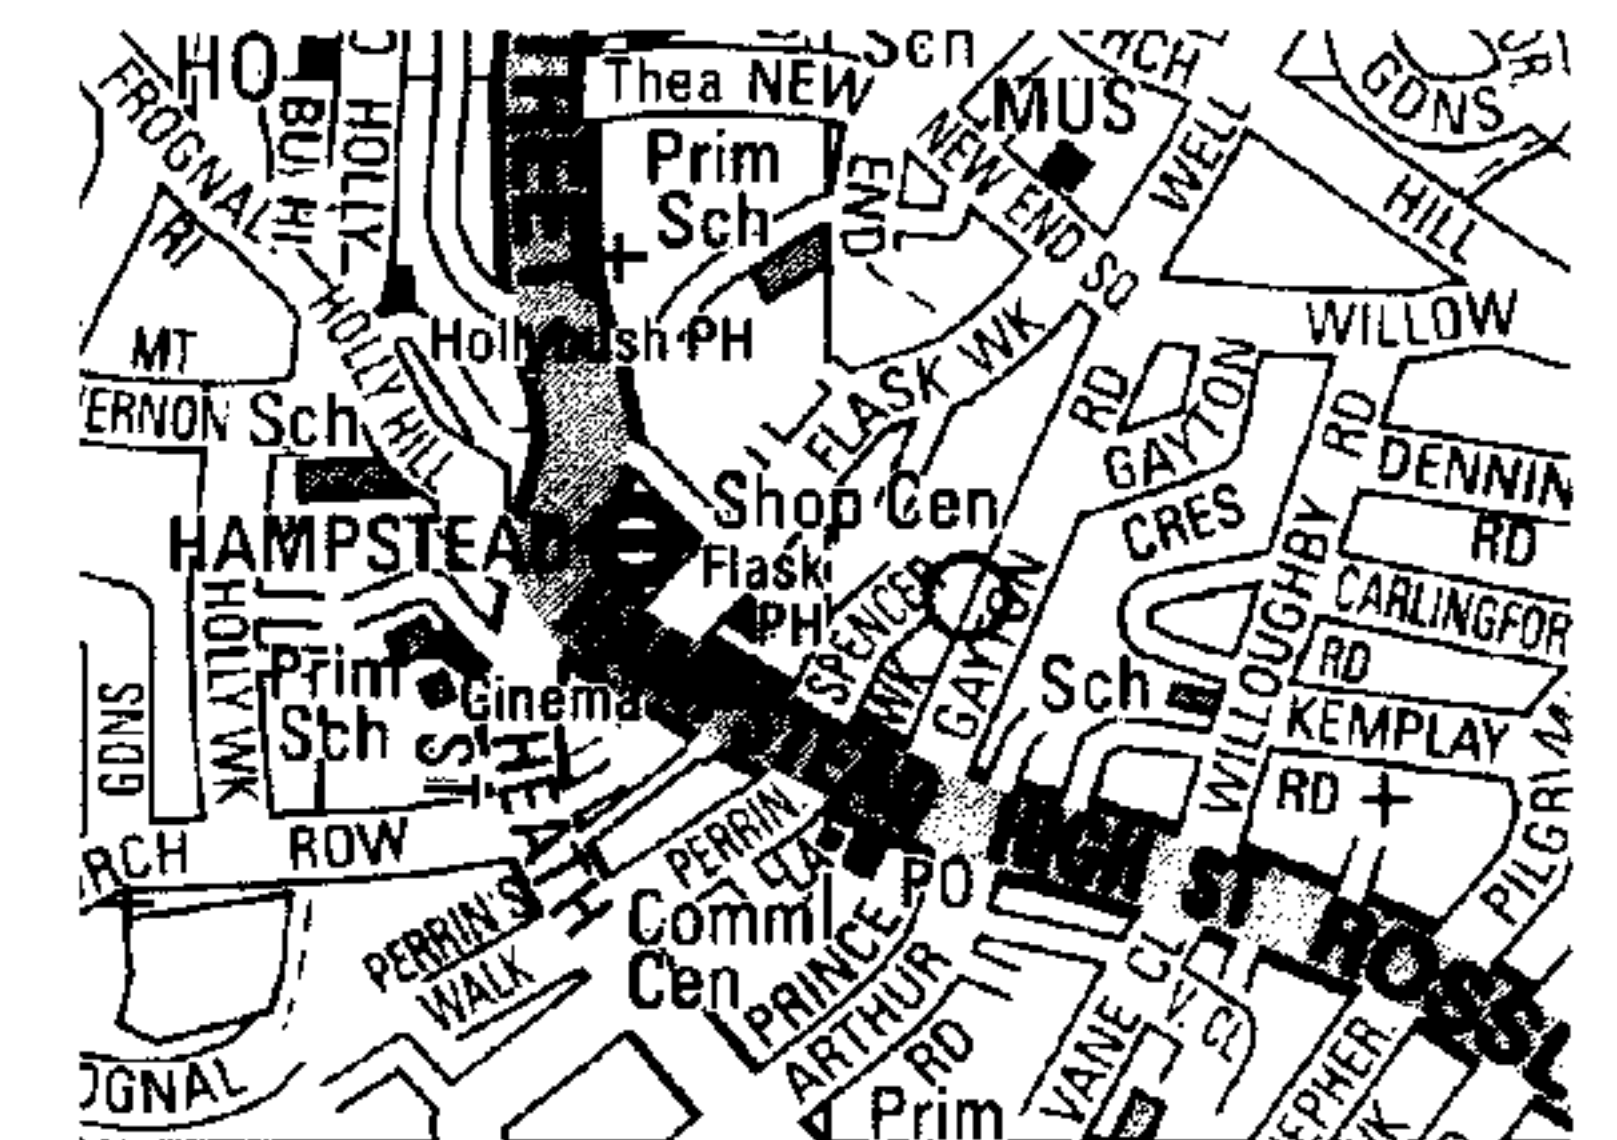

Rozeman Architects

19 Monnery Road
London N19 5SA

T020 76870588
F020 72636596

© Rozeman Architects - All rights described in Chapter IV of the Copyright, Designs and Patents Act 1988 have been asserted.

Project

Mr David Hurford
6A Gayton Road
London NW3 1TX

Drawing Title

LOCATION / ROOFPLAN EXISTING
GROUND FLOOR FLAT

rev	date	init	description	Approved
Drawn			Checked	
Date	SEPTEMBER 2004	Scale @ A3	1:100 / 1:1250	Status
Project Number	112	Drawing Number	PL01	Rev.

112


PL01

-

Notes

To be read in conjunction with the specification and all relevant drawings. Contractor to check all dimensions on site. Do not scale from this drawing. Rozeman Architects to be advised of any variation between the drawings and site conditions.

Note: Survey is approximate, all measurements to be checked on site.

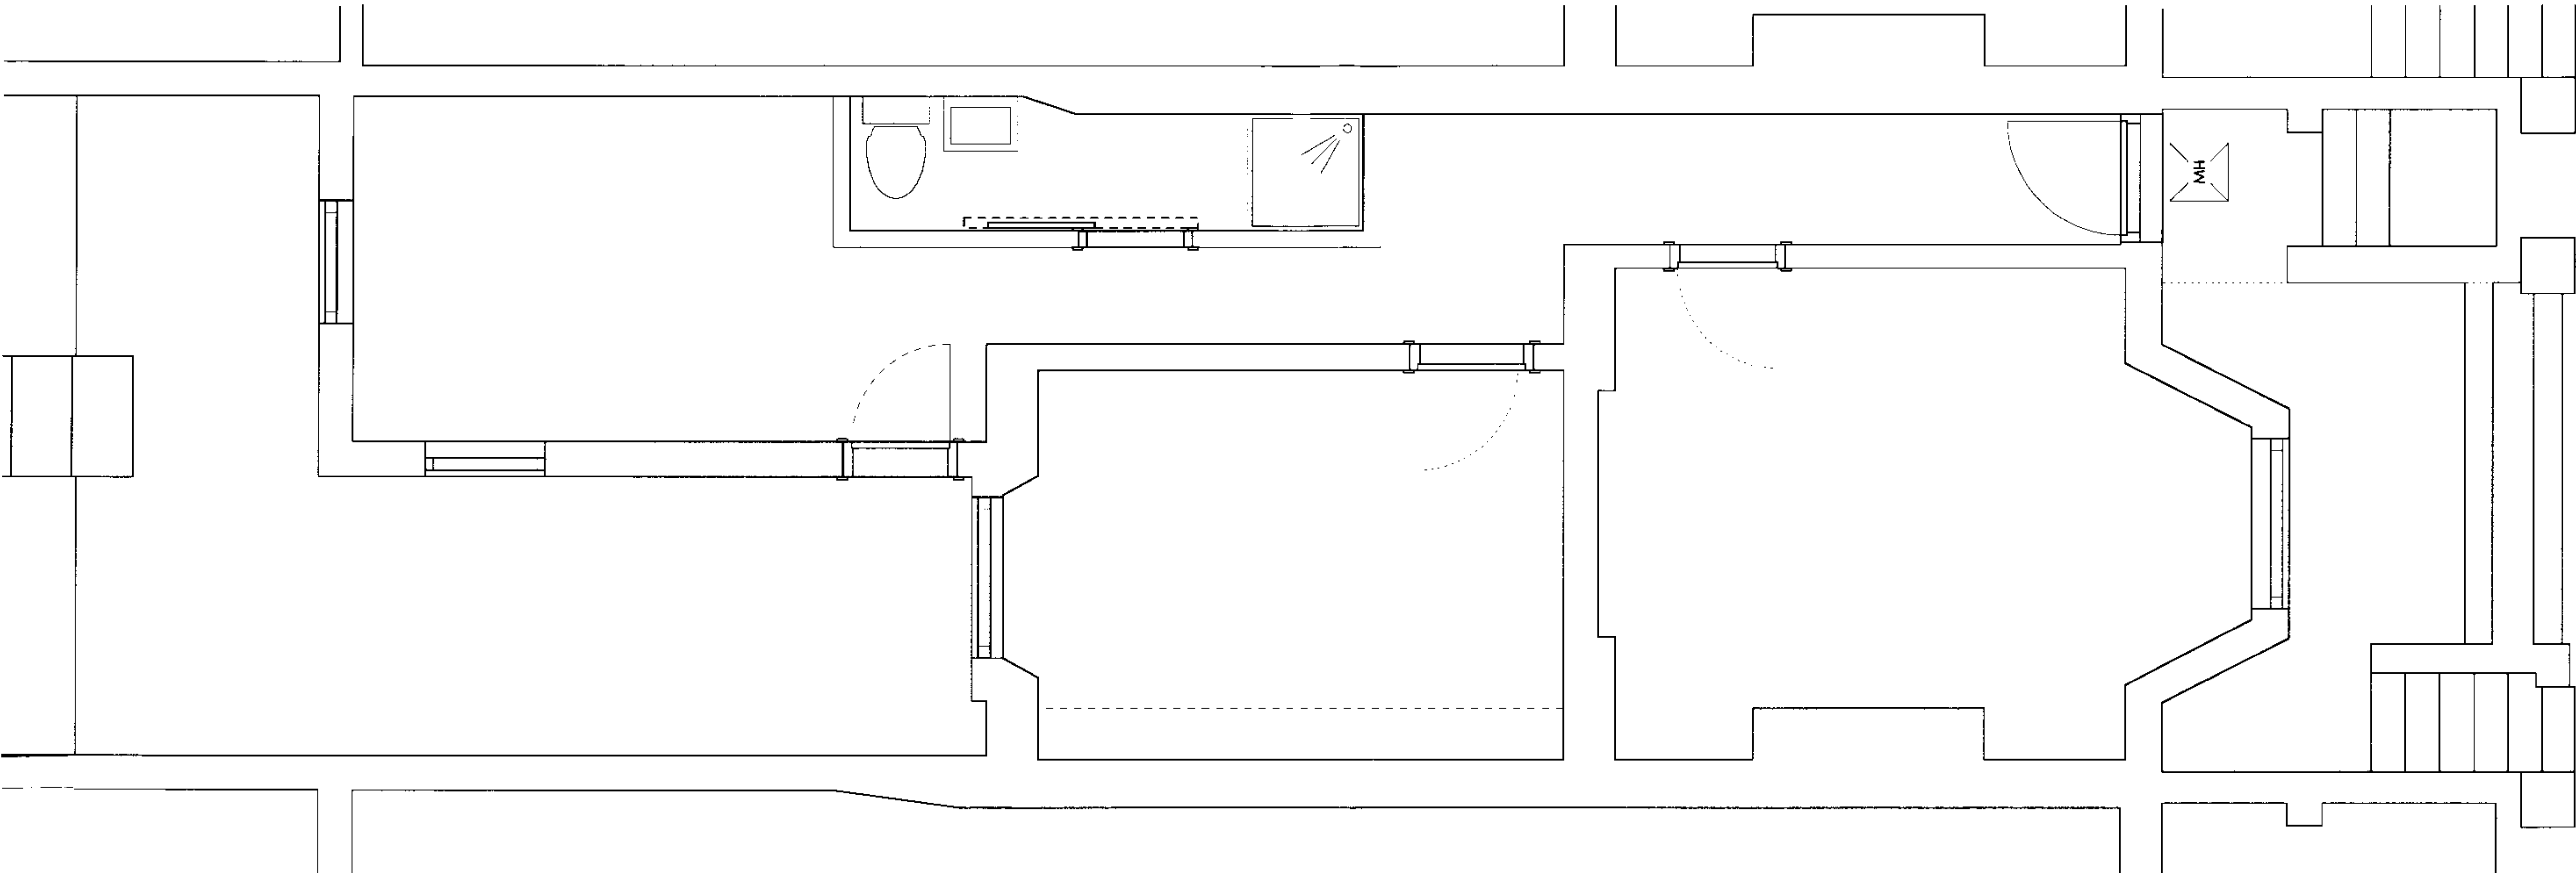

Extent of proposed demolition shown in grey


Rozeman Architects

19 Monnery Road
London N19 5SA
T020 76870588
F020 72636596


© Rozeman Architects - All rights described in Chapter IV of the Copyright, Designs and Patents Act 1988 have been asserted.

Project
Mr David Hurford
6A Gayton Road
London NW3 1TX

Drawing Title
PLAN EXISTING
GROUND FLOOR FLAT
DEMOLITION / STRIP OUT

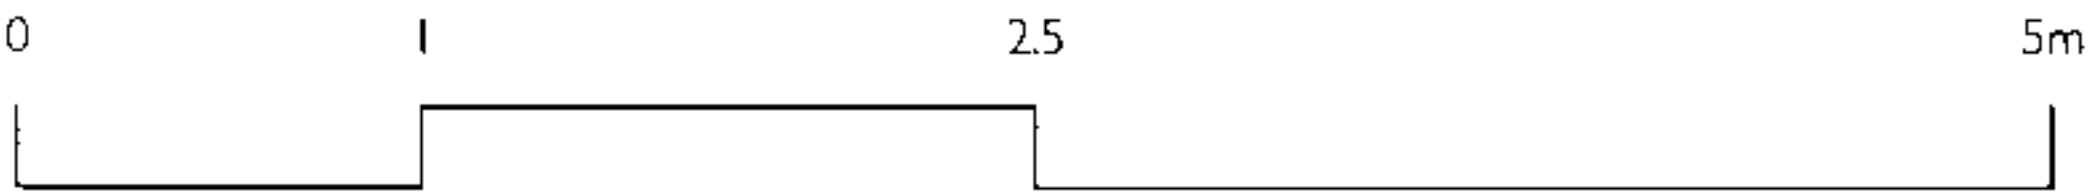

rev	date	init	description	Approved
Drawn			Checked	
Date	SEPTEMBER 2004	Scale @ A3	1:50	Status PLANNING
Project Number	112	Drawing Number	PL02	Rev. -

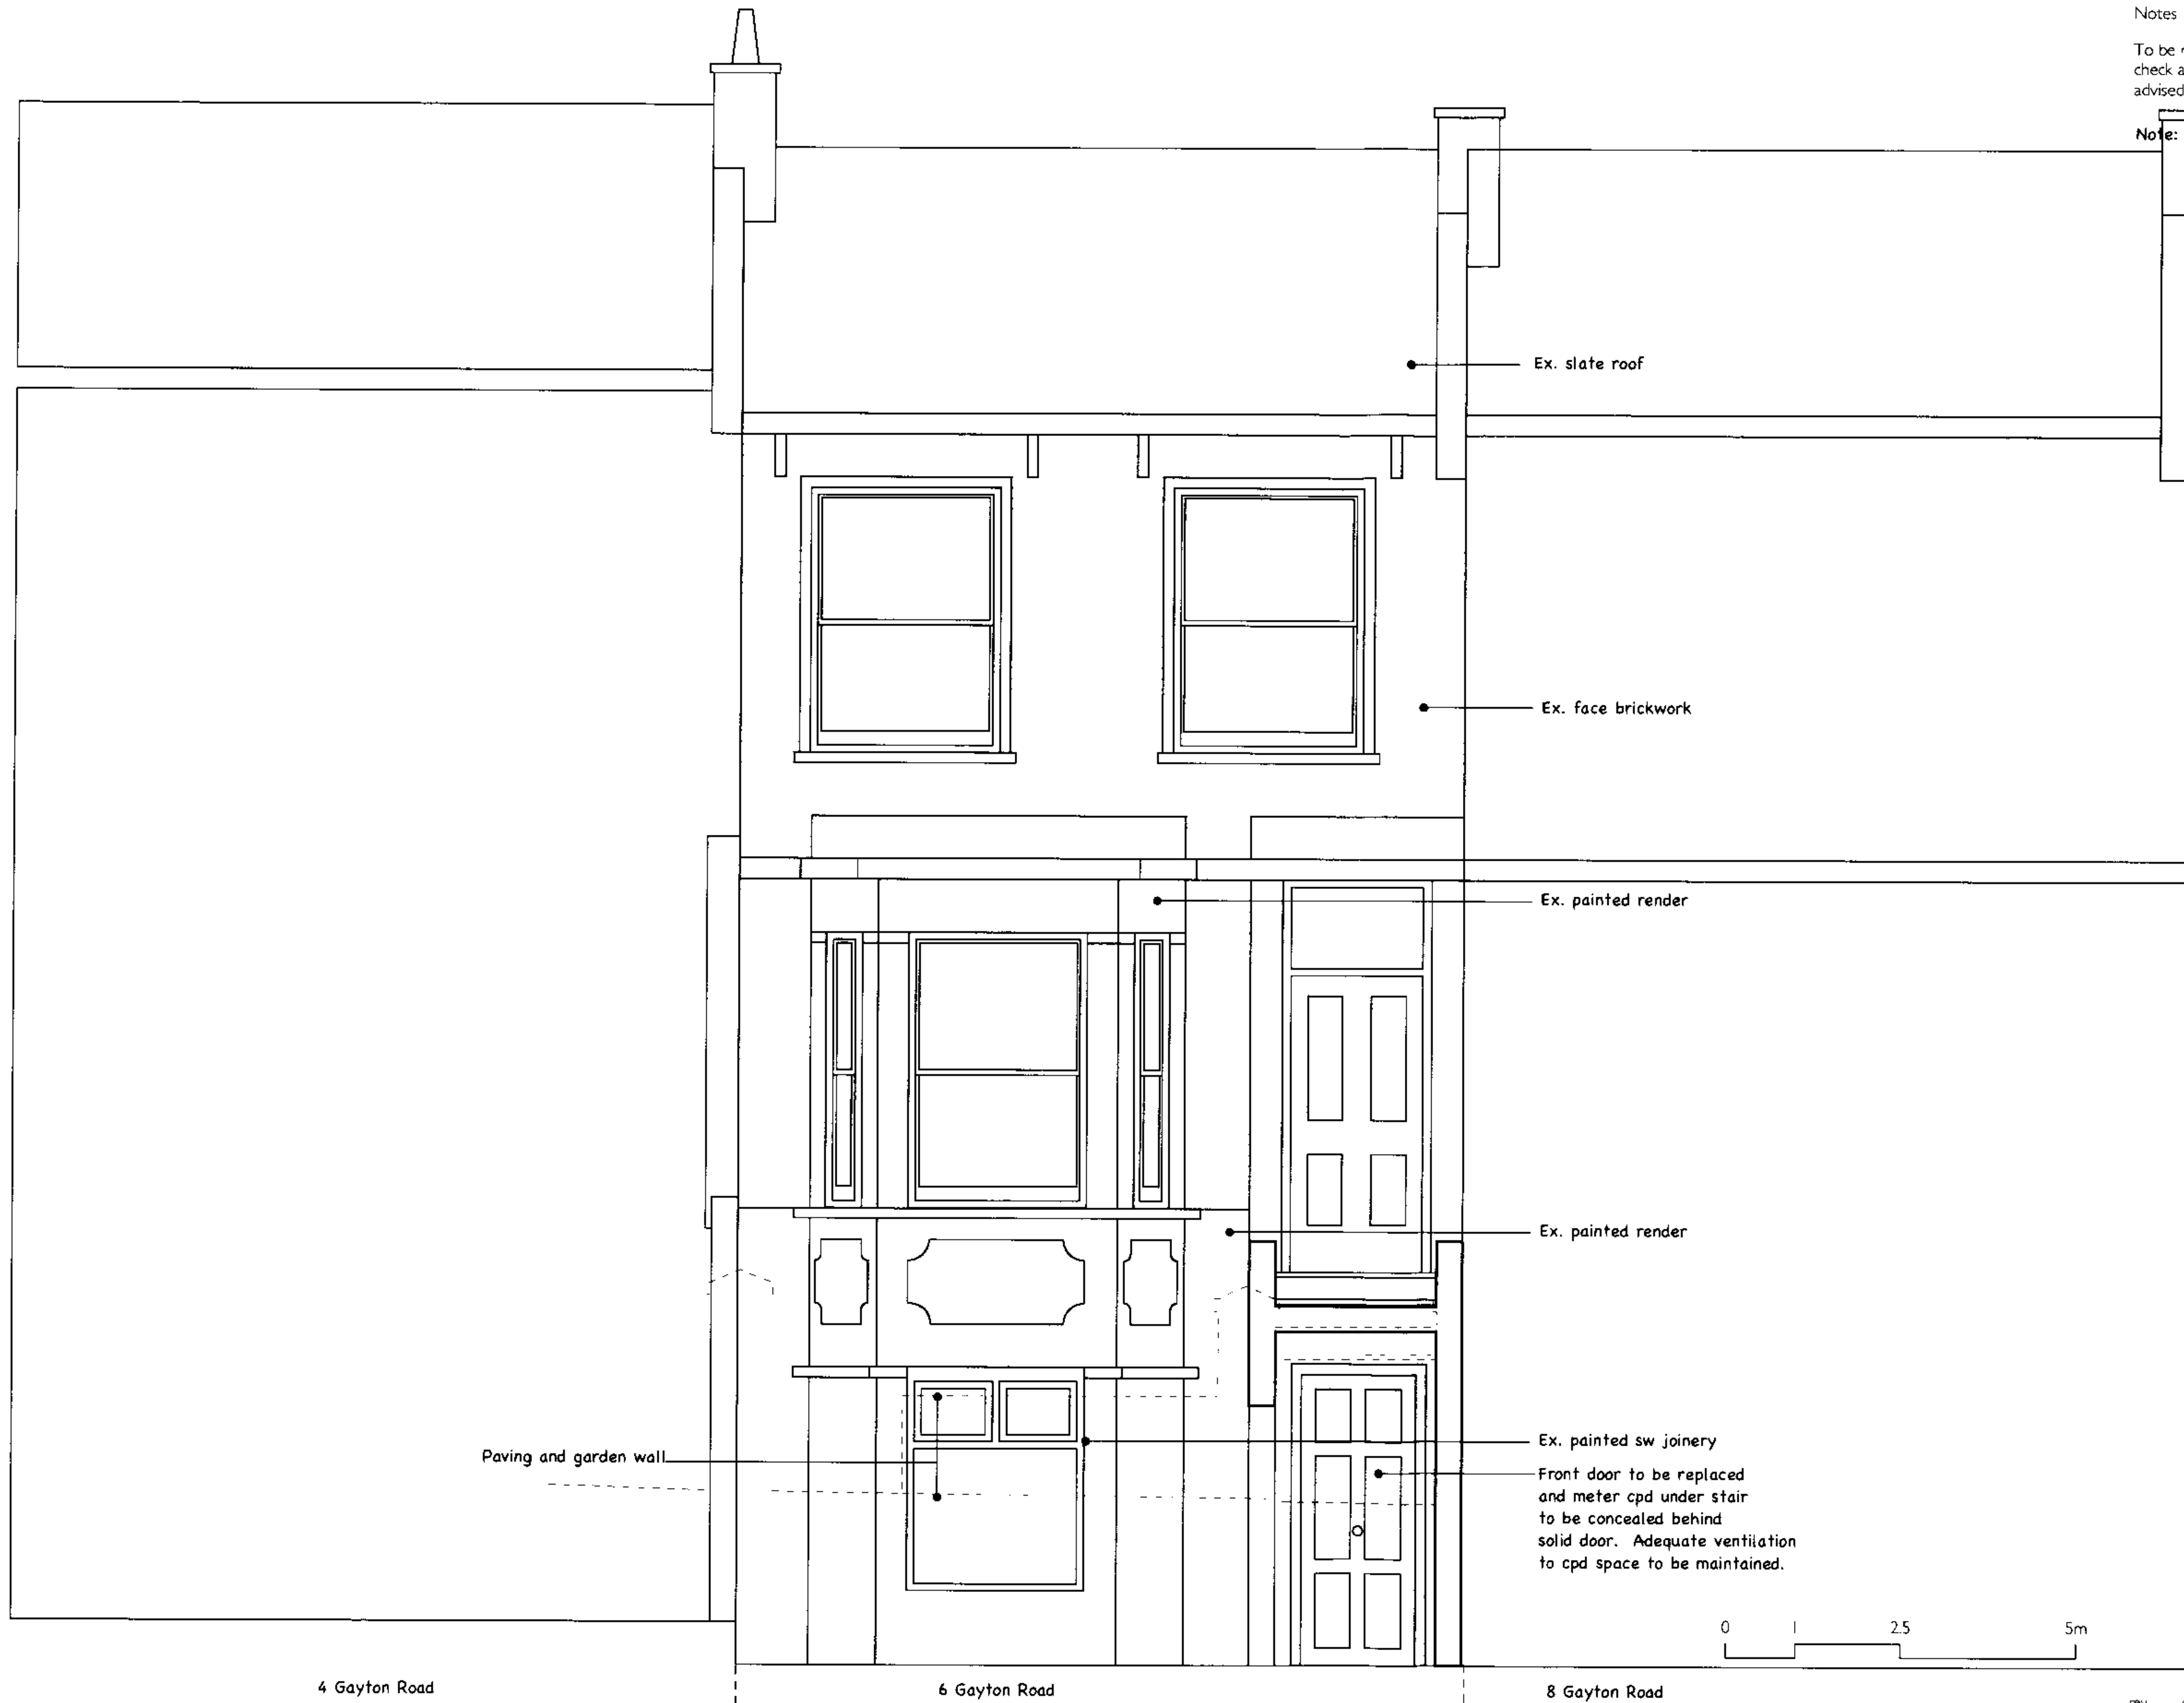

Notes

To be read in conjunction with the specification and all relevant drawings. Contractor to check all dimensions on site. Do not scale from this drawing. Rozeman Architects to be advised of any variation between the drawings and site conditions.

Note: Survey is approximate, all measurements to be checked on site.

Rozeman Architects

19 Monnery Road
London N19 5SA

T020 76870588
F020 72636596

© Rozeman Architects - All rights described in Chapter IV of the Copyright, Designs and Patents Act 1988 have been asserted.


Project

Mr David Hurford
6A Gayton Road
London NW3 1TX

Drawing Title

EAST ELEVATION EXISTING
GROUND FLOOR FLAT
DEMOLITION / STRIP OUT

rev	date	init	description	
Drawn			Checked	Approved
Date	SEPTEMBER 2004		Scale @ A3 1:100	Status PLANNING
Project Number	112		Drawing Number	PL03
				Rev
				-

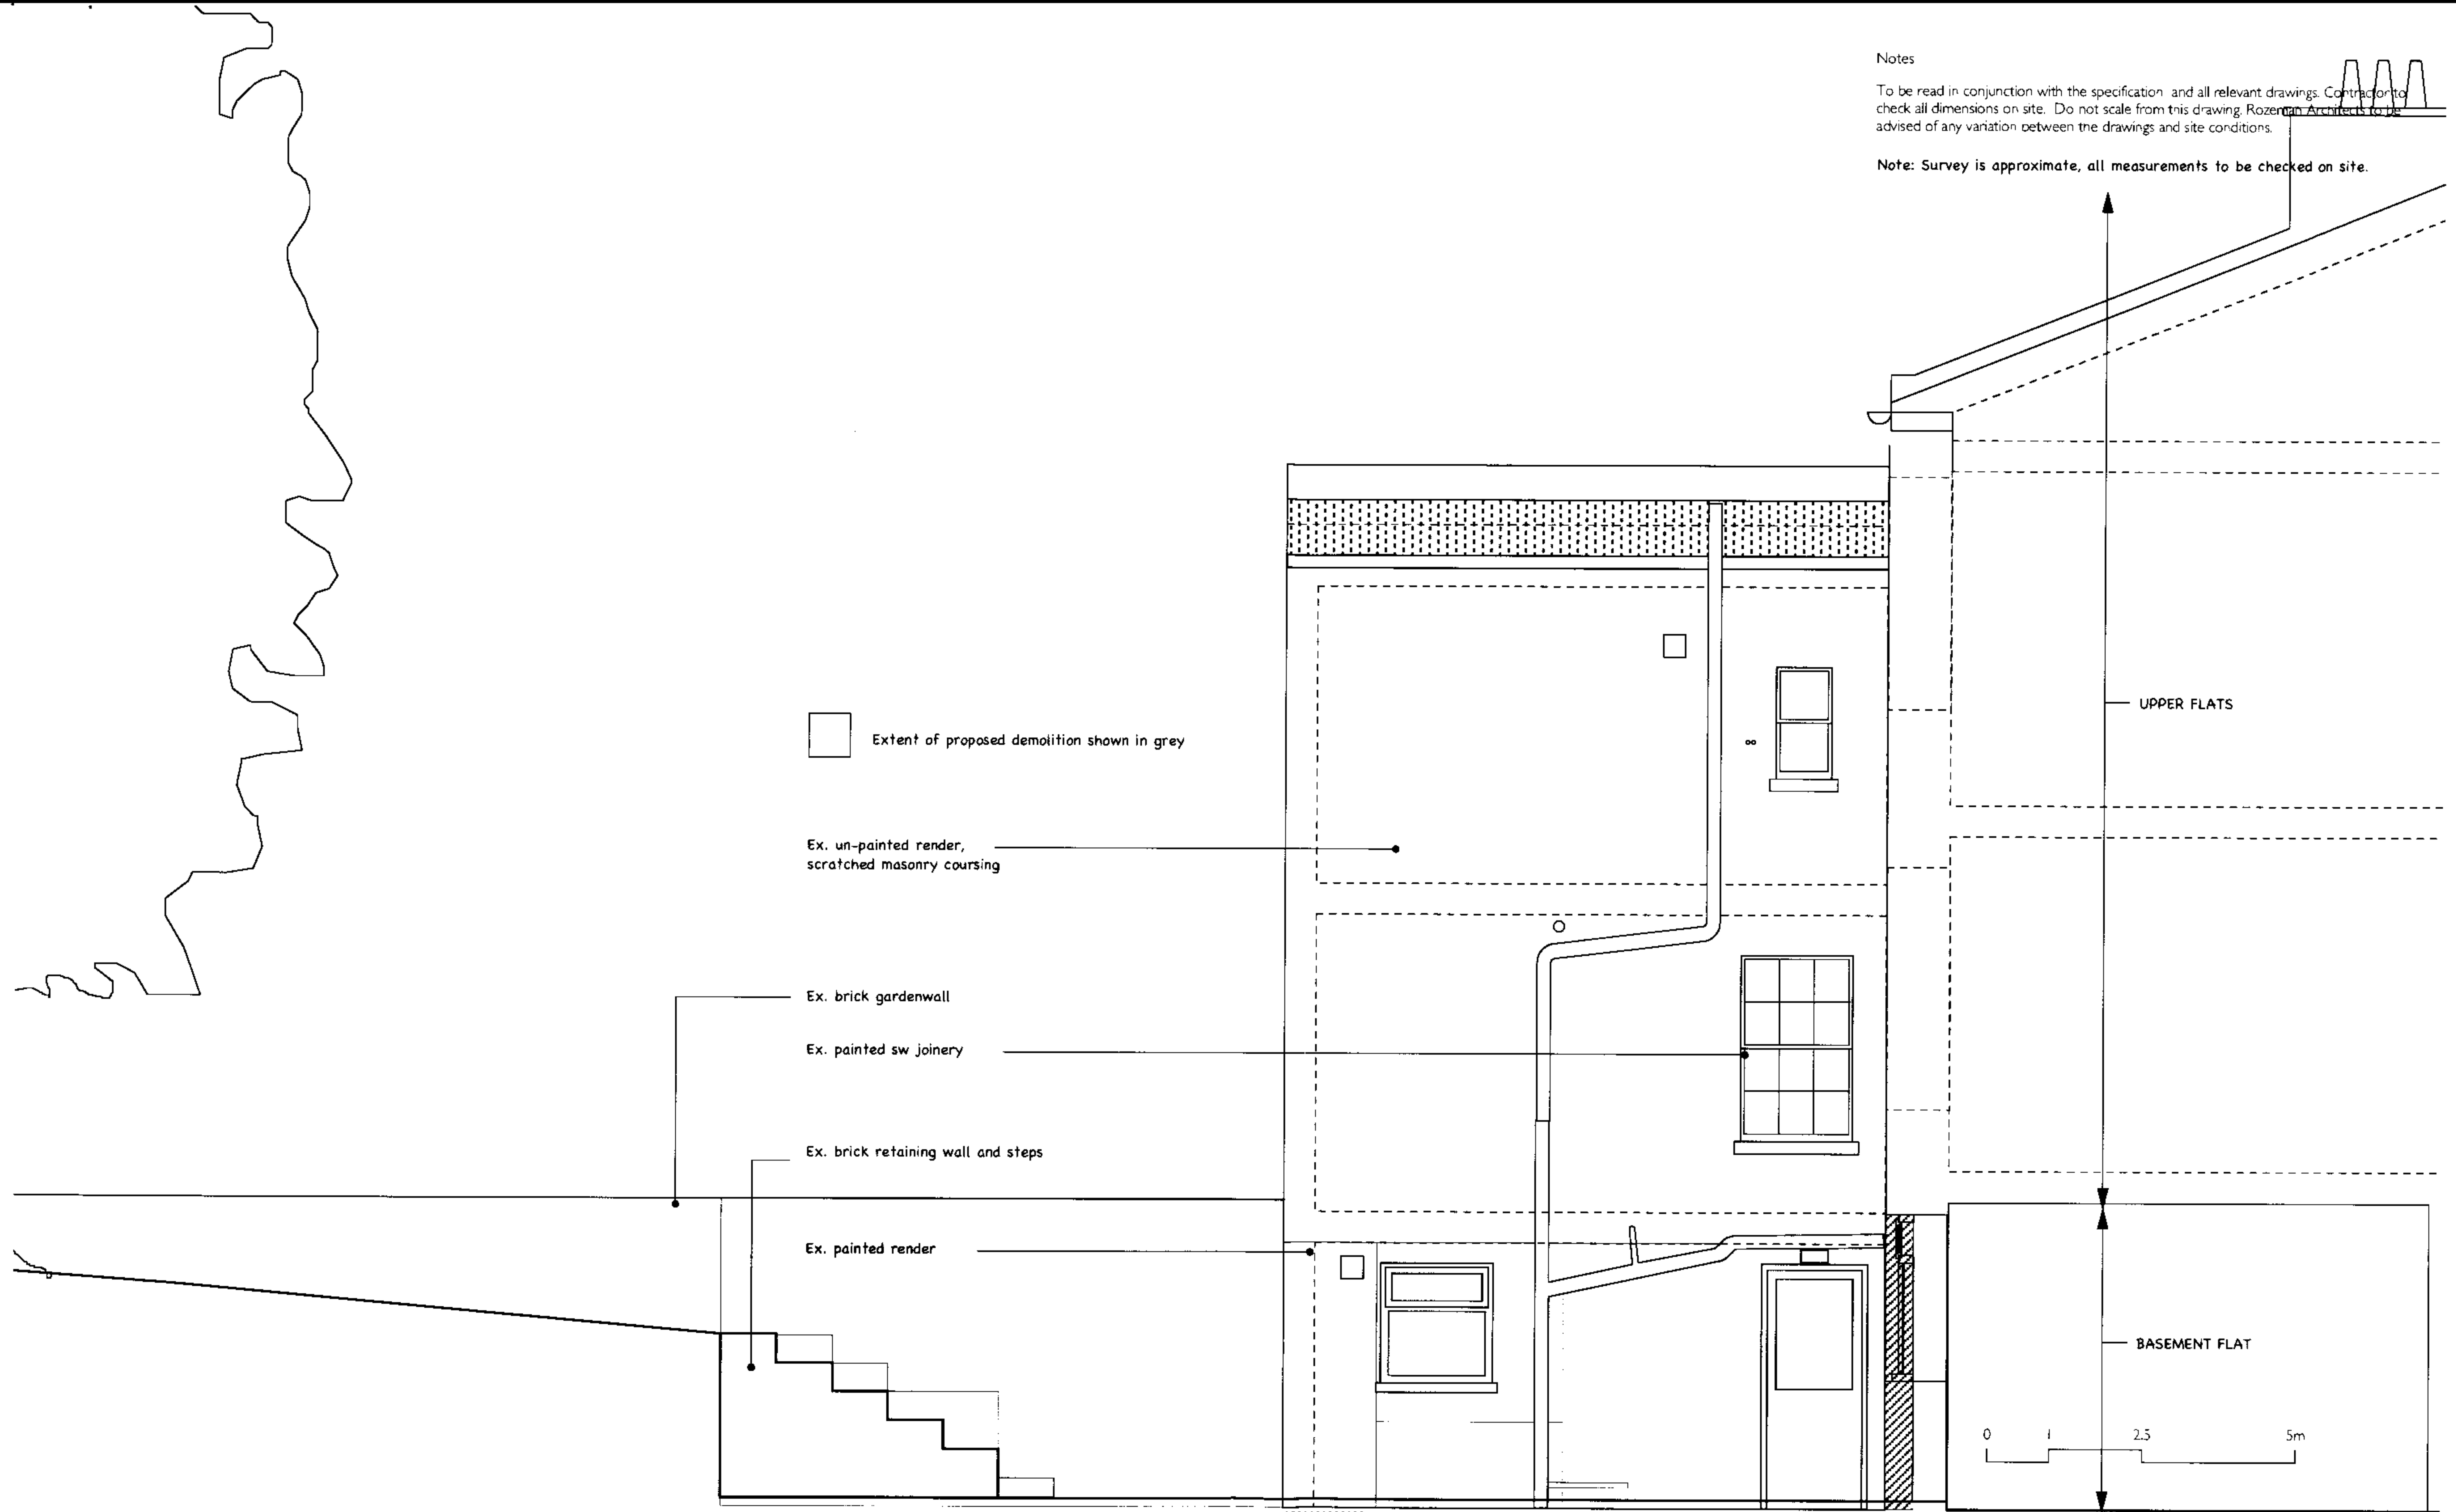

Notes

To be read in conjunction with the specification and all relevant drawings. Contractor to check all dimensions on site. Do not scale from this drawing. Rozeman Architects to be advised of any variation between the drawings and site conditions.

Note: Survey is approximate, all measurements to be checked on site.

Rozeman Architects

19 Monnery Road
London N19 5SA


T020 76870588
F020 72636596

© Rozeman Architects - All rights described in Chapter IV of the Copyright, Designs and Patents Act 1988 have been asserted.

Project
Mr David Hurford
6A Gayton Road
London NW3 1TX

Drawing Title
SOUTH SECTIONAL ELEVATION EXISTING
GROUND FLOOR FLAT
DEMOLITION / STRIP OUT


rev	date	init	description	
Drawn			Checked	Approved
Date	SEPTEMBER 2004		Scale @ A3 1:50	Status PLANNING
Project Number			Drawing Number	Rev.
112			PL04	-

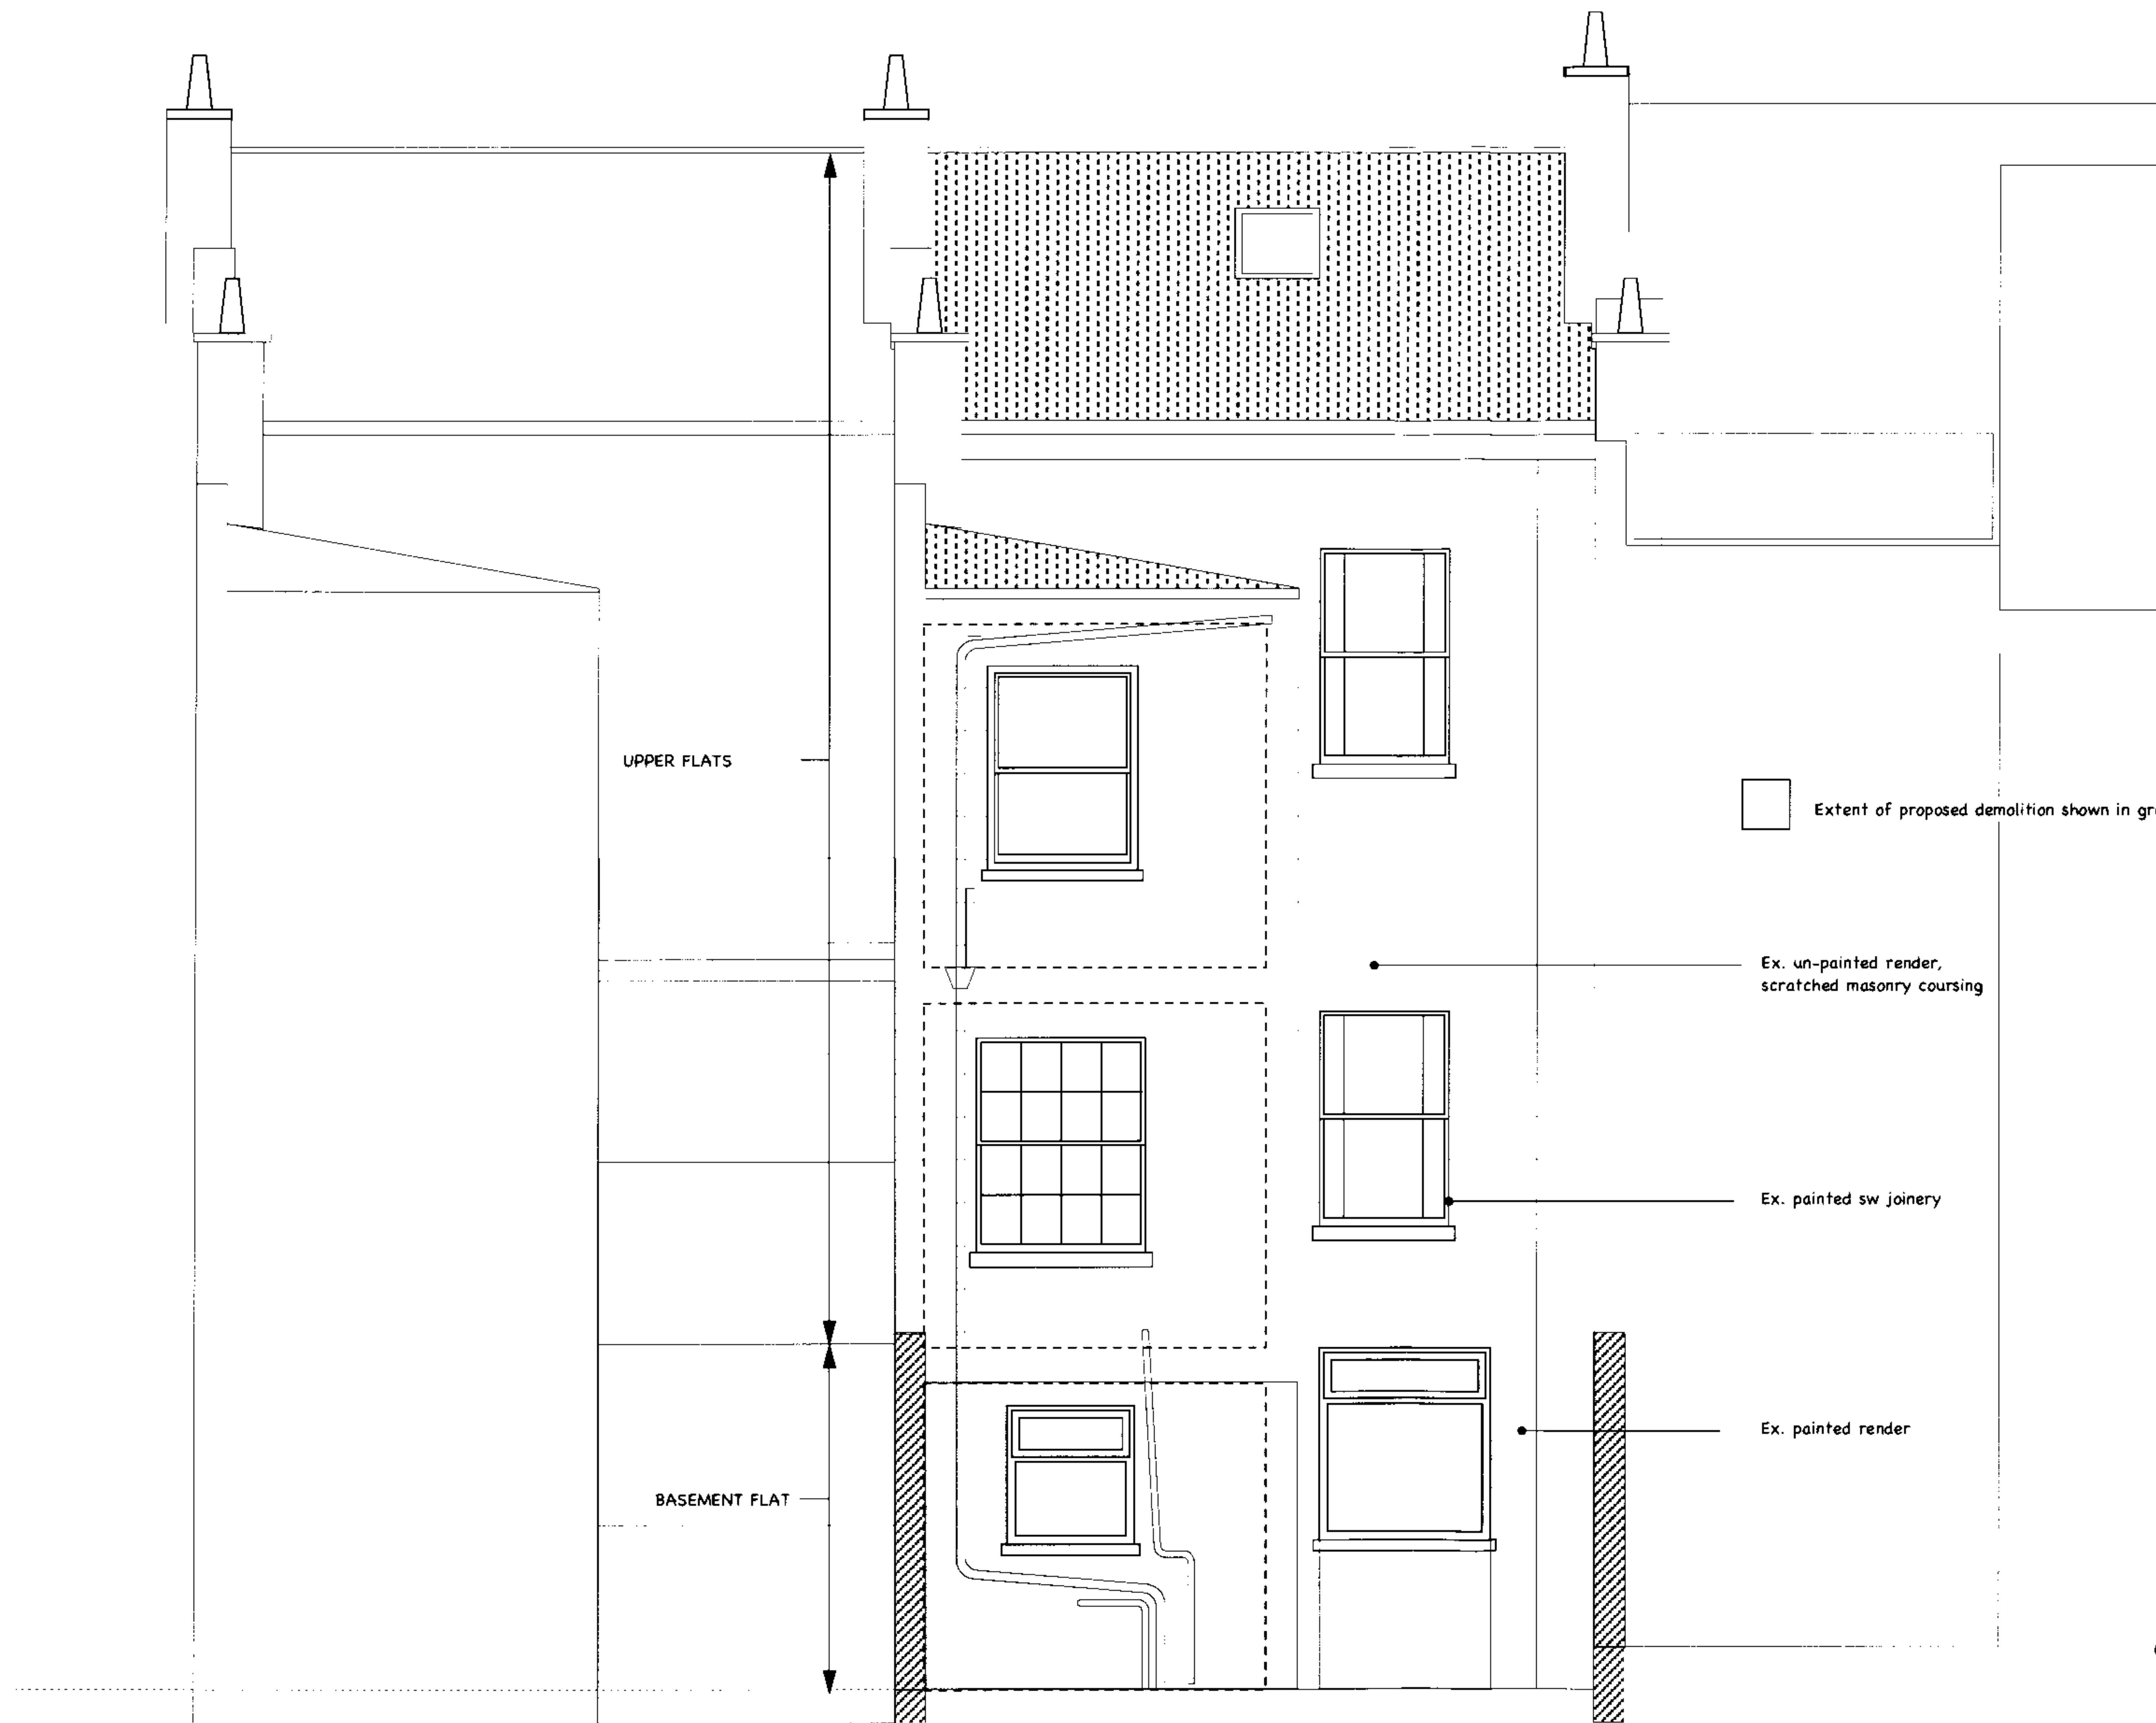

Notes

To be read in conjunction with the specification and all relevant drawings. Contractor to check all dimensions on site. Do not scale from this drawing. Rozeman Architects to be advised of any variation between the drawings and site conditions.

Note: Survey is approximate, all measurements to be checked on site.

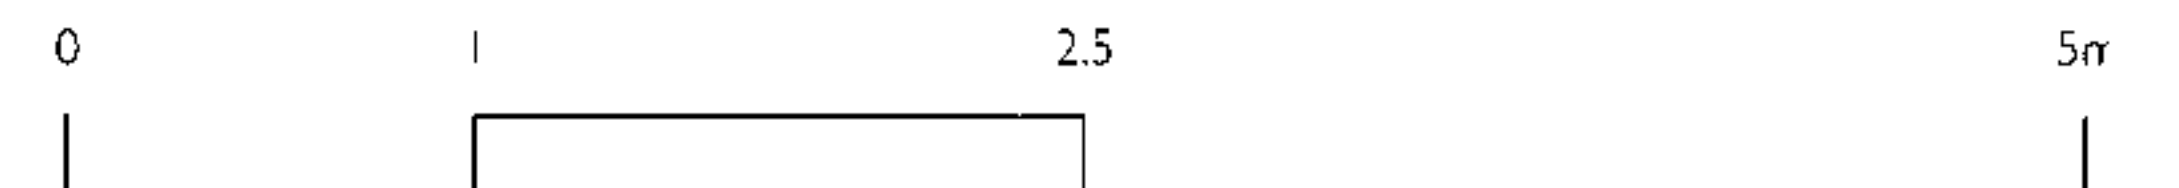

Rozeman Architects

19 Monnery Road
London N19 5SA

T020 76870588
F020 72636596

© Rozeman Architects - All rights described in Chapter IV of the Copyright, Designs and Patents Act 1988 have been asserted.

Project

Mr David Hurford
6A Gayton Road
London NW3 1TX

Drawing Title

WEST ELEVATION EXISTING
GROUND FLOOR FLAT
DEMOLITION / STRIP OUT

rev	date	init	description	
Drawn			Checked	Approved
Date	SEPTEMBER 2004		Scale @ A3 1:50	Status PLANNING
Project Number			Drawing Number	Rev.

112



PL05

-

Notes

To be read in conjunction with the specification and all relevant drawings. Contractor to check all dimensions on site. Do not scale from this drawing. Rozeman Architects to be advised of any variation between the drawings and site conditions.

Note: Survey is approximate, all measurements to be checked on site.

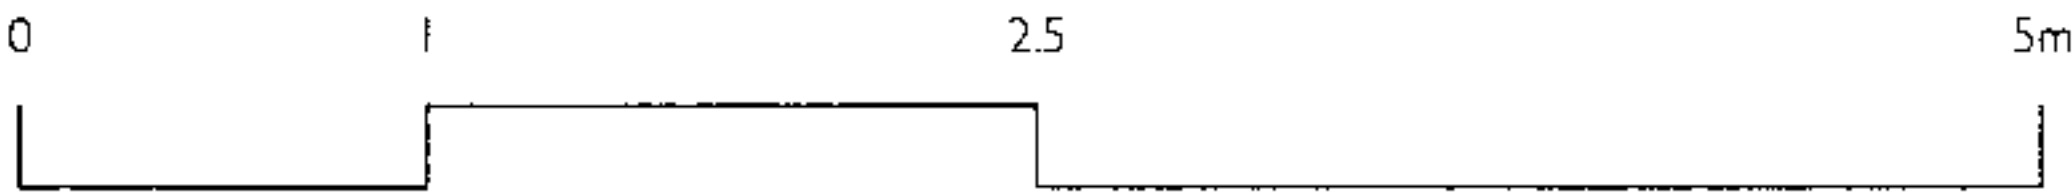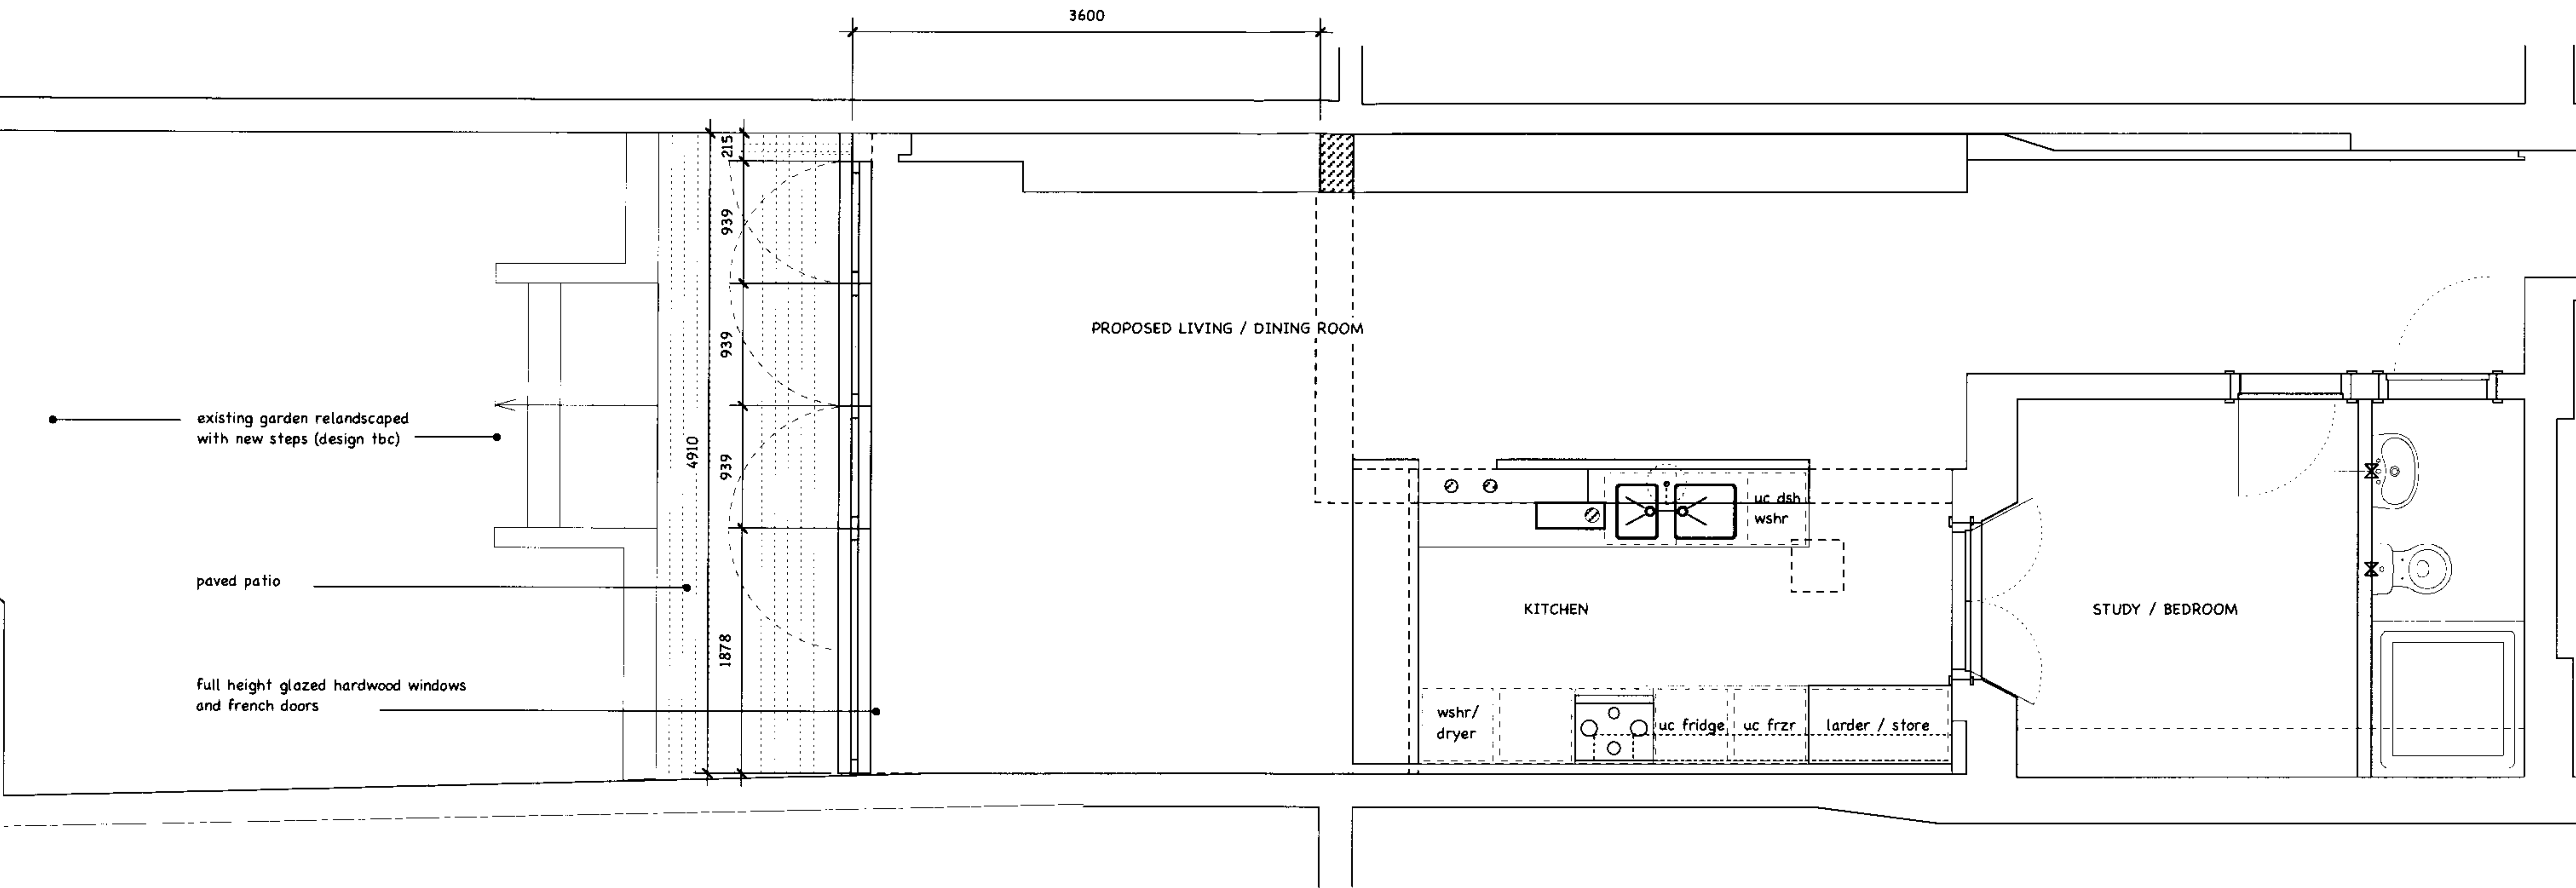

Rozeman Architects

19 Monnery Road
London N19 5SA


T020 76870588
F020 72636596

© Rozeman Architects - All rights described in Chapter IV of the Copyright, Designs and Patents Act 1988 have been asserted.

Project
Mr David Hurford
6A Gayton Road
London NW3 1TX

Drawing Title
PROPOSED PLAN NEW EXTENSION
GROUND FLOOR FLAT

rev	date	init	description	Approved
Drawn			Checked	
Date	SEPTEMBER 2004	Scale @ A3	1:100	Status PLANNING
Project Number	112	Drawing Number	PL06	Rev. -

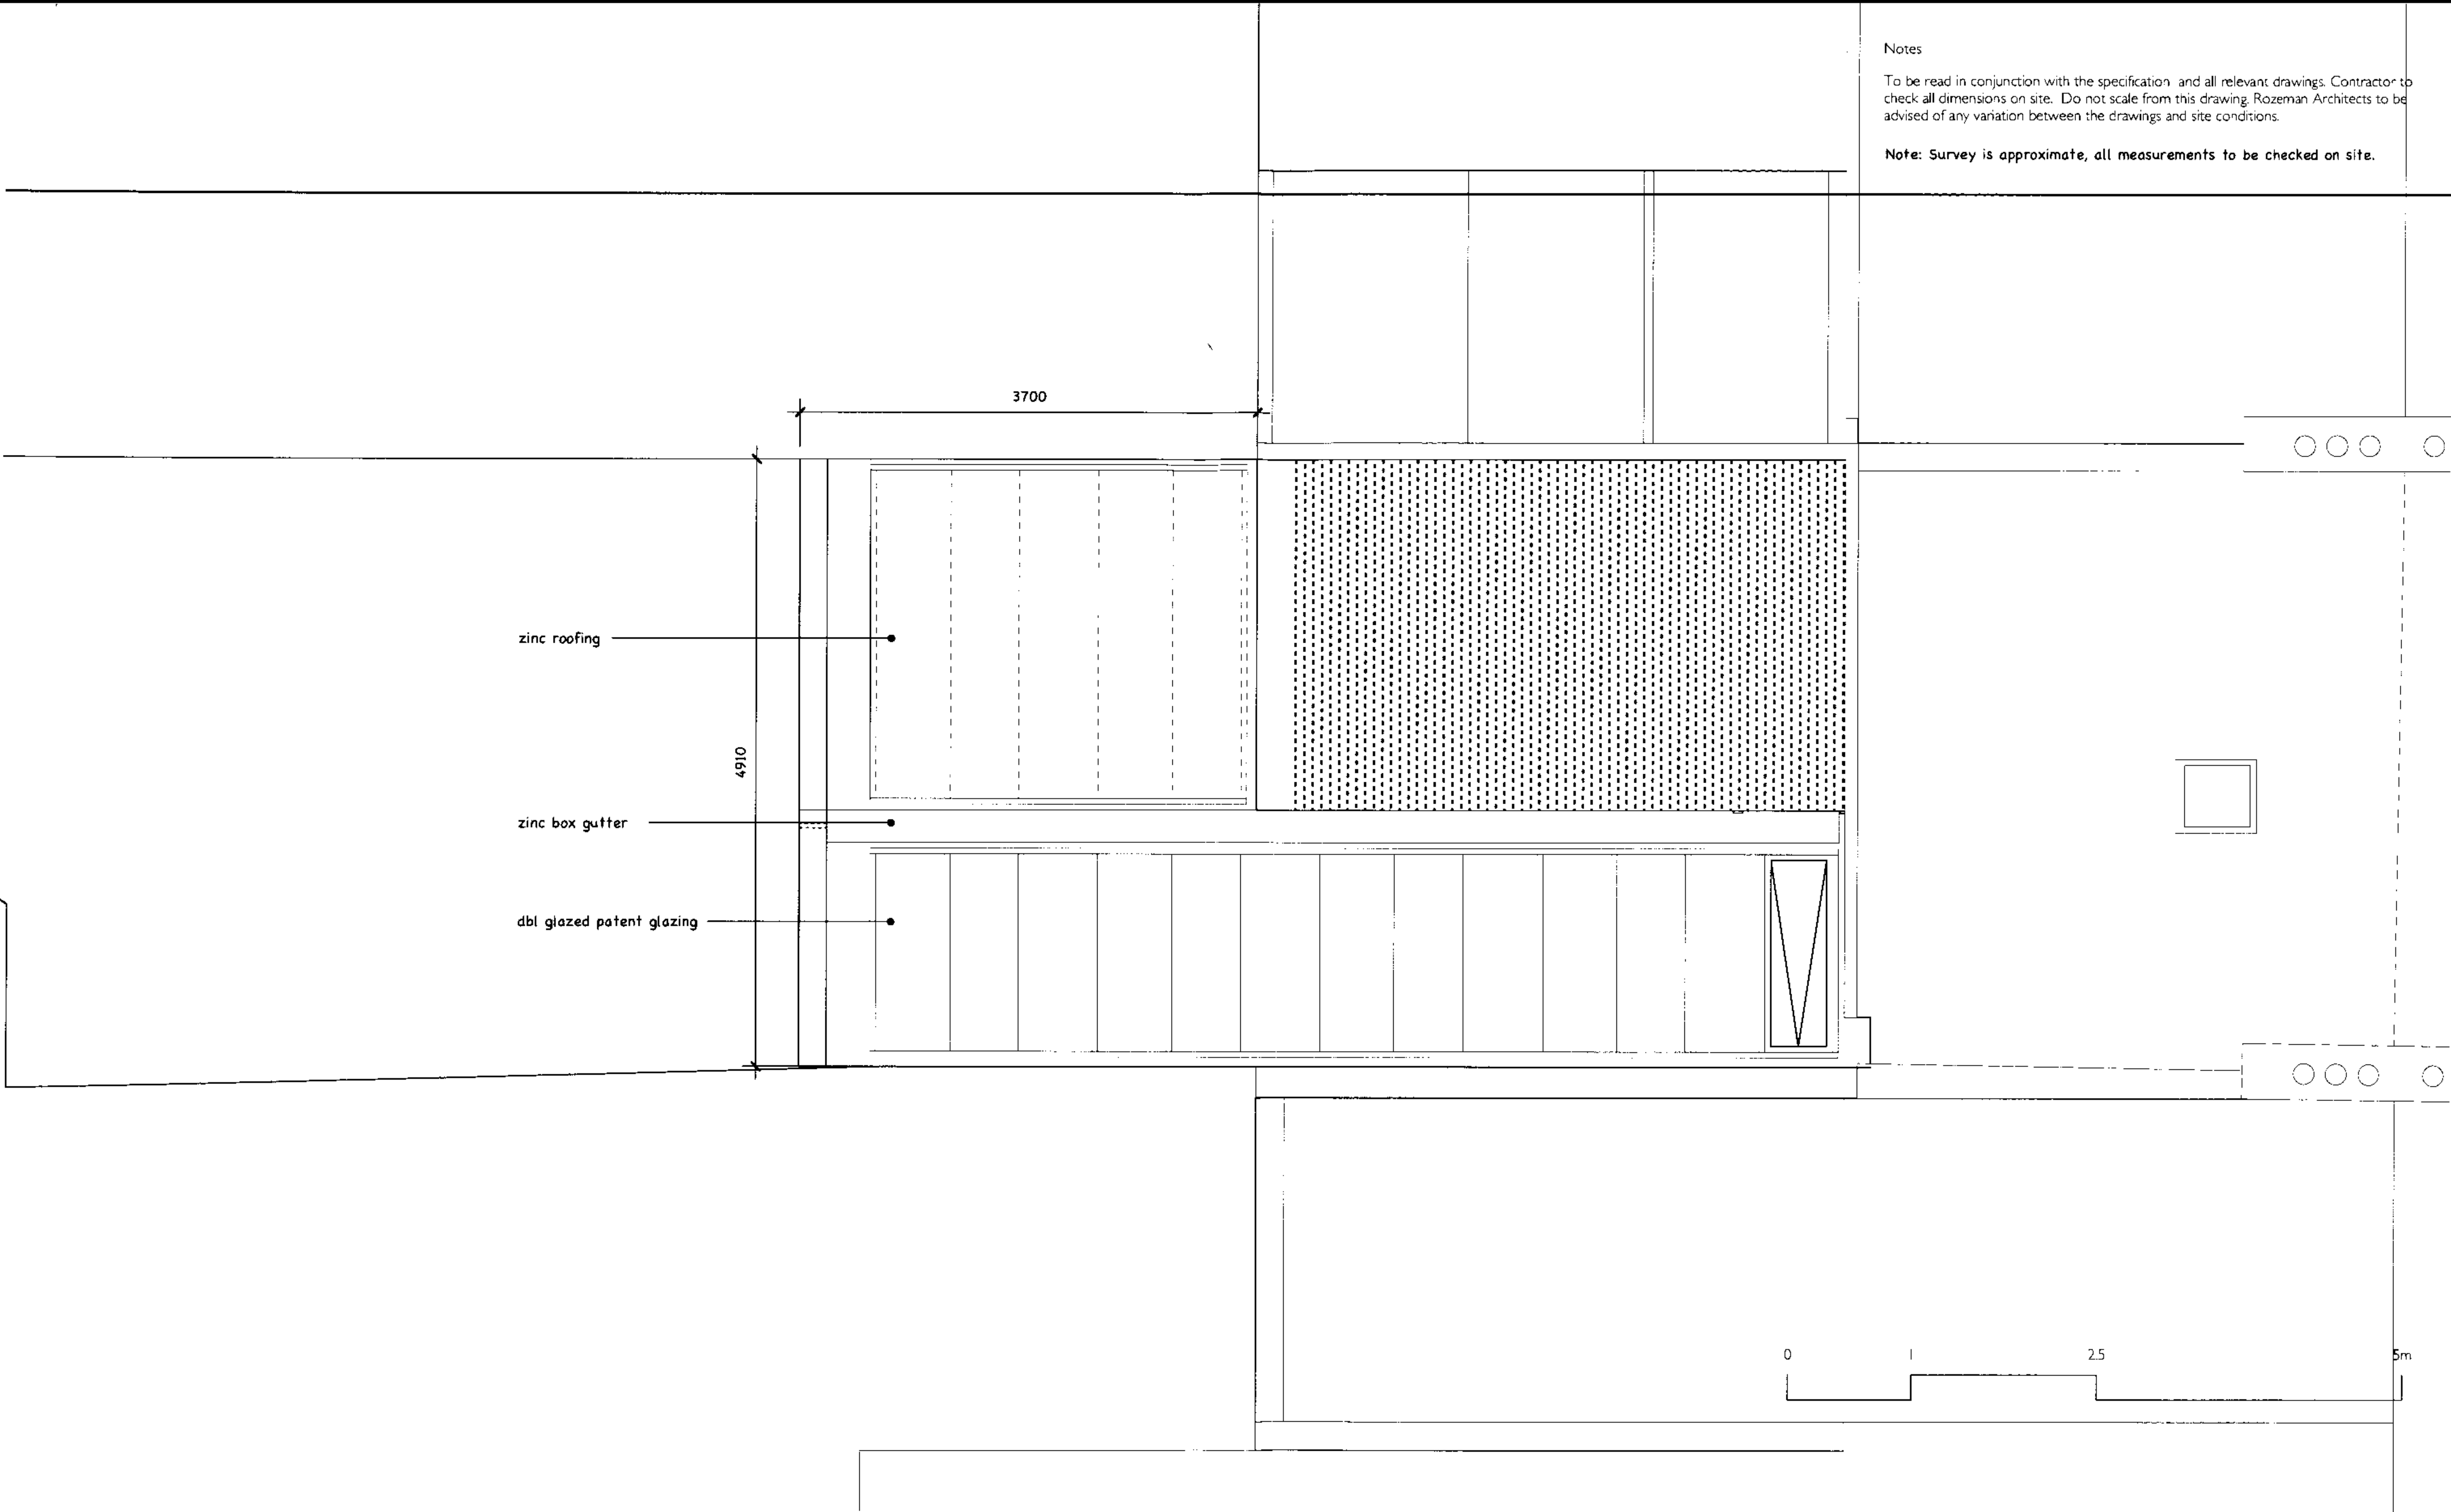

Rozeman Architects

19 Monnery Road
London N19 5SA


T020 76870588
F020 72636596

© Rozeman Architects - All rights described in Chapter IV of the Copyright, Designs
and Patents Act 1988 have been asserted.

Project
Mr David Hurford
6A Gayton Road
London NW3 1TX

Drawing Title
PROPOSED ROOF PLAN NEW EXTENSION
GROUND FLOOR FLAT

rev	date	init	description	Approved
Drawn			Checked	
Date	SEPTMBER 2004	Scale @ A3	1:50	Status PLANNING
Project Number	112	Drawing Number	PL07	Rev. -

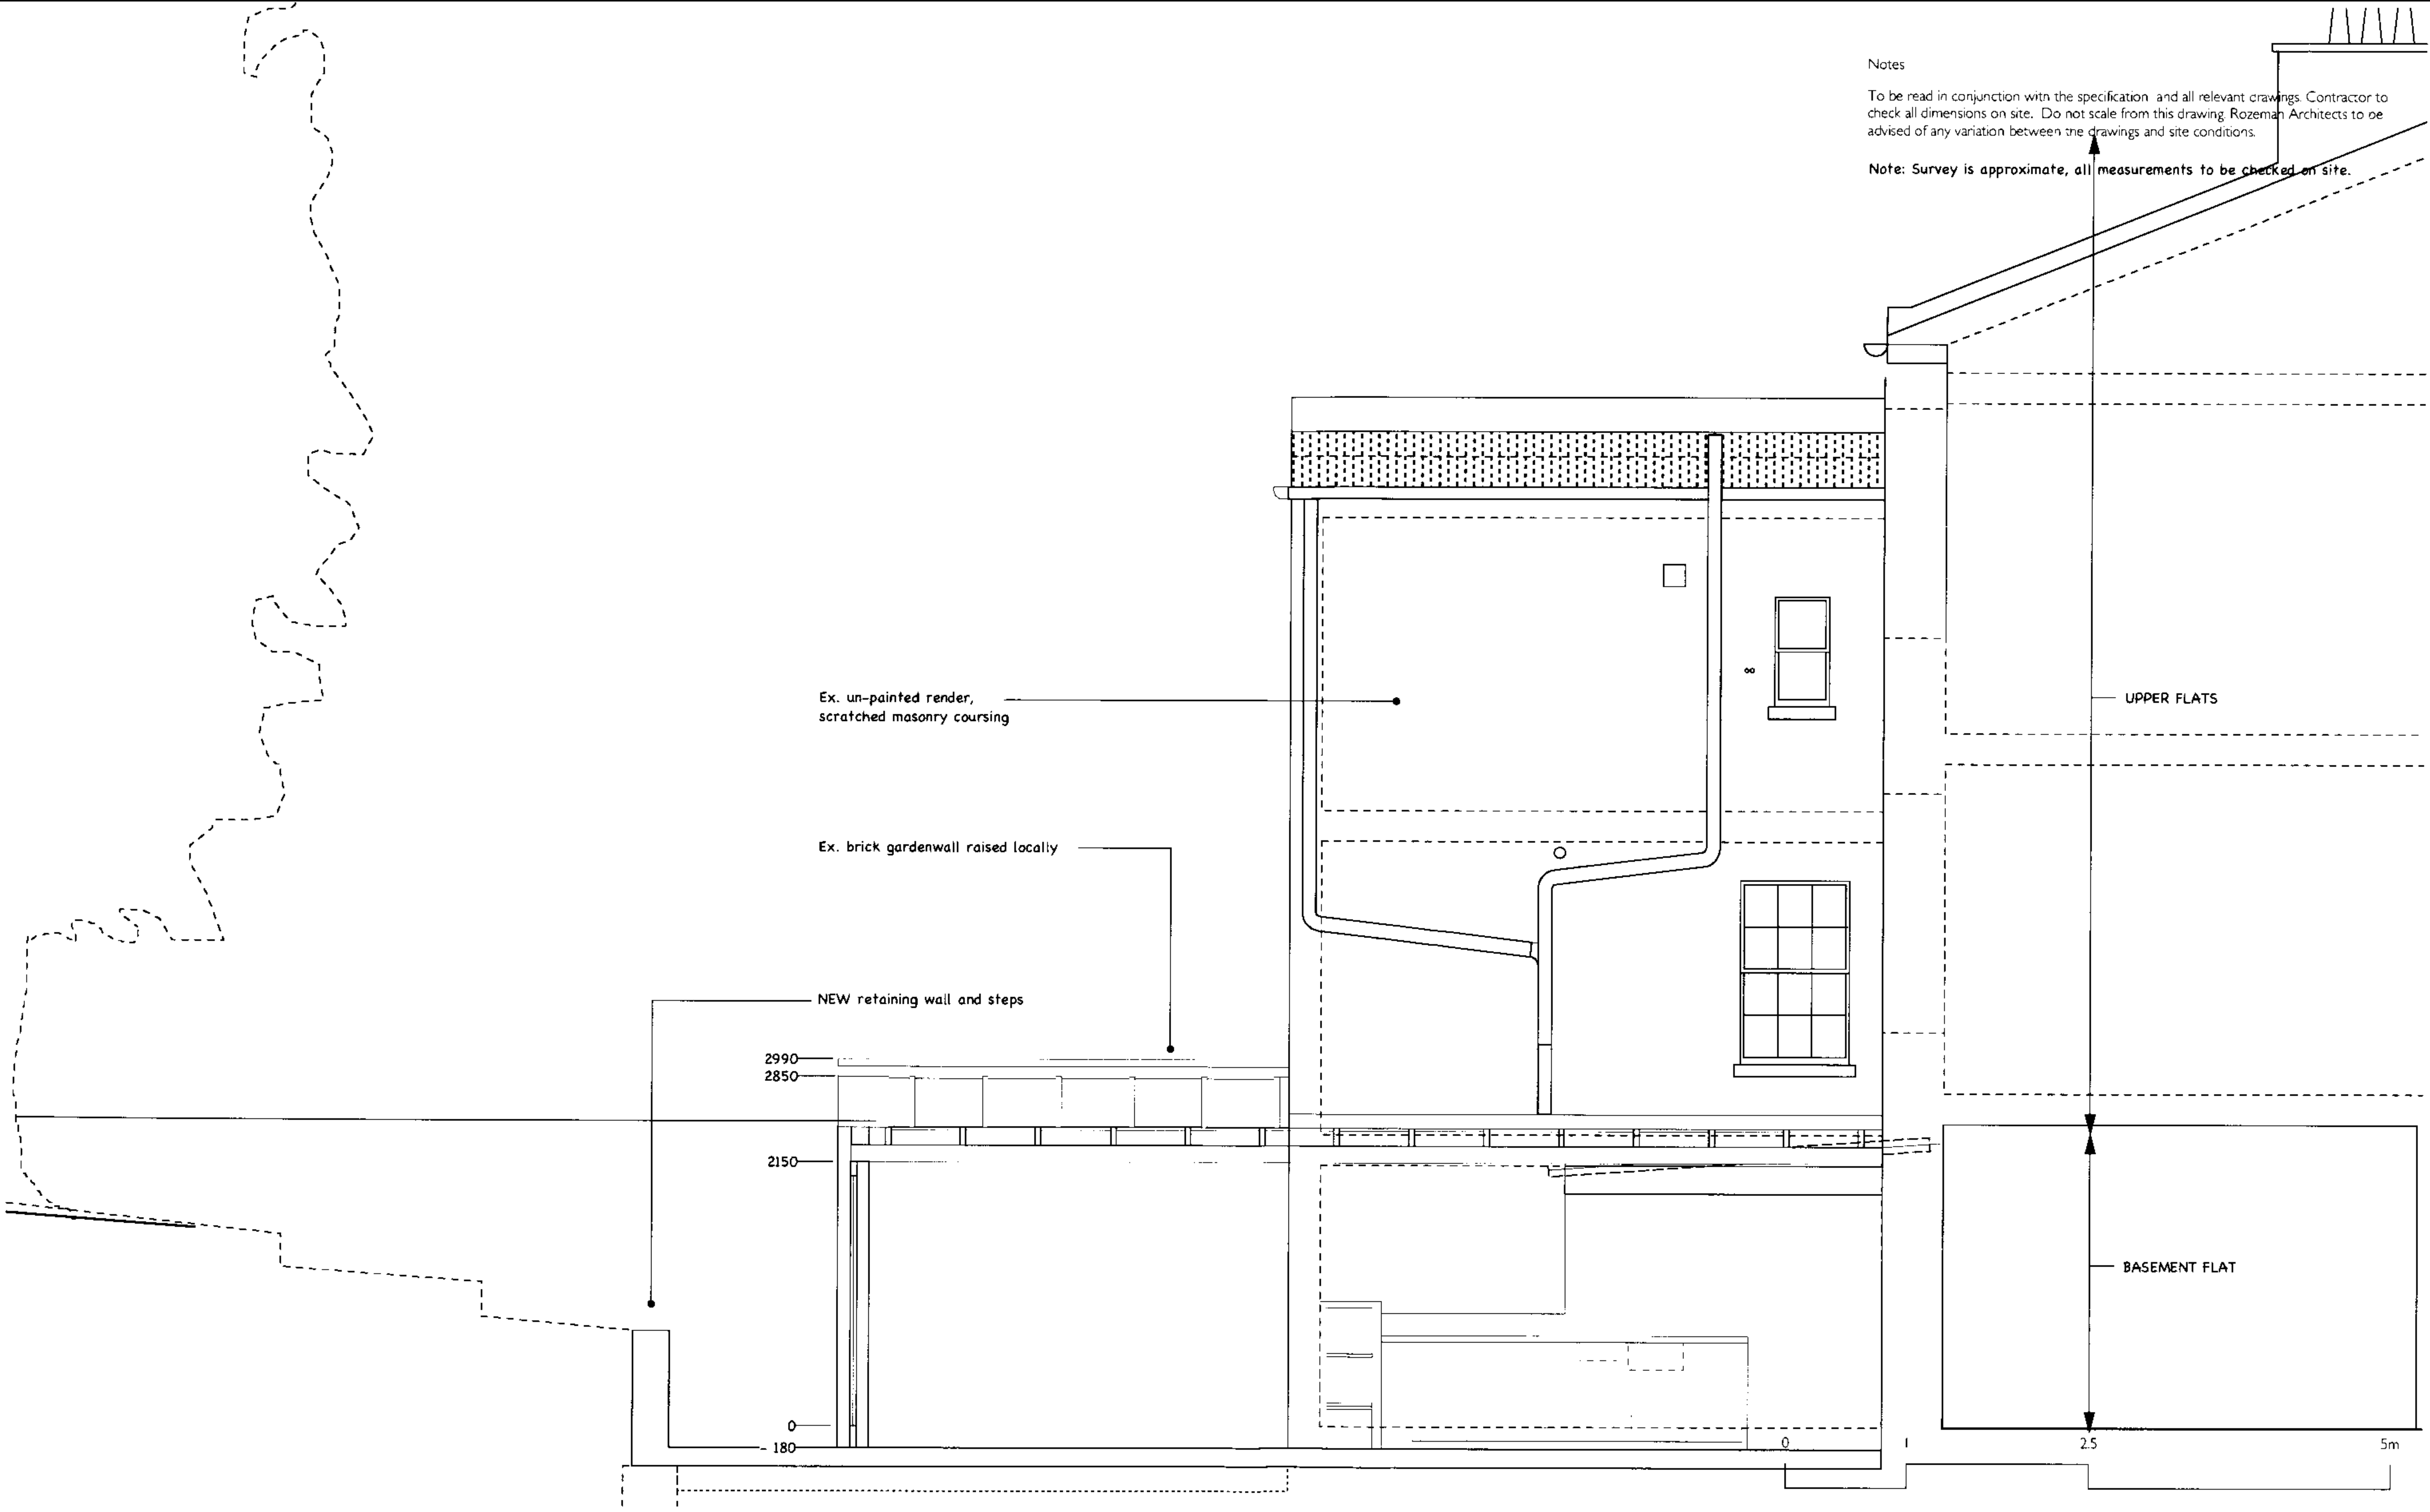

Notes

To be read in conjunction with the specification and all relevant drawings. Contractor to check all dimensions on site. Do not scale from this drawing. Rozeman Architects to be advised of any variation between the drawings and site conditions.

Note: Survey is approximate, all measurements to be checked on site.

Rozeman Architects

19 Monnery Road
London N19 5SA

T020 76870588
F020 72636596

© Rozeman Architects - All rights described in Chapter IV of the Copyright, Designs and Patents Act 1988 have been asserted.

Project

Mr David Hurford
6A Gayton Road
London NW3 1TX

Drawing Title

SOUTH SECTIONAL ELEVATION
GROUND FLOOR FLAT
PROPOSED


rev	date	init	description	Approved
Drawn			Checked	
Date	SEPTEMBER 2004	Scale @ A3	1:50	Status
Project Number	112	Drawing Number	PL08	PLANNING
				Rev.
				-



Notes

To be read in conjunction with the specification and all relevant drawings. Contractor to check all dimensions on site. Do not scale from this drawing. Rozeman Architects to be advised of any variation between the drawings and site conditions.

Note: Survey is approximate, all measurements to be checked on site.

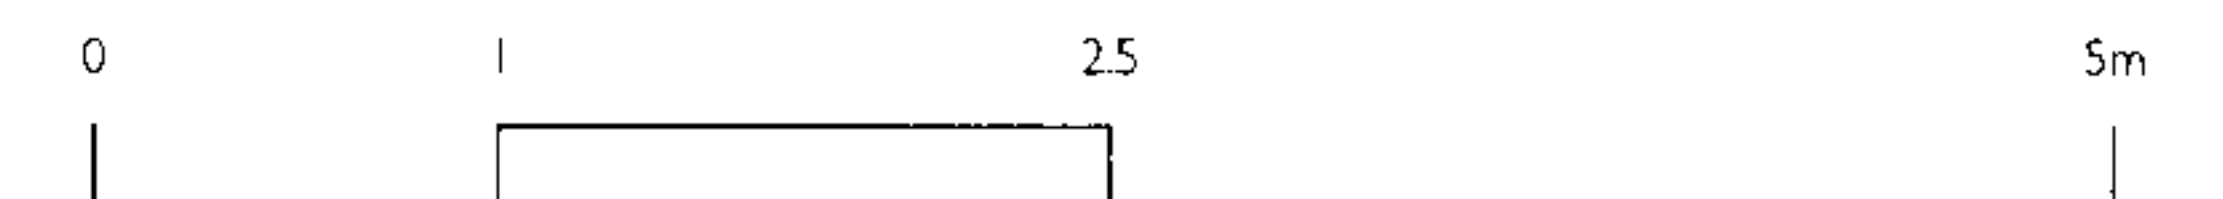

Rozeman Architects

19 Monnery Road
London N19 5SA

T020 76870588
F020 72636596

© Rozeman Architects - All rights described in Chapter IV of the Copyright, Designs and Patents Act 1988 have been asserted.

Project

Mr David Hurford
6A Gayton Road
London NW3 1TX


Drawing Title

WEST SECTIONAL ELEVATION
GROUND FLOOR FLAT
PROPOSED

rev	date	init	description	
Drawn			Checked	Approved
Date	SEPTEMBER 2004	Scale @ A3	1:50	Status
Project Number	112	Drawing Number	PL09	PLANNING
				Rev.
				-



1

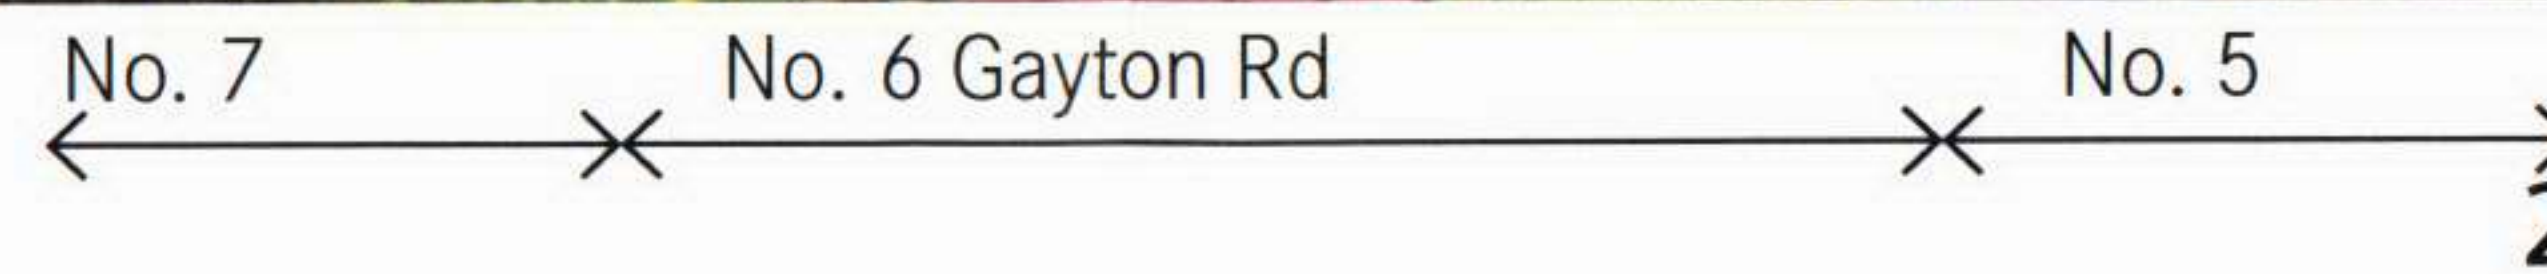

2



3



4



5



6

Site images

1. Gayton Road west Elevations
2. Gayton Road west Elevations
3. Gayton Road west Elevations
4. View of garden looking west
5. View of 6A street entrance
6. View of street elevation (east)

6A Gayton Road,
London NW3 1TX