



PROPOSED FRONT ELEVATION
Scale 1:100



PROPOSED REAR ELEVATION
Scale 1:100

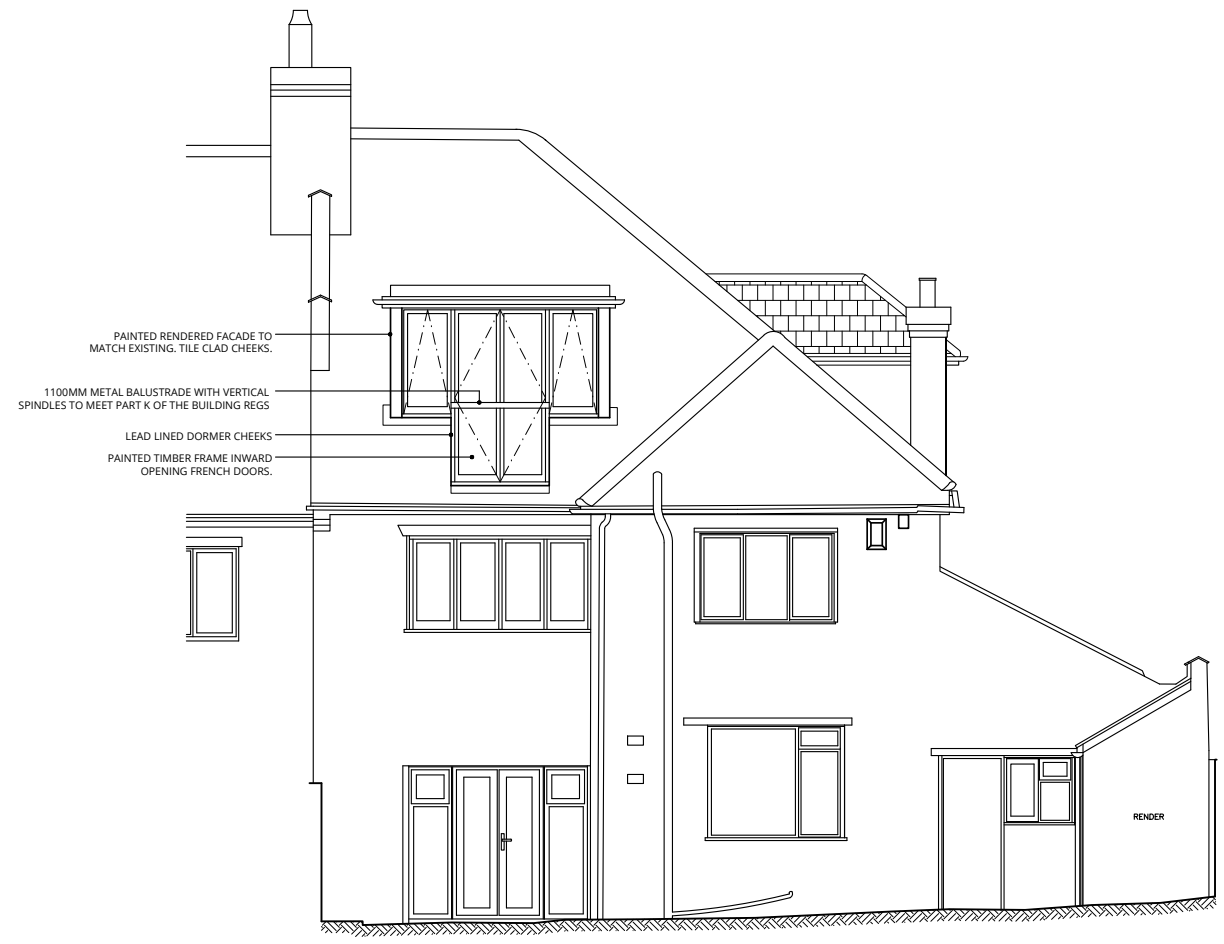

PROPOSED FLANK ELEVATION
Scale 1:100

 

K:\13 Menelik Road NW2 01-270-04\Drawings\planning\Permitted Development Application - Loft Conv\

- Notes :**
- Dimensions are to be checked on site before fabrication and construction
 - Any discrepancies are to be immediately notified to the architects
 - Structural measurements are to be taken from the structural engineers drawings
 - Do not scale
 - Copyright reserved by GMA

REV	DESCRIPTION	DATE
-----	-------------	------

DRAWING ISSUE STATUS
PLANNING

GMA ARCHITECTURE
Architects and Designers

UK House 82 Heath Road Twickenham TW1 4BA
Telephone 020 8891 5959 Fax 020 8607 9933
www.gmaarchitecture.co.uk

Client
OLIVER RODGER

Project
**3 MENELIK ROAD
LONDON
NW2 3RS**

Drawing
PROPOSED ELEVATIONS

Scale	Date	Drawn	Checked
1:100@A3	MAY 16	SJS	IL

Type	Client		
01	270-04	PD-121	-