



**Roof Plan**

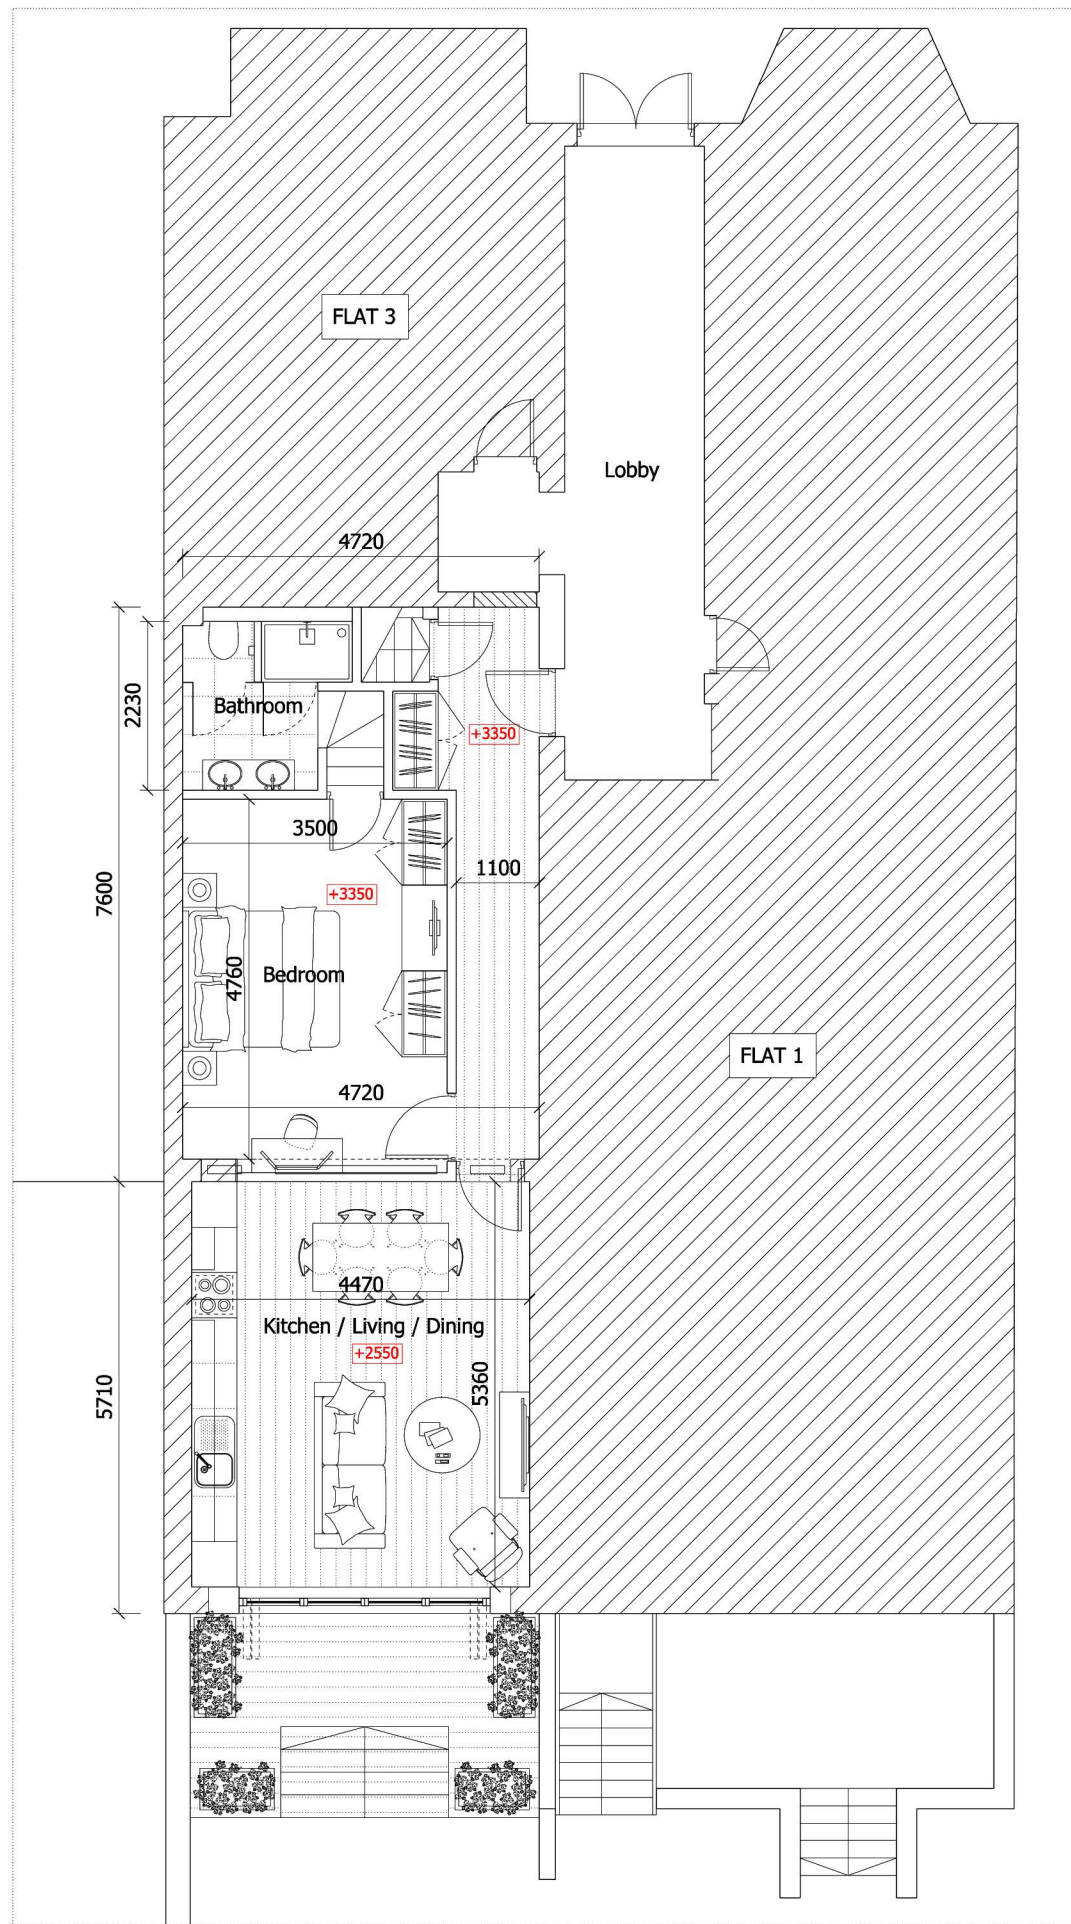

**Ground Floor Plan**

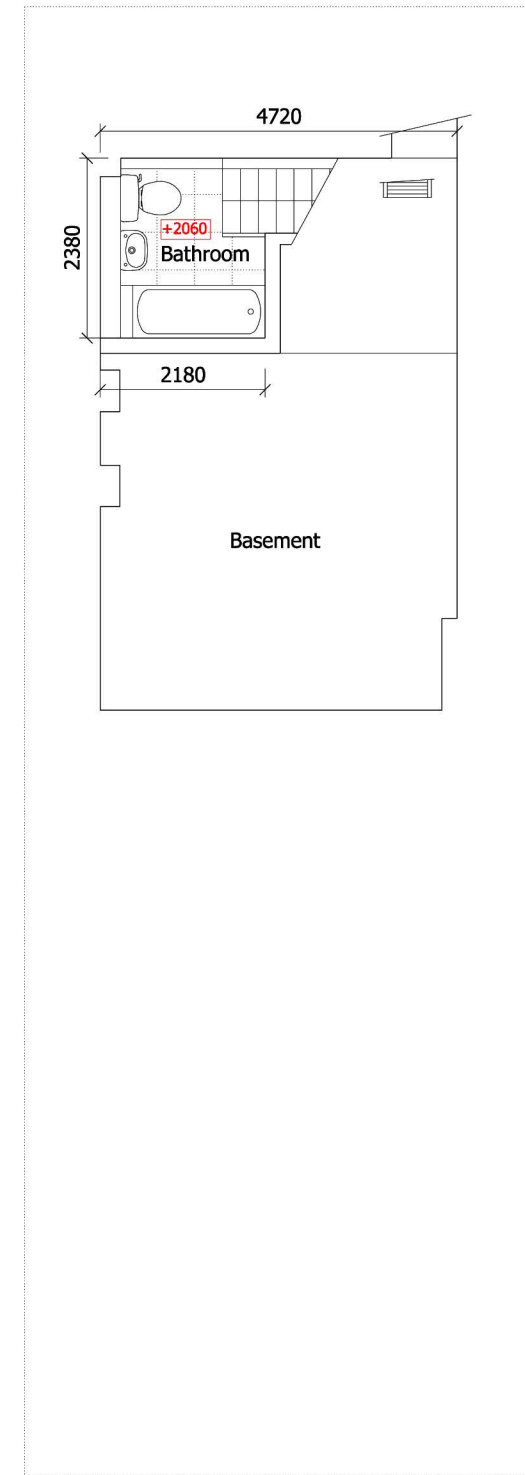

**Lower Ground Floor Plan**



NOTES  
DO NOT SCALE FROM THIS DRAWING.  
ALL DIMENSIONS TO BE CHECKED ON SITE.  
ALL OMISSIONS AND DISCREPANCIES TO BE REPORTED TO THE ARCHITECT IMMEDIATELY.



Site Plan - Scale 1:1000@ A1



**+3350** Denotes Ceiling Height

Issued for Planning	16/05/16	SG	C
Revised to Client Changes	03/06/15	SG	B
Issued for Planning	01/04/15	SG	A

Revision description	Date	By	Rev
----------------------	------	----	-----

**SIMON GOLDSTEIN ARCHITECTURE**

E: architecture@simongoldstein.co.uk  
T: 07961 188 671

Project  
Flat 2, 55, Greencroft Gardens,  
London NW6 3LL

Client  
Mr S. Garcia

Drawing  
Proposed Layouts

Drawn	Date	Scale
SG	11/03/15	1:50@A3 1:100@A1
Job number	Drawing number	Revision
15001	G200_P_AL_001	C