



NOTES
 DO NOT SCALE FROM THIS DRAWING.
 ALL DIMENSIONS TO BE CHECKED ON SITE.
 ALL OMISSIONS AND DISCREPANCIES TO BE
 REPORTED TO THE ARCHITECT IMMEDIATELY.



Site Plan - Scale 1:1000 @ A1

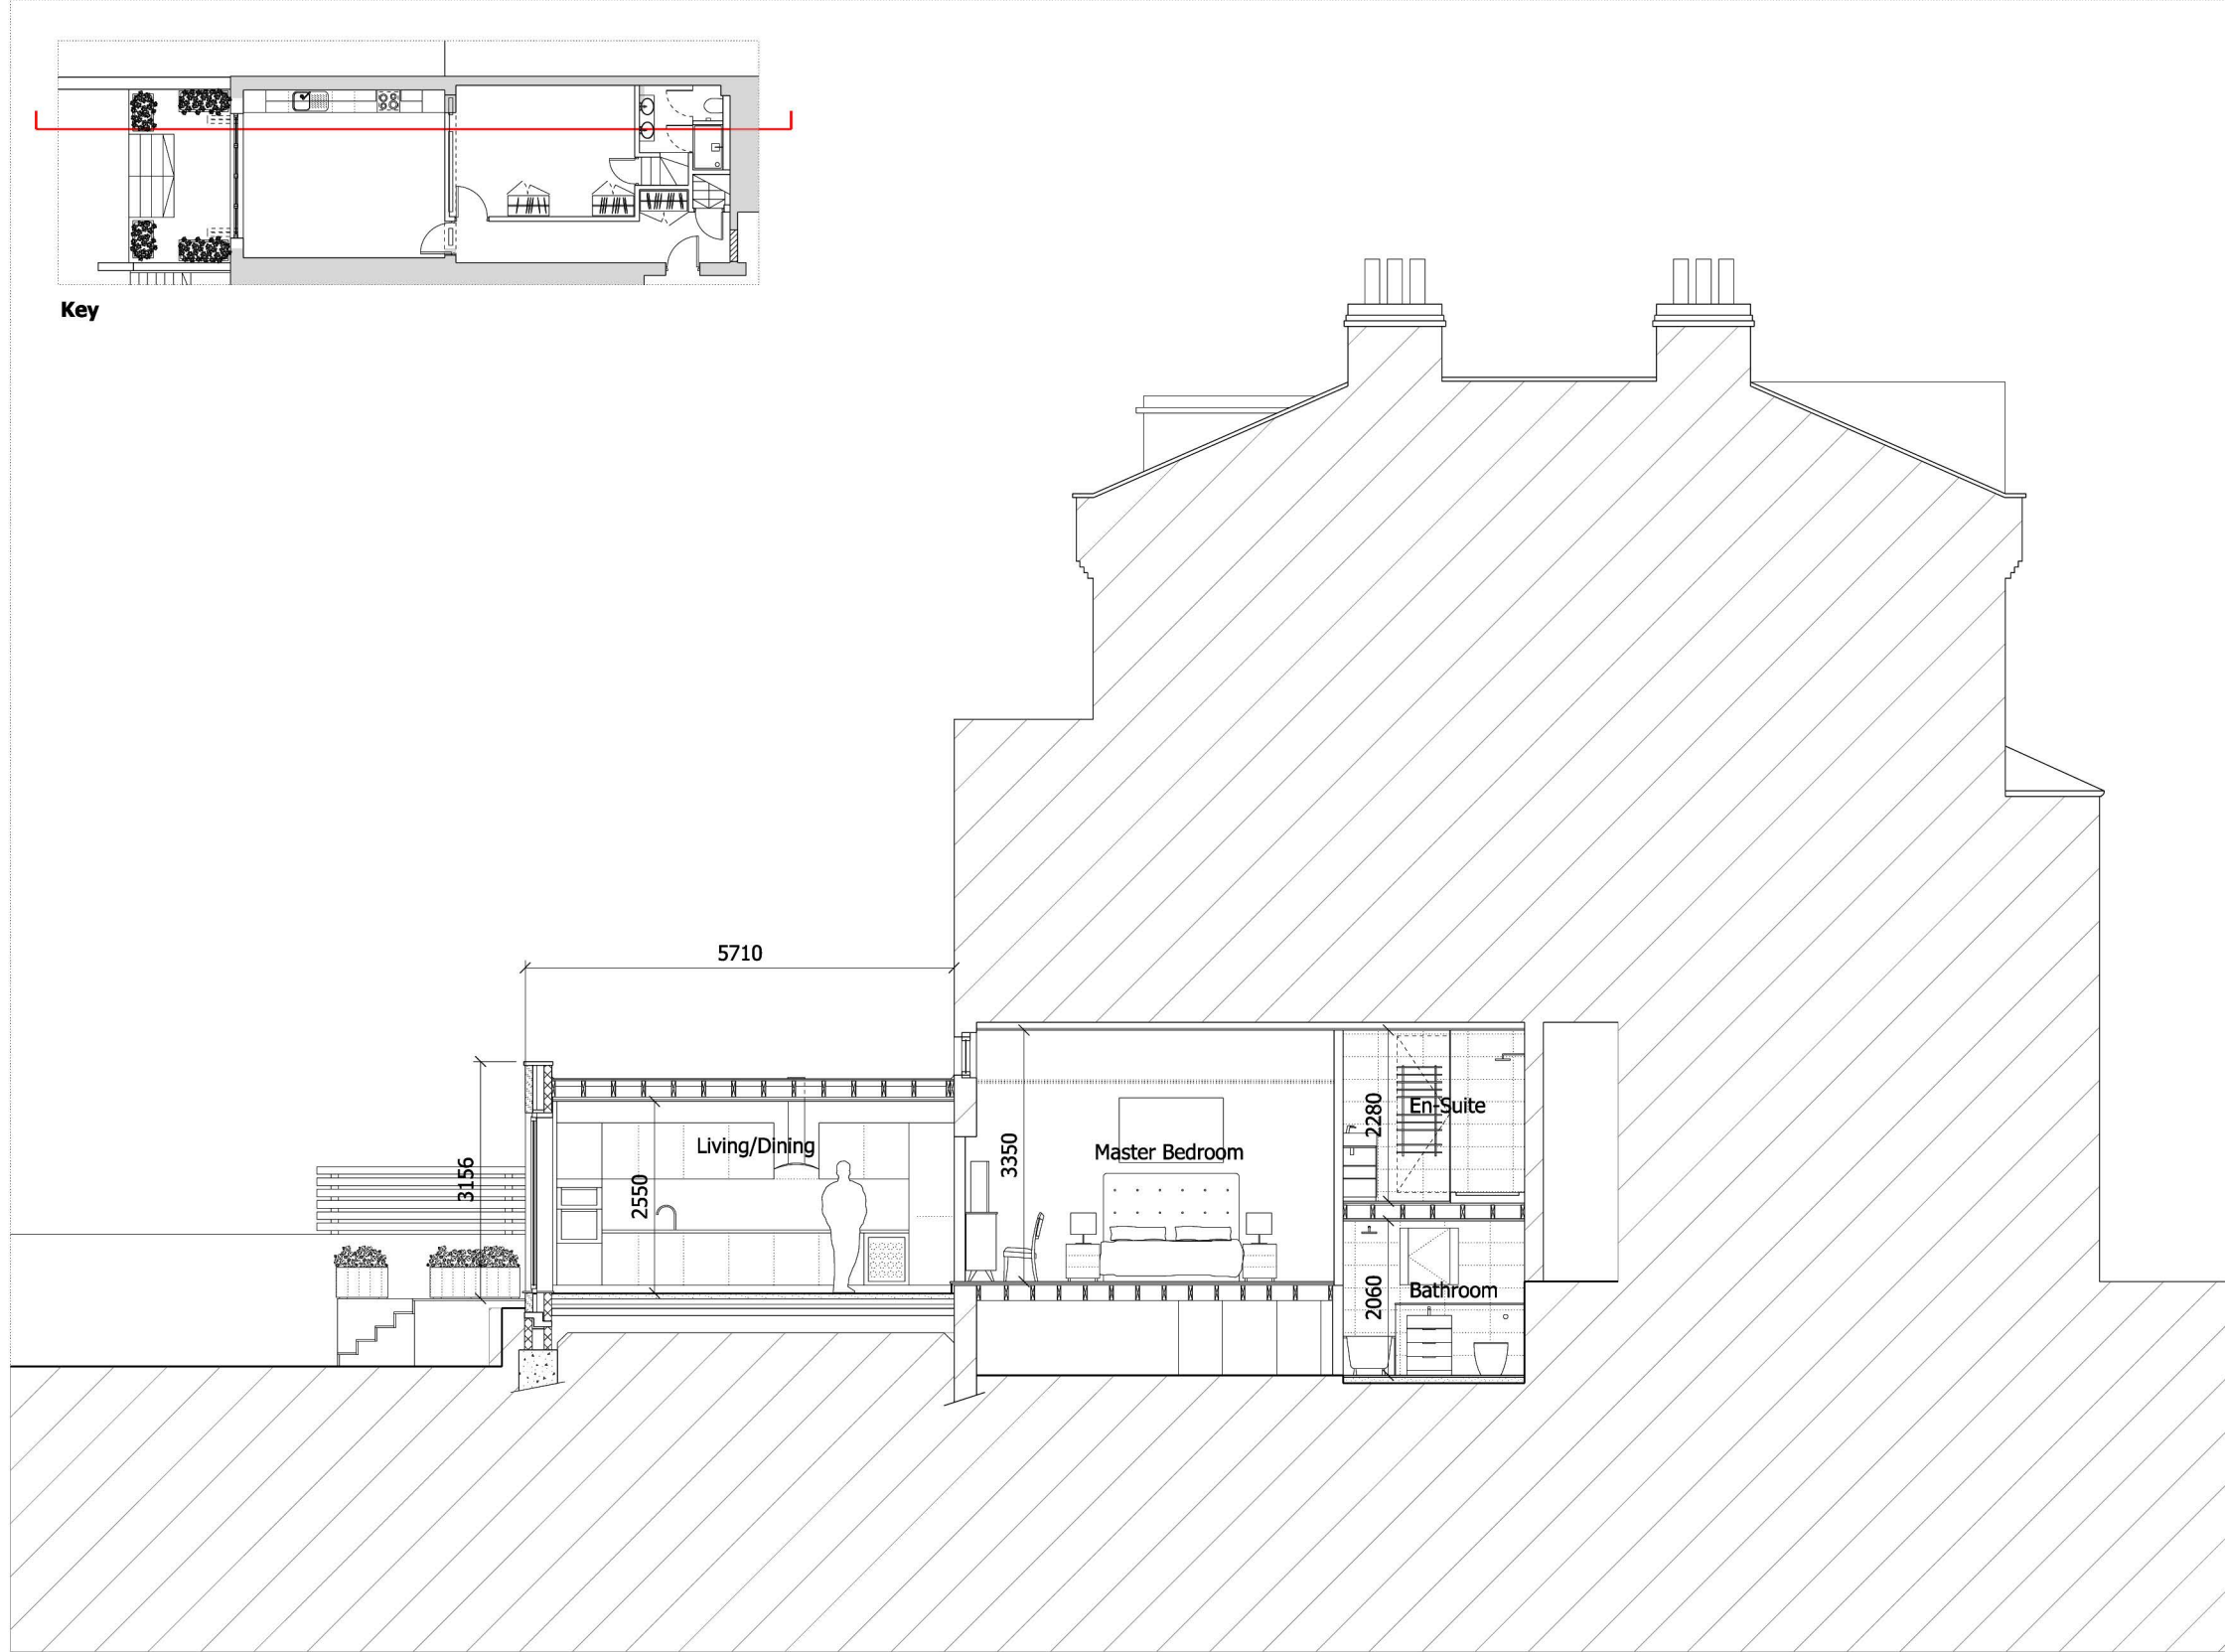

Proposed Section AA

 

Issued for Planning	16/05/16	SG	C
Revised Design	20/04/16	SG	B
Issued for Planning	01/04/15	SG	A

Revision description	Date	By	Rev
----------------------	------	----	-----

SIMON GOLDSTEIN ARCHITECTURE
 E: architecture@simongoldstein.co.uk
 T: 07961 188 671

Project
 Flat 2, 55, Greencroft Gardens,
 London NW6 3LL

Client
 Mr S. Garcia

Drawing
 Proposed Section AA

Drawn	Date	Scale
SG	20/03/15	1:50@A3 1:100@A1
Job number	Drawing number	Revision
15001	G200_S_AA_001	C