



NOTES
 DO NOT SCALE FROM THIS DRAWING.
 ALL DIMENSIONS TO BE CHECKED ON SITE.
 ALL OMISSIONS AND DISCREPANCIES TO BE
 REPORTED TO THE ARCHITECT IMMEDIATELY.



Site Plan - Scale 1:1000 @ A1

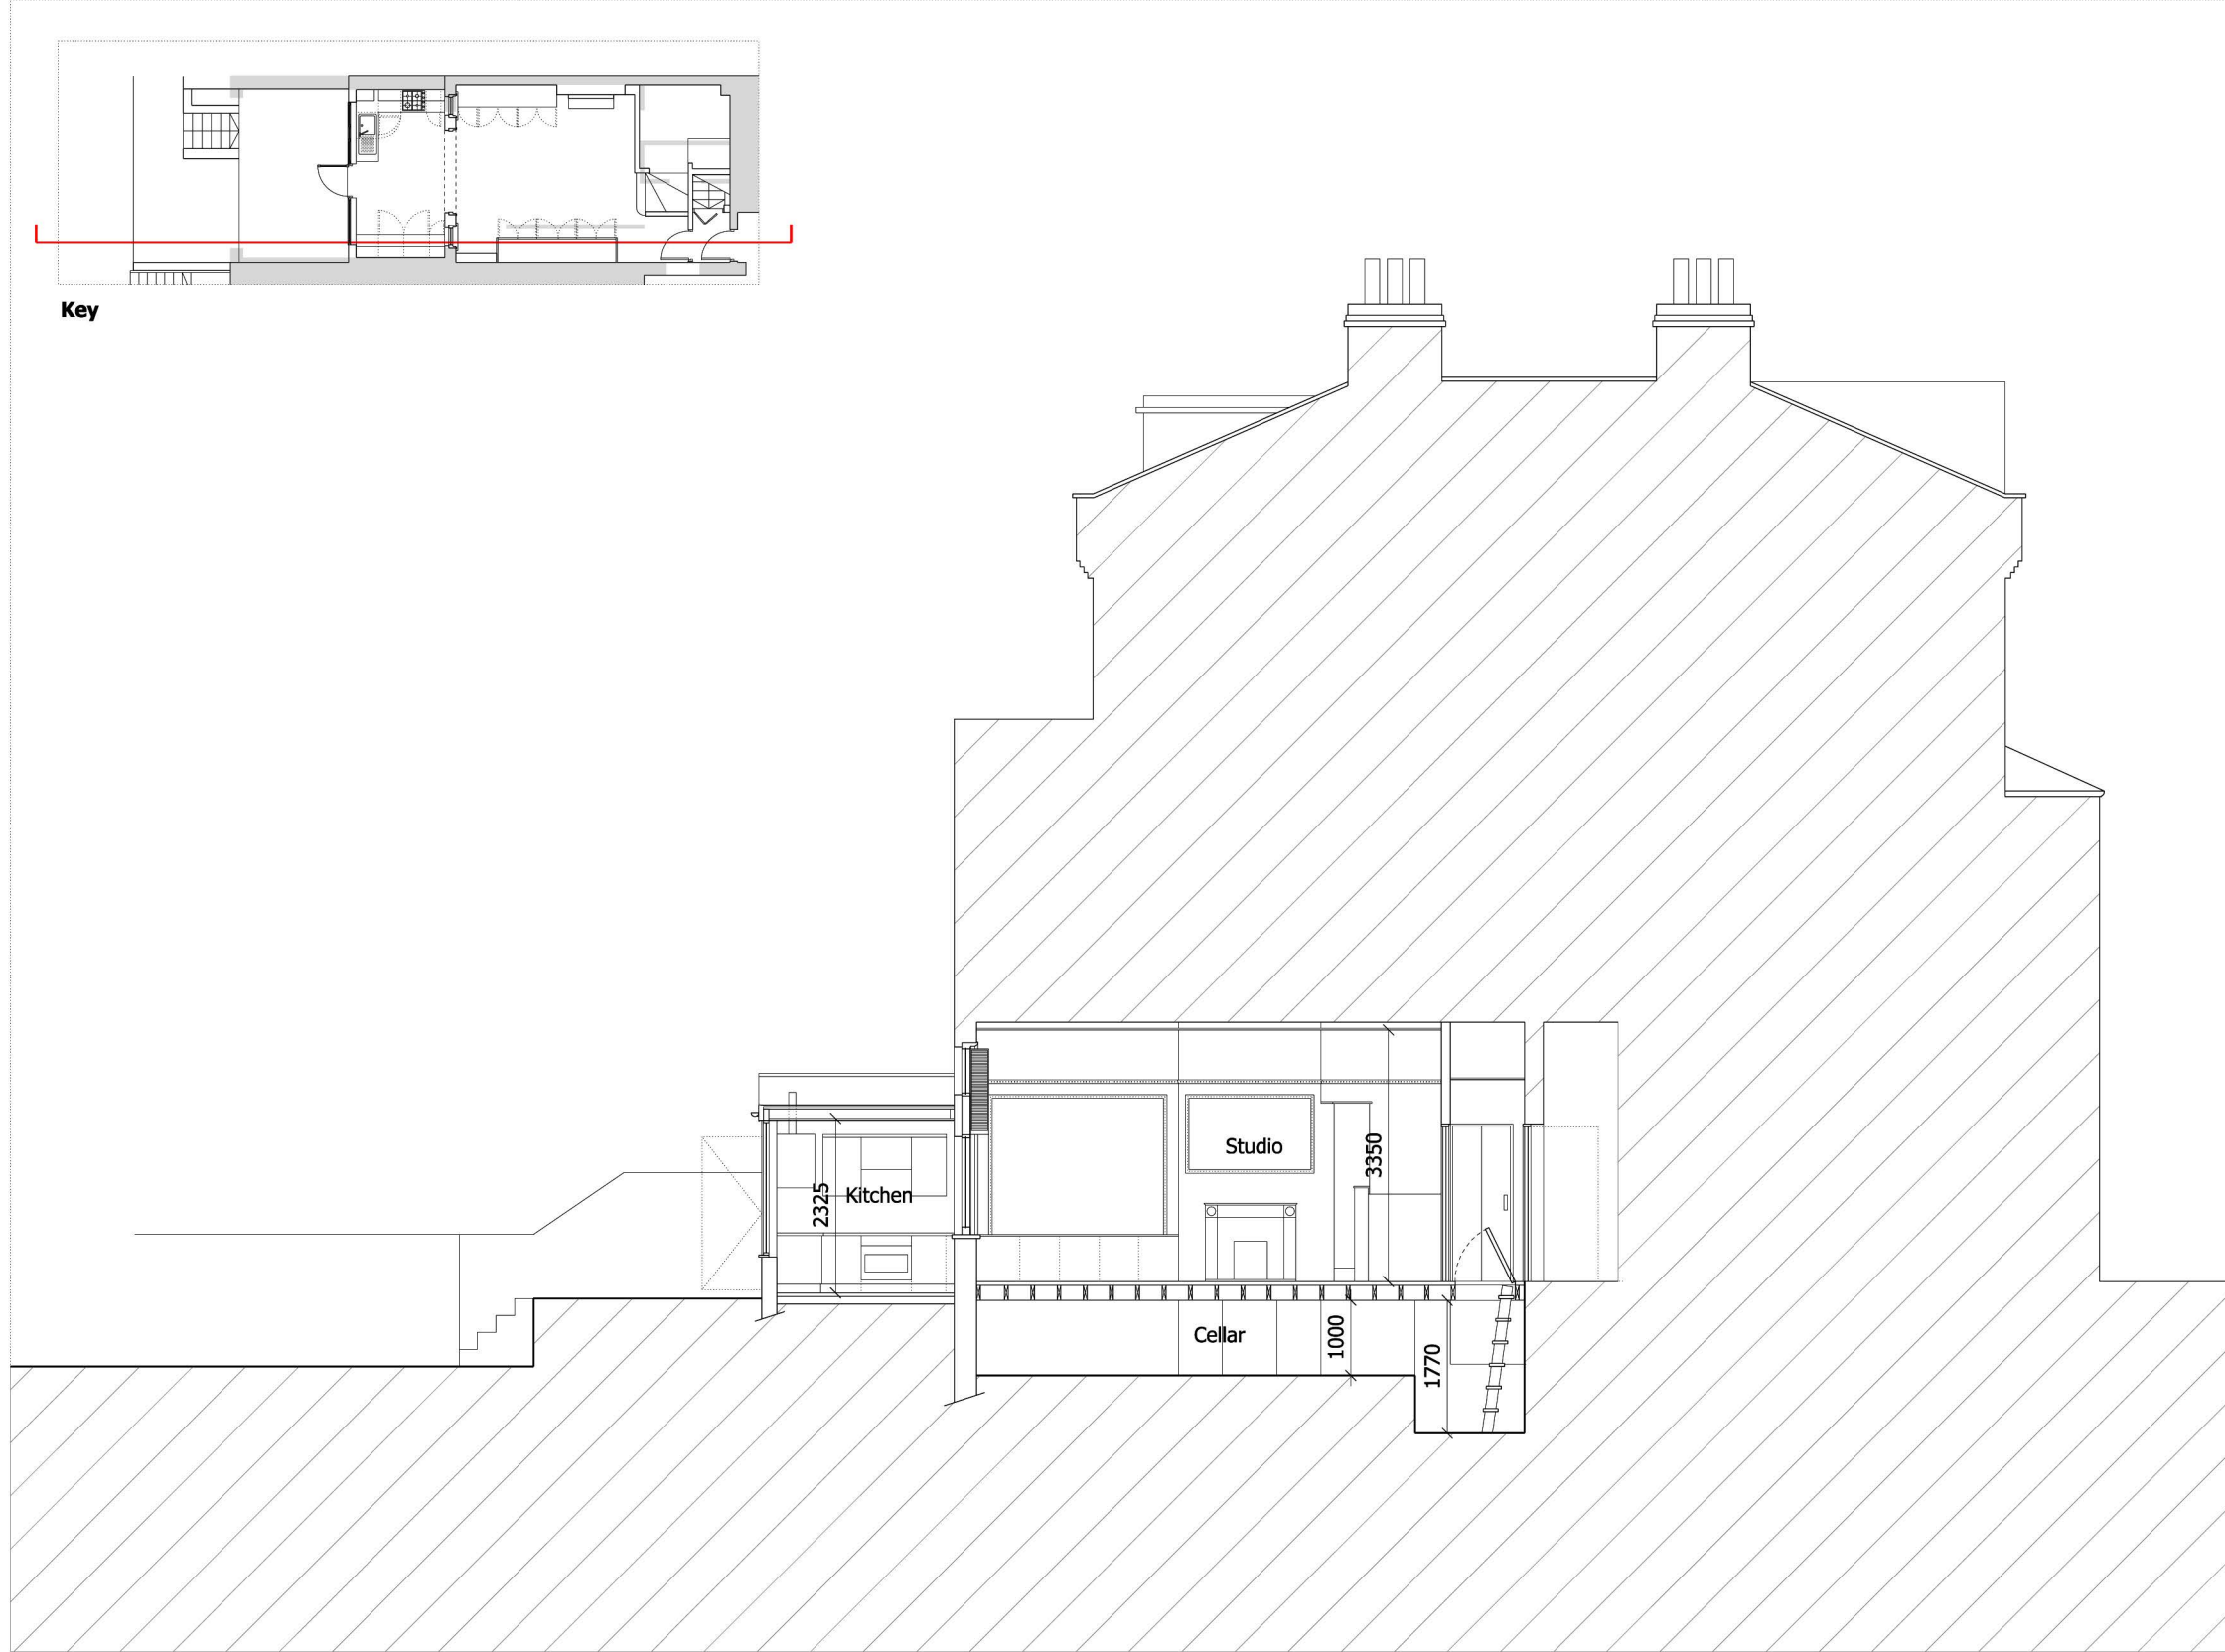

Existing Section AA

 

Issued for Planning	16/05/16	SG	A
Revision description	Date	By	Rev

SIMON GOLDSTEIN ARCHITECTURE
 E: architecture@simongoldstein.co.uk
 T: 07961 188 671

Project
 Flat 2, 55, Greencroft Gardens,
 London NW6 3LL

Client
 Mr S. Garcia

Drawing
 Existing Section AA

Drawn	Date	Scale
SG	19/10/15	1:50@A3 1:100@A1
Job number	Drawing number	Revision
15001	JA12_S_AA_001	A