

REV A 31/03/2016  
 - LIFT AMENDED  
 REV B 18/04/2016  
 - UNIT 6 OMITTED FROM APPLICATION

**PLANNING**



SHAUN KNIGHT  
 ARCHITECTURE

40 FALCON ROAD, HAMPTON  
 TW12 2RA  
 07824 815 258M  
 0208 979 4949T  
 E:skarchitecture@hotmail.co.uk  
 W:shaunknightarchitecture.com


PROJECT: 36 LANCASTER  
 GROVE

TITLE : PROPOSED FIRST  
 FLOOR PLAN


Date: DECEMBER 2015

Scale: 1:100 AT A1 Drawn: SDK

DRAWING NUMBER: 005 B

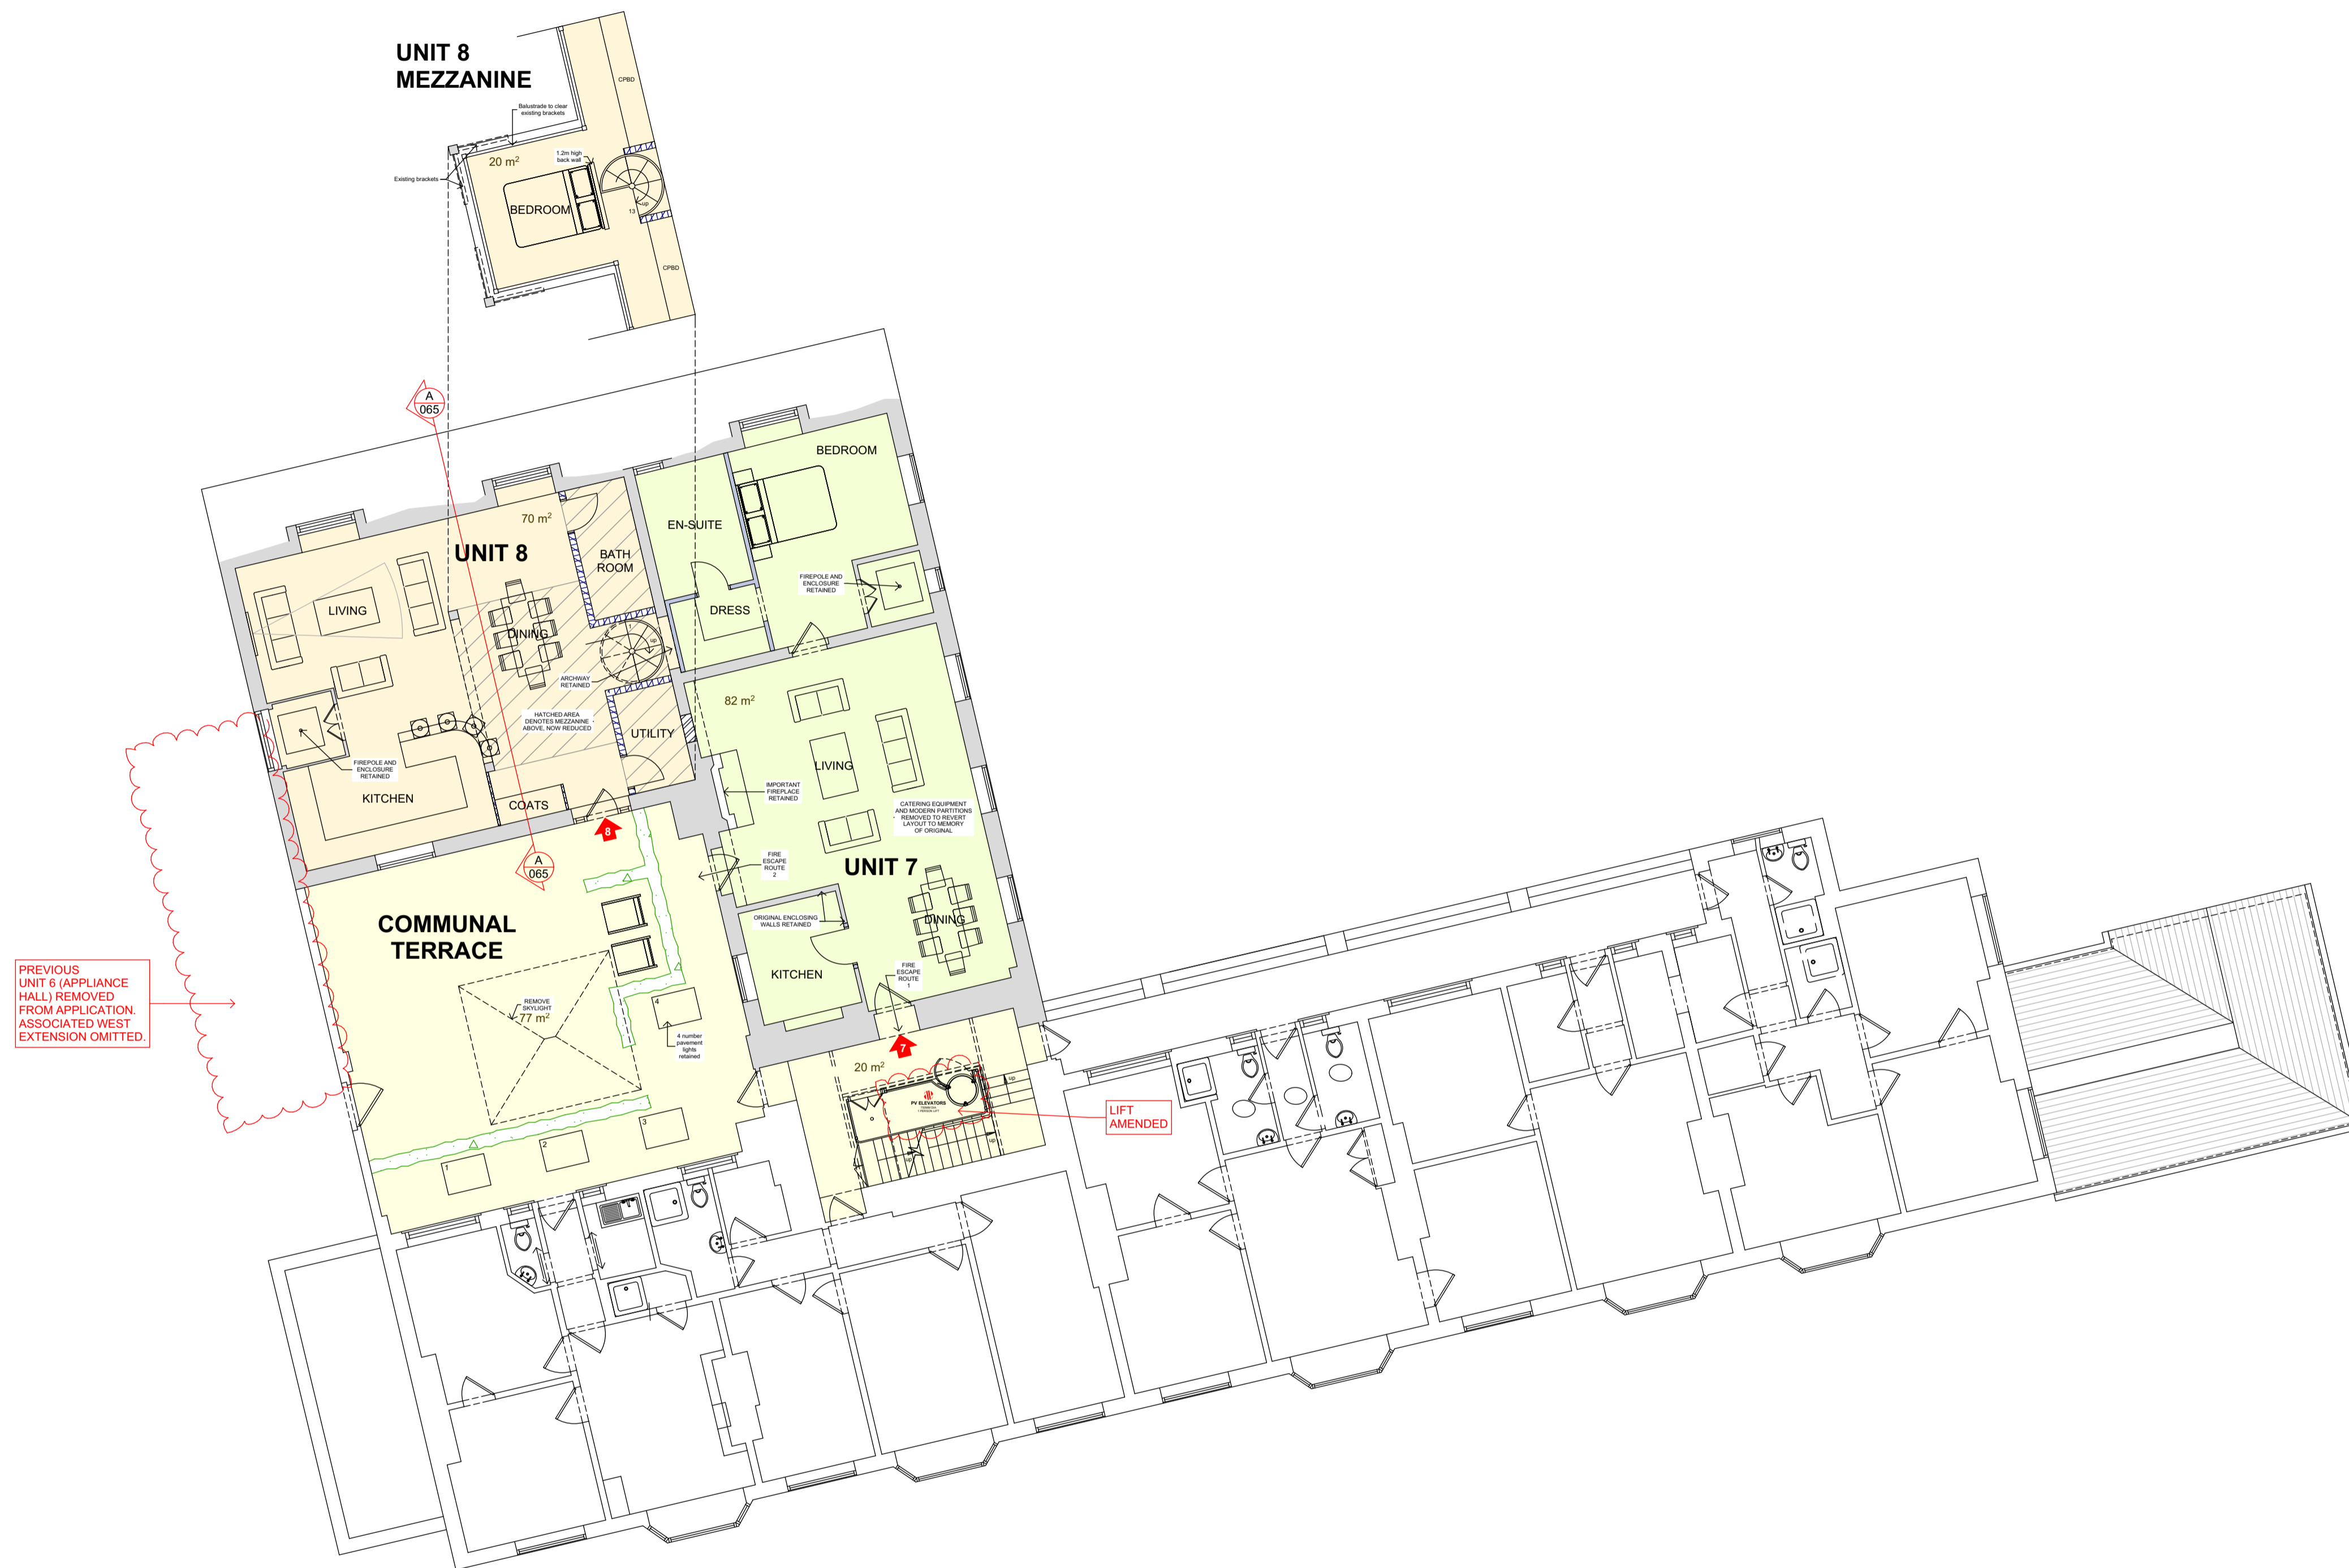

**PROPOSED FIRST FLOOR PLAN**

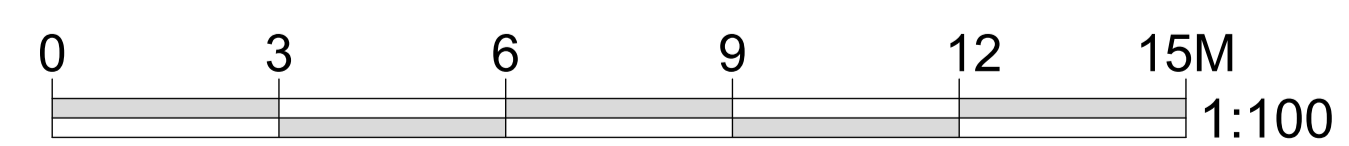

**KEY**  
 ——— EXISTING RETAINED WALLS  
 - - - - - PROPOSED WALLS