



## PROPOSED WEST ELEVATION

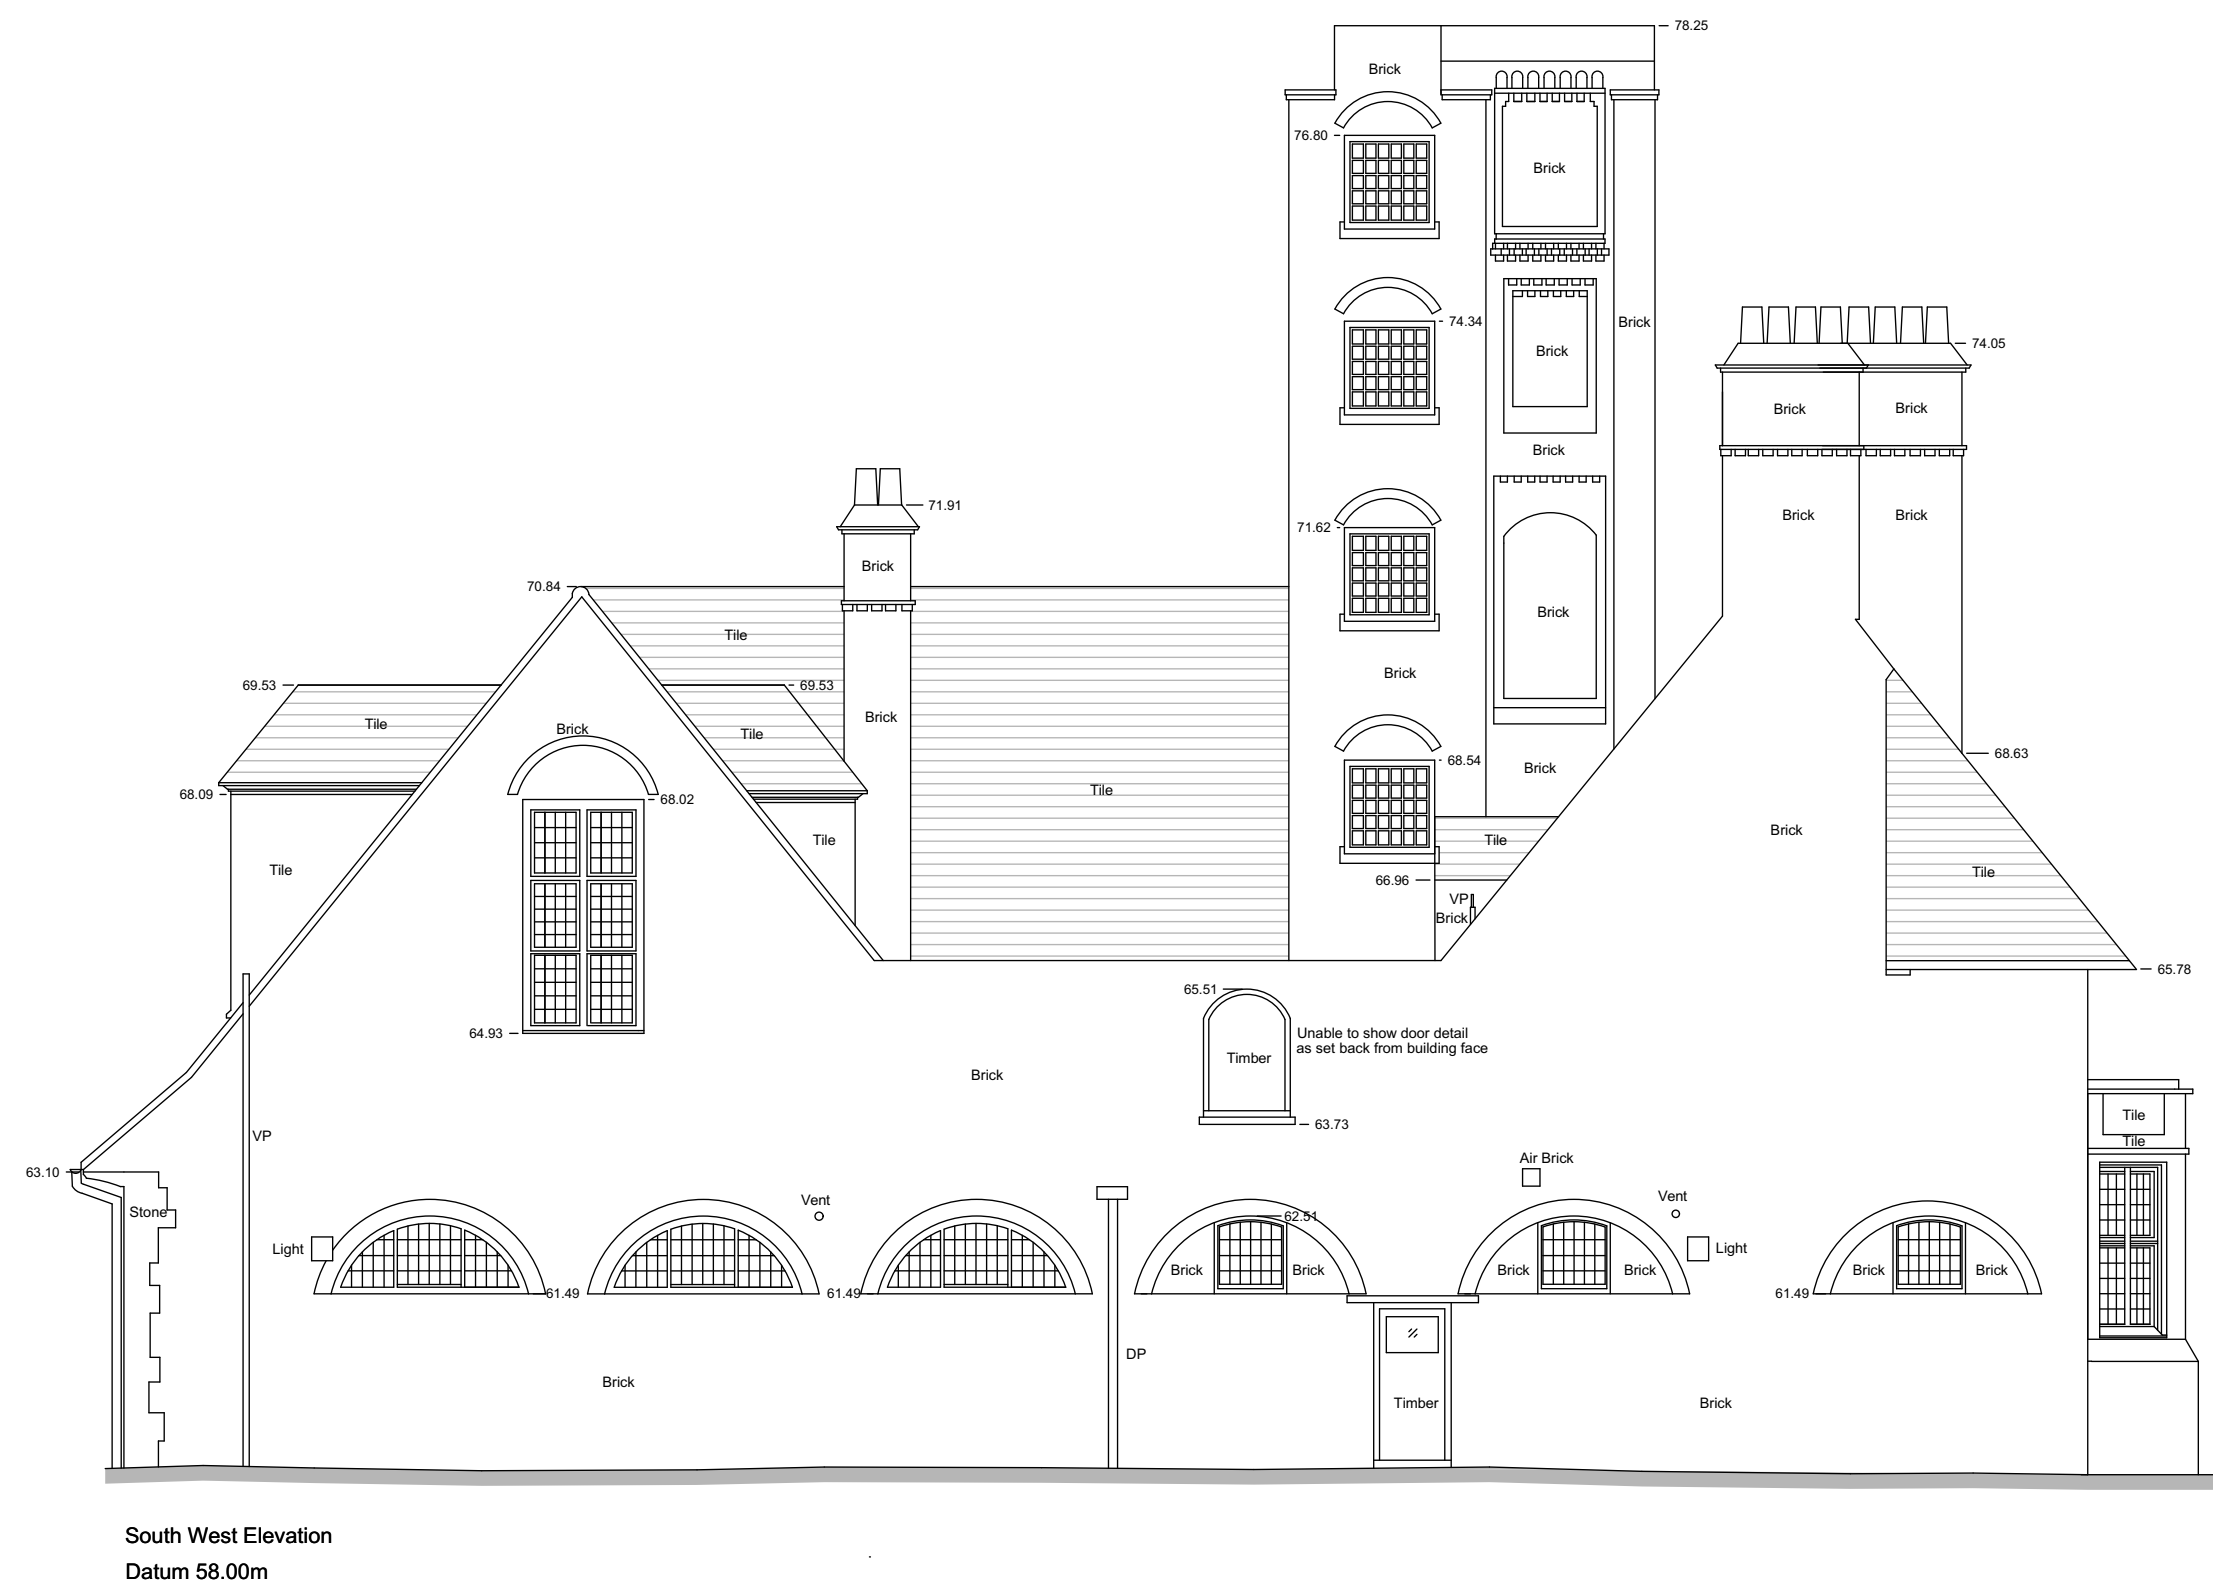

## EXISTING WEST ELEVATION

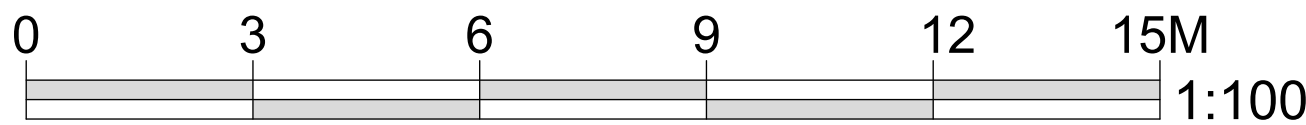

REV B 31/03/2016  
- 2 NUMBER DORMERS OMITTED FROM SOUTH  
ELEVATION  
REV C 18/04/2016  
- UNIT 6 OMITTED FROM APPLICATION  
- NOTE AMENDED

## PLANNING



SHAUN KNIGHT  
ARCHITECTURE

40 FALCON ROAD, HAMPTON  
TW12 2RA  
07824 815 258M  
0208 979 4949T

E: skarchitecture@hotmail.co.uk  
W: shaunknightarchitecture.com

PROJECT: 36 LANCASTER  
GROVE

TITLE : EXISTING AND  
PROPOSED WEST  
ELEVATIONS

Date: DECEMBER 2015

Scale: 1:100 AT A1 Drawn: SDK

DRAWING NUMBER: 052 C