




PROPOSED NORTH ELEVATION

REV A 03-07-2015 NEW WINDOW SHOWN.
 REV B 18/04/2016
 - UNIT 6 OMITTED FROM APPLICATION



North West Elevation
 Datum 58.00m

EXISTING NORTH ELEVATION

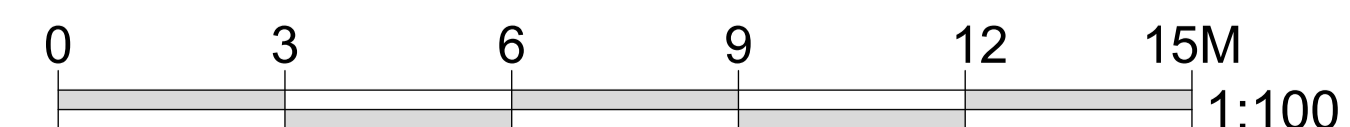

PLANNING



SHAUN KNIGHT
 ARCHITECTURE

40 FALCON ROAD, HAMPTON
 TW12 2RA
 07824 815 258M
 0208 979 4949T
 E:skarchitecture@hotmail.co.uk
 W:shaunknightarchitecture.com

PROJECT: 36 LANCASTER
 GROVE

TITLE : EXISTING AND
 PROPOSED NORTH
 ELEVATIONS

Date: DECEMBER 2015

Scale: 1:100 AT A1 Drawn: SDK

DRAWING NUMBER: 053A