



The copyright of this drawing is the property of SHAUN KNIGHT ARCHITECTURE LIMITED and may not be reproduced in any form without prior written consent.

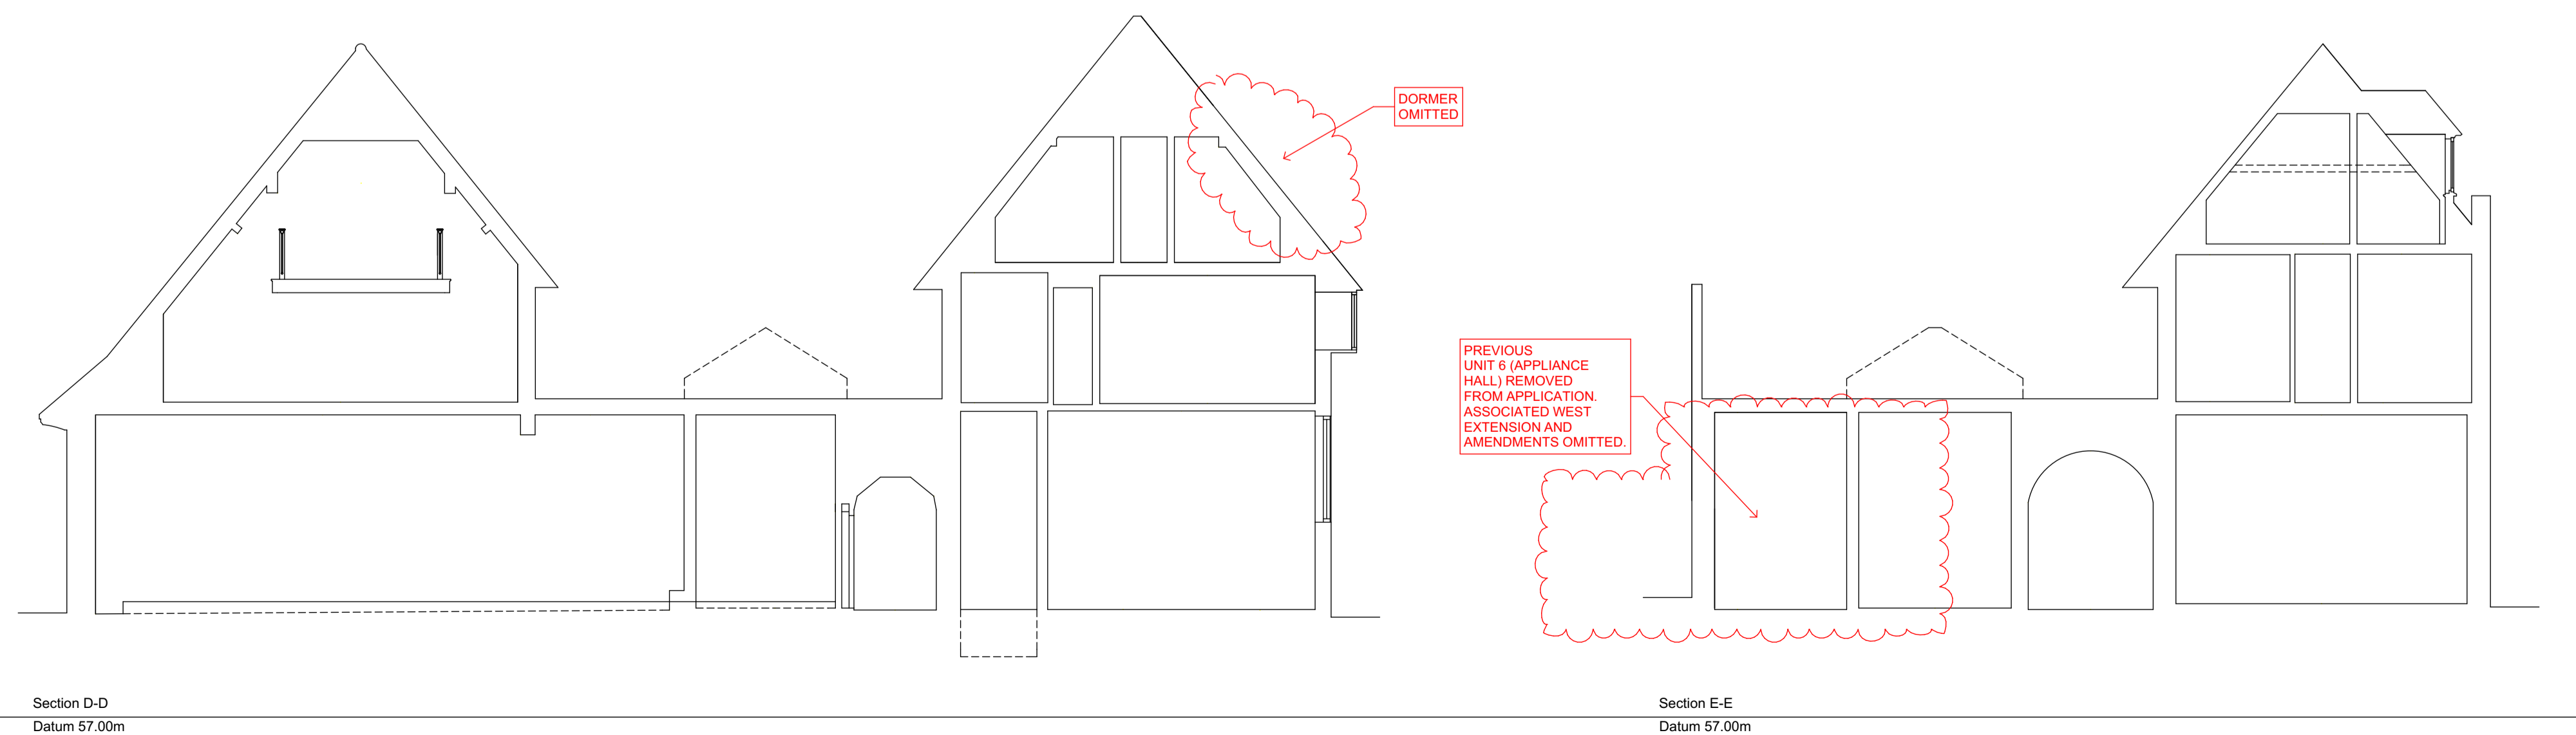

REV A 31/03/2016
 - DORMER SHOWN OMITTED FROM SOUTH ELEVATION IN SECTION D-D
 REV B 18/04/2016
 - UNIT 6 OMITTED FROM APPLICATION

PLANNING

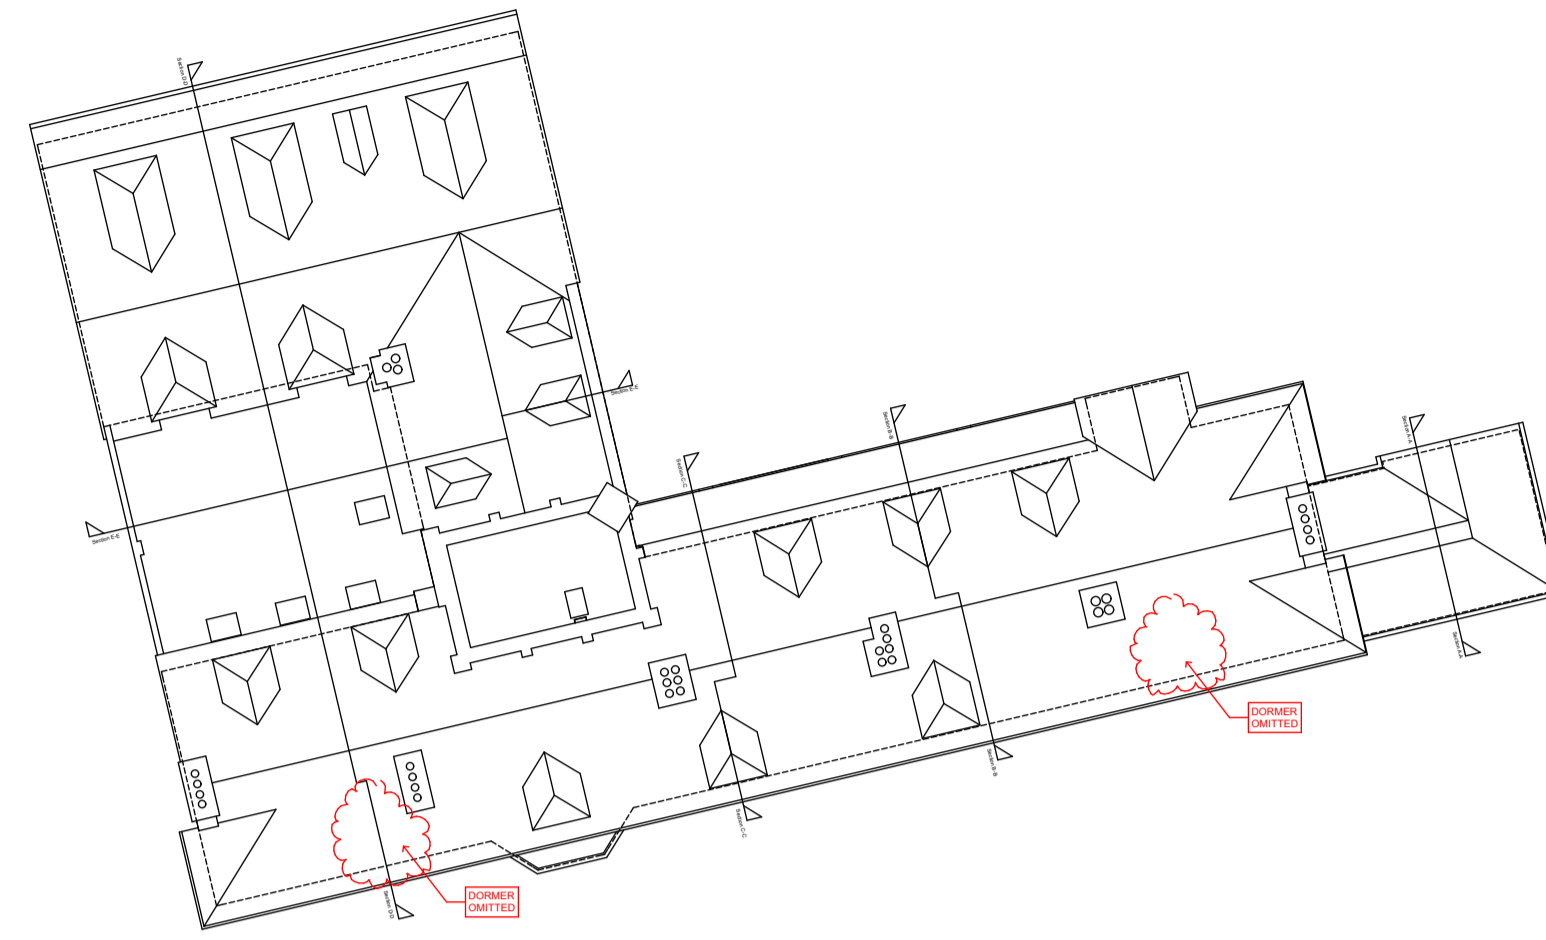

SHAUN KNIGHT
 ARCHITECTURE

40 FALCON ROAD, HAMPTON
 TW12 2RA
 07824 815 258M
 0208 979 4949T
 E:skarchitecture@hotmail.co.uk
 W:shaunknightarchitecture.com

PROJECT: 36 LANCASTER GROVE

TITLE : PROPOSED SECTIONS

Date: DECEMBER 2015

Scale: 1:100 Drawn: SDK

DRAWING NUMBER: 057B