


The copyright of this drawing is the property of SHAUN KNIGHT ARCHITECTURE LIMITED and may not be reproduced in any form without prior written consent.

PROPOSED SITE PLAN

36 Lancaster Grove GIA		
	M ²	FT ²
APARTMENT 1	52	
APARTMENT 2	55	
APARTMENT 3	51	
APARTMENT 4	51	
APARTMENT 5	128	
APARTMENT 6	0	
APARTMENT 7	82	
APARTMENT 8	90	
APARTMENT 9	123	
APARTMENT 10	79	
APARTMENT 11	51	
	762	8199

N

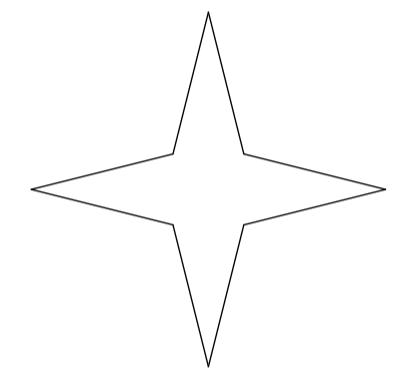

REV A 31/03/2016
 - ACCOMMODATION SCHEDULE AMENDED
 REV B 18/04/2016
 - UNIT 6 OMITTED FROM APPLICATION
 - ACCOMMODATION SCHEDULE AMENDED

PLANNING



SHAUN KNIGHT ARCHITECTURE

40 FALCON ROAD, HAMPTON
 TW12 2RA
 07824 815 258M
 0208 979 4949T
 E: skarchitecture@hotmail.co.uk
 W: shaunknightarchitecture.com


PROJECT: 36 LANCASTER GROVE

TITLE : PROPOSED SITE PLAN

Date: DECEMBER 2015

Scale: 1:100 AT A1 Drawn: SDK

DRAWING NUMBER: 002 B

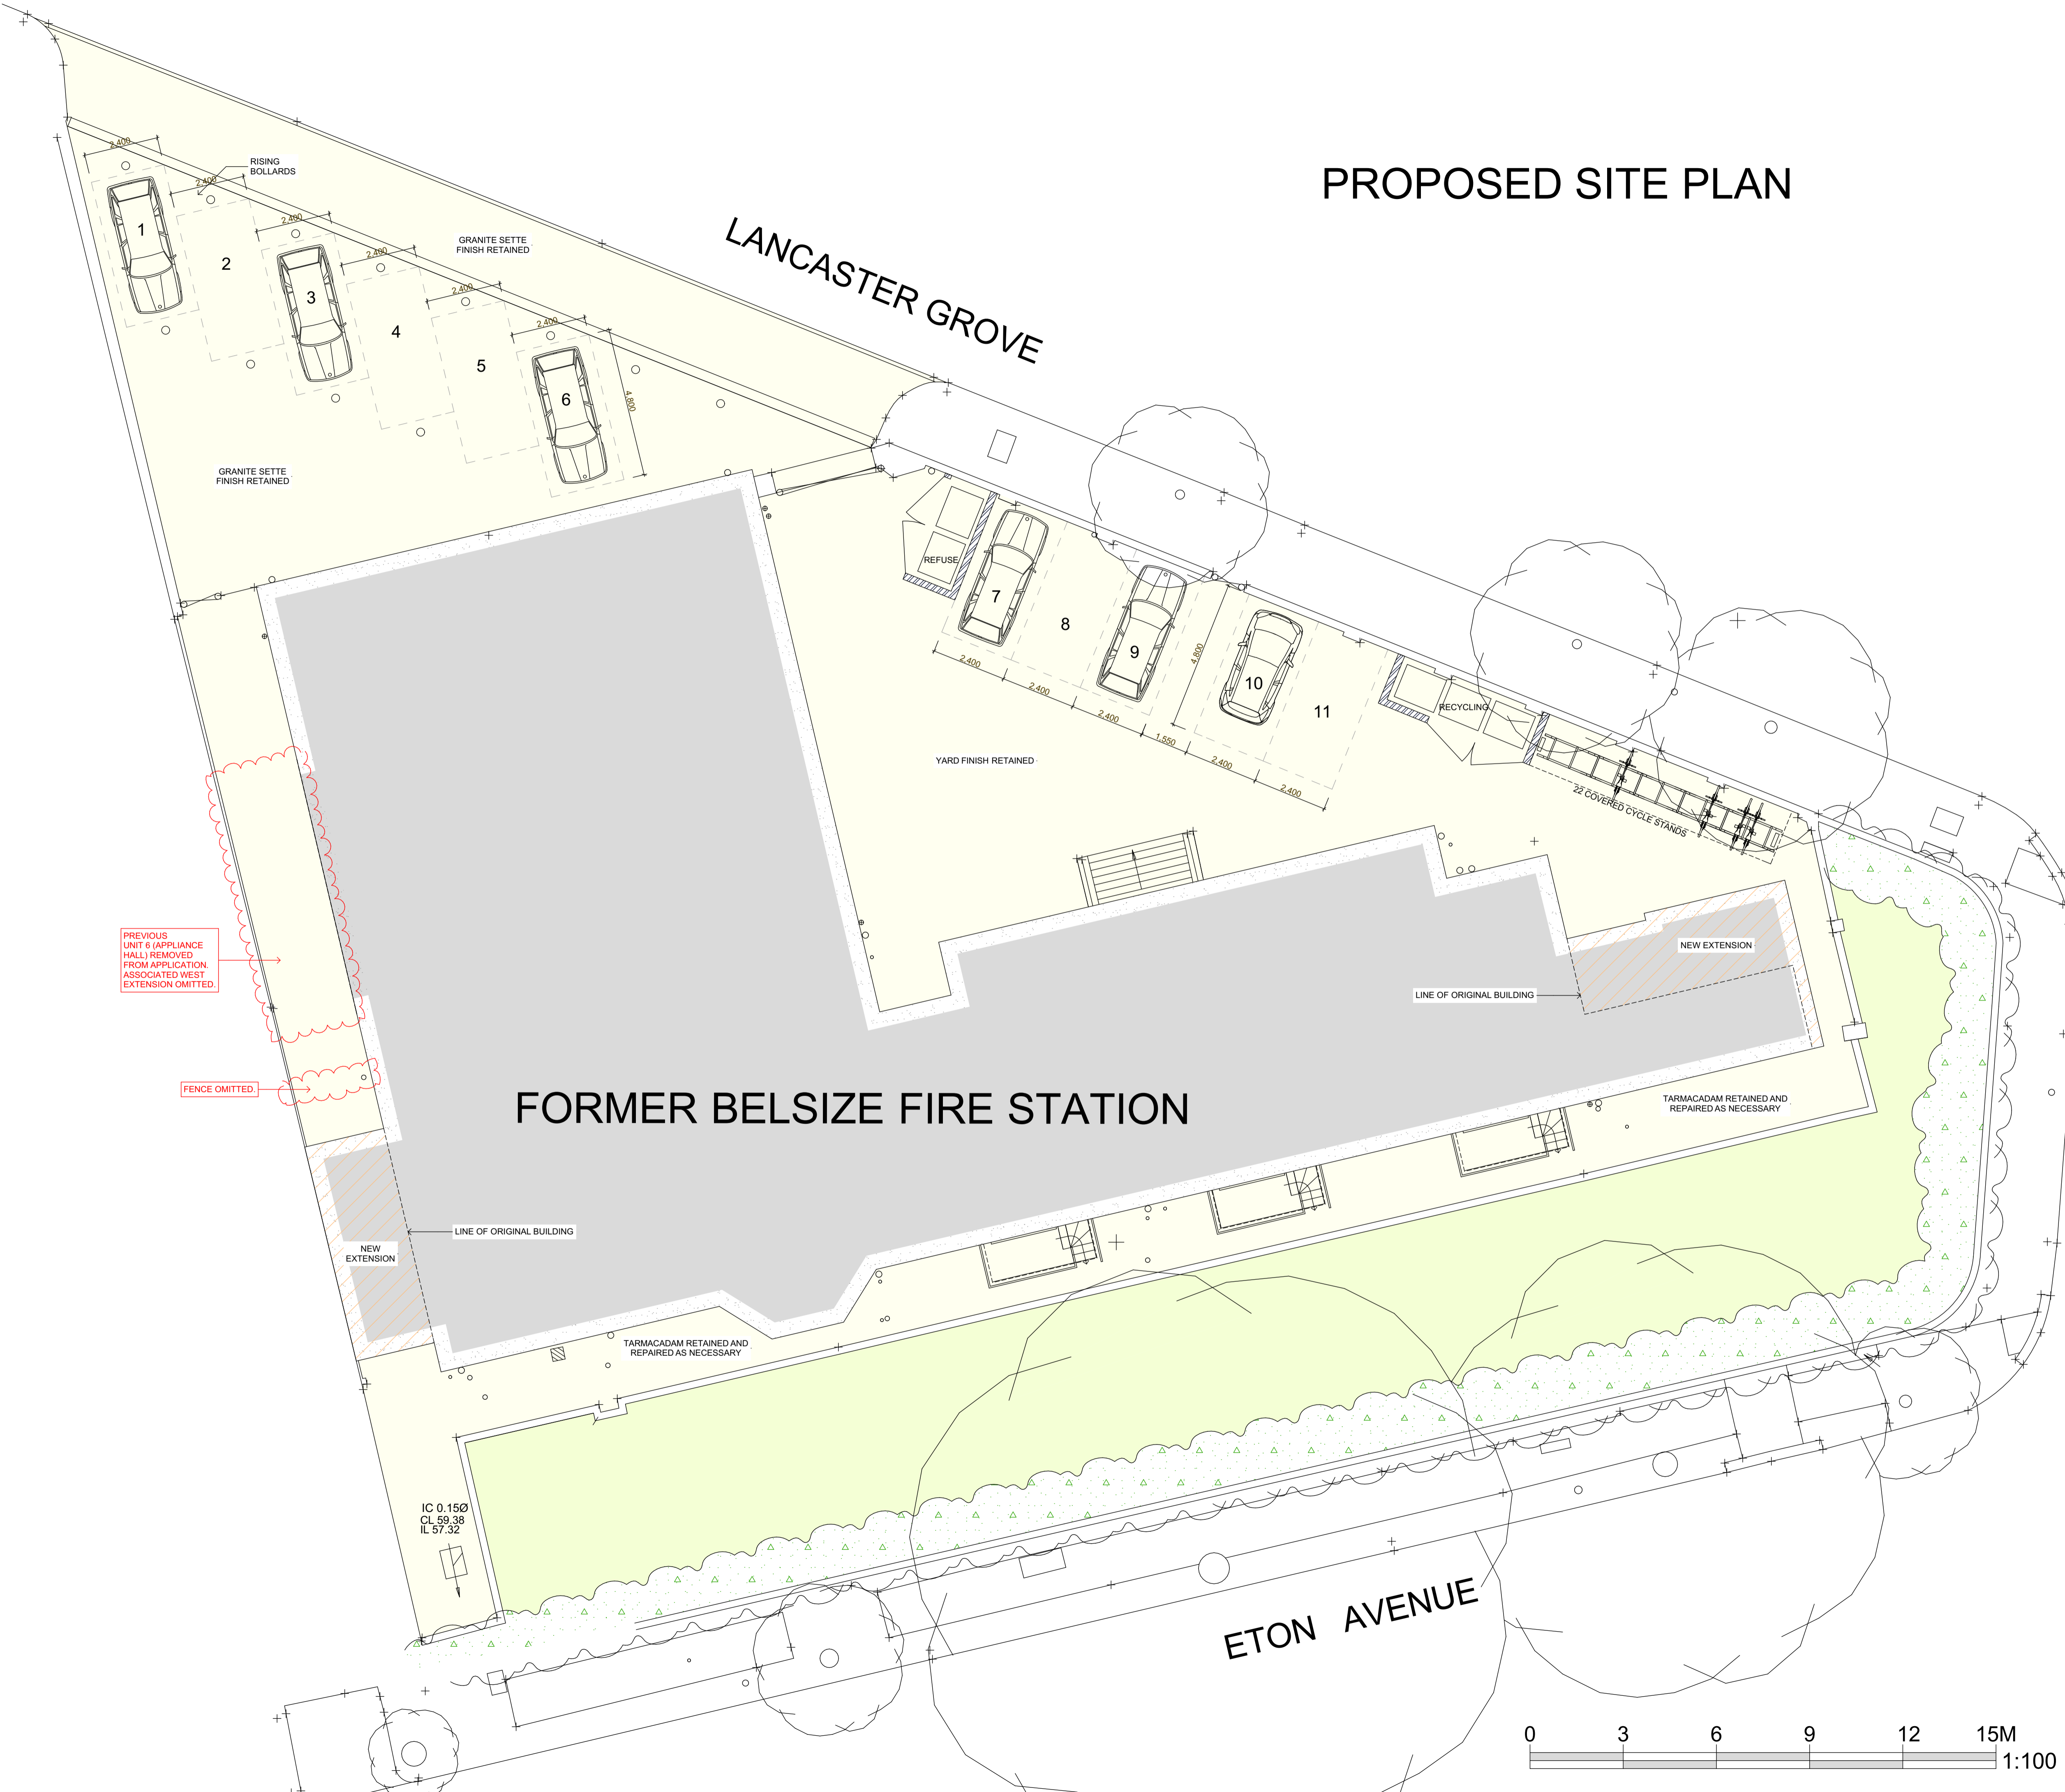

PREVIOUS UNIT 6 (APPLIANCE HALL) REMOVED FROM APPLICATION. ASSOCIATED WEST EXTENSION OMITTED.

FENCE OMITTED.

IC 0.150
 CL 59.38
 IL 57.32

