



PROPOSED THIRD
FLOOR PLAN

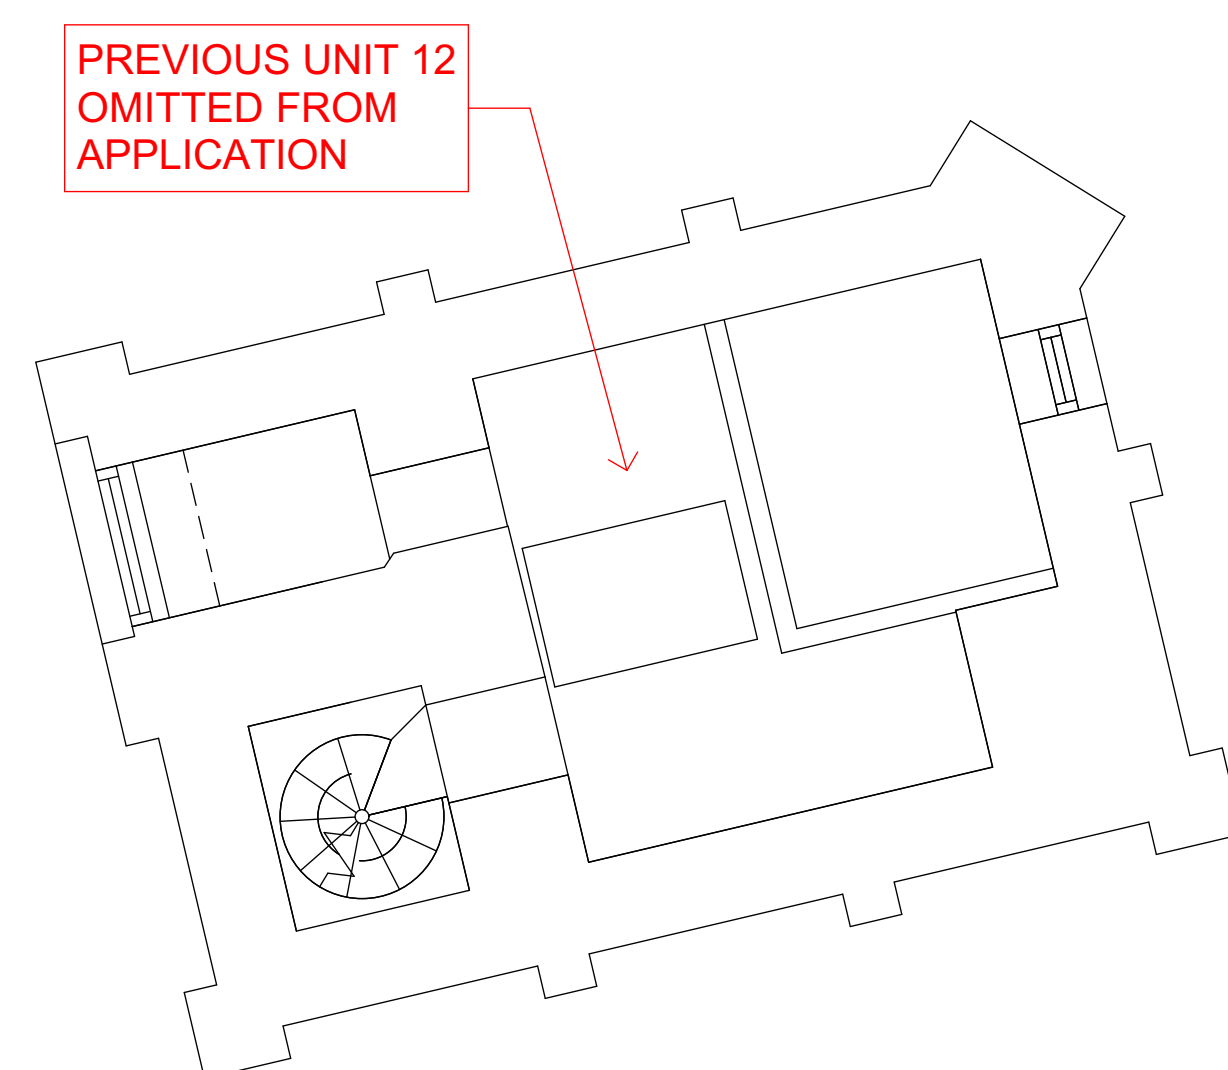

PROPOSED FOURTH
FLOOR PLAN

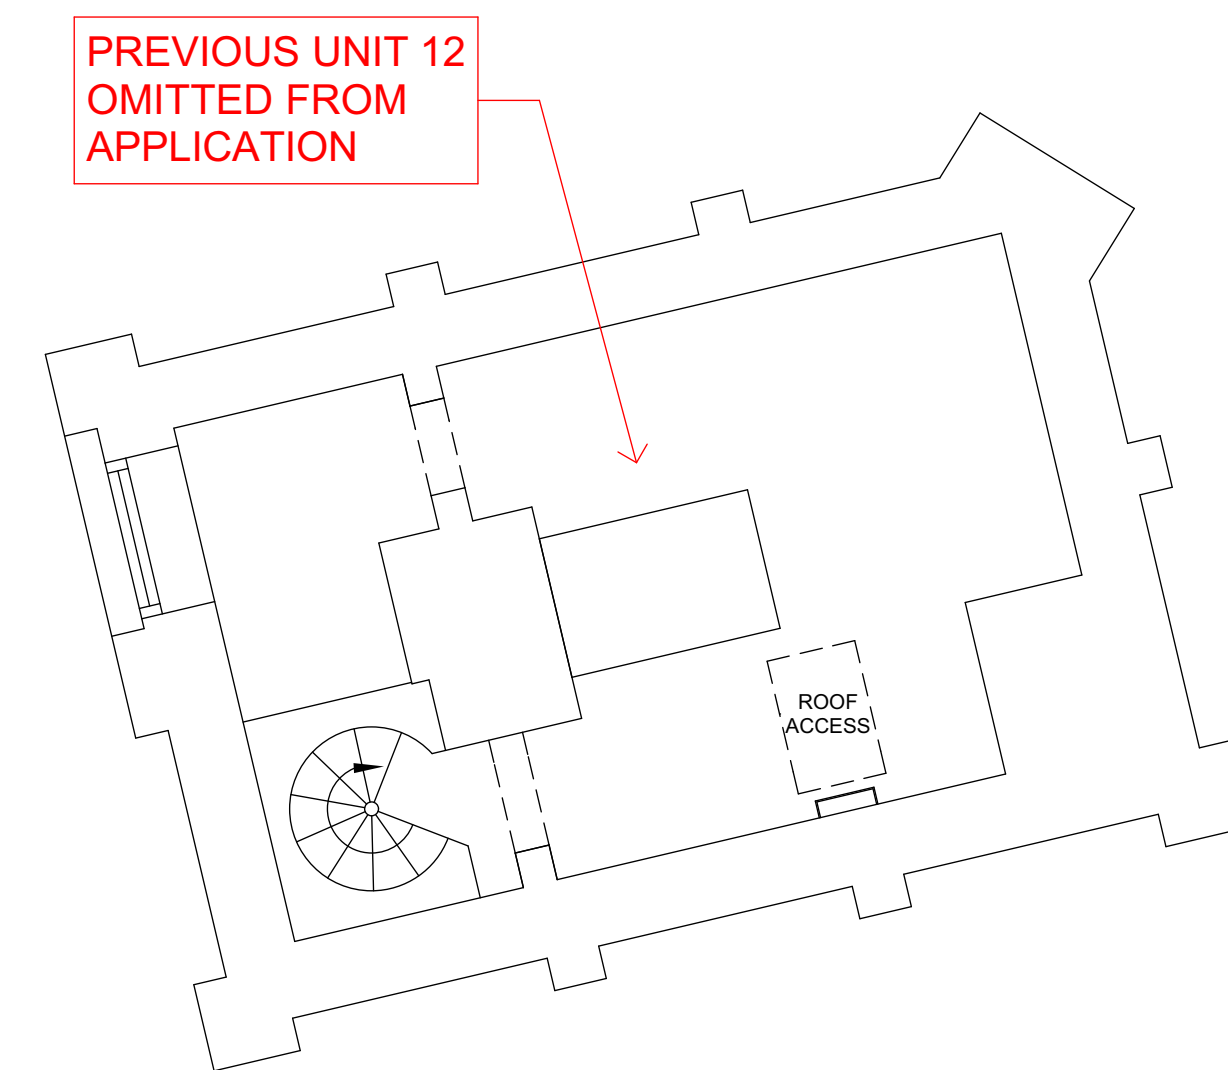

PROPOSED FIFTH
FLOOR PLAN

REV A 31/03/2016
- PREVIOUS UNIT 12 NOW OMITTED FROM THE
APPLICATION

PLANNING



SHAUN KNIGHT
ARCHITECTURE

40 FALCON ROAD, HAMPTON
TW12 2RA
07824 815 258M
0208 979 4949T
E: skarchitecture@hotmail.co.uk
W: shaunknightarchitecture.com

PROJECT: 36 LANCASTER
GROVE

TITLE : PROPOSED 3RD, 4TH,
5TH FLOOR PLANS

Date: DECEMBER 2015

Scale: 1:50 AT A1 Drawn: SDK

DRAWING NUMBER: 007A

KEY
===== EXISTING RETAINED WALLS
///// PROPOSED WALLS

