


NOTES:

revision	date	amendment
C	10.05.16	Revisions to internal layout
B	10.04.15	Lift car size amended to 1850mm x 1400mm
A	09.03.15	Bike store dims clarifications
/	01.10.14	Submitted to planning

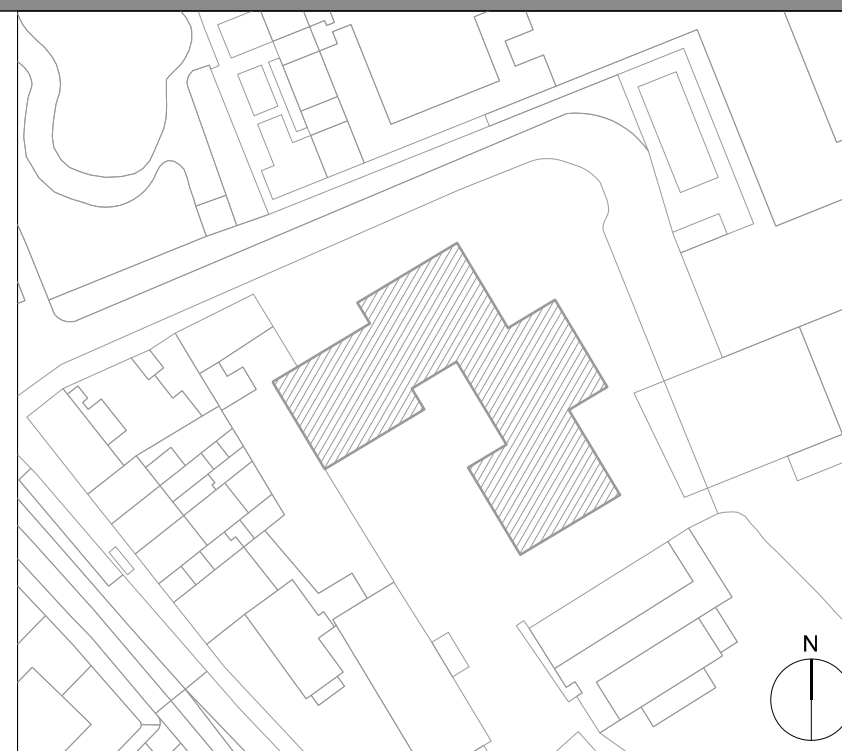


DUGGAN MORRIS ARCHITECTS

Duggan Morris Architects Ltd
 Unit 7, 16-24 Underwood street, London, N1 7JQ
 Telephone 020 7565 7440
 www.dugganmorrisarchitects.com


- Do not scale from this drawing
- All dimensions to be checked on site by the Contractor
- And such dimensions to be their responsibility
- Report all drawing errors and omissions to the Architect
- All dimensions in millimeters unless noted otherwise
- If in doubt ask Contract Administrator

job title					
BARTRAM'S HAMPSTEAD					
drawing title/location					
BASEMENT FLOOR PLAN					
status	PLANNING				
scale	1:100 @ A1	1:200 @ A3			
job no	source	zone	element	drawing no.	revision
A213	A		(01)	1 01	C

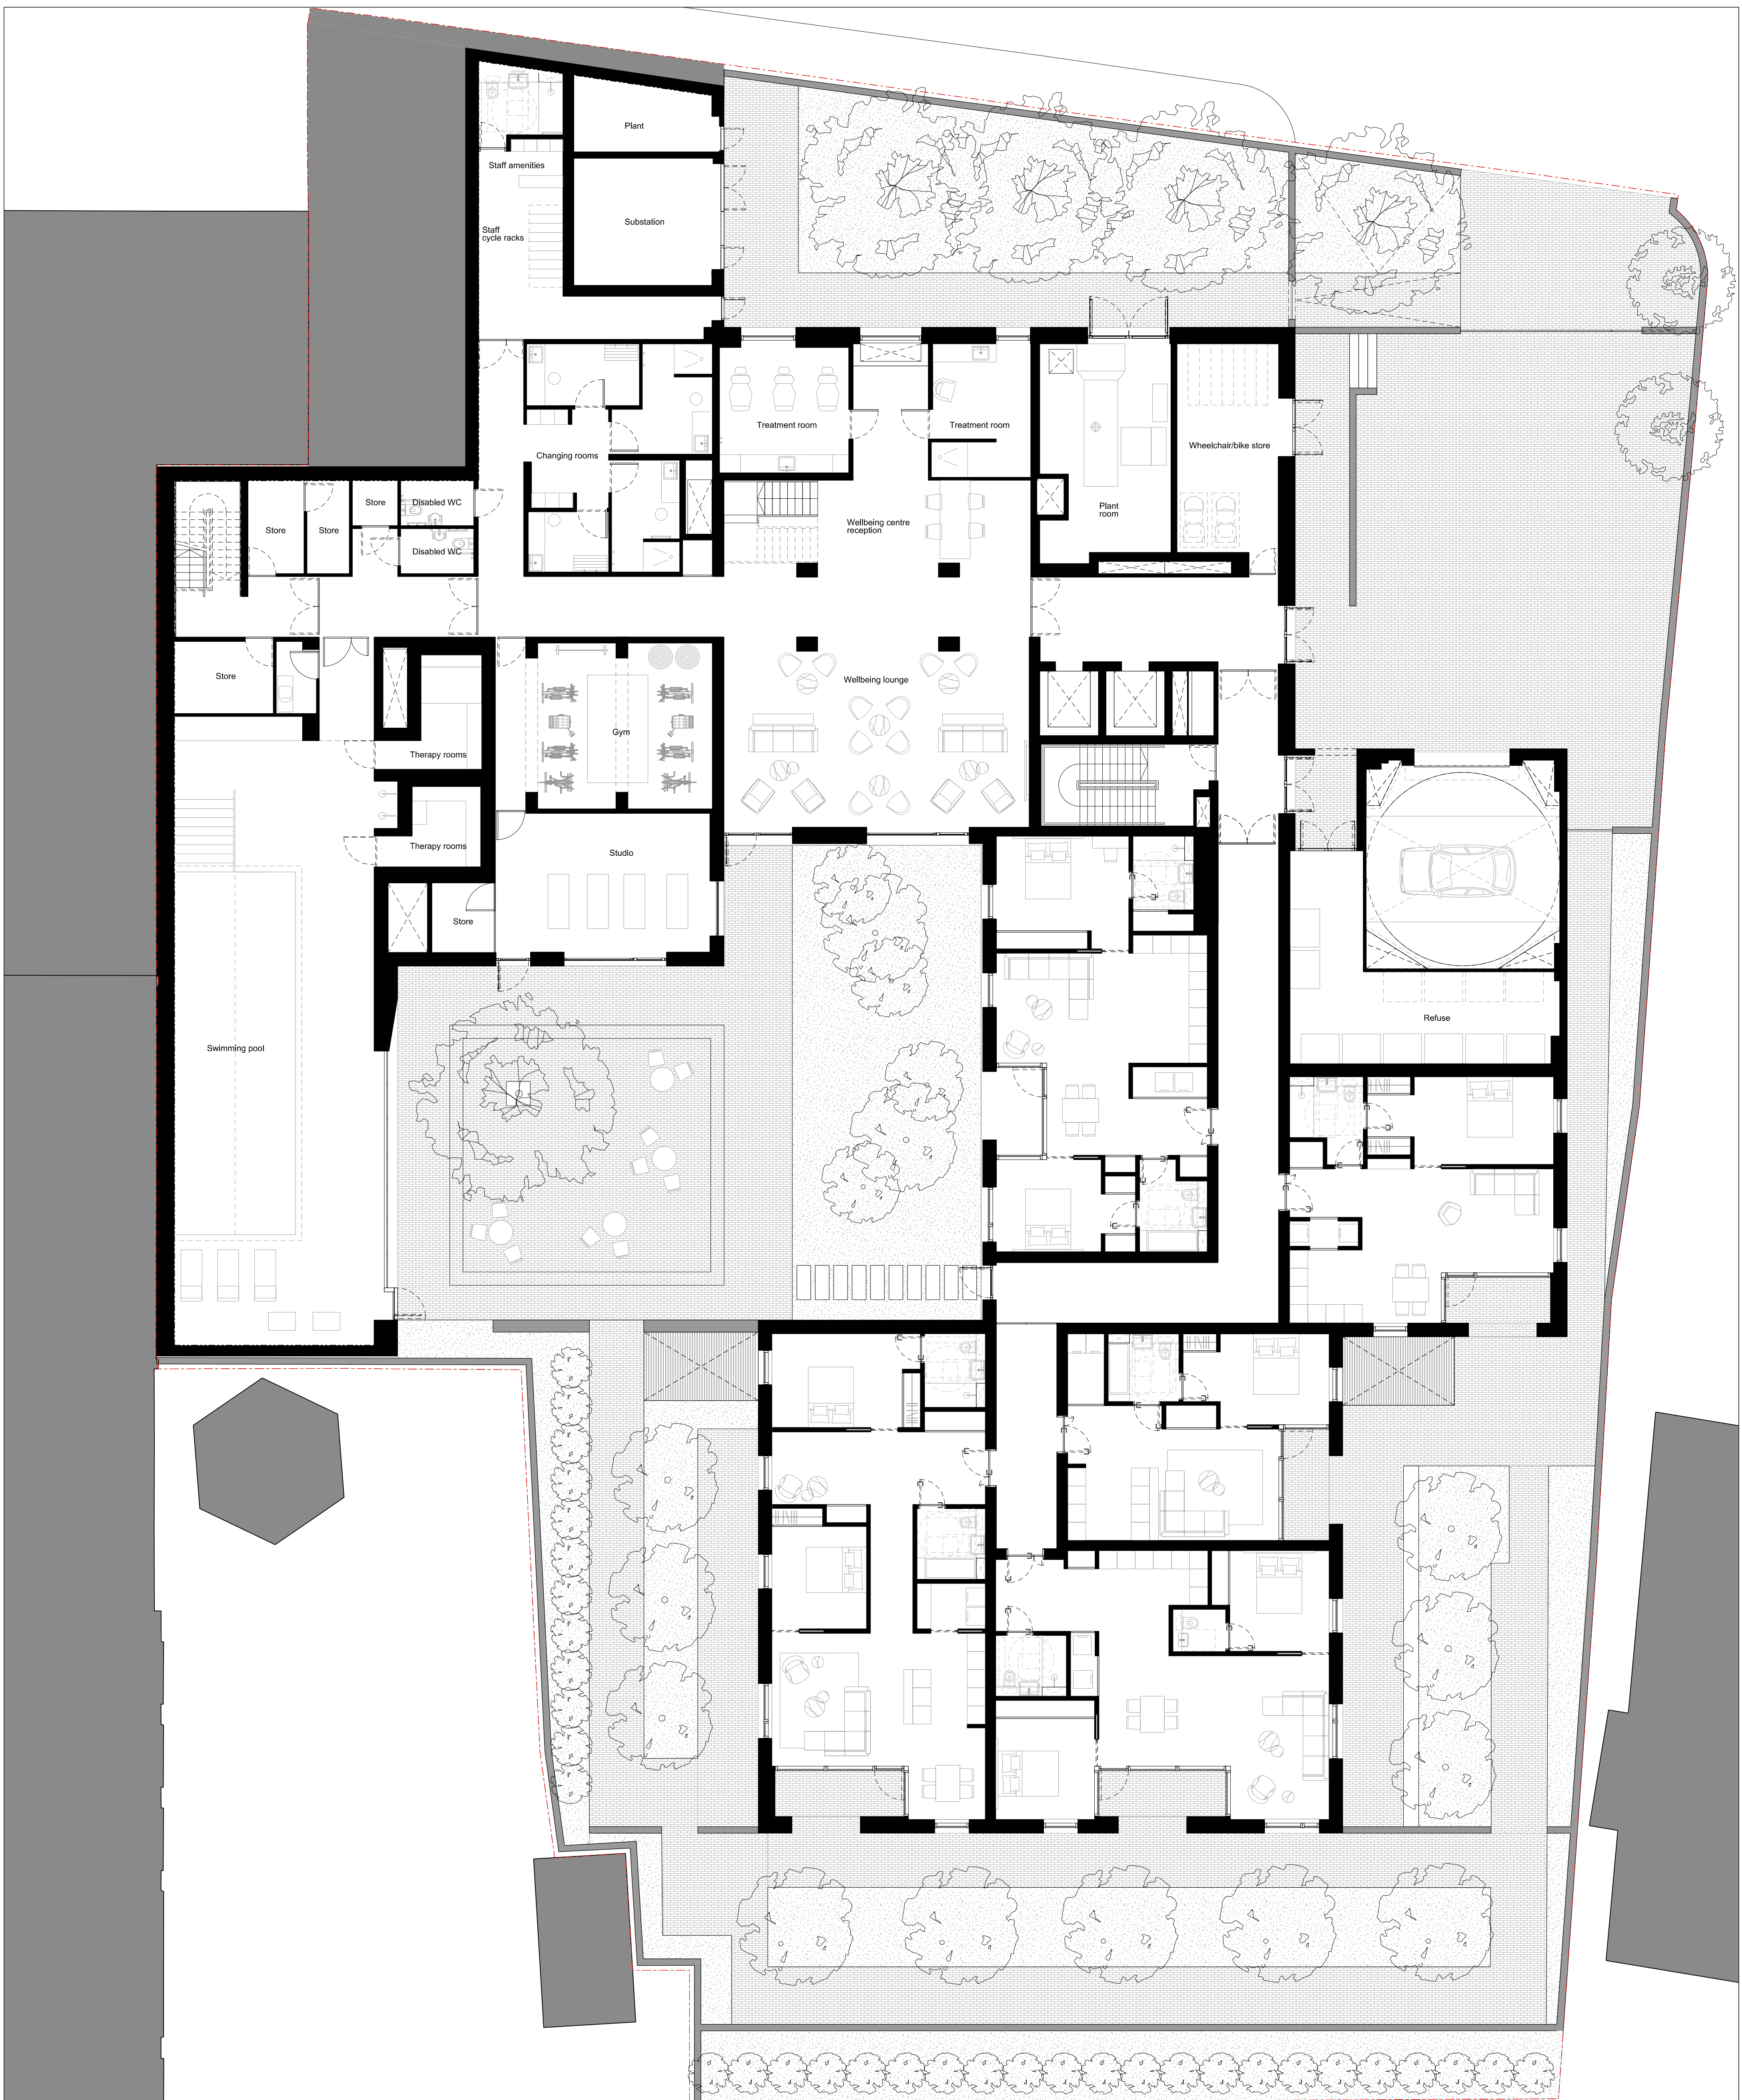

NOTES:

revision	date	amendment
D	10.05.16	Revisions to internal layouts and window placement. Amendments to landscape; however number of trees have increased
C	10.04.15	Lift car amended to 1850mm x 1400mm
B	09.03.15	Cycle rack dims clarification
A	27.02.15	Cycle racks shown/wheelchair buggies store
/	01.10.14	Submitted to planning

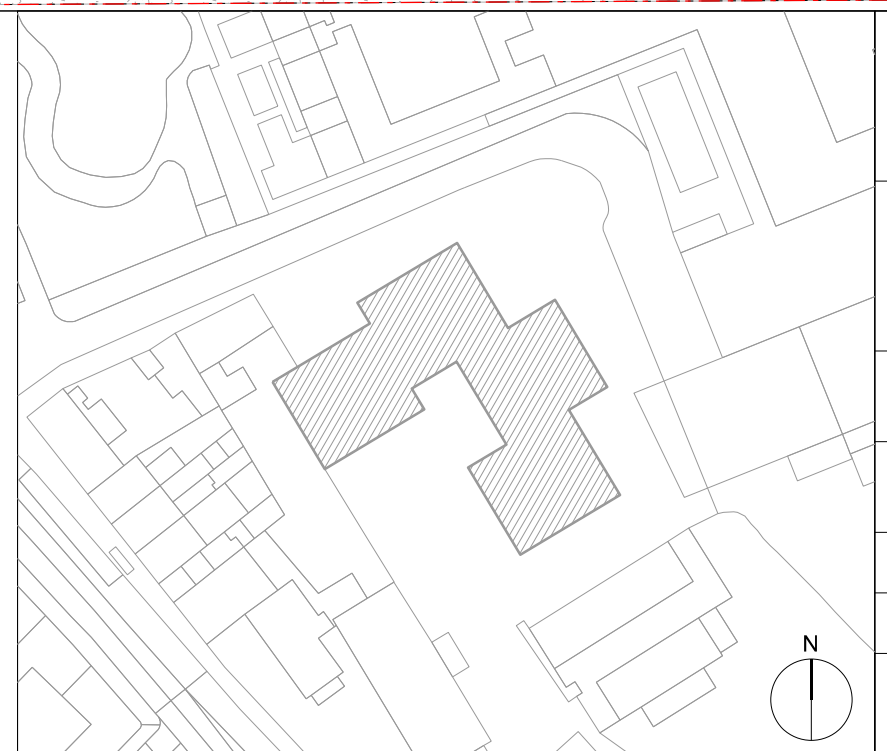

DUGGAN MORRIS ARCHITECTS

Duggan Morris Architects Ltd
 Unit 7, 16-24 Underwood Street, London, N1 7JQ
 Telephone 020 7566 7440
 www.dugganmorrisarchitects.com

- Do not scale from this drawing
- All dimensions to be checked on site by the Contractor
- And such dimensions to be their responsibility
- Report all drawing errors and omissions to the Architect
- All dimensions in millimeters unless noted otherwise
- If in doubt ask Contract Administrator


job title
BARTRAM'S HAMPSTEAD

drawing title/location
LOWER GROUND FLOOR PLAN

status
PLANNING

scale
 1:100 @ A1 1:200 @ A3

job no	source	zone	element	drawing no.	revision
A213	A		(01)	1 02	D

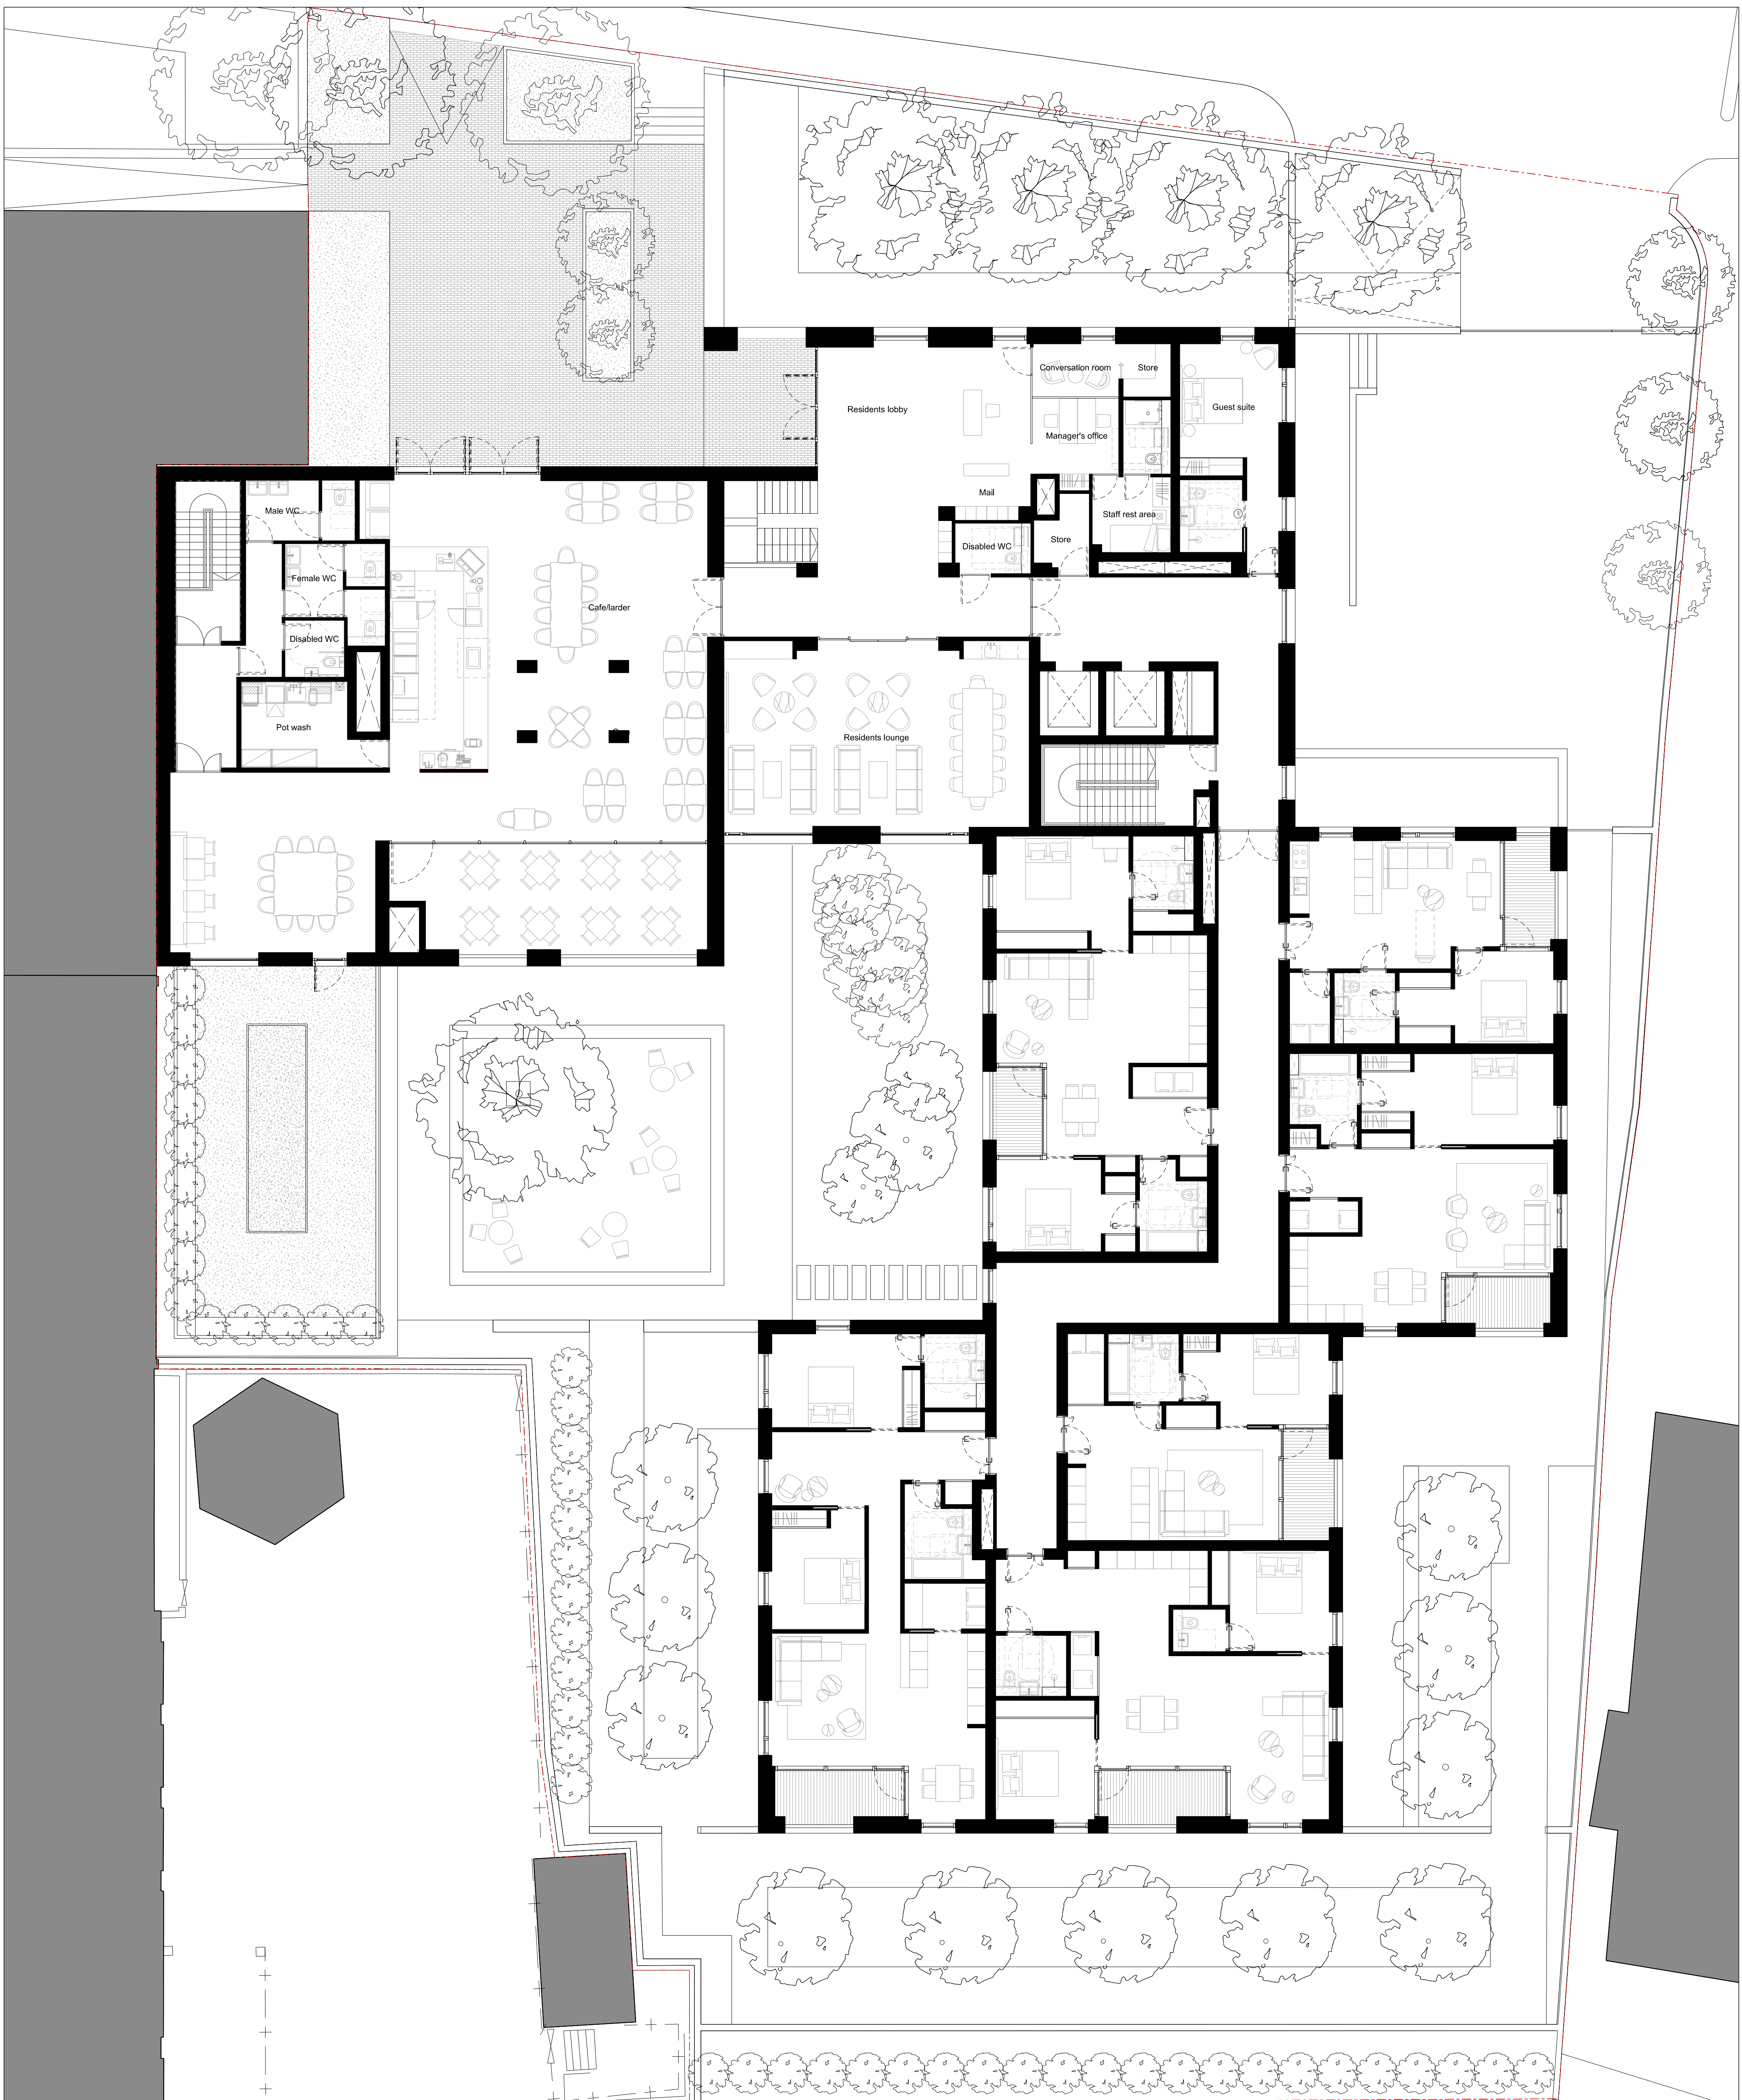

NOTES:

revision	date	amendment
B	10.05.16	Revisions to internal layouts and window placement. Amendments to landscape; however number of trees have increased
A	10.04.15	Lift car amended to 1850mm x 1400mm
/	01.10.14	Submitted to planning

DUGGAN MORRIS ARCHITECTS


Duggan Morris Architects Ltd
 Unit 7, 16-24 Underwood street, London, N1 7JQ
 Telephone 020 7566 7440
 www.dugganmorrisarchitects.com


- Do not scale from this drawing
- All dimensions to be checked on site by the Contractor
- And such dimensions to be their responsibility
- Report all drawing errors and omissions to the Architect
- All dimensions in millimeters unless noted otherwise
- If in doubt ask Contract Administrator

job title
BARTRAM'S HAMPSTEAD

drawing title/location
GROUND FLOOR PLAN

status	PLANNING				
scale	1:100 @ A1	1:200 @ A3			
job no	source	zone	element	drawing no.	revision
A213	A		(01)	1 03	B

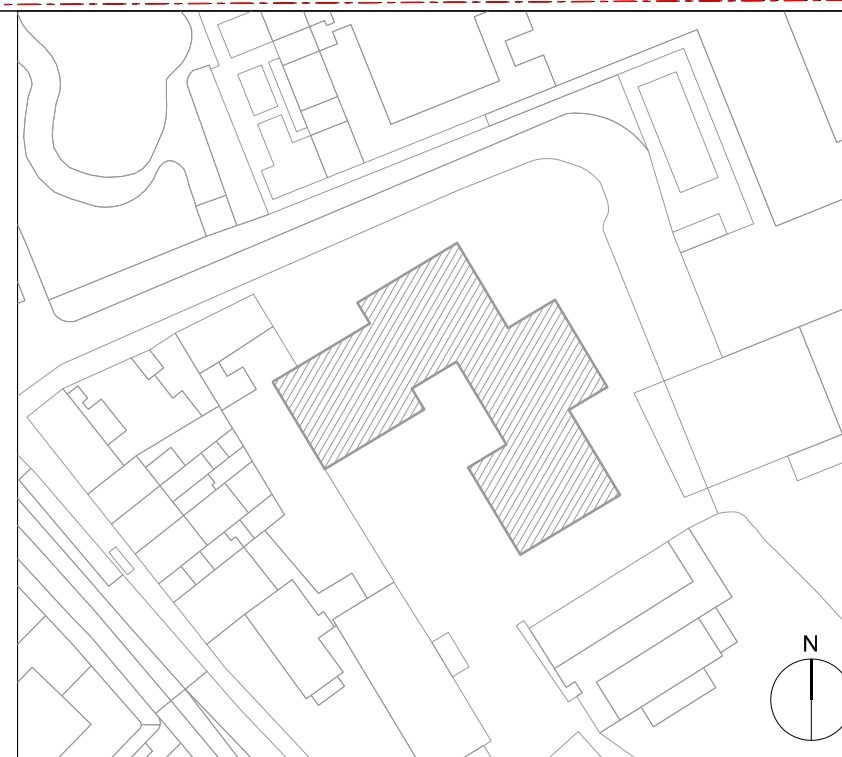

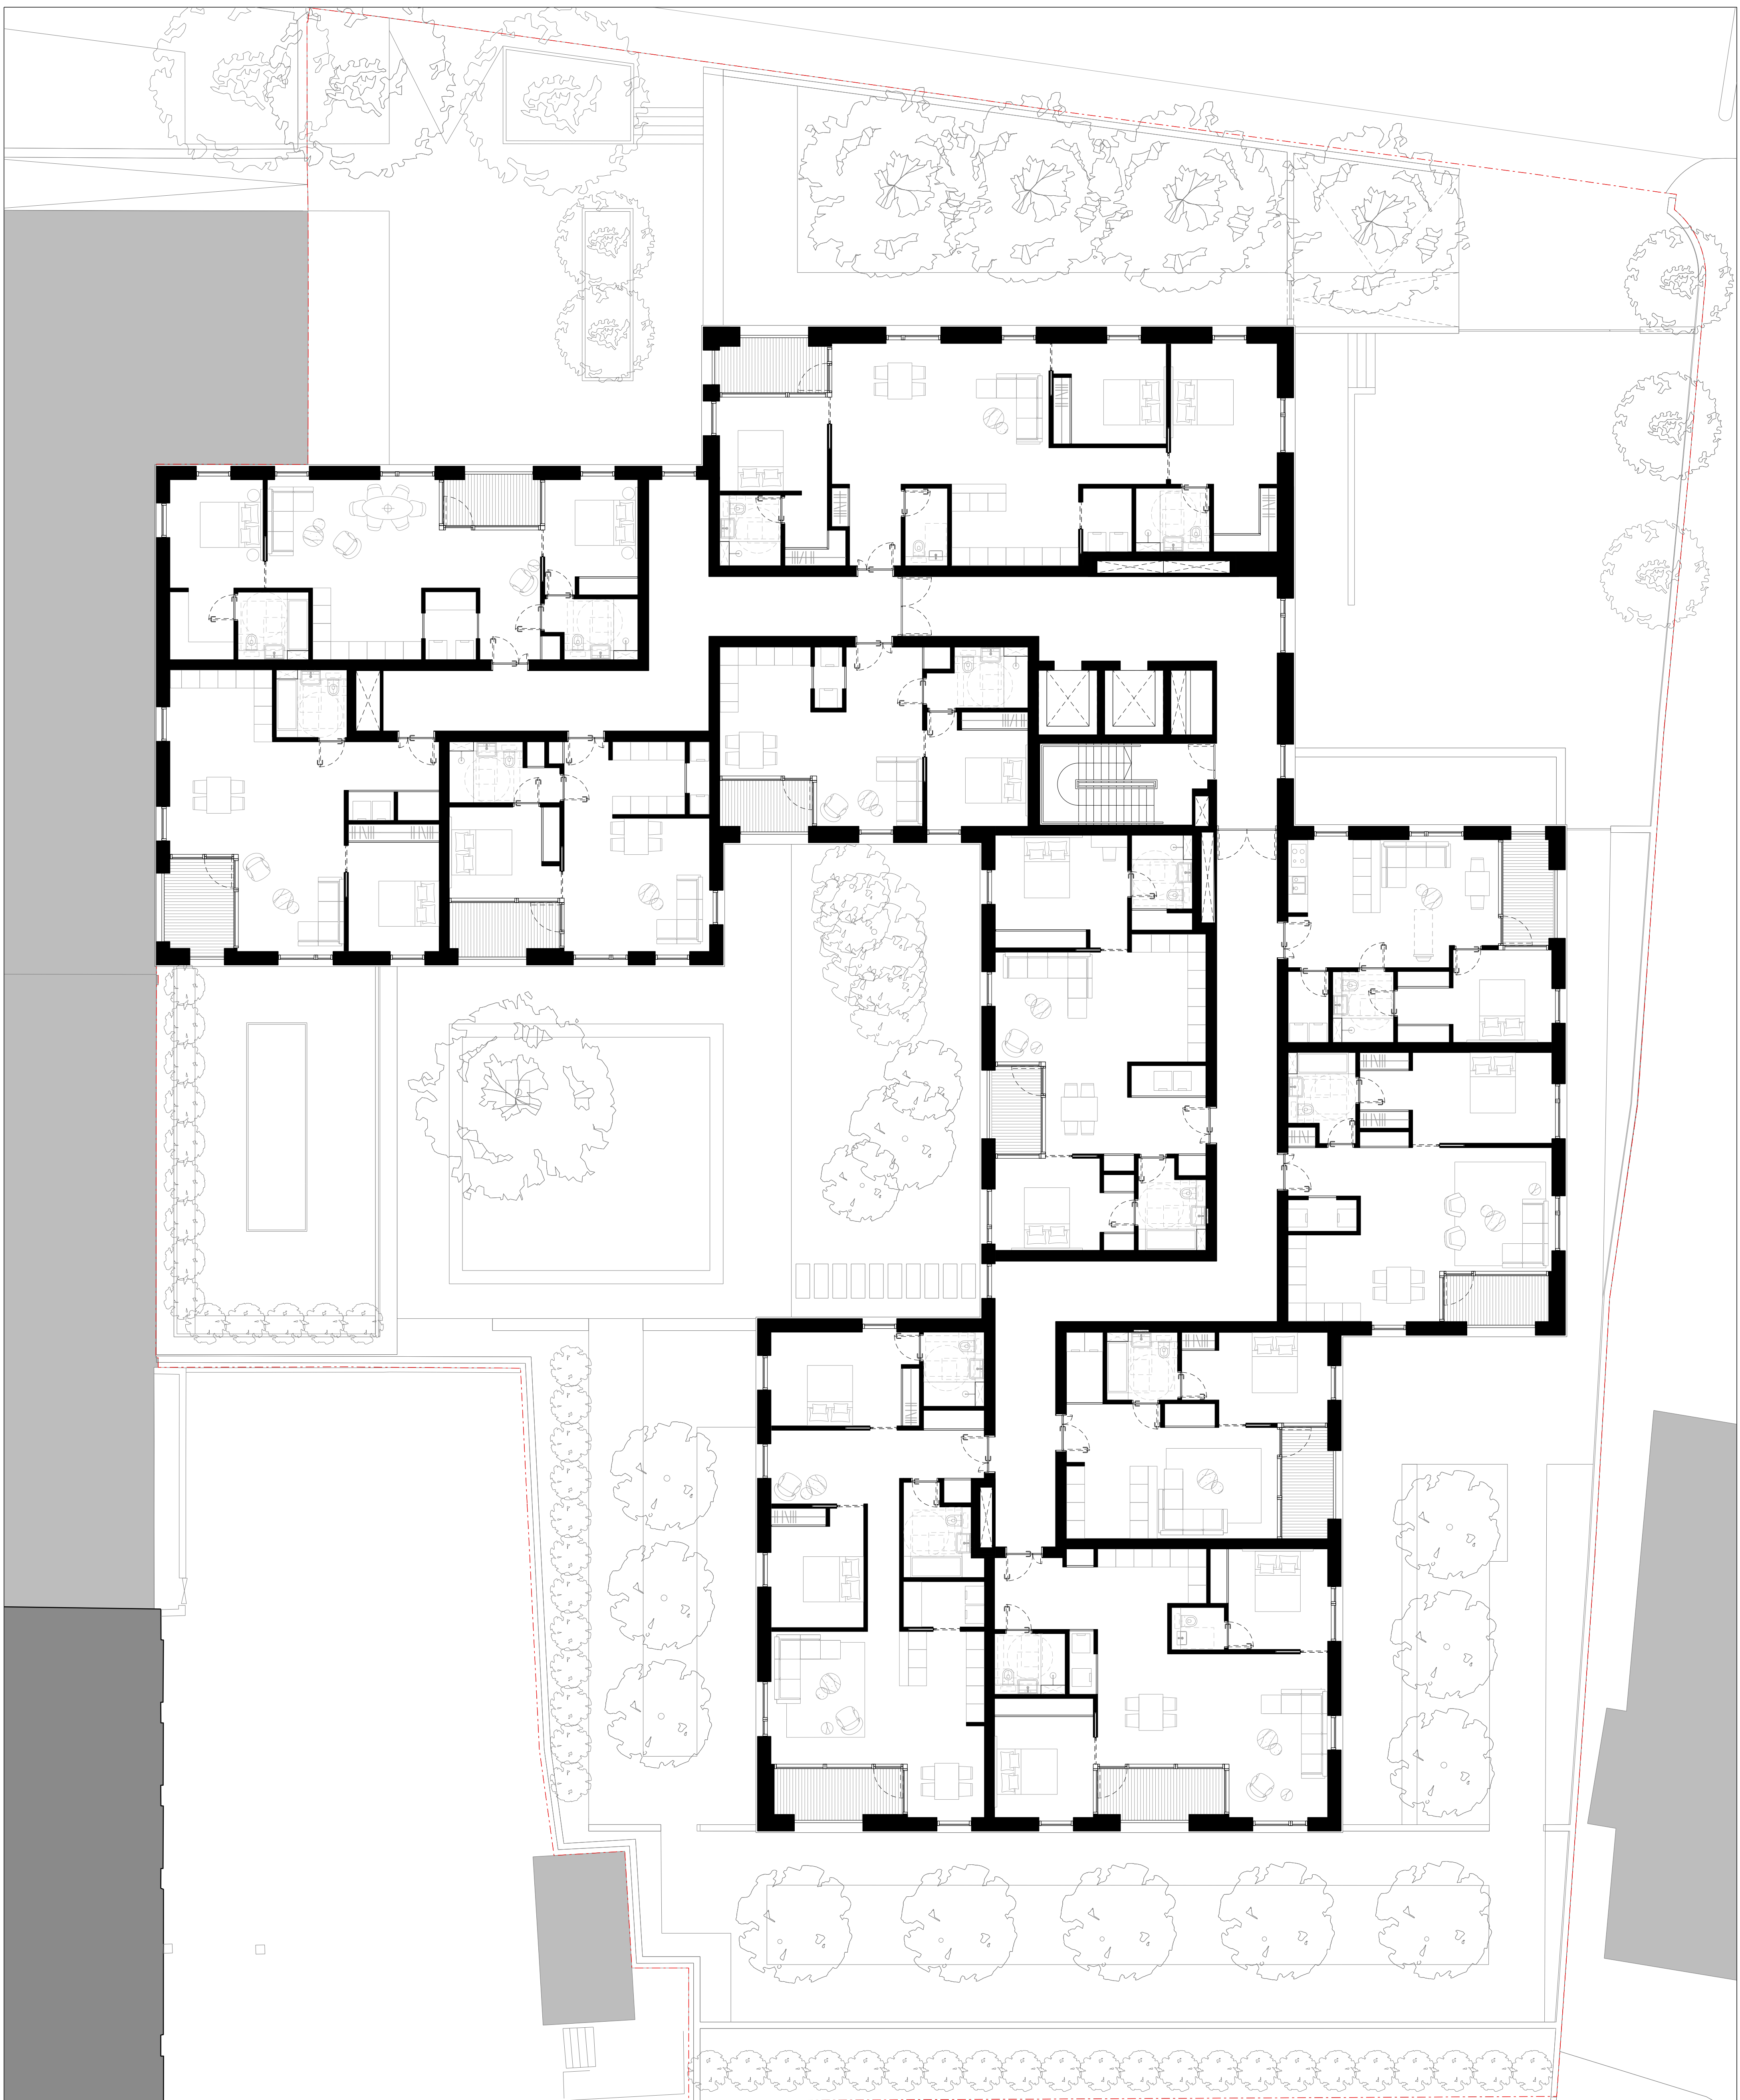

NOTES:

revision	date	amendment
B	10.05.16	Revisions to flat layouts and window locations
A	10.04.15	Lift car amended to 1850mm x 1400mm
I	01.10.14	Submitted to planning

DUGGAN MORRIS ARCHITECTS

Duggan Morris Architects Ltd
 Unit 7, 16-24 Underwood Street, London, N1 7JQ
 Telephone 020 7569 7440
 www.dugganmorrisarchitects.com

- Do not scale from this drawing
- All dimensions to be checked on site by the Contractor
- And such dimensions to be their responsibility
- Report all drawing errors and omissions to the Architect
- All dimensions in millimeters unless noted otherwise
- If in doubt ask Contract Administrator

job title
BARTRAM'S HAMPSTEAD

drawing title/location
FIRST FLOOR PLAN

status	PLANNING					
scale	1:100 @ A1		1:200 @ A3			
job no	source	zone	element	drawing no.	revision	
A213	A		(01)	1 04	B	

