




1
PROPOSED FRONT ELEVATION
Scale: 1:100

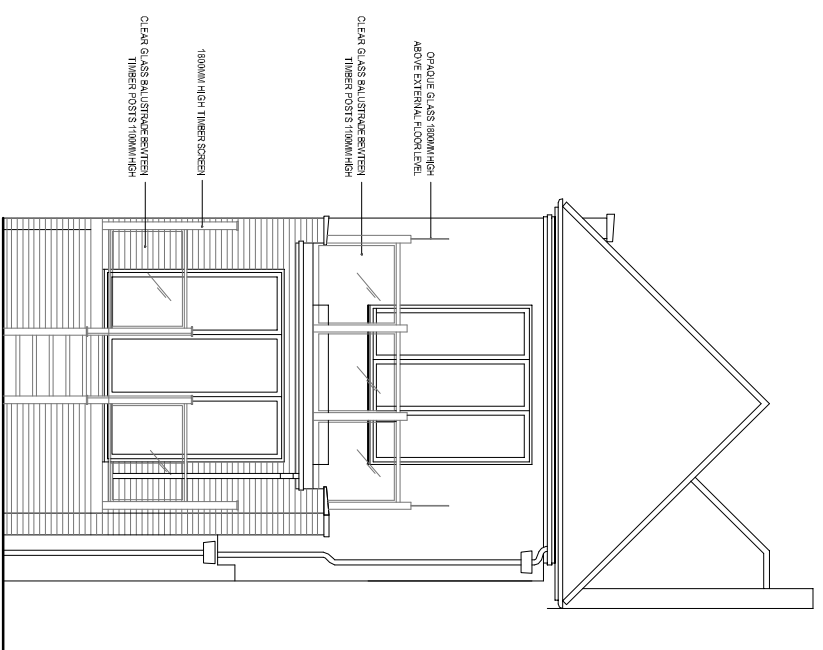

2
PROPOSED REAR ELEVATION
Scale: 1:100

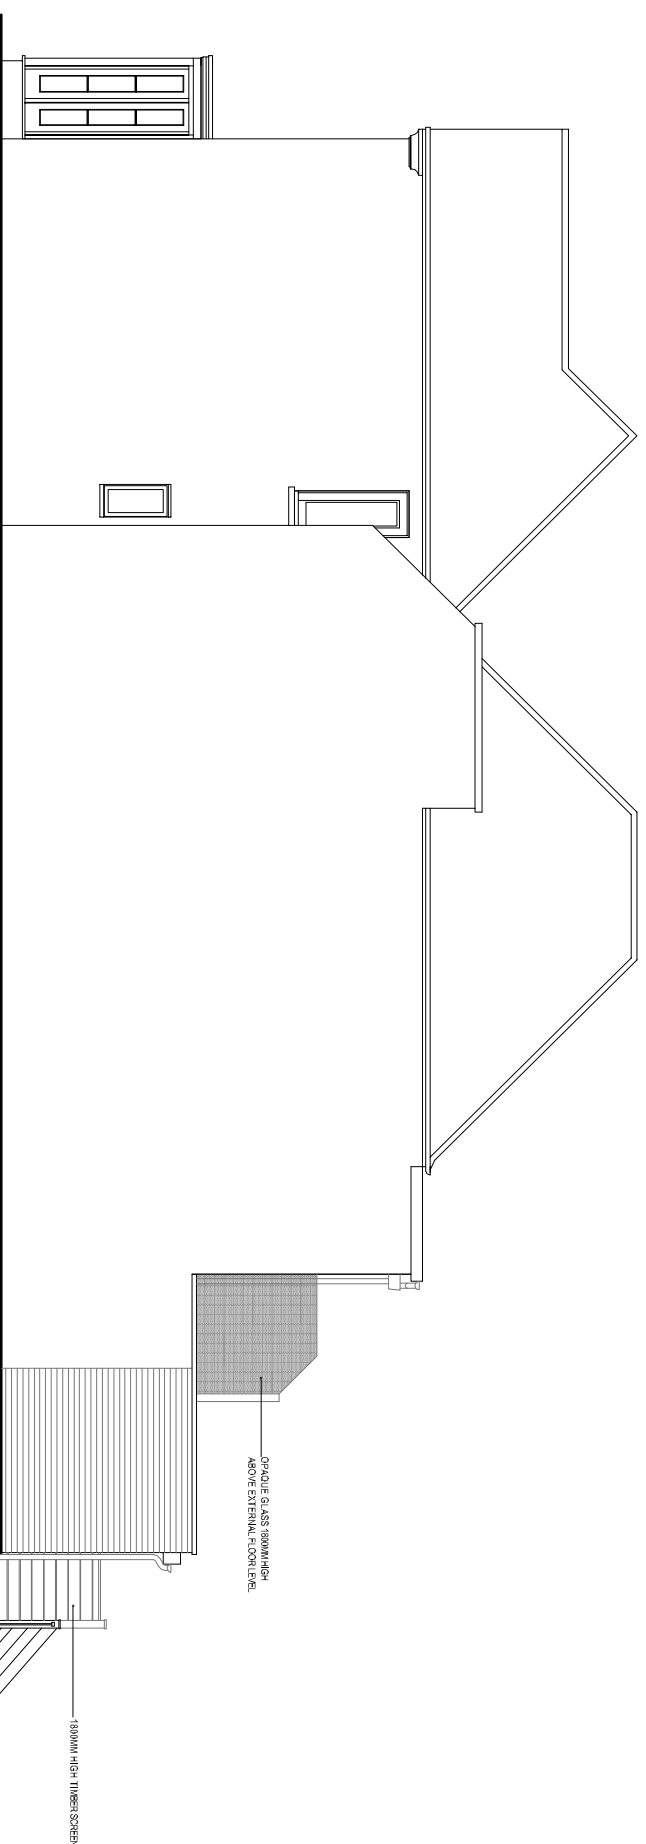

3
PROPOSED SIDE ELEVATION
Scale: 1:100

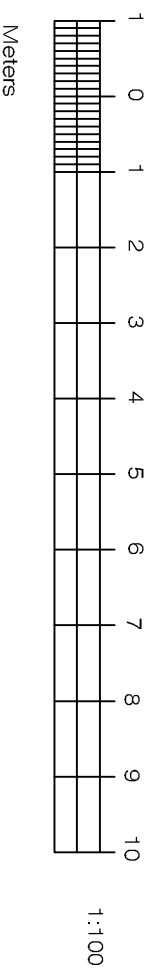

design

design	PROJECT 15 ROSECROFT AVENUE LONDON NW3 7QB	PROPOSED ELEVATIONS	DATE APRIL 2016
CLIENT JANE NAVLOR	DESIGNED BY i.d.f.	SCALE 1:100 @	DATE APR 2016
ADDRESS 15 ROSECROFT AVENUE LONDON NW3 7QB	PROJECT NO. 15-116-FRM/E-1001	PROJECT PROPOSED ELEVATIONS	DATE APR 2016
CONTACT 13 JUBILEE WAY, EUROLINK BUSINESS CENTRE, FAWCETT HAVEN, KENT, ME13 9GD TEL: 01796 537596 FAX: 08712 516713 E-MAIL: mail@design-idf.co.uk	DESIGNER i.d.f.	SCALE 1:100 @	DATE APR 2016

13 Jubilee Way, Eurolink Business Centre, Fawcett Haven, Kent, ME13 9GD
Tel: 01796 537596 Fax: 08712 516713 E-mail: mail@design-idf.co.uk