

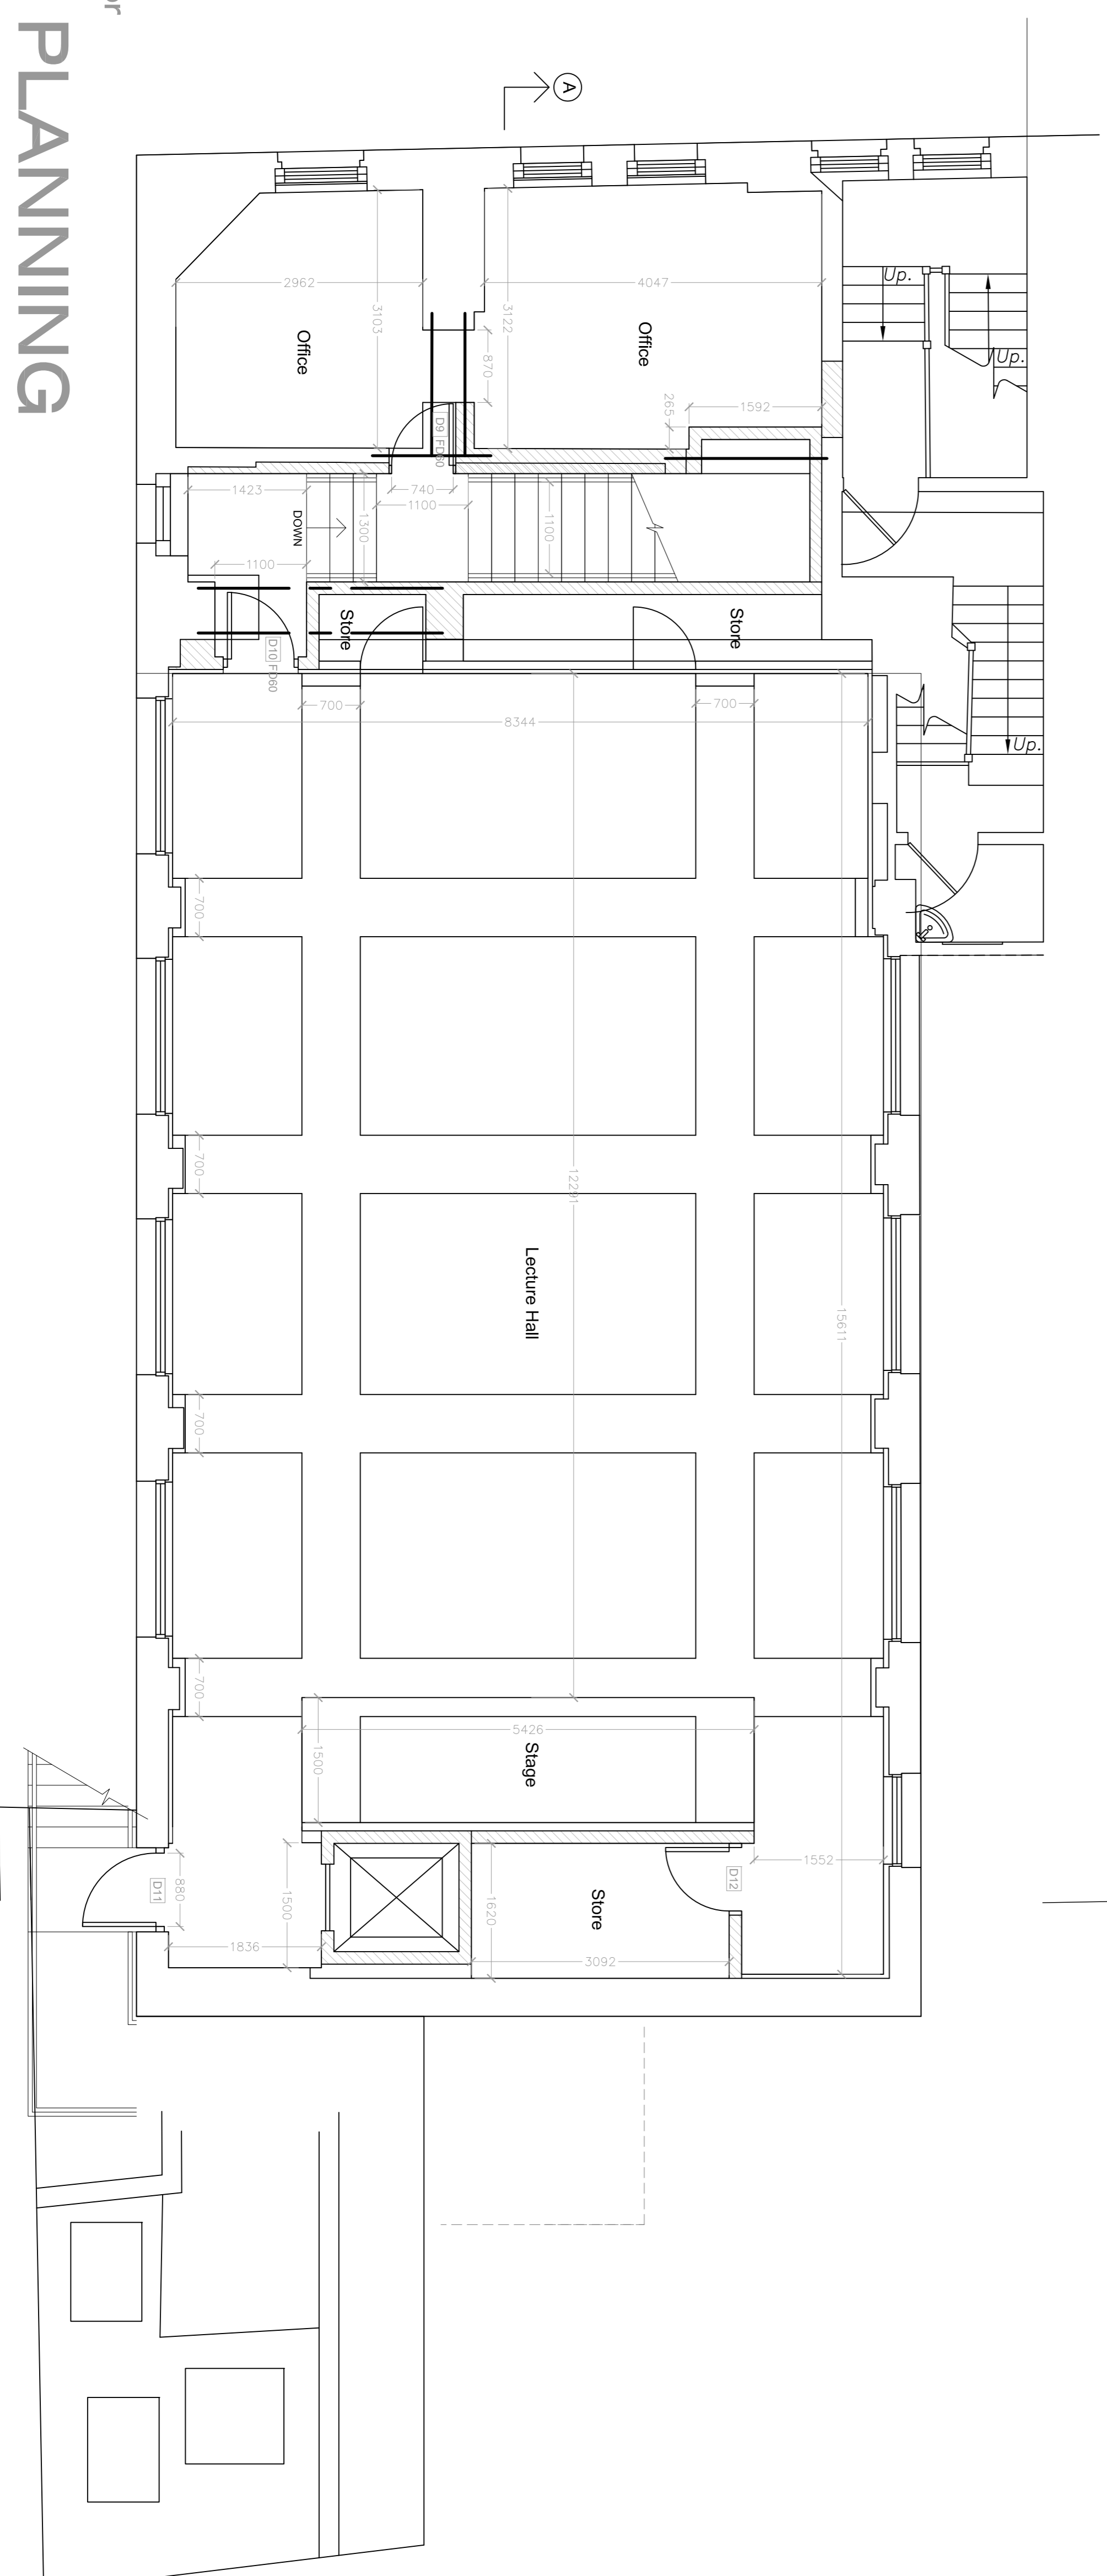


second floor (Proposed new floor(G.I.A 144.77m²))

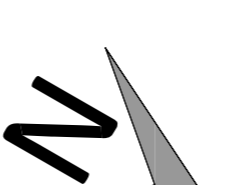

first floor

FOR PLANNING

 

This drawing is a site plan and should not be used for any other purpose without the permission of the author. No liability will be accepted for amendments made by other persons.

Rev: C - Proposed view to SW elevation repositioned.
 B - Axonometric view the 'escape' outlined.
 A - Window configuration amended.

JOB: Old Gloucester Street, London
 PROPOSED FLOOR PLANS

STANFORTH architects ltd
 The Warehouse
 1A Stamford Street
 Leicester, LE1 6NL
 t 0116 2853778
 f 0116 2853778
 e mail@stanfortharchitects.co.uk
 w www.stanfortharchitects.co.uk

SCALE: 1:50 @ A1 or 1:100 @ A3
 DATE: 25/11/2011
1158 P13C