



Section proposals are for illustrative purposes only and are not to be used for construction. All dimensions are approximate and should be confirmed by the client. The client is responsible for obtaining all necessary permissions and consents. The client is responsible for ensuring that the proposals comply with all applicable regulations and standards. The client is responsible for ensuring that the proposals are in accordance with the relevant planning and building regulations. The client is responsible for ensuring that the proposals are in accordance with the relevant fire and safety regulations. The client is responsible for ensuring that the proposals are in accordance with the relevant accessibility regulations. The client is responsible for ensuring that the proposals are in accordance with the relevant health and safety regulations. The client is responsible for ensuring that the proposals are in accordance with the relevant environmental regulations. The client is responsible for ensuring that the proposals are in accordance with the relevant cultural heritage regulations. The client is responsible for ensuring that the proposals are in accordance with the relevant planning and building regulations. The client is responsible for ensuring that the proposals are in accordance with the relevant fire and safety regulations. The client is responsible for ensuring that the proposals are in accordance with the relevant accessibility regulations. The client is responsible for ensuring that the proposals are in accordance with the relevant health and safety regulations. The client is responsible for ensuring that the proposals are in accordance with the relevant environmental regulations. The client is responsible for ensuring that the proposals are in accordance with the relevant cultural heritage regulations.

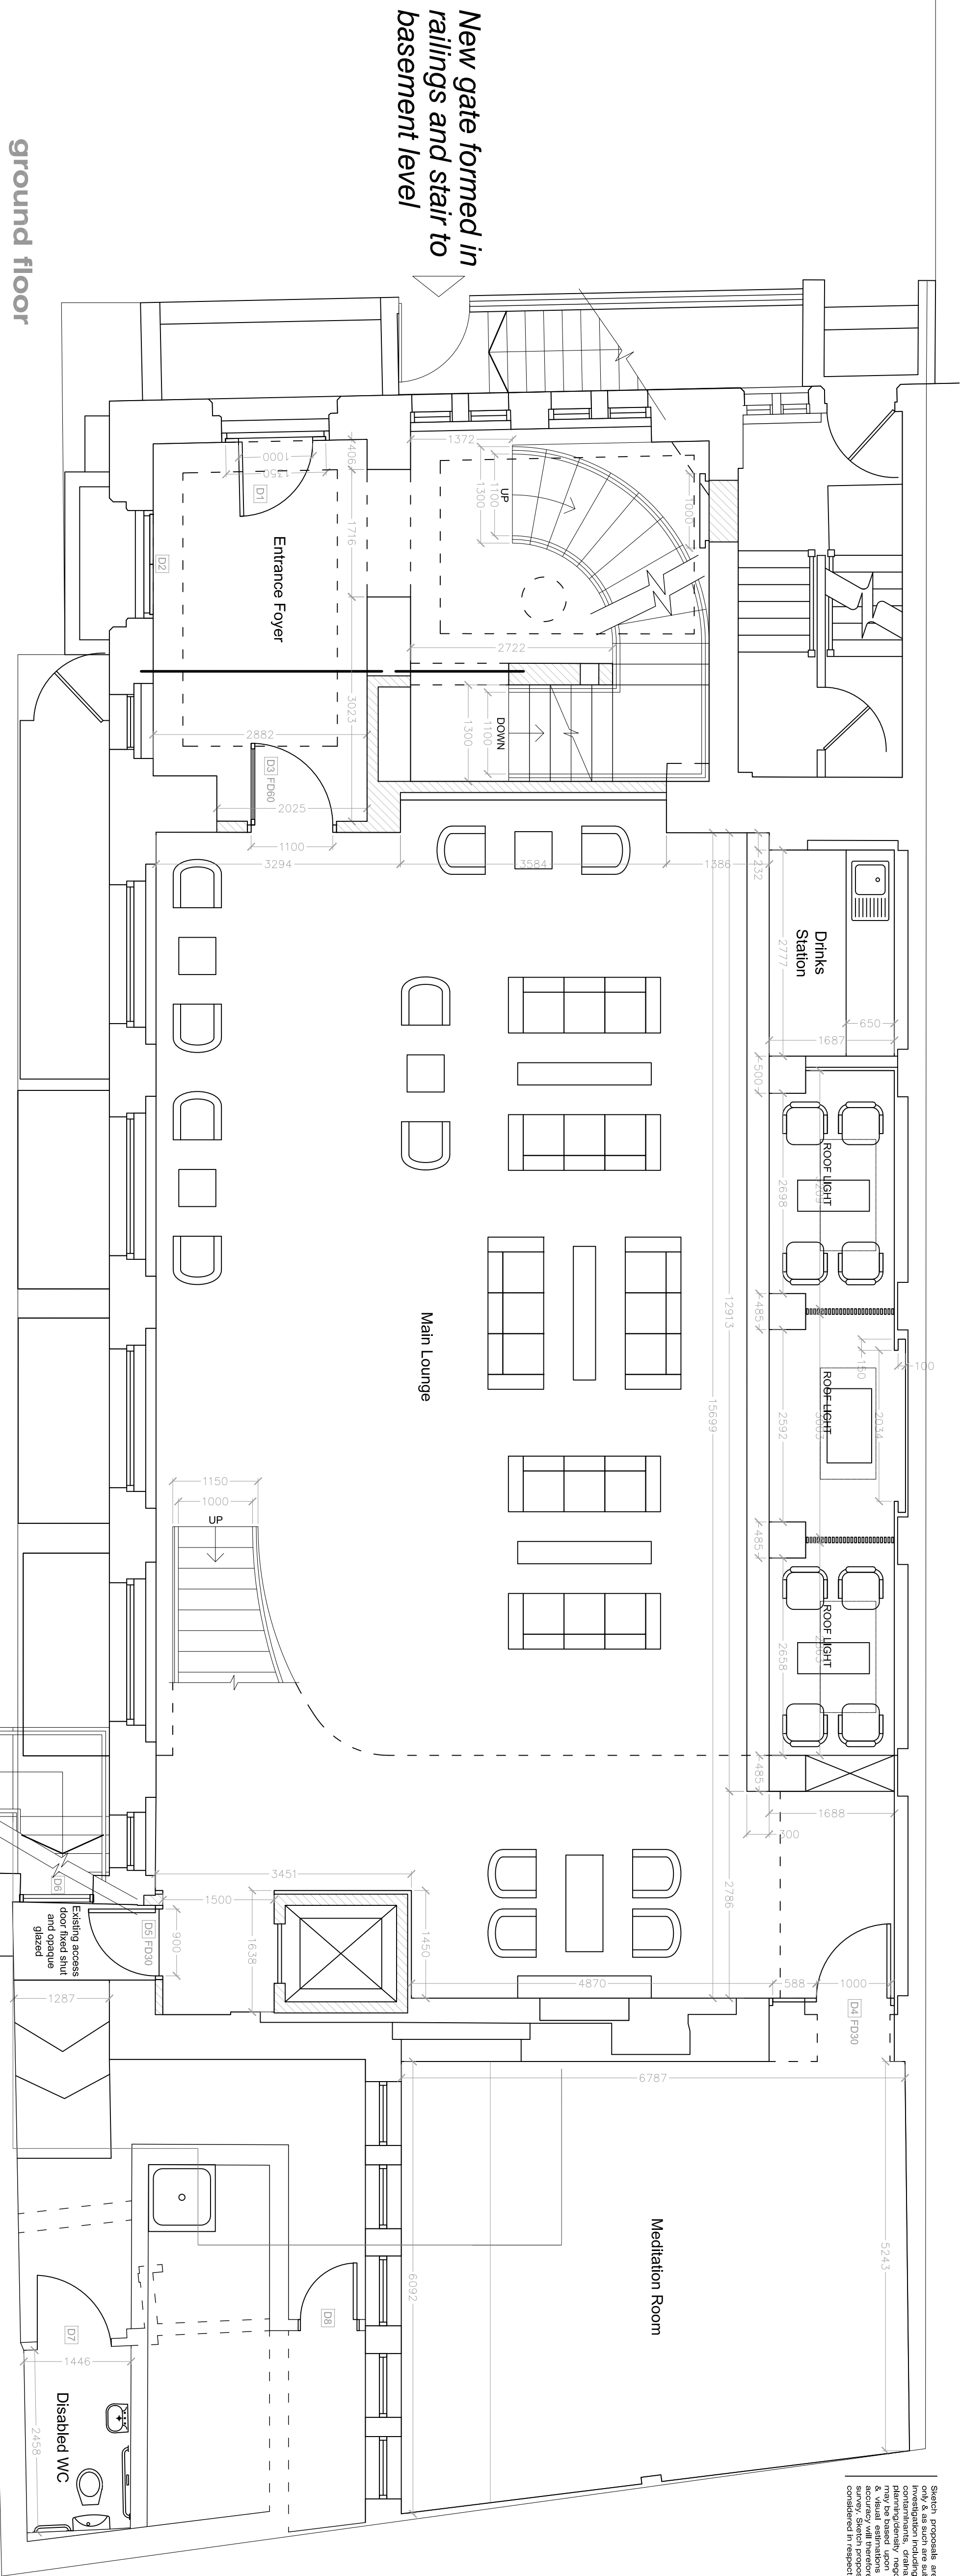


ground floor

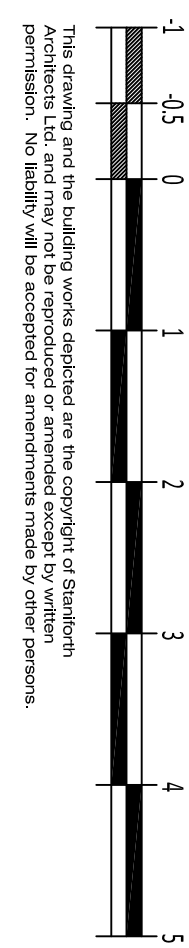

FOR PLANNING

basement

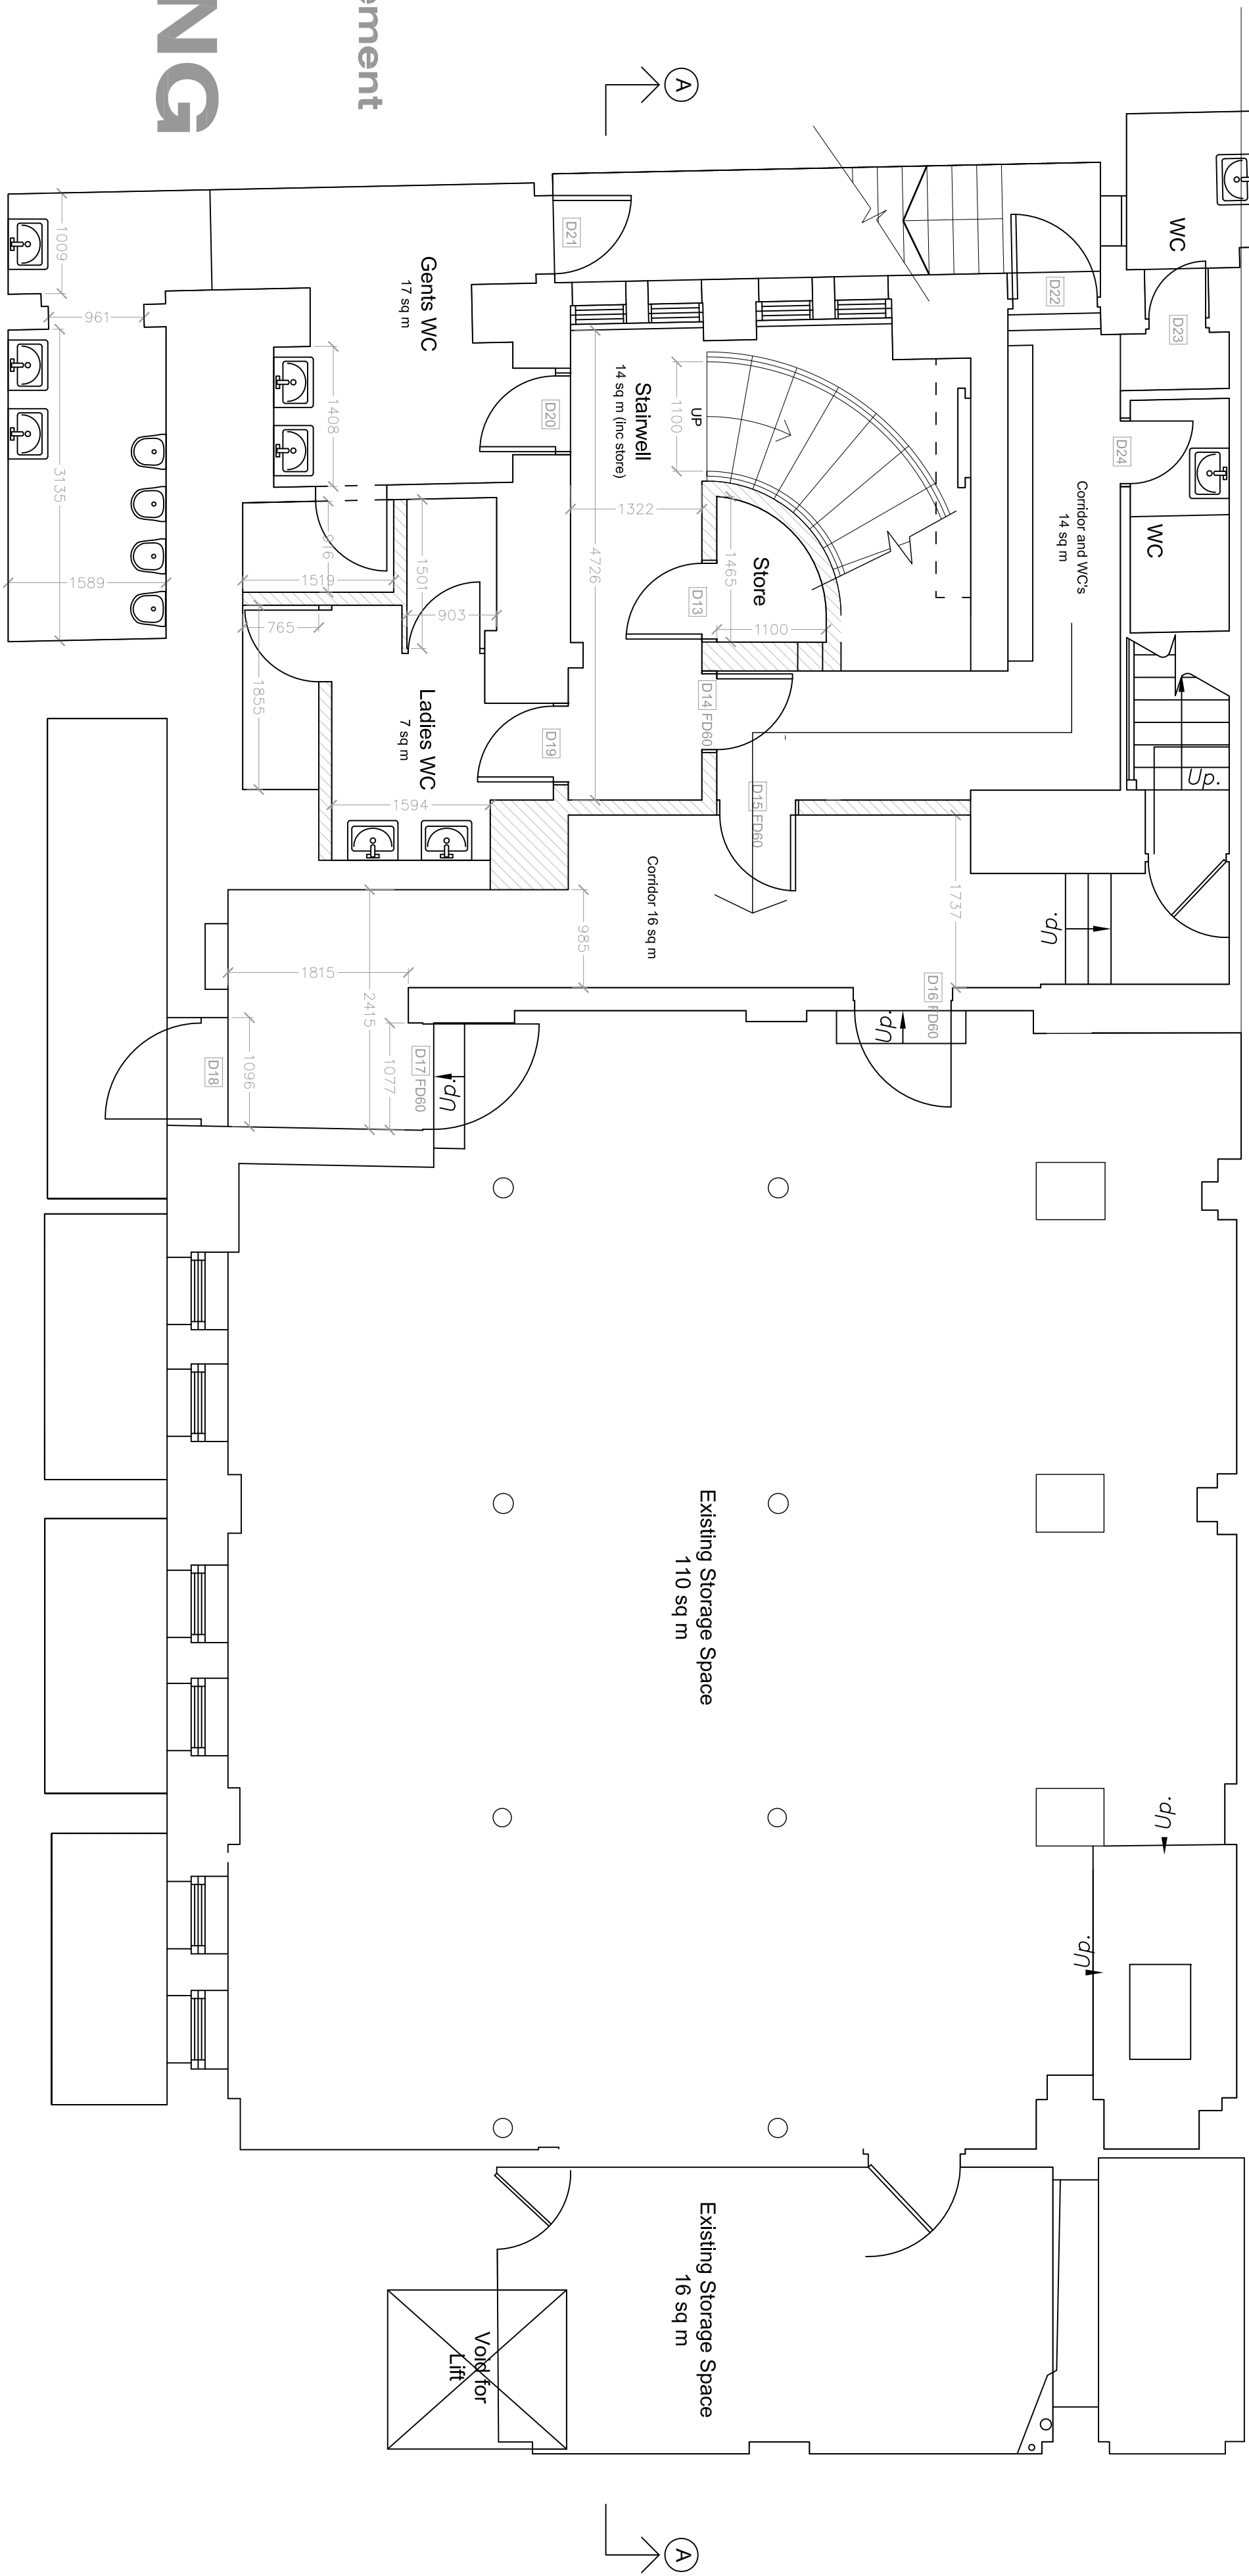

STANFORTH architects ltd

REV: A - Existing access door in alleyway shown blocked up.
B - Proposed stairs shown with graphic break for clarity.
C - Lift type proposed to basement extension.
D - Gloucester Street, London

PROPOSED FLOOR PLANS

The Warehouse
1A Stamford Street
Leicester LE1 6NL
0116 2853775
0116 2853778
mail@stanfortharchitects.co.uk
www.stanfortharchitects.co.uk

SCALE: 1:50 @ A1 or 1:100 @ A3
DATE: 25/11/2011
1158 P12C