
 
 


NOTE:
THIS DRAWING IS SUBJECT TO COPYRIGHT
ALL DIMENSIONS SHALL BE CHECKED ON SITE AND THE ARCHITECT
SHALL BE NOTIFIED OF ANY DISCREPANCIES PRIOR TO WORK
COMMENCING.
PLANS HAVE BEEN BASED ON CAD DATA PROVIDED BY THE CLIENT
WHICH HAS NOT BEEN CHECKED FOR ACCURACY

- NOTES:
-  ADDITIONAL INTERNAL AREA = 268sqm
 -  REDUCED INTERNAL AREA = 6.00sqm

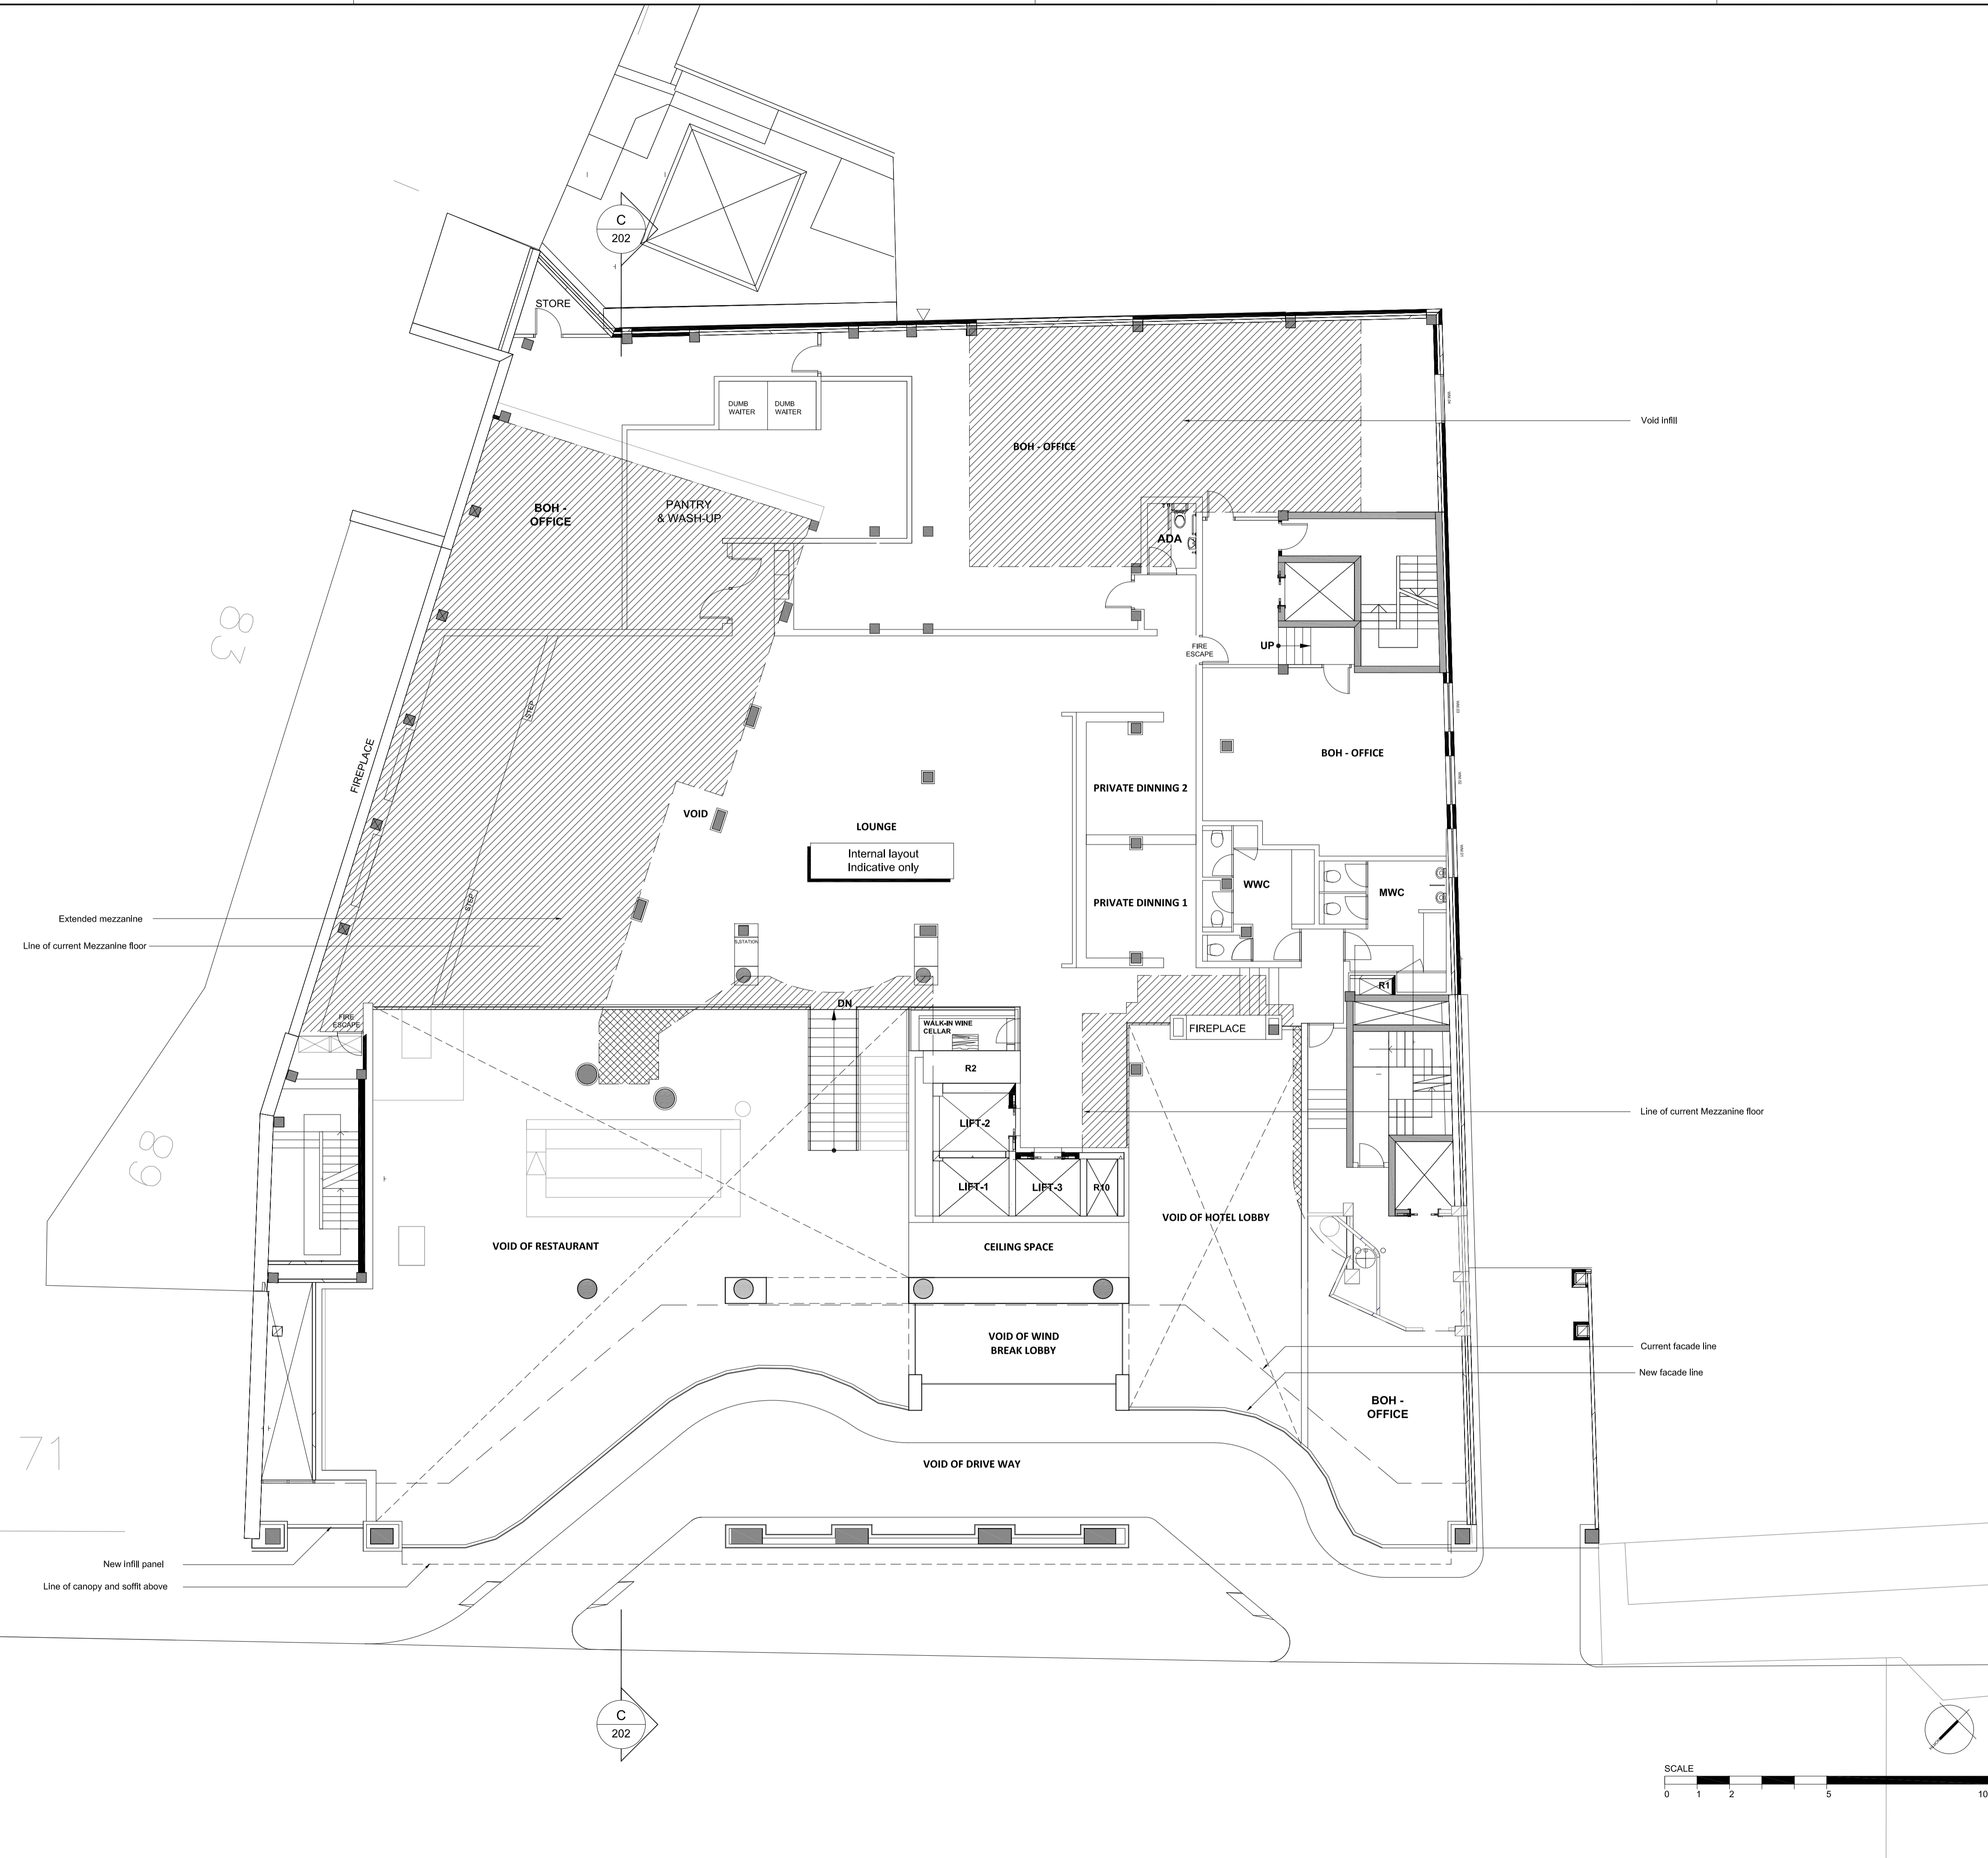

NO.	DESCRIPTION	DATE	DR BY
REVISIONS			
P1	Issue for planning	14.04.2016	DS

THIS DRAWING SUBJECT TO COPYRIGHT

CLIENT
SHIVA KINGSWAY LTD

PROJECT
KINGSWAY HALL HOTEL

TITLE
MEZZANINE FLOOR PLAN
PROPOSED

DATE 04.03.2016 SCALE @ A1 1/100

JOB NO DS DRAWN BY GR CHECKED GR

DRAWING NO 103 REVISION P1

rayholearchitects

9th floor, 89 park lane
croydon, london
CR0 1JD
Tel: +44 (0) 20 8662 4600
Email: info@rh-architects.com