


REV.	DATE	DESCRIPTION	REV.	DATE	DESCRIPTION
-	30.03.2016	ISSUE FOR PLANNING APPLICATION			

NOTES:
 1. ALL DIMENSIONS IN MM
 2. THIS DRAWING IS TO BE READ IN CONJUNCTION WITH ALL RELEVANT CONTRACT DOCUMENTS
 3. THIS DRAWING IS TO BE READ IN CONJUNCTION WITH ALL ENGINEER'S DRAWINGS
 4. DO NOT SCALE FROM THIS DRAWING
 5. REPORT ANY ERRORS, CONTRADICTIONS, AND OMISSIONS TO THE ARCHITECT AS SOON AS POSSIBLE

KEY:
 [Red hatched box] STRUCTURES TO BE DEMOLISHED

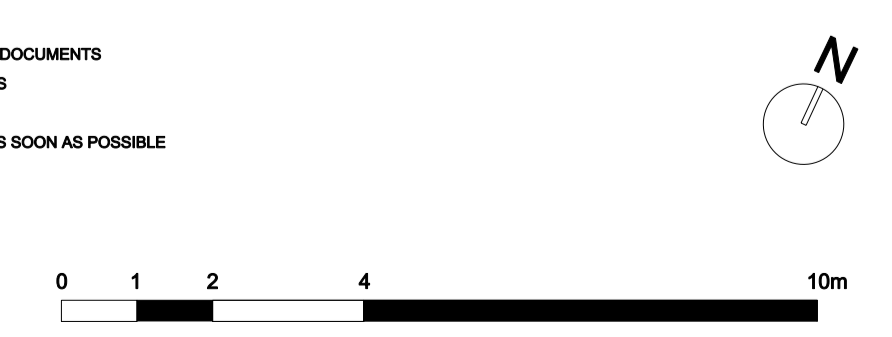

Ben Adams Architects

Third Floor
 35 Southpark Street
 London SE1 0JF

T 020 7633 0000
 ben@benadamsarchitects.co.uk
 info@benadamsarchitects.co.uk

JOB NO: 15-036
SCALE: 1:50 @ A0
STATUS: PLANNING APPLICATION

DRAWING NAME: EXISTING INTERNAL SOUTH EAST ELEVATION
 EXISTING SOUTH EAST ELEVATION

PROJECT NAME: MINERVA HOUSE

DRAWING NO: P121/-