

ROOF LEVEL  
FFL 38.86

FIFTH FLOOR LEVEL  
FFL 35.73

FOURTH FLOOR LEVEL  
FFL 32.67


THIRD FLOOR LEVEL  
FFL 29.34

SECOND FLOOR LEVEL  
FFL 25.99

FIRST FLOOR LEVEL  
FFL 22.33

GROUND FLOOR LEVEL  
FFL 18.35

BASEMENT  
FFL 15.02

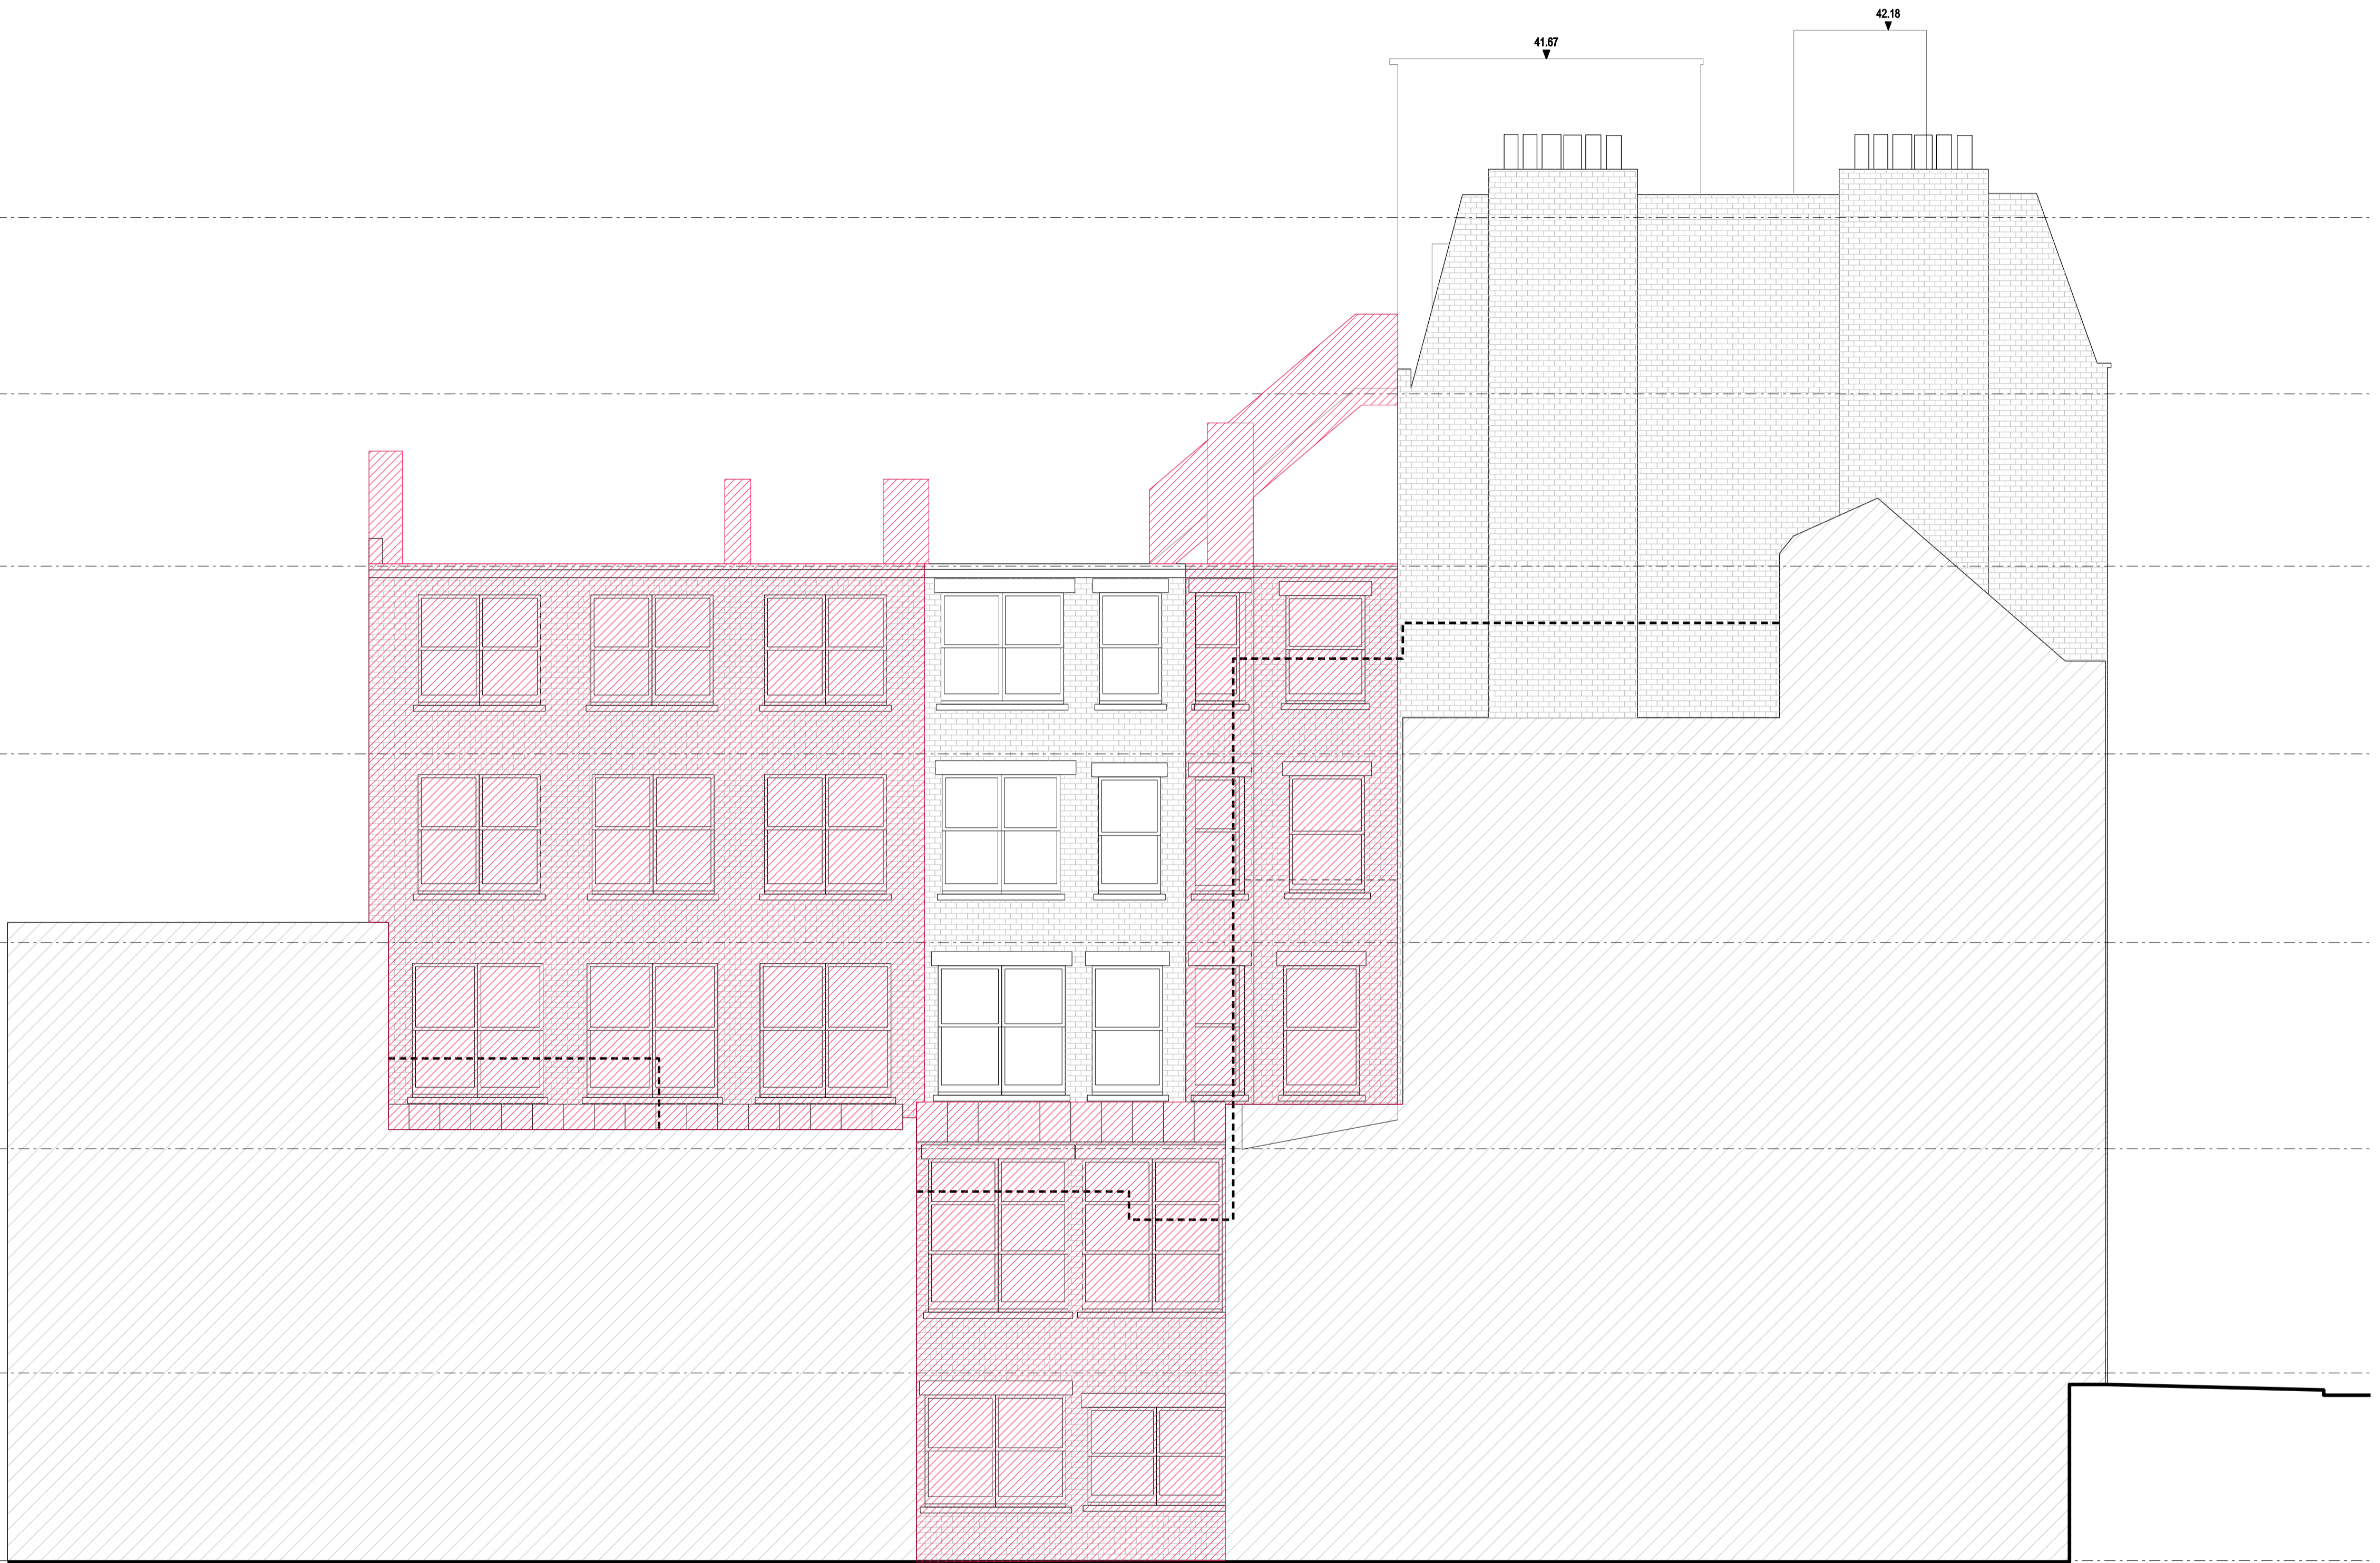

35 GREVILLE STREET

MINERVA HOUSE

HATTON GARDEN


REV.	DATE	DESCRIPTION	REV.	DATE	DESCRIPTION
-	30.03.2016	ISSUE FOR PLANNING APPLICATION			

**NOTES:**

1. ALL DIMENSIONS IN MM
2. THIS DRAWING IS TO BE READ IN CONJUNCTION WITH ALL RELEVANT CONTRACT DOCUMENTS
3. THIS DRAWING IS TO BE READ IN CONJUNCTION WITH ALL ENGINEER'S DRAWINGS
4. DO NOT SCALE FROM THIS DRAWING
5. REPORT ANY ERRORS, CONTRADICTIONS, AND OMISSIONS TO THE ARCHITECT AS SOON AS POSSIBLE

**KEY:**

STRUCTURES TO BE DEMOLISHED

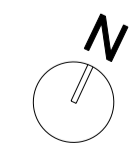

**Ben Adams Architects**

Third Floor  
27 Southbank Street  
London SE1 0JF

T 020 7633 0000  
ben@benadamsarchitects.co.uk  
info@benadamsarchitects.co.uk

**JOB NO:** 15-036  
**SCALE:** 1:50 @ A0  
**STATUS:** PLANNING APPLICATION

**DRAWING NAME:** EXISTING INTERNAL NORTH WEST ELEVATION

**PROJECT NAME:** MINERVA HOUSE

**DRAWING NO:** P122/-