


Proposed Second Floor Plan

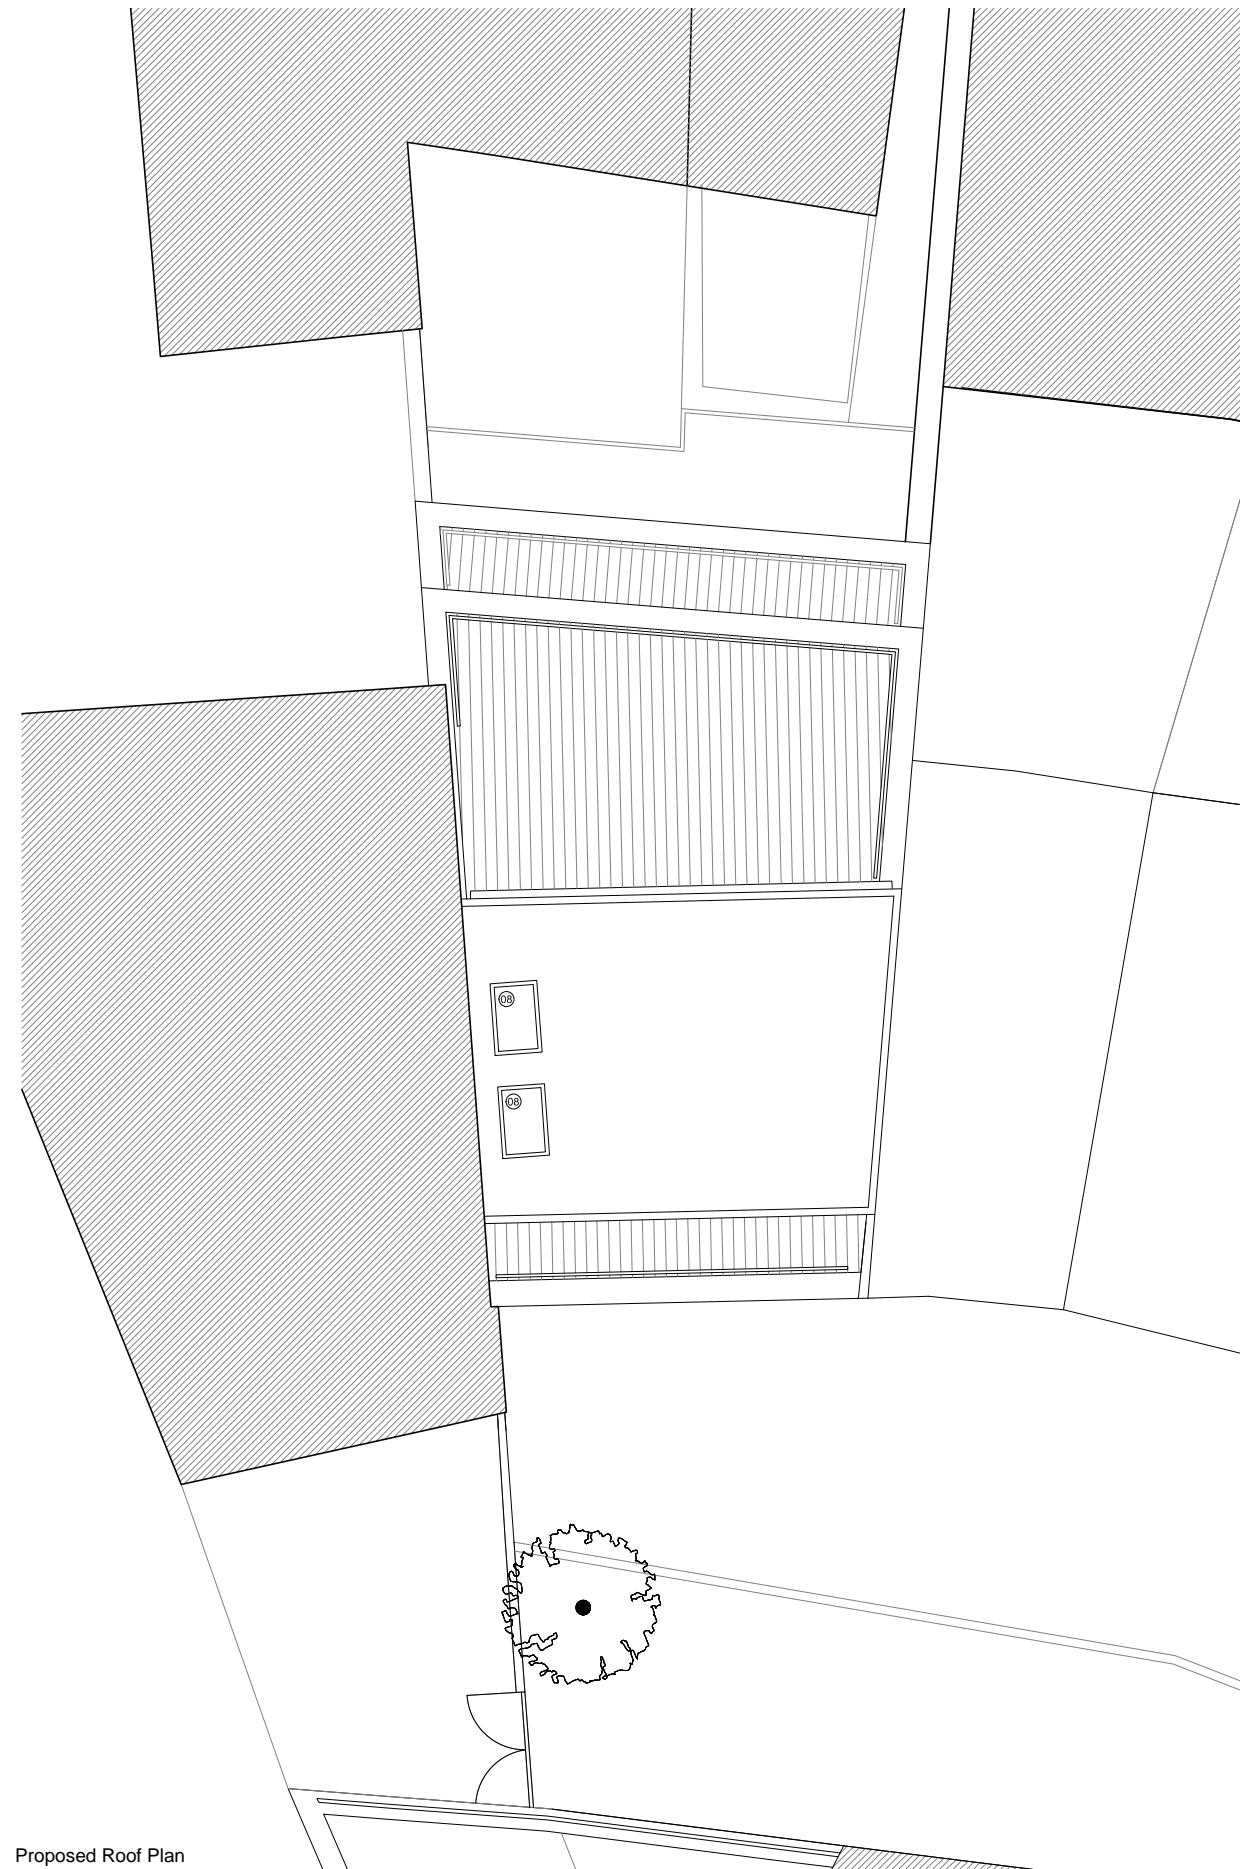

Proposed Roof Plan

LEGEND

1. New permeable paving sets to match those approved next door (ref. 2012/1293/P)
2. Timber refuse store
3. 1.8 Timber screen
4. Obscure glazed visibility screen to 1.8m
5. Painted brick finish
6. Dark grey powder coated metal coping to match approved next door
7. Dark grey powder coated metal windows & doors to match approved next door
8. Rooflight
9. Door replaced
10. Front elevation set back from neighboring property by 0.5m
11. Yew hedging to form screening
12. Metal balustrade

key plan

notes



DE METZ FORBES KNIGHT ARCHITECTS

the old library 119 cholmley gardens london nw6 1aa t 020 7435 1144 f 020 7435 0884 mail info@dmfk.co.uk

project drawing title

Land to The Rear of 74 & 76 Fortune Green Road Proposed Second Floor & Roof Plans

client scale at A1 scale at A3 drawn date

- 1:50 1.100 CB APR 13

project no. drawing no. revision

1852a A11 F

DMFK Architects Ltd take no responsibility for dimensions obtained by scaling from this drawing. If no dimension is shown the recipient must ascertain the dimension specifically from the architect or by site measurement and may not rely on the drawing. Supply of the drawing in digital form is solely for convenience and no reliance may be placed on any data in digital form. All data must be checked against hard copy. This drawing is issued for design intent only and should not be used for construction unless stated.

copyright This drawing is the property of dmfk Architects Ltd. No disclosure or copy of it may be made without the written permission of dmfk Architects Ltd.

date	rev	revisions
18.09.15	A	Registered land and flying freehold areas shown
21.09.15	B	Revised room layout
24.09.15	C	DIMS shown
05.10.15	D	Overhang omitted
10.11.15	E	External materials amended
		Elevation changes (front, side, rear)
18.05.16	F	External materials amended
		Elevation changes (front, side, rear)

