




AS APPROVED GROUND FLOOR PLAN

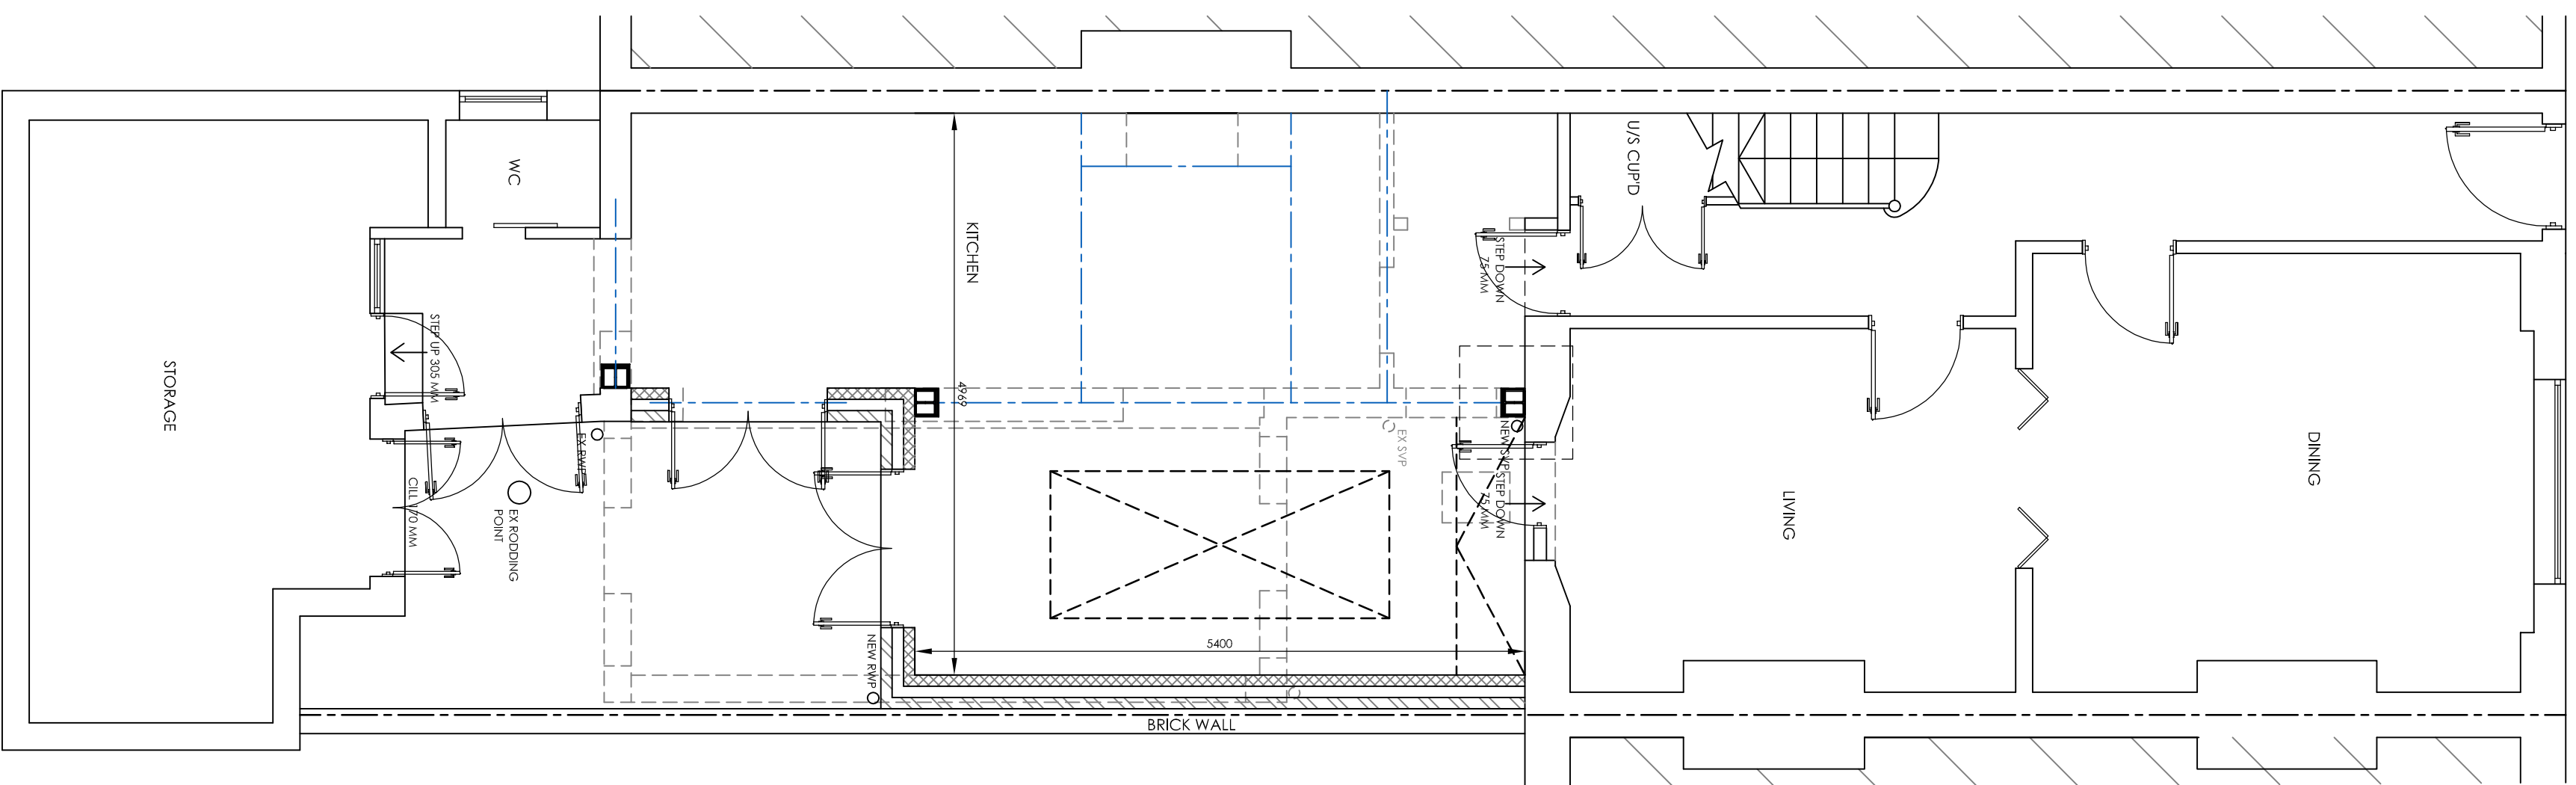


AS PROPOSED GROUND FLOOR PLAN

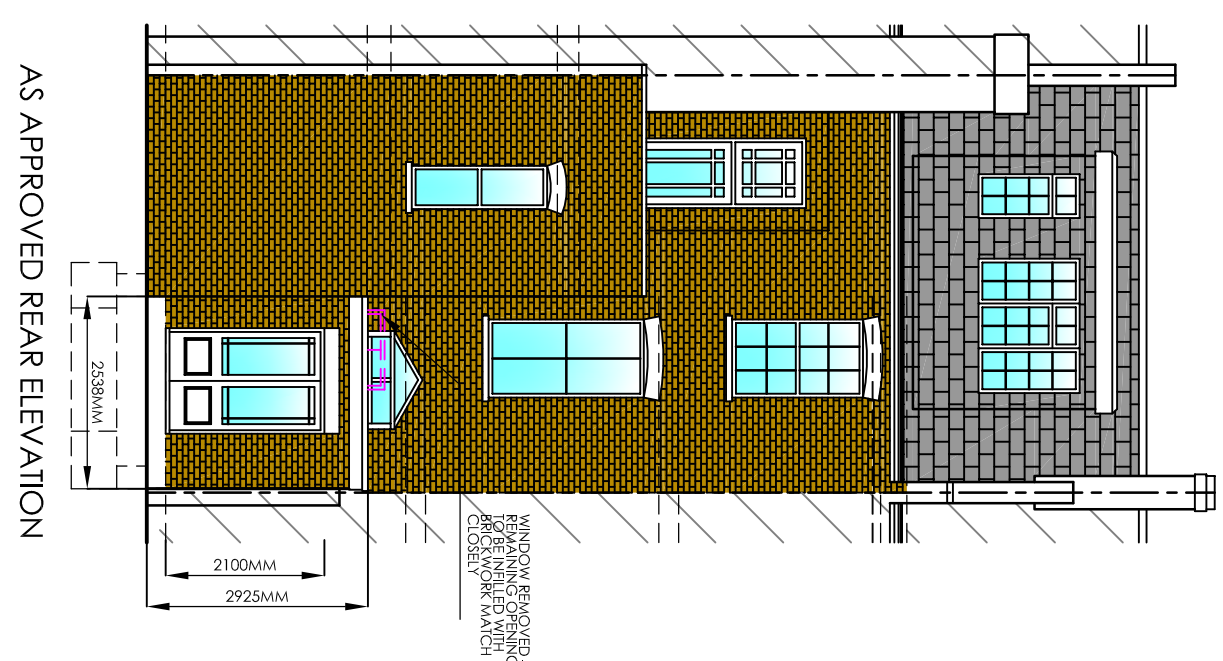


AS APPROVED REAR ELEVATION

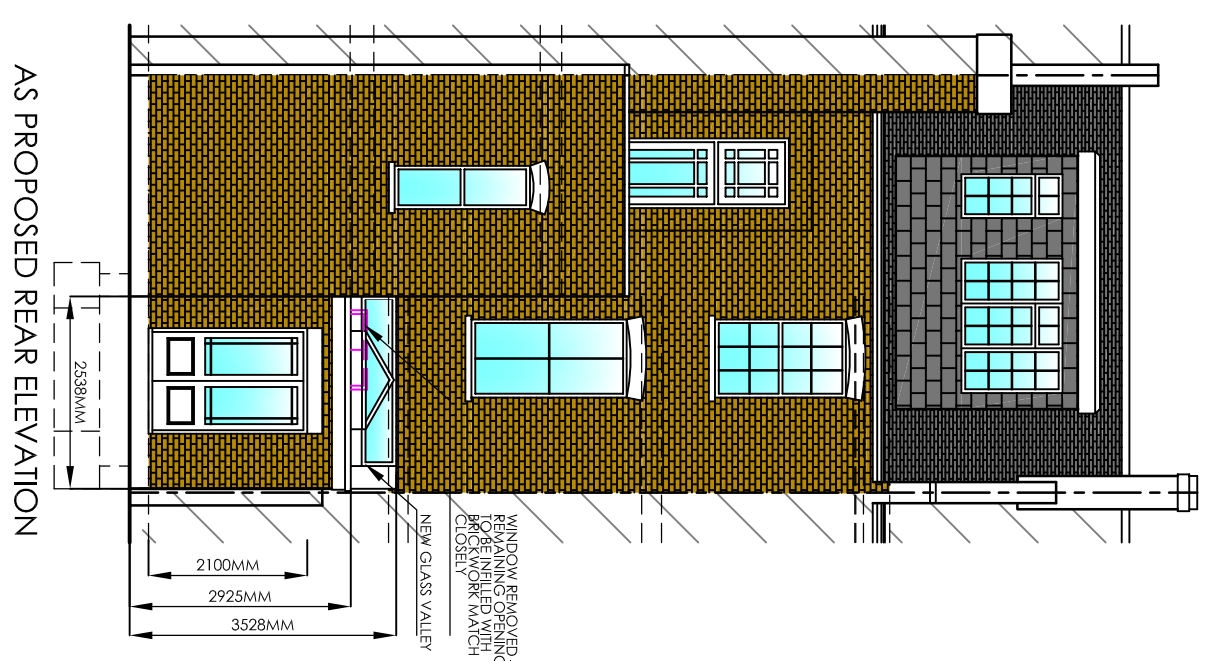


AS PROPOSED REAR ELEVATION

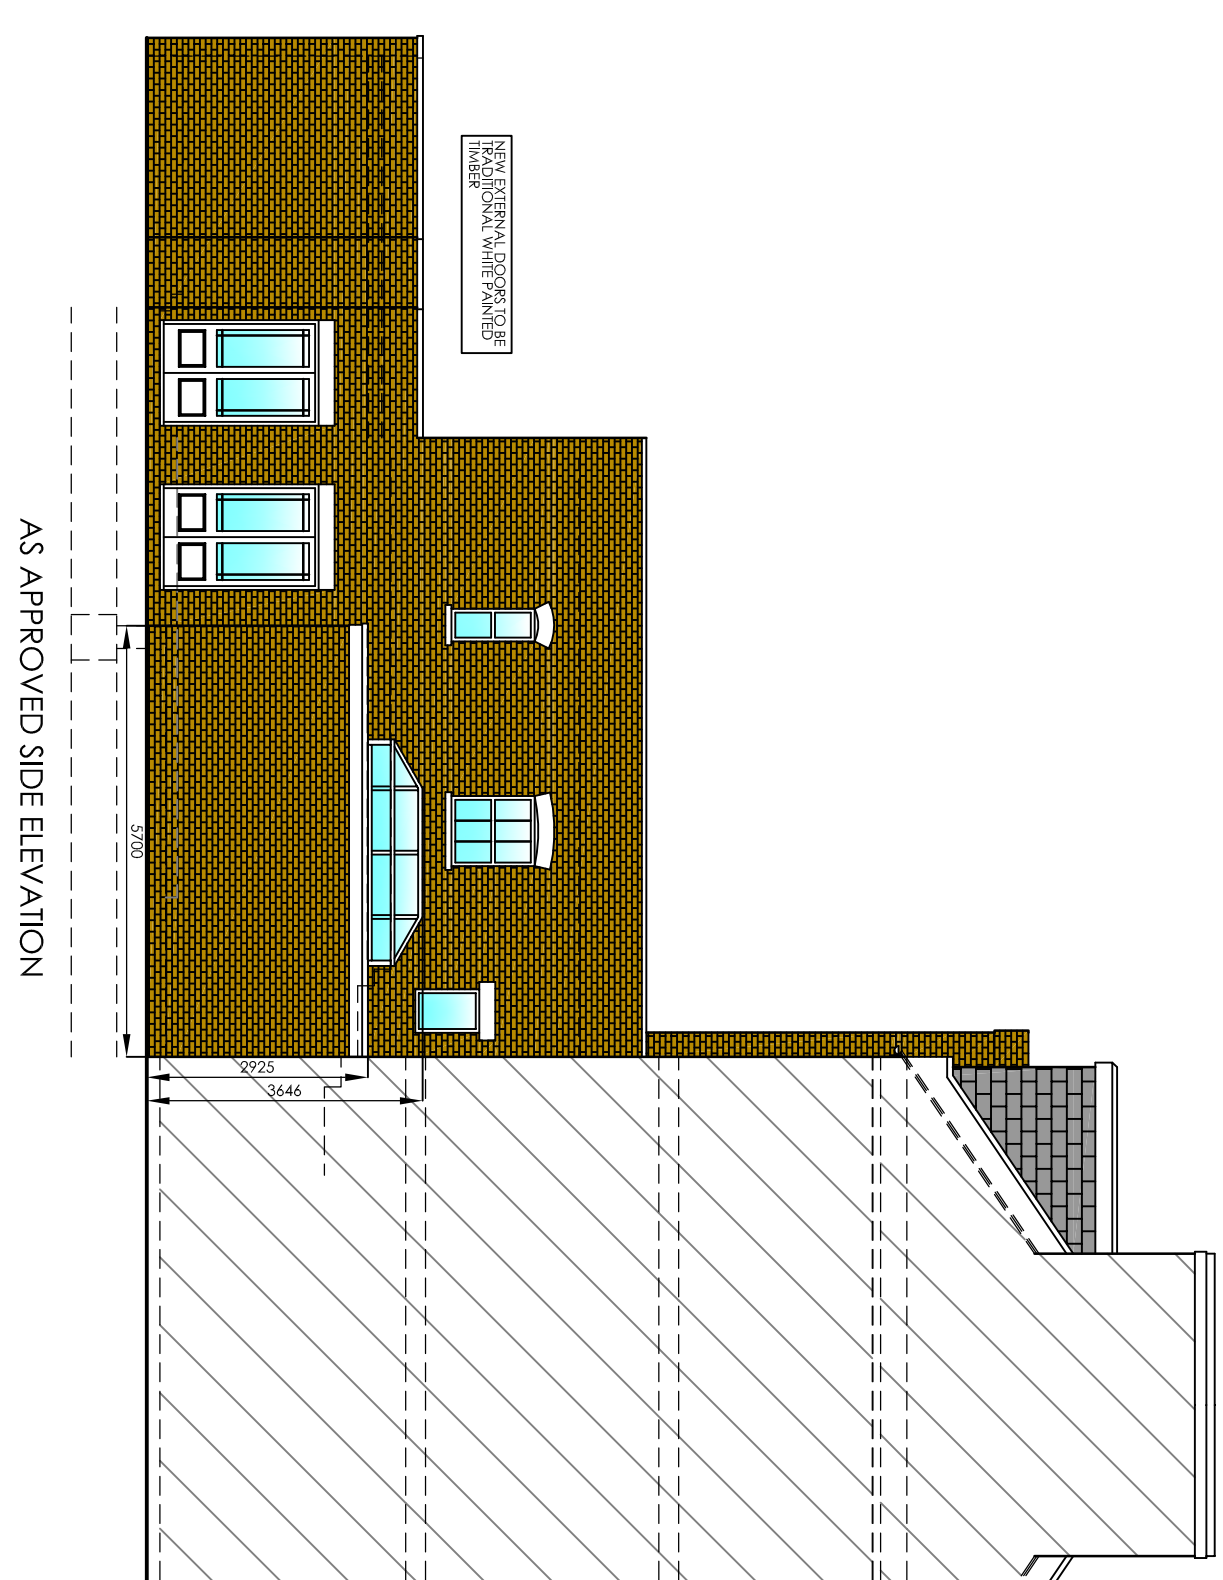


AS APPROVED SIDE ELEVATION

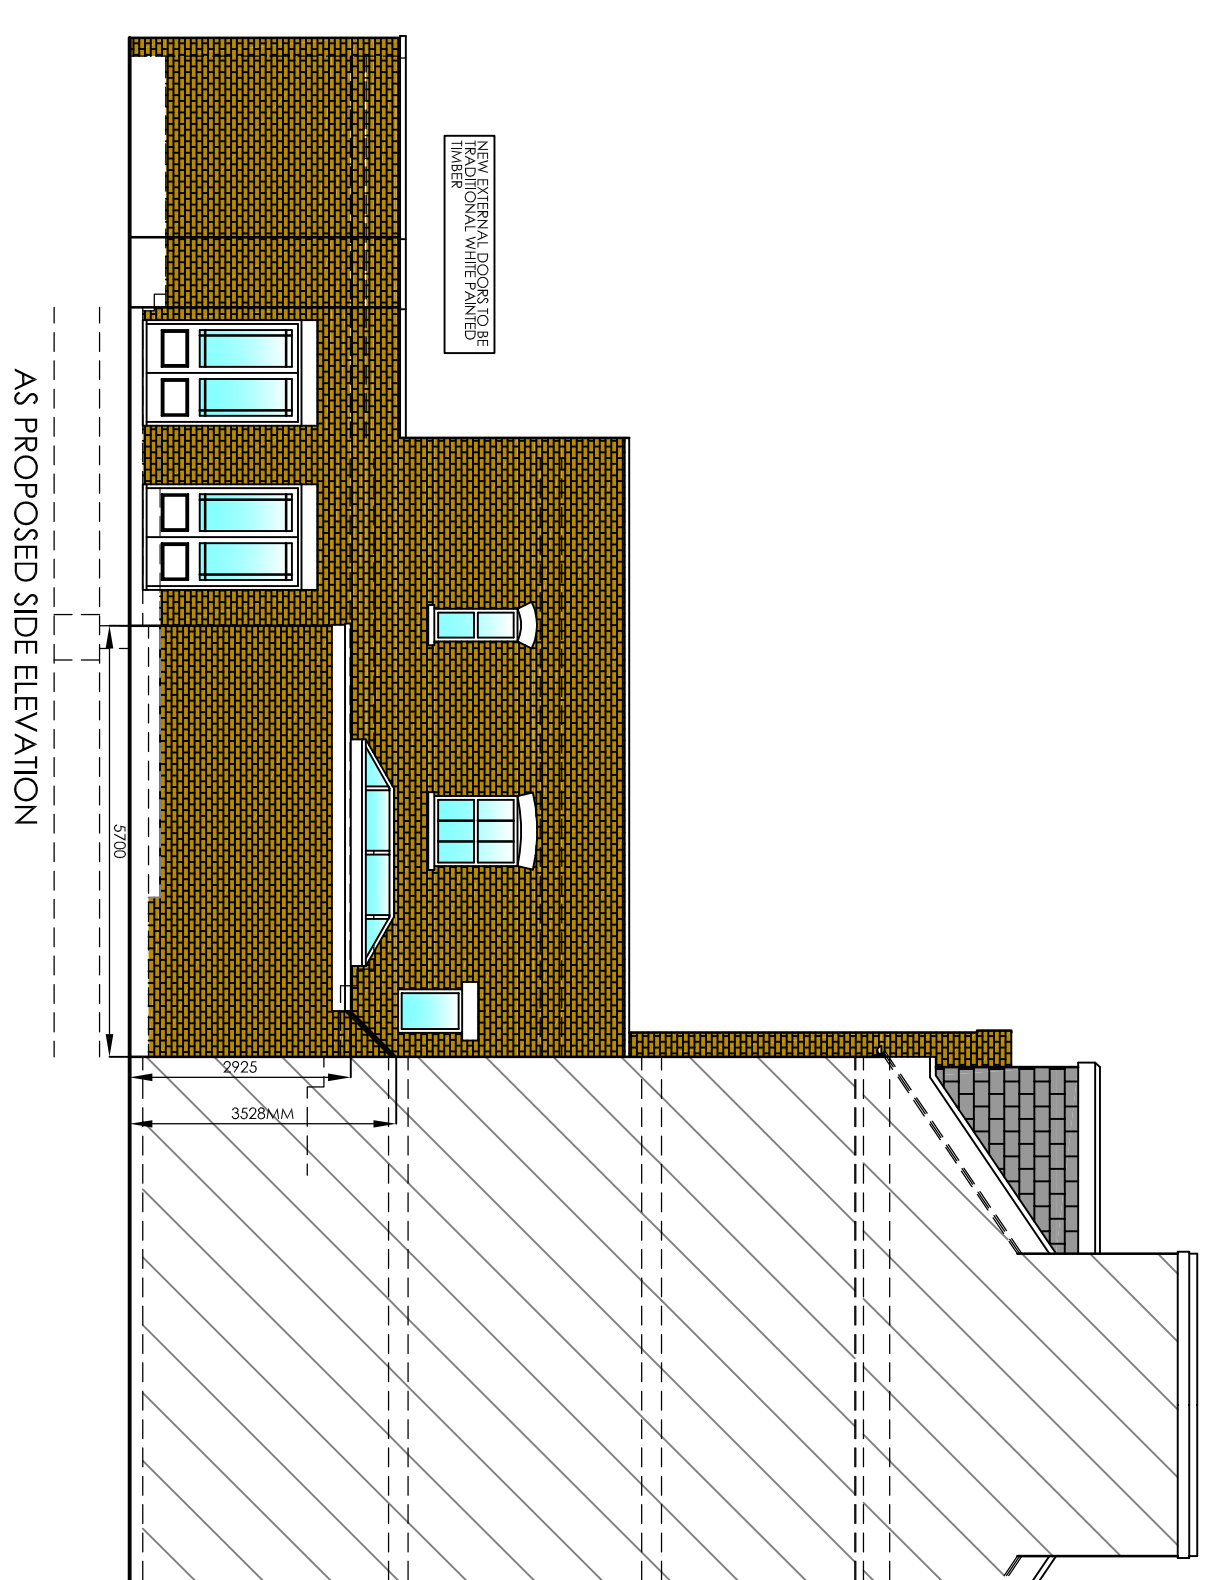


AS PROPOSED SIDE ELEVATION

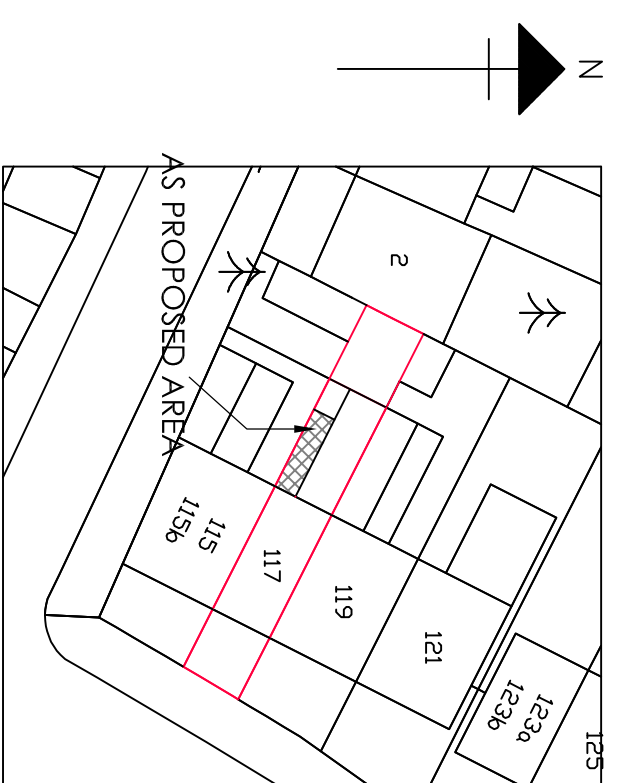

LOCATION PLAN 1:1250

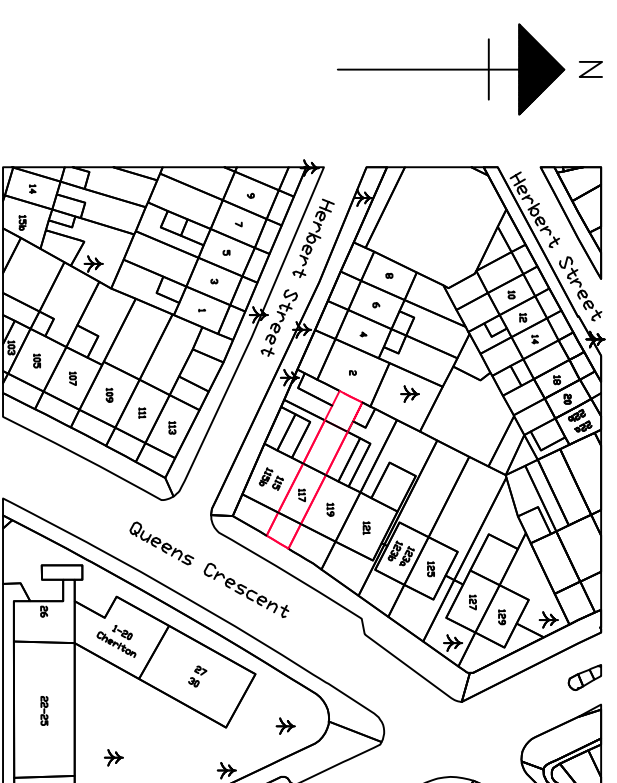

LOCATION PLAN 1:1250

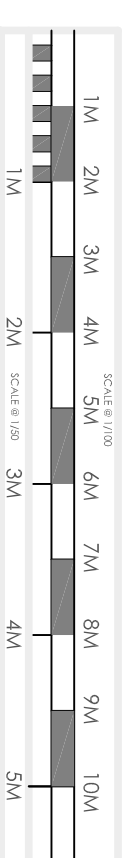

PLUS ROOMS
PLUS ROOMS
 • KITCHEN EXTENSIONS
 • LOFT CONVERSIONS
 • REFURBISHMENTS

REVISION:
 REV. A - CLIENT AMENDMENTS

DRAWING:
 EXISTING / PROPOSED PLANS AND ELEVATIONS

DATE:	APRIL 16	PROJECT:	PROPOSED SINGLE STOREY REAR EXTENSION
SCALE @ A1:	1/20, 1/100	CLIENT:	MS L. BAUER
DRAWING NO.	PI640	CLIENT ADDRESS:	117 QUEENS CRESCENT LONDON NWS 4HE

PLUS ROOMS: Alternative rooms - 7, 8, 9,100

KITCHEN EXTENSIONS
 LOFT CONVERSIONS
 REFURBISHMENTS

PLUS ROOMS: Alternative rooms - 7, 8, 9,100