


LOWER GROUND FLOOR PLAN

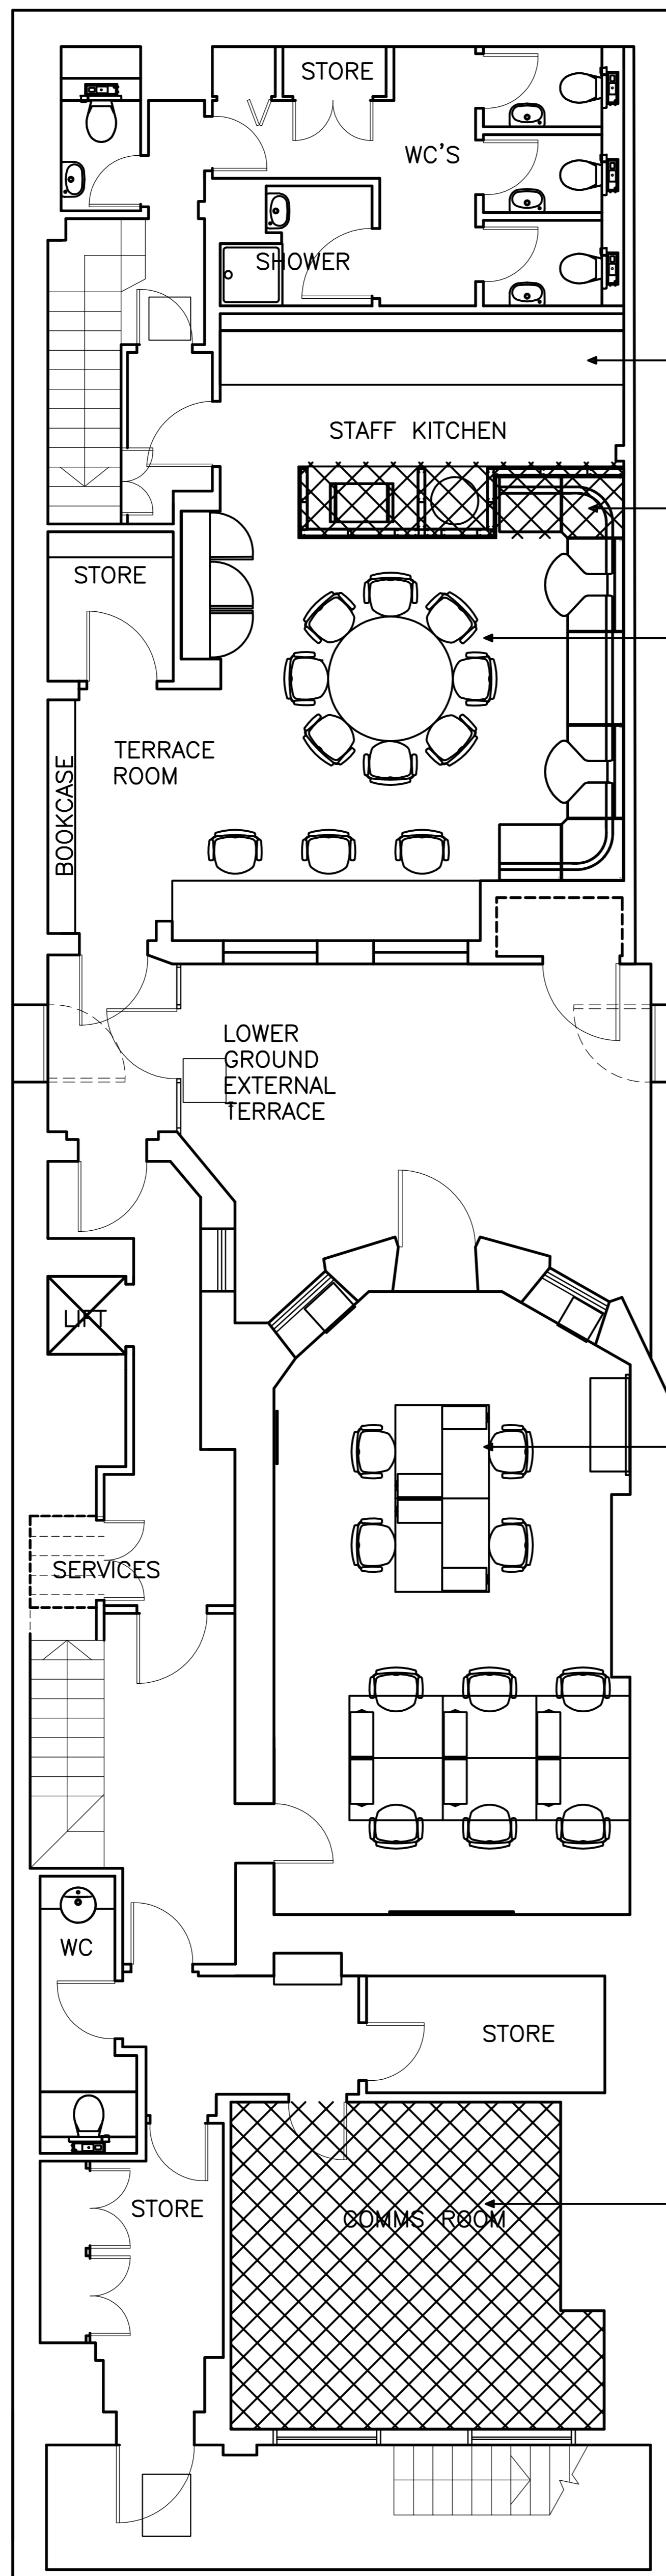

FREE STANDING FURNITURE CONTAINING EXISTING KITCHEN

EXISTING KITCHEN ISLAND TO BE REMOVED.

ALL EXISTING FITTED FURNITURE, SOFT FURNITURE AND STORAGE TO BE REMOVED

ALL EXISTING FURNITURE AND STORAGE TO BE REMOVED

ALL EXISTING COMMS FIXTURES, FITTINGS AND STORAGE TO BE REMOVED. COMMS UNITS TO BE RELOCATED

D	20.05.16	Listed Building Consent Application	EJW
C	16.05.16	Amendments to annotations and title	EJW
B	05.05.16	Amendments to annotations	EJW
A	15.04.16	Amendments to Comms Room	EJW

Rev: Date: Details: By: Chk:

EngineRoom

EngineRoom
Unit E, Bristol Court
Martlesham Heath
Betts Avenue
Ipswich IP5 3RY

PLANNING

Client / Location:
SCHILLINGS INTERNATIONAL LLP
41 Bedford Square
London WC1B 3HX

Drawing:
Strip Out, Removal and Dismantling Plans

Scale: 1:50 @ A1	Date: 04.04.16	Drawn: EJW	Check:
Job No: 1501007	Dwg No: 200	Rev: D	