


THIRD FLOOR PLAN

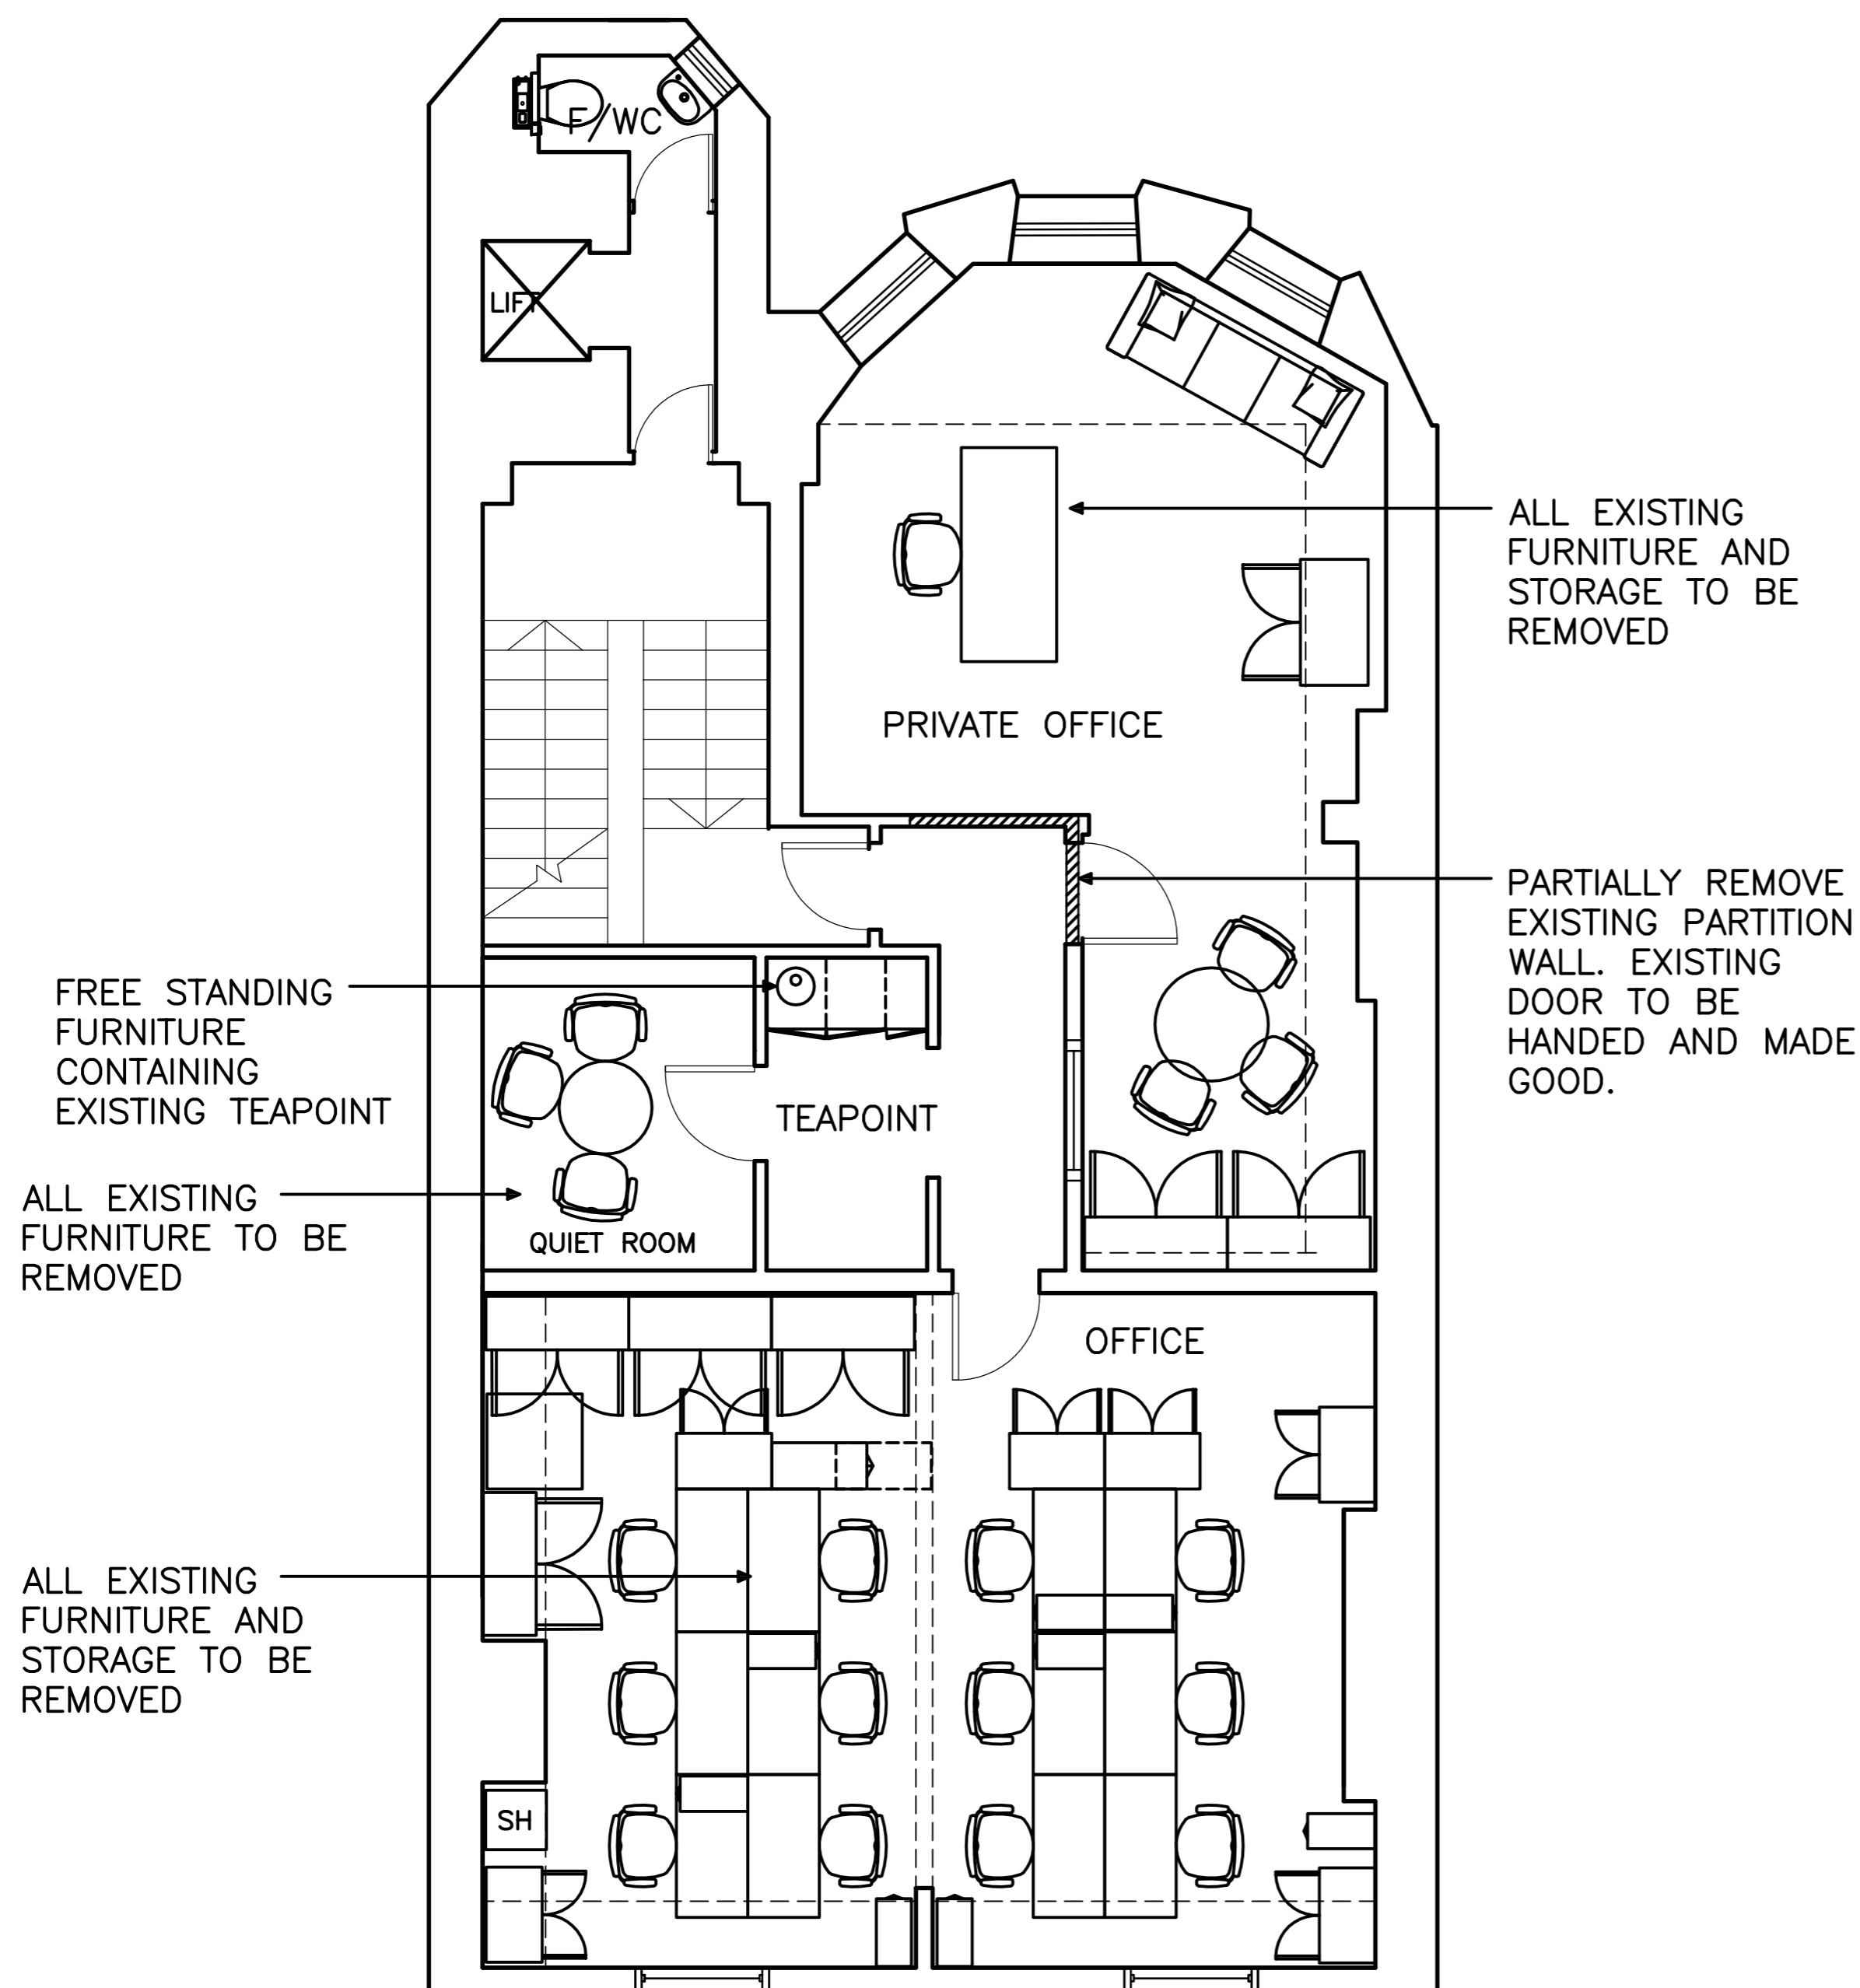

D	20.05.16	Listed Building Consent Application	EJW
C	16.05.16	Amendments to annotations and title	EJW
B	05.05.16	Amendments to annotations	EJW
A	15.04.16	Amendments to demolition notes	EJW

Rev:	Date:	Details:	By:	Chk:
------	-------	----------	-----	------

EngineRoom

EngineRoom
Unit E, Bristol Court
Martlesham Heath
Betts Avenue
Ipswich IP5 3RY

PLANNING

Client / Location:
SCHILLINGS INTERNATIONAL LLP
41 Bedford Square
London WC1B 3HX

Drawing:
**Strip Out, Removal and
Dismantling Plans**

Scale:	Date:	Drawn:	Check:
1:50 @ A1	04.04.16	EJW	

Job No:	Dwg No:	Rev:
1501007	204	D