


# GROUND FLOOR PLAN

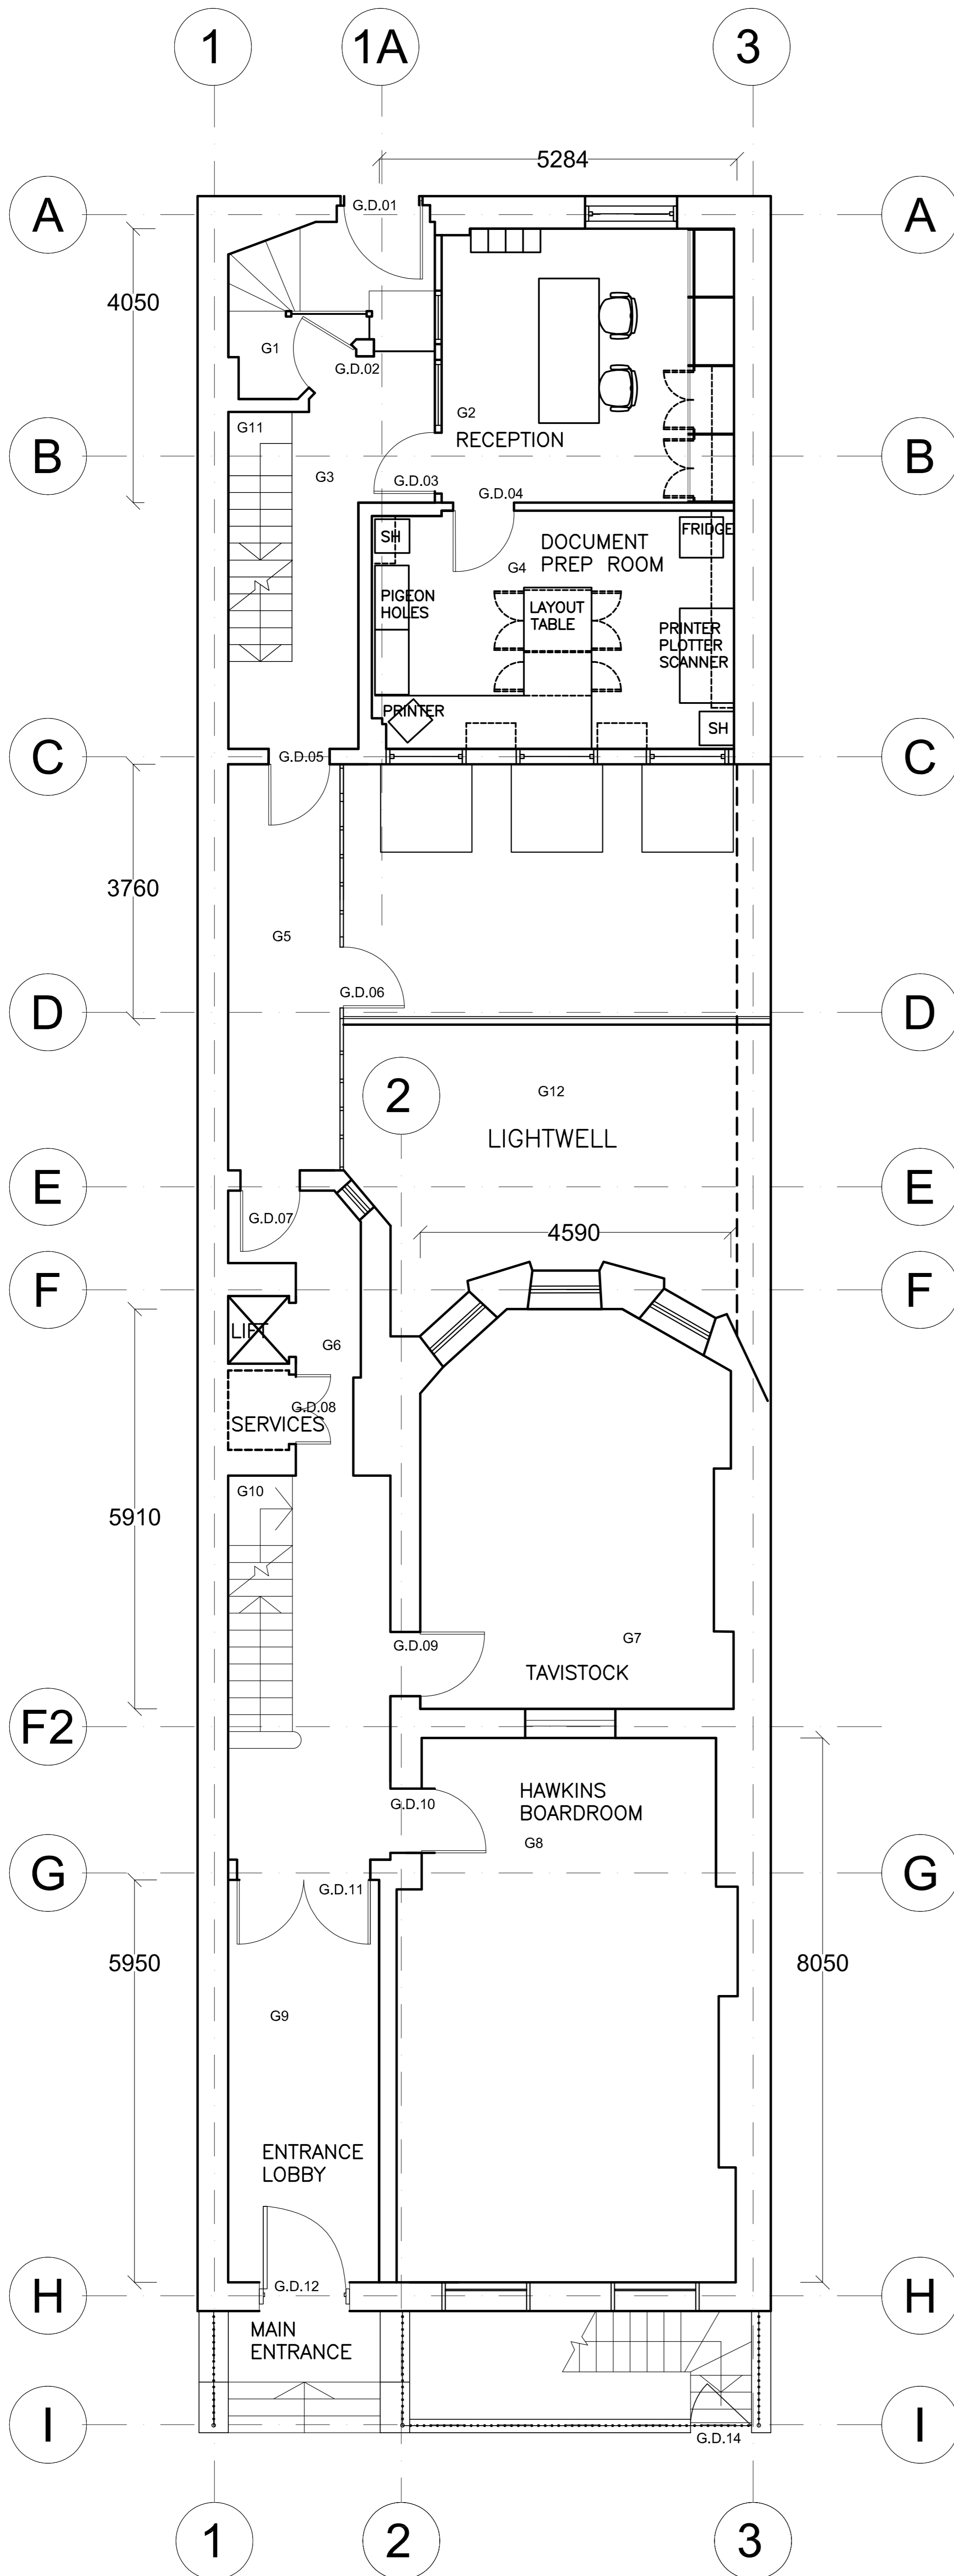

Rev:	Date:	Details:	By:	Chk:
B	20.05.16	Listed Building Consent Application	EJW	
A	19.04.16	Amendments to Reception partition layout	EJW	

Rev: Date: Details: By: Chk:

**EngineRoom**  
 EngineRoom  
 Unit E, Bristol Court  
 Martlesham Heath  
 Betts Avenue  
 Ipswich IP5 3RY

**PLANNING**  
 Client / Location:  
 SCHILLINGS INTERNATIONAL LLP  
 41 Bedford Square  
 London WC1B 3HX

Drawing:  
**Proposed Ground Floor GA Plan**

Scale:	Date:	Drawn:	Check:
1:50 @ A1	04.04.16	EJW	
Job No:	Dwg No:	Rev:	
1501007	301	B	