


# THIRD FLOOR PLAN

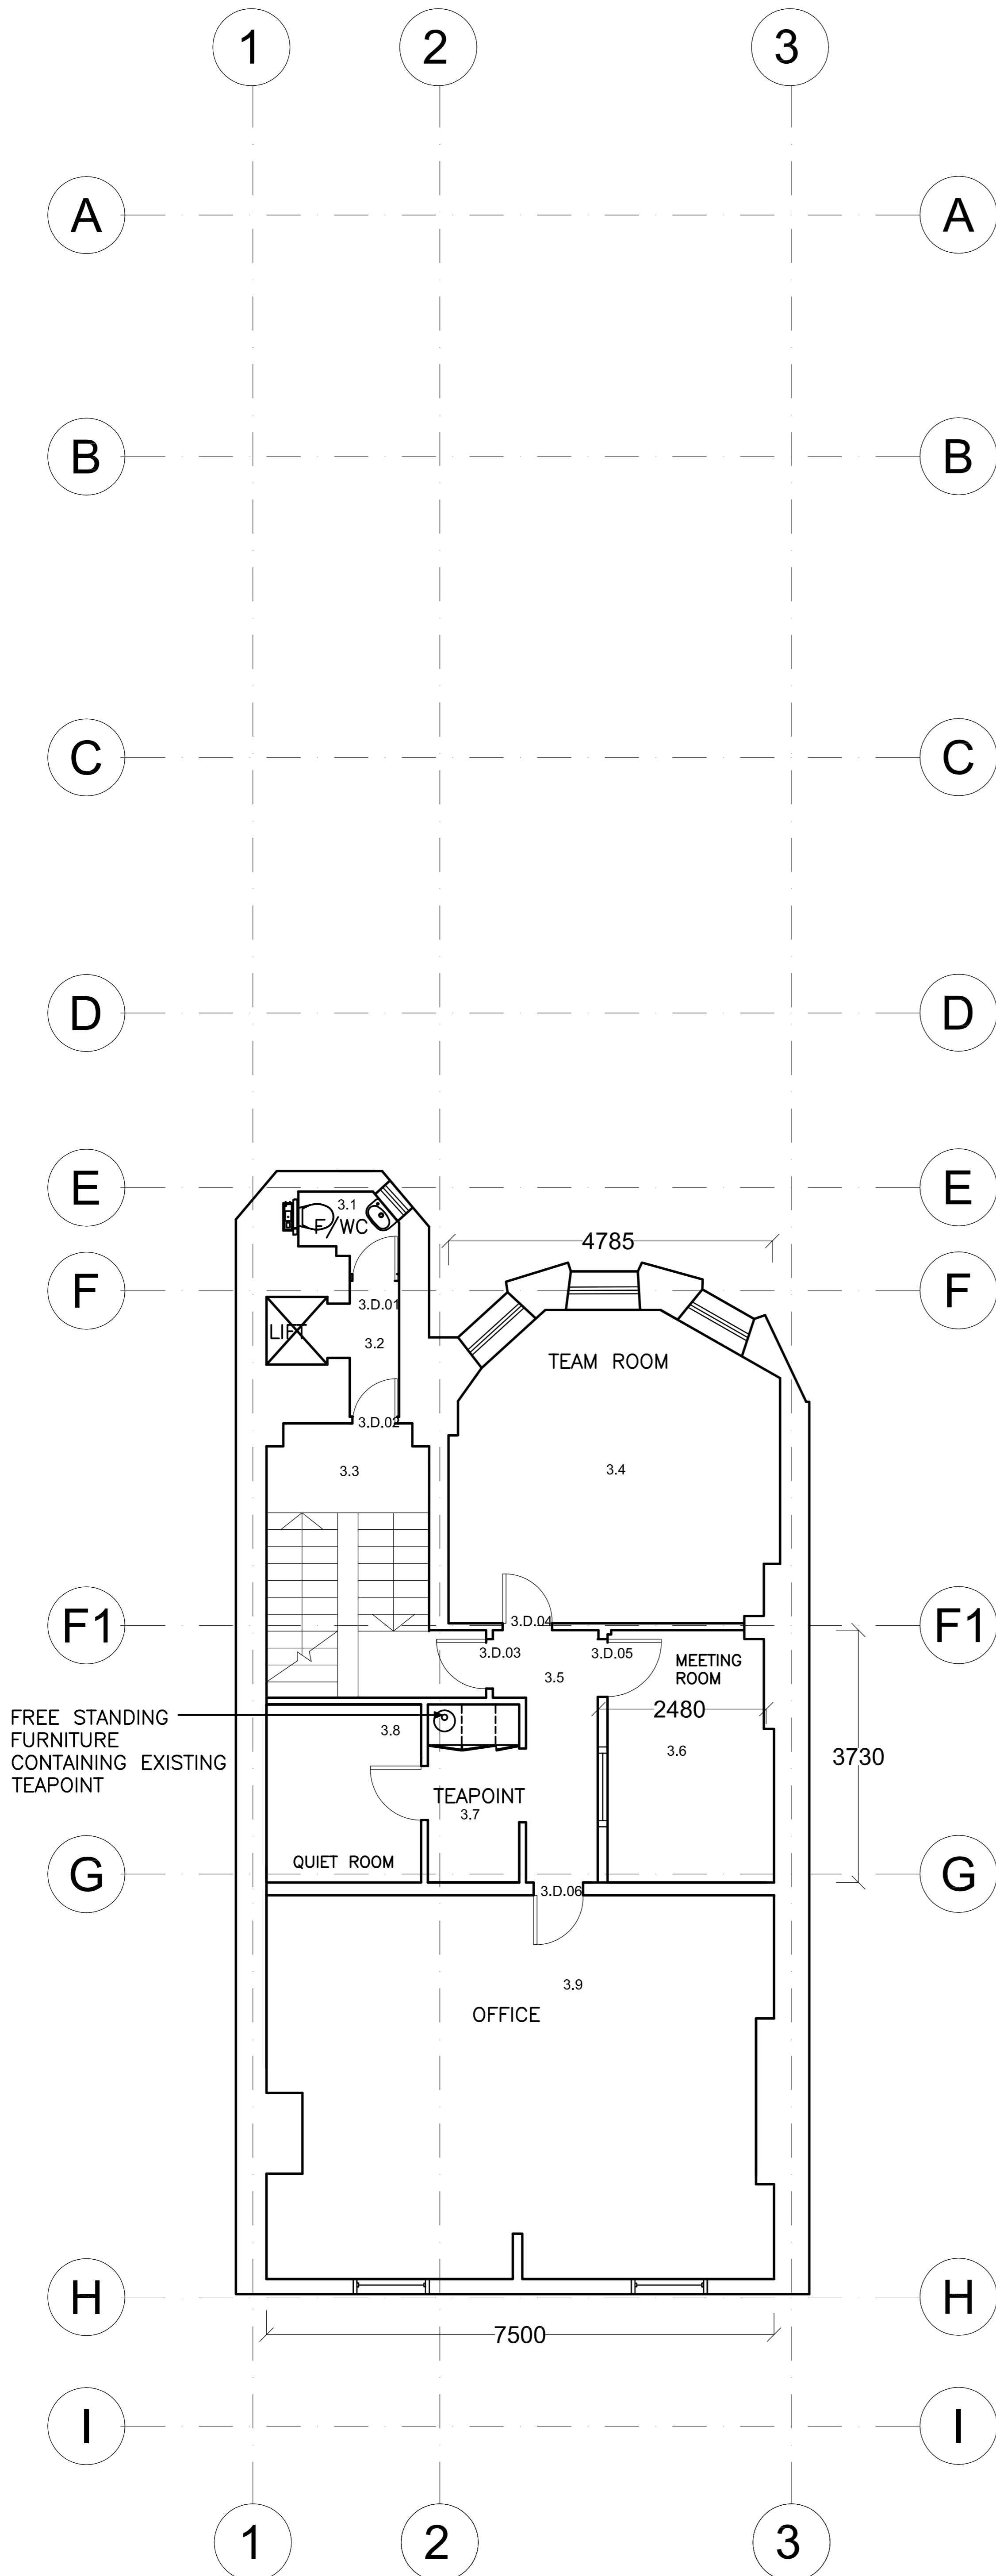

B	20.05.16	Listed Building Consent Application	EJW
A	19.04.16	Amendments to half landing wc	EJW

Rev:	Date:	Details:	By:	Chk:
------	-------	----------	-----	------

**EngineRoom**

EngineRoom  
Unit E, Bristol Court  
Martlesham Heath  
Betts Avenue  
Ipswich IP5 3RY

## PLANNING

Client / Location:  
SCHILLINGS INTERNATIONAL LLP  
41 Bedford Square  
London WC1B 3HX

Drawing:  
Proposed Third Floor GA Plan

Scale:	Date:	Drawn:	Check:
1:50 @ A1	04.04.16	EJW	
Job No:	Dwg No:	Rev:	
1501007	304	B	