


LOWER GROUND FLOOR PLAN

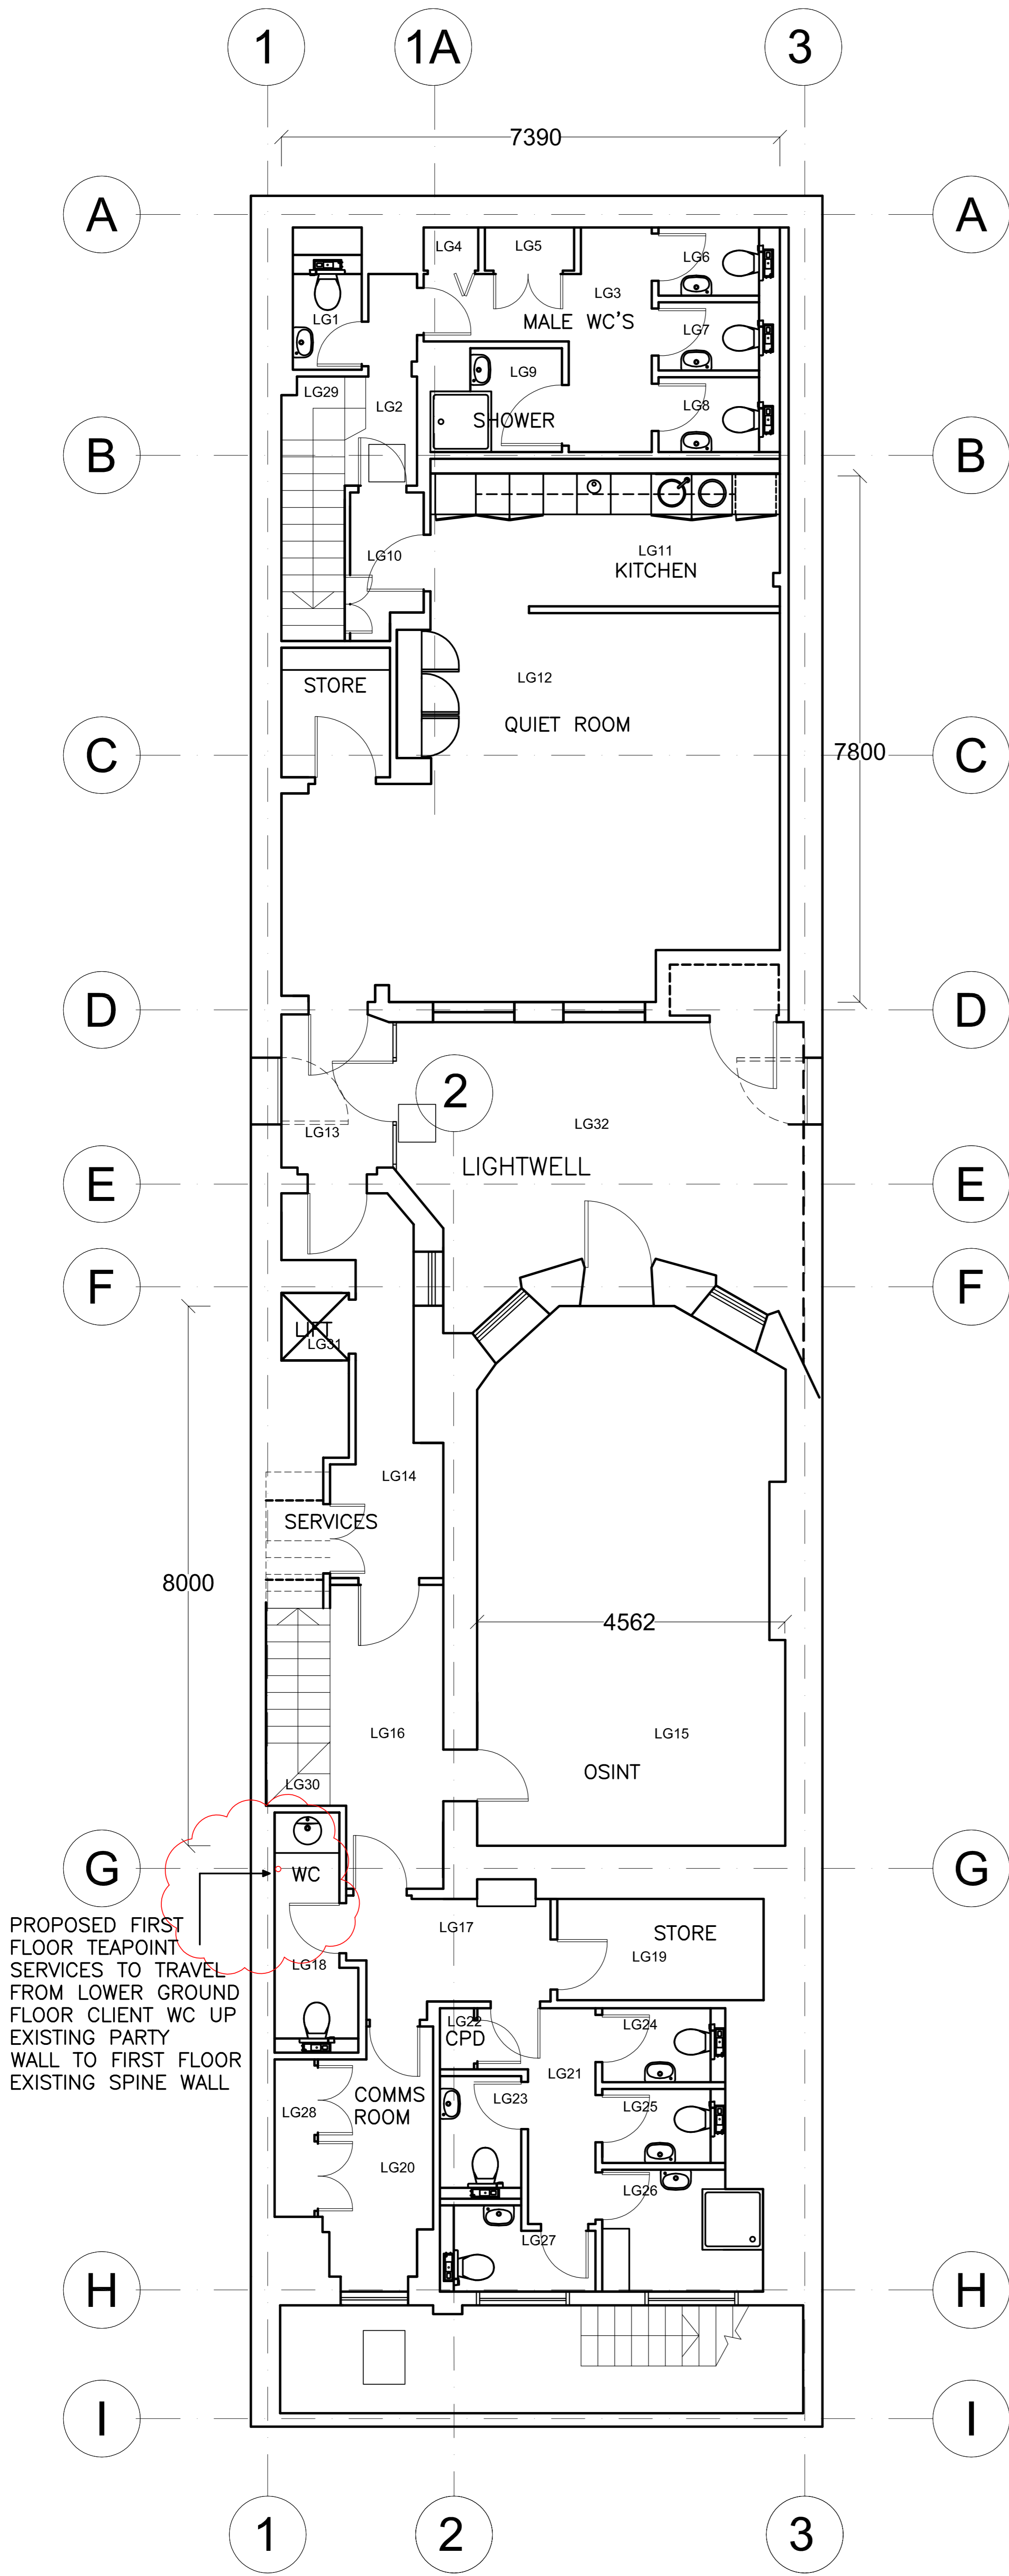

Rev:	Date:	Details:	By:	Chk:
EngineRoom				
EngineRoom Unit E, Bristol Court Martlesham Heath Betts Avenue Ipswich IP5 3RY				
PLANNING				
Client / Location: SCHILLINGS INTERNATIONAL LLP 41 Bedford Square London WC1B 3HX				
Drawing: Proposed Lower Ground Floor Service Route Plan				
Scale: 1:50 @ A1	Date: 20.05.16	Drawn: EJW	Check:	
Job No: 1501007	Dwg No: 2000	Rev:		
<small>© EngineRoom Ltd. This title block is 100mm wide at full scale. Do not scale. Work to figured dimensions only which should be verified on site.</small>				