


GROUND FLOOR PLAN

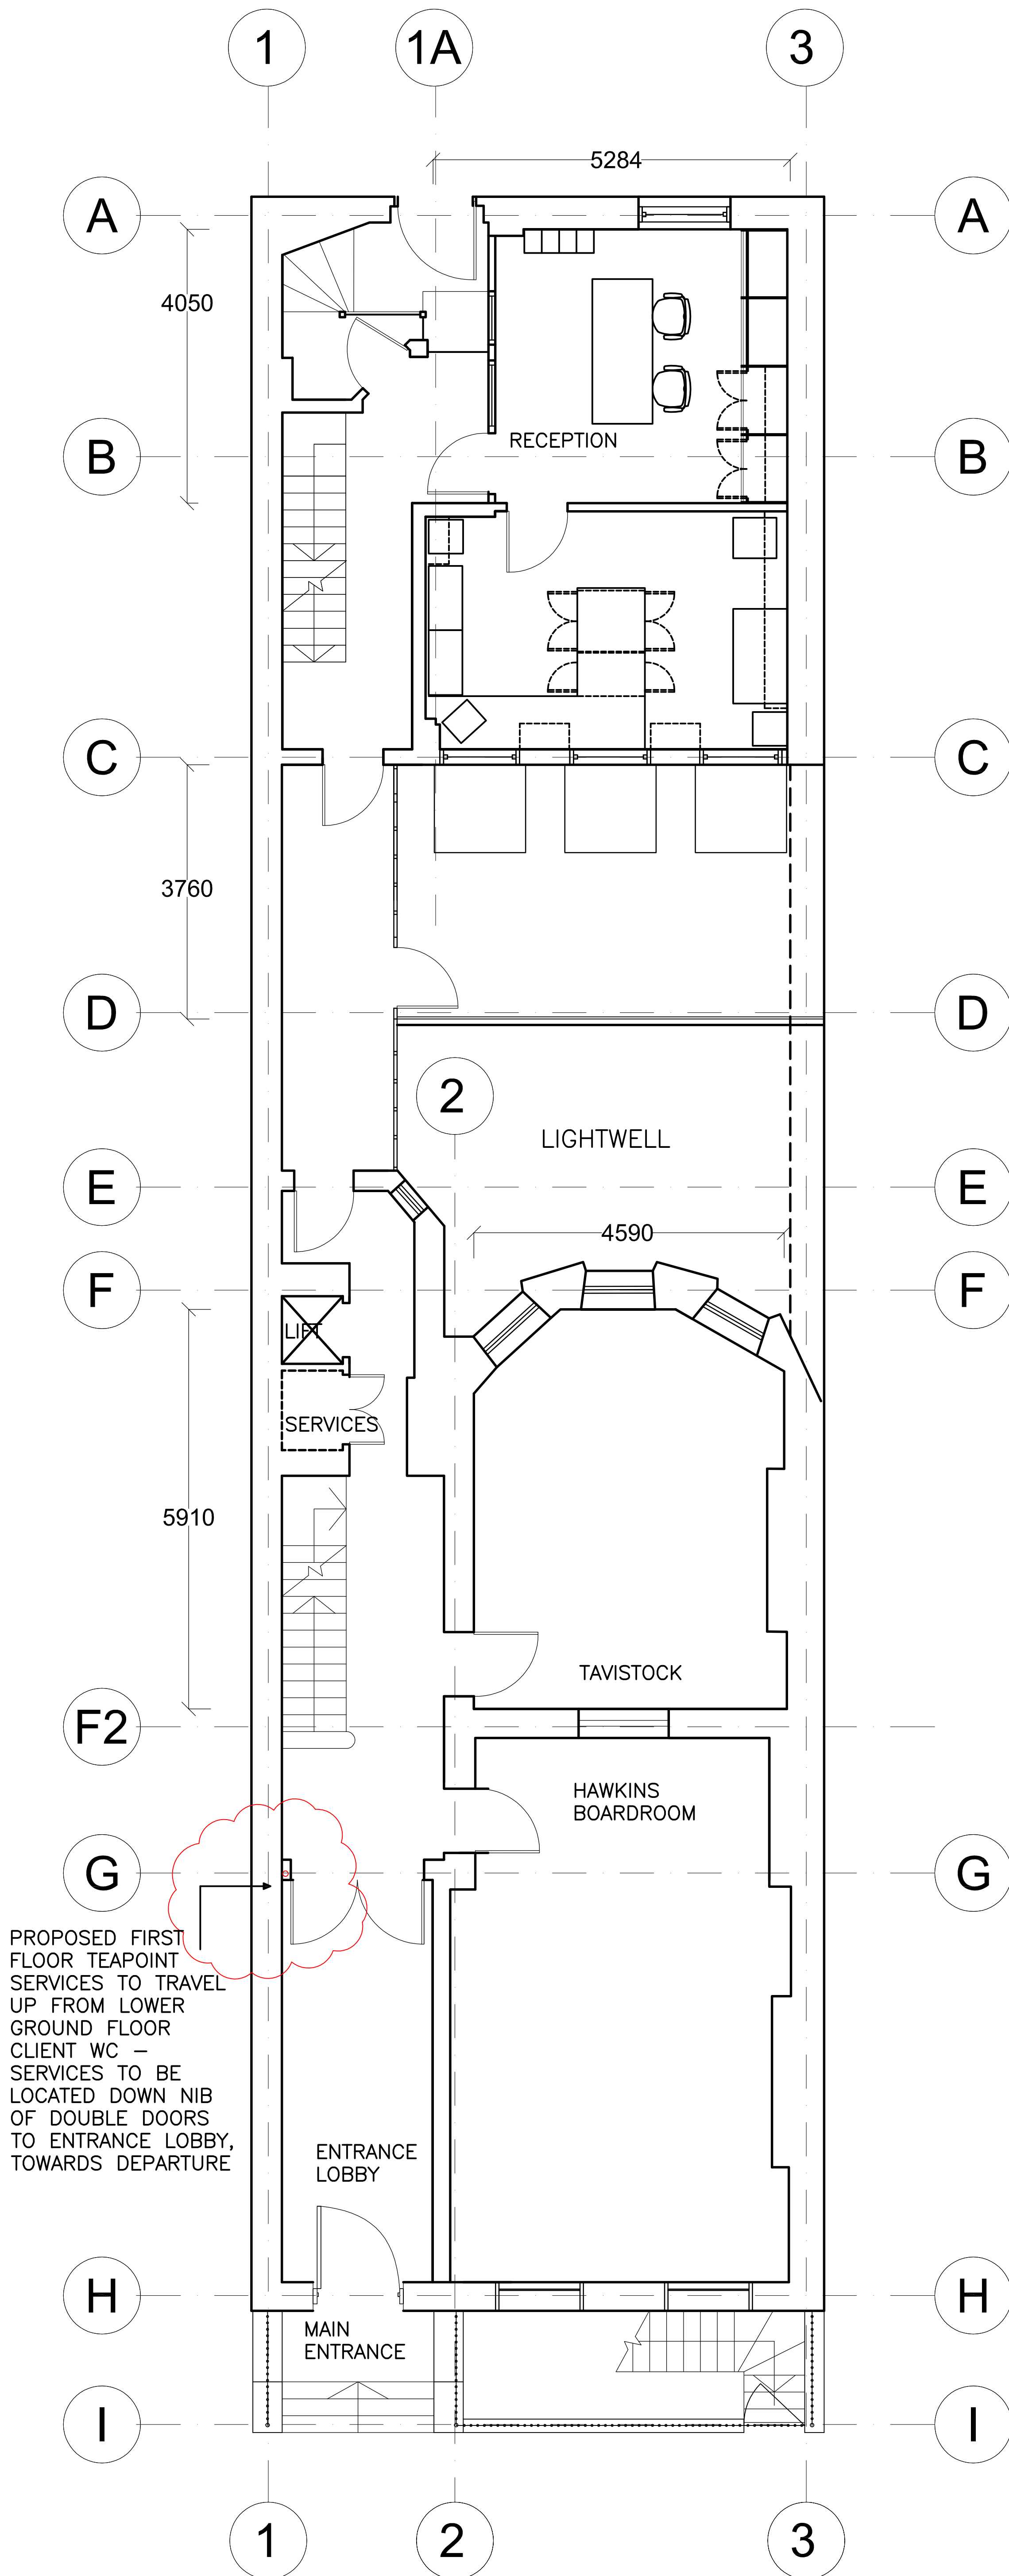

Rev: Date: Details: By: Chk:

EngineRoom

EngineRoom
Unit E, Bristol Court
Martlesham Heath
Betts Avenue
Ipswich IP5 3RY

PLANNING

Client / Location:
SCHILLINGS INTERNATIONAL LLP
41 Bedford Square
London WC1B 3HX

Drawing:
Proposed Ground Floor Service Route Plan

Scale: 1:50 @ A1	Date: 20.05.16	Drawn: EJW	Check:
Job No: 1501007	Dwg No: 2001	Rev:	