

---

DRAWN BY MARTIN BARBER

TITLE : REAR ELEVATION EXISTING

1 HODES ROW NW3 2JZ


SCALE : 1:50 @ A3

DRAWING No. MB / 03

PLANNING PERMISSION

Note:

- 1) The Roofline remains at the same height as the existing roof.
- 2) Window marked as "A" will be reduced in size from the original (existing) window.

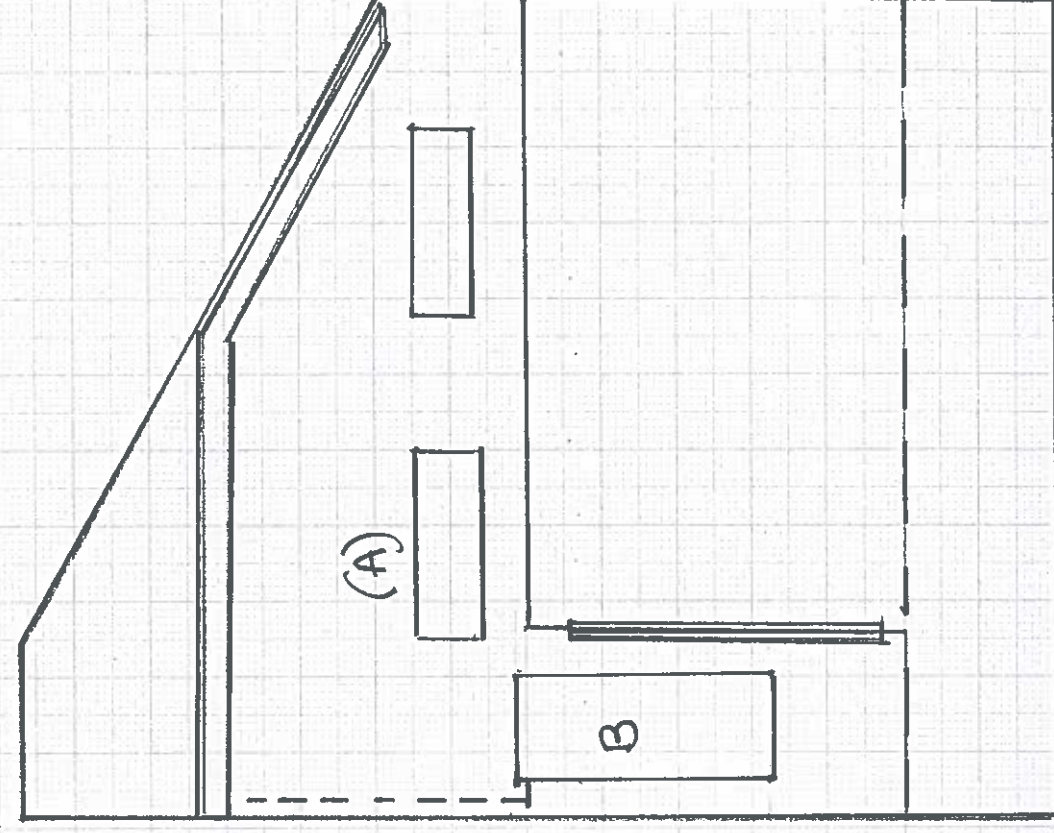

DRAWN BY MARTIN BARBER

TITLE : REAR ELEVATION PROPOSED

1 HODES ROW NW3 2J2

SCALE : 1:50 @ A3

DRAWING No : MB / 04

PLANNING PERMISSION