
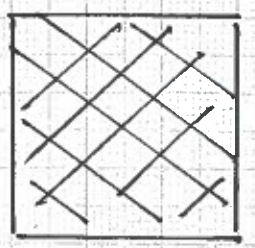


EXISTING ROOF | ROOF EXTENSION

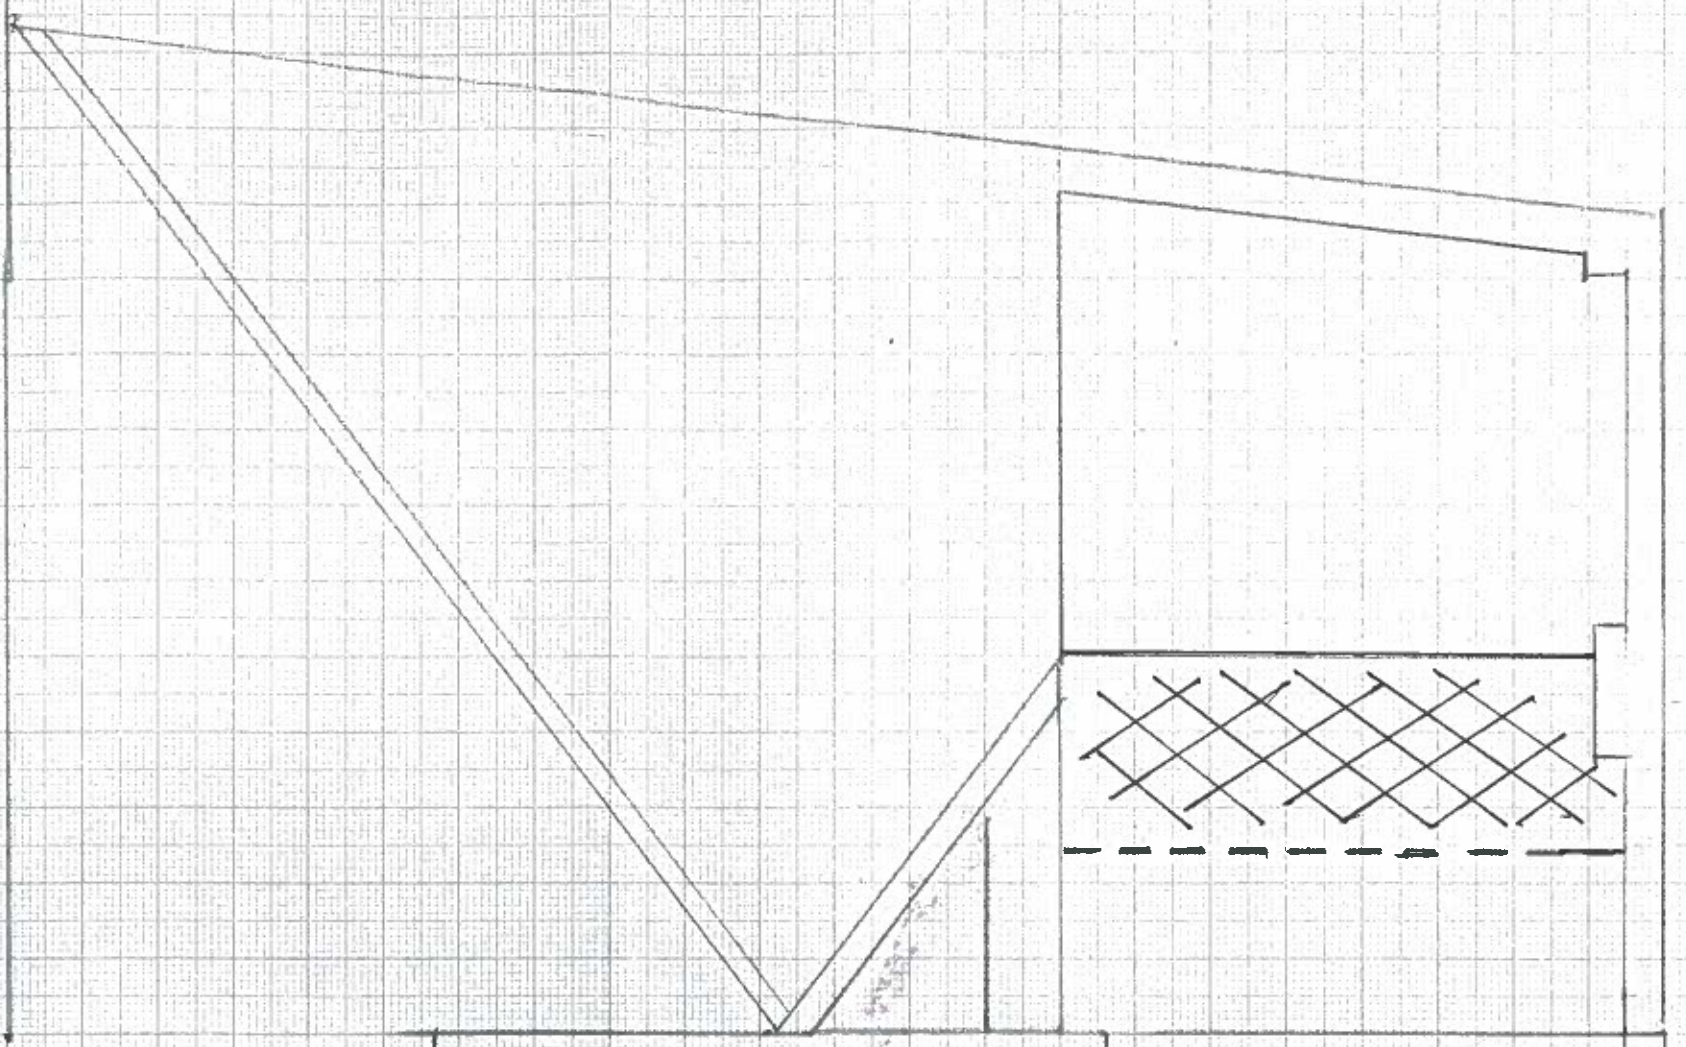

HATCHED AREA  
DENOTES THE  
ROOF EXTENSION

DRAWN BY MARTIN BARBER  
TITLE : ROOF PLAN EXISTING AND  
PROPOSED.  
I HODES ROW NW3 252  
SCALE : 1:50 @ A3  
DRAWING NO MG 106  
PLANNING PERMISSION