



Manifold 1-6 Scale 1:20

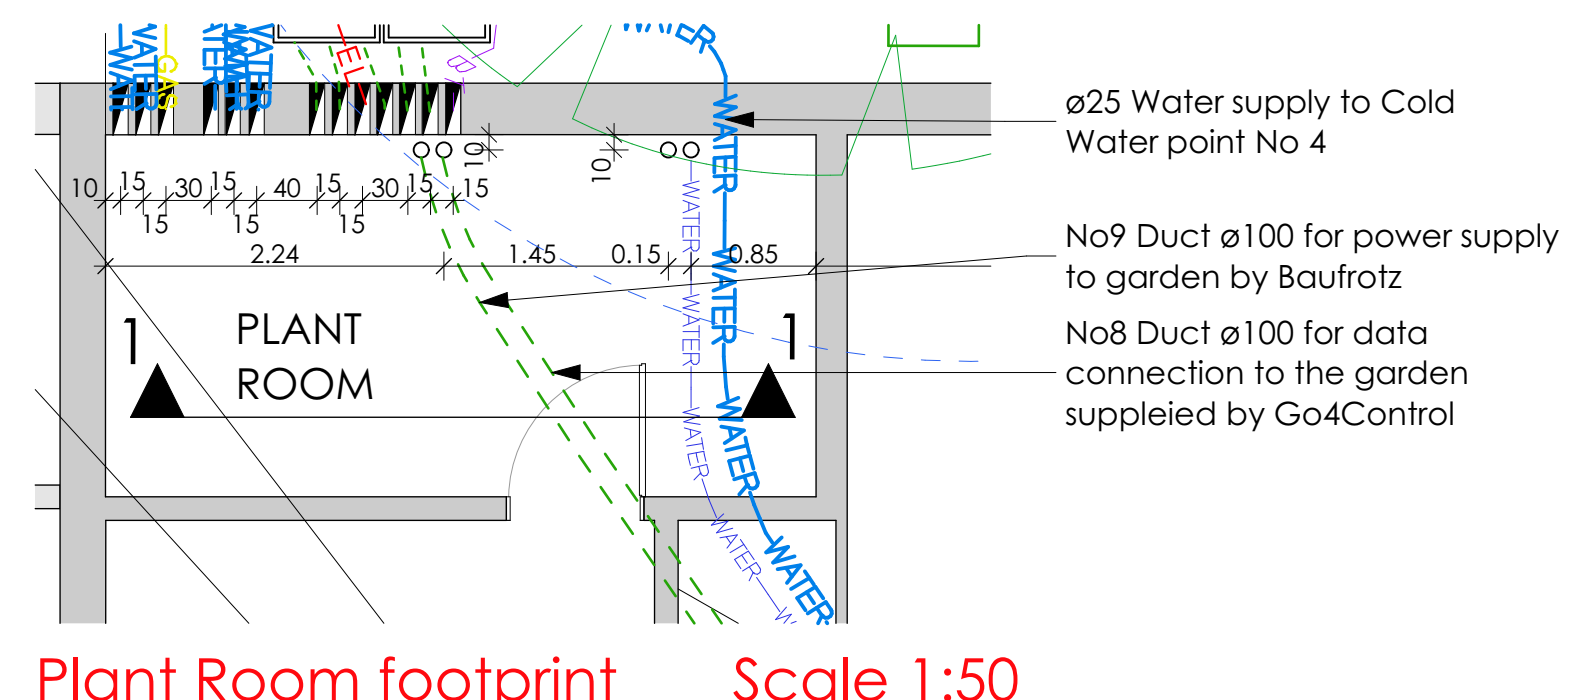


Plant Room footprint Scale 1:50


Utility Plan Scale 1:100

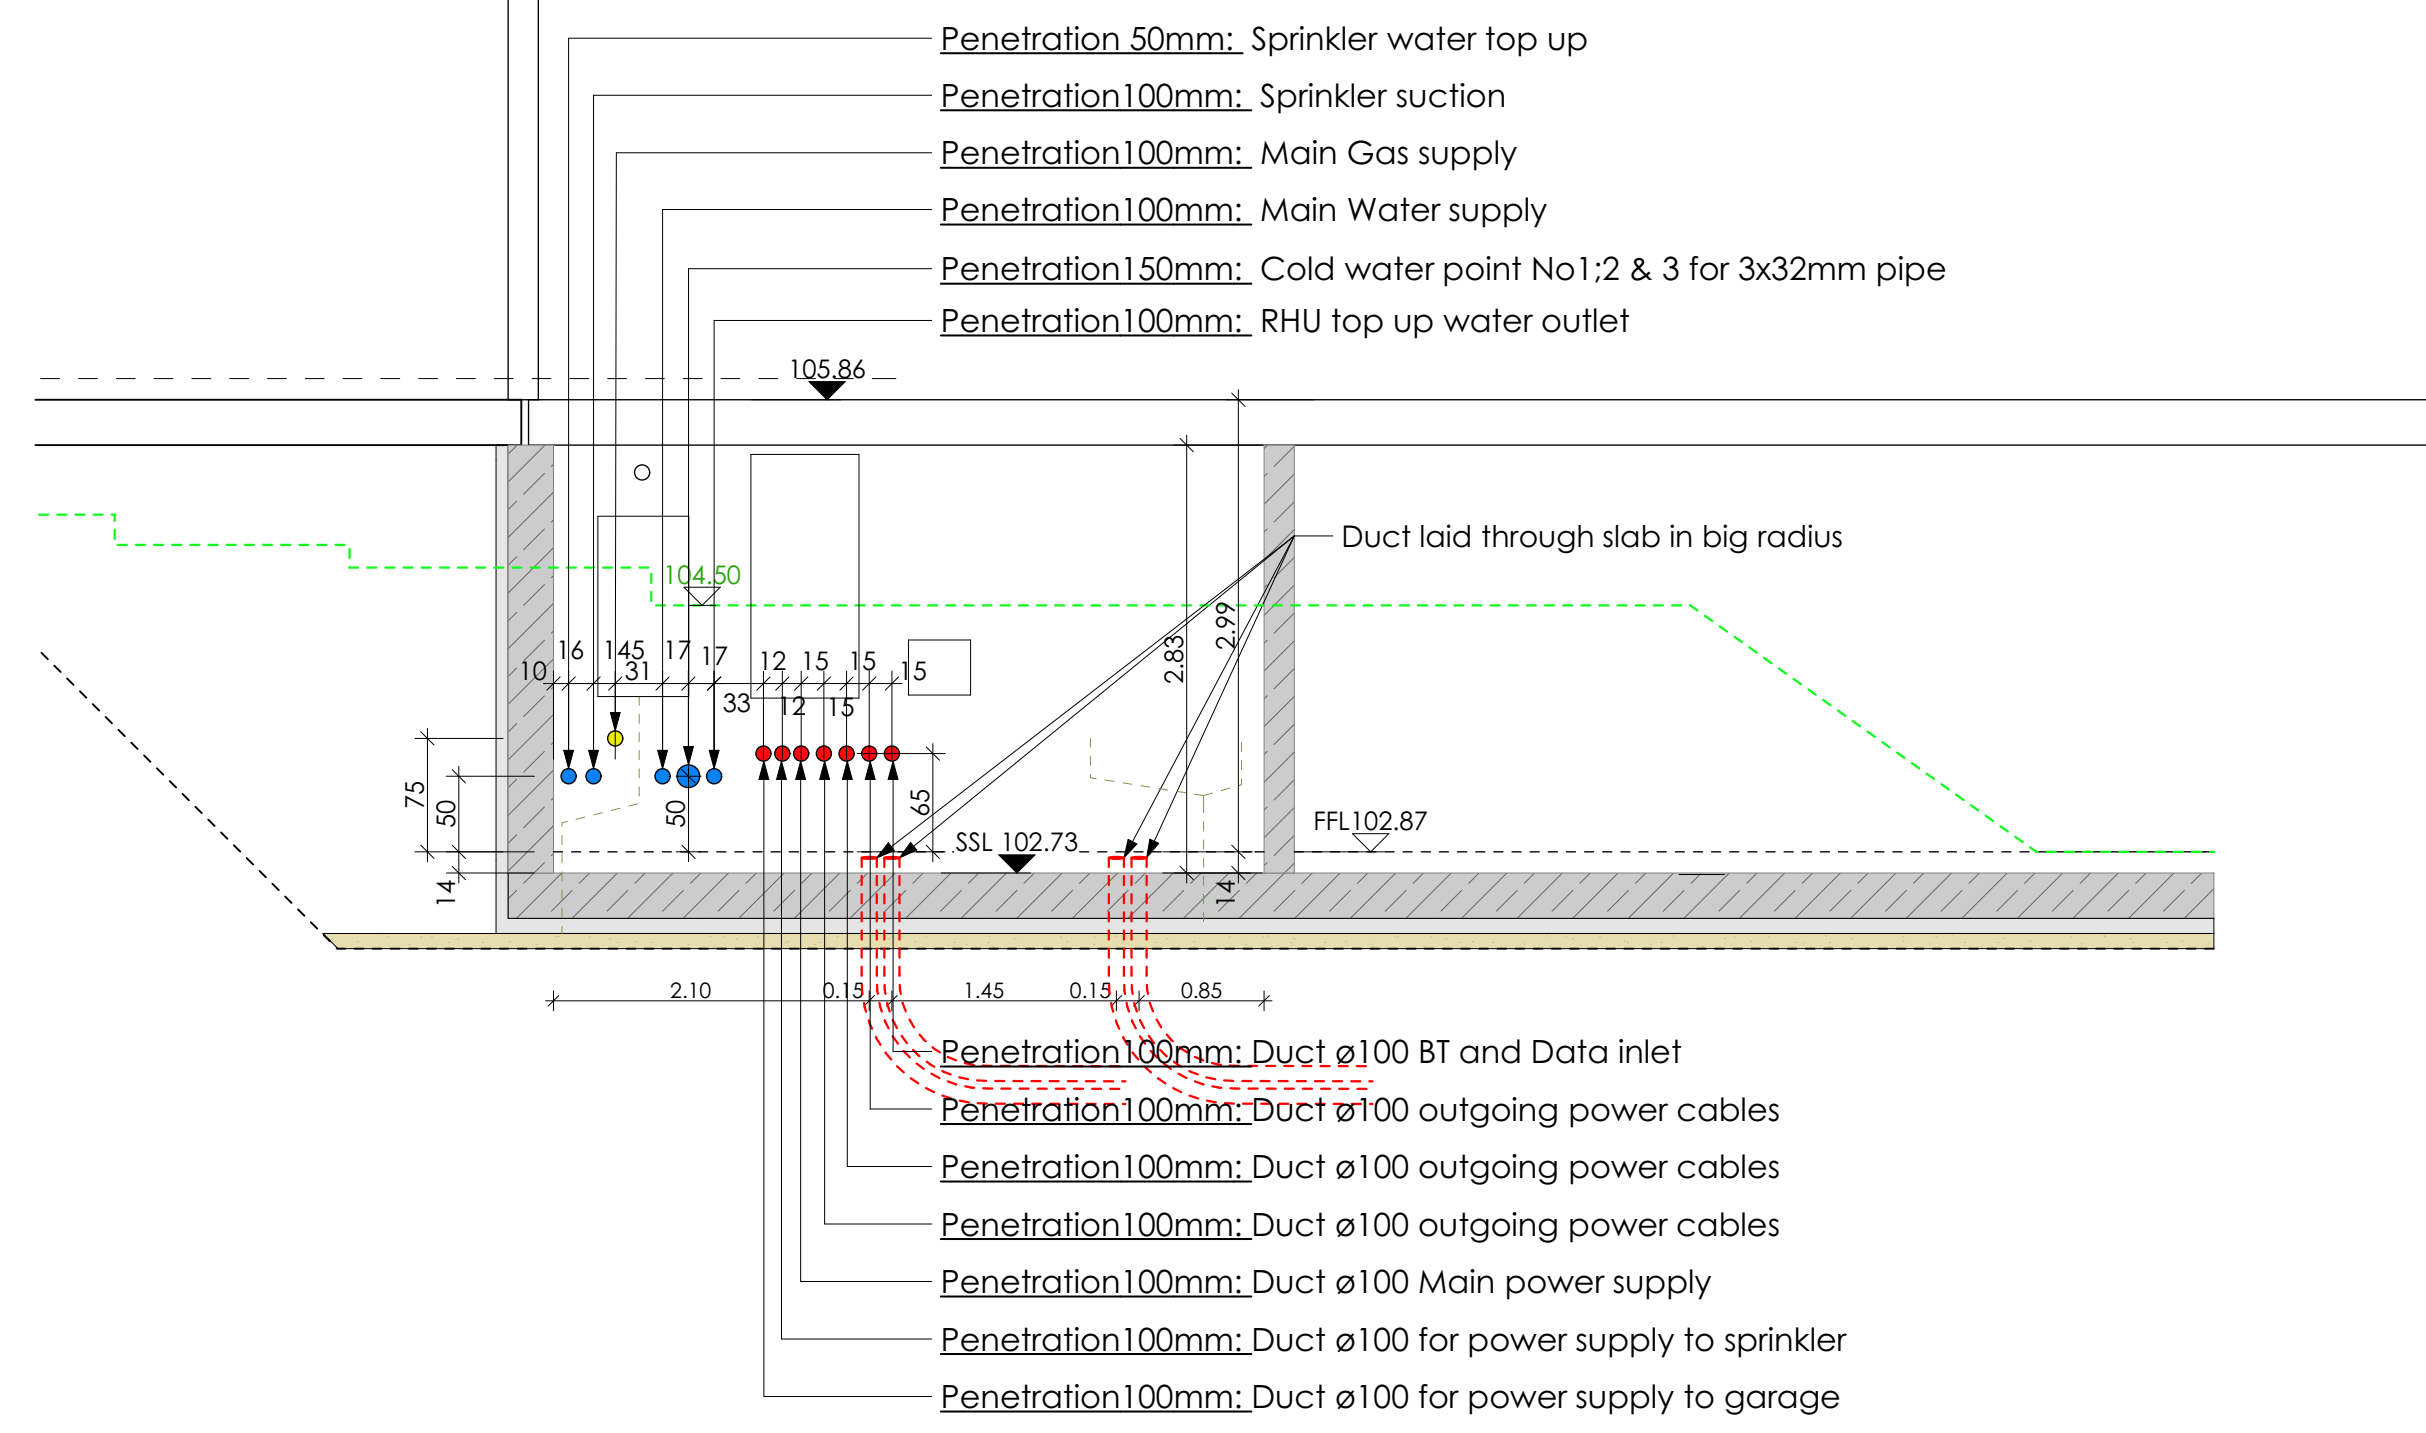


Elevation 1-1: Plant Room Wall Penetrations for Services Scale 1:50

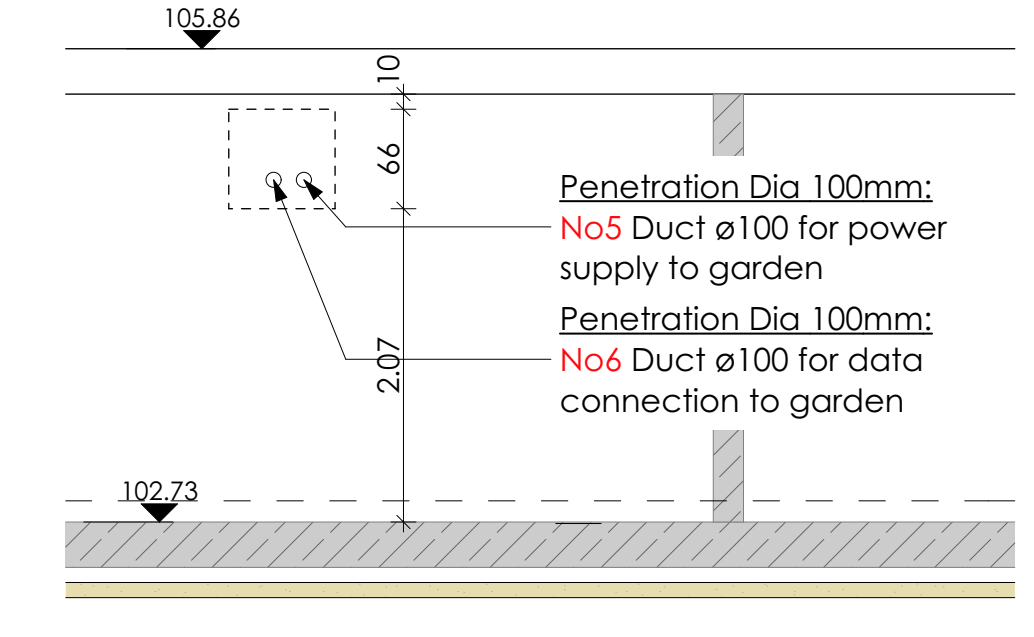


Elevation 2-2: Wine Room Wall Penetrations Scale 1:50

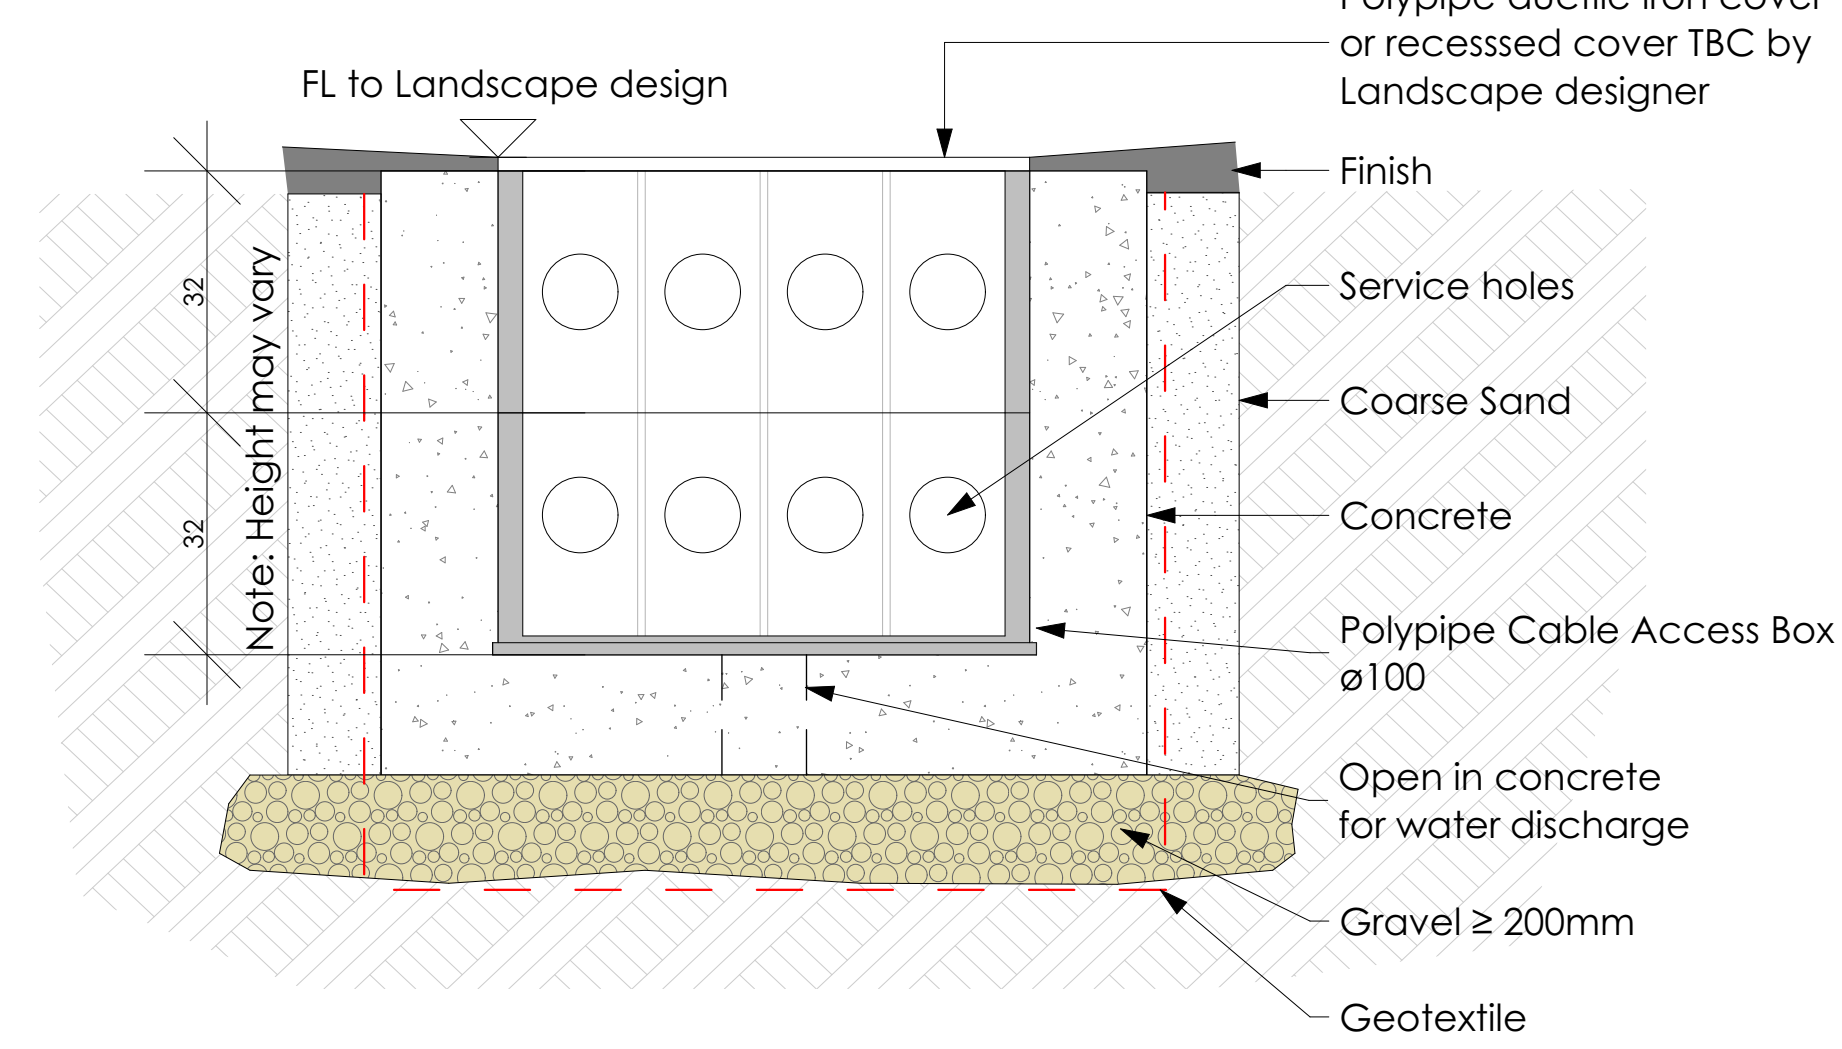


Section: Manifold Detail Scale 1:10

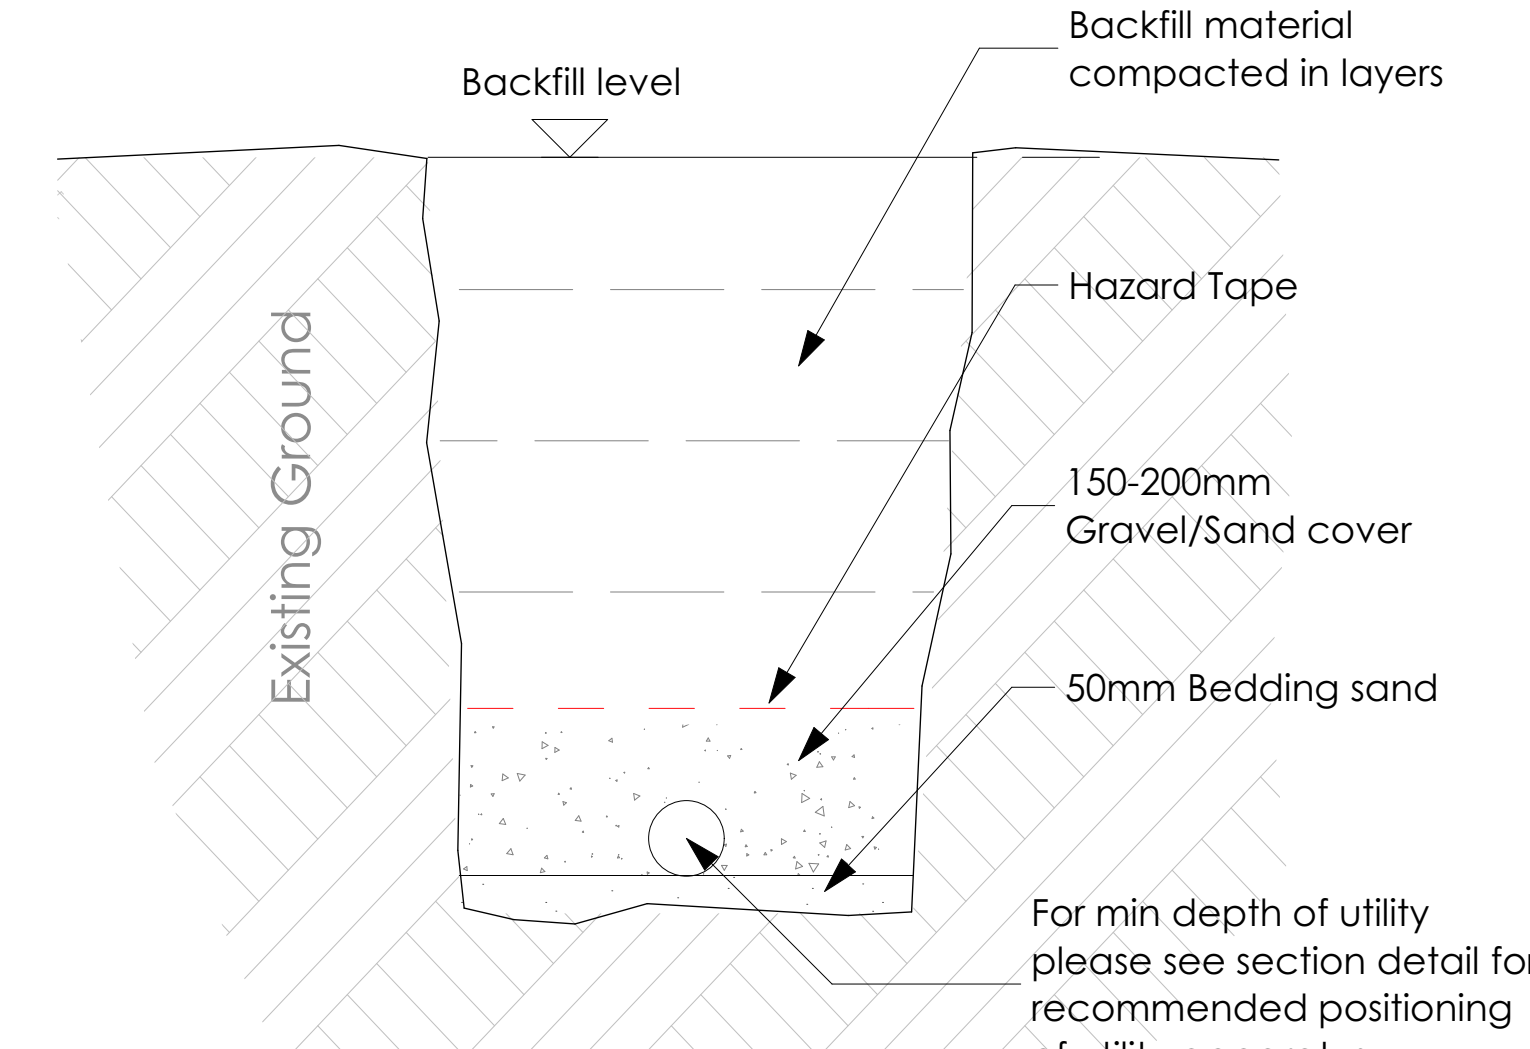

Typical Ducting Layout Scale 1:10

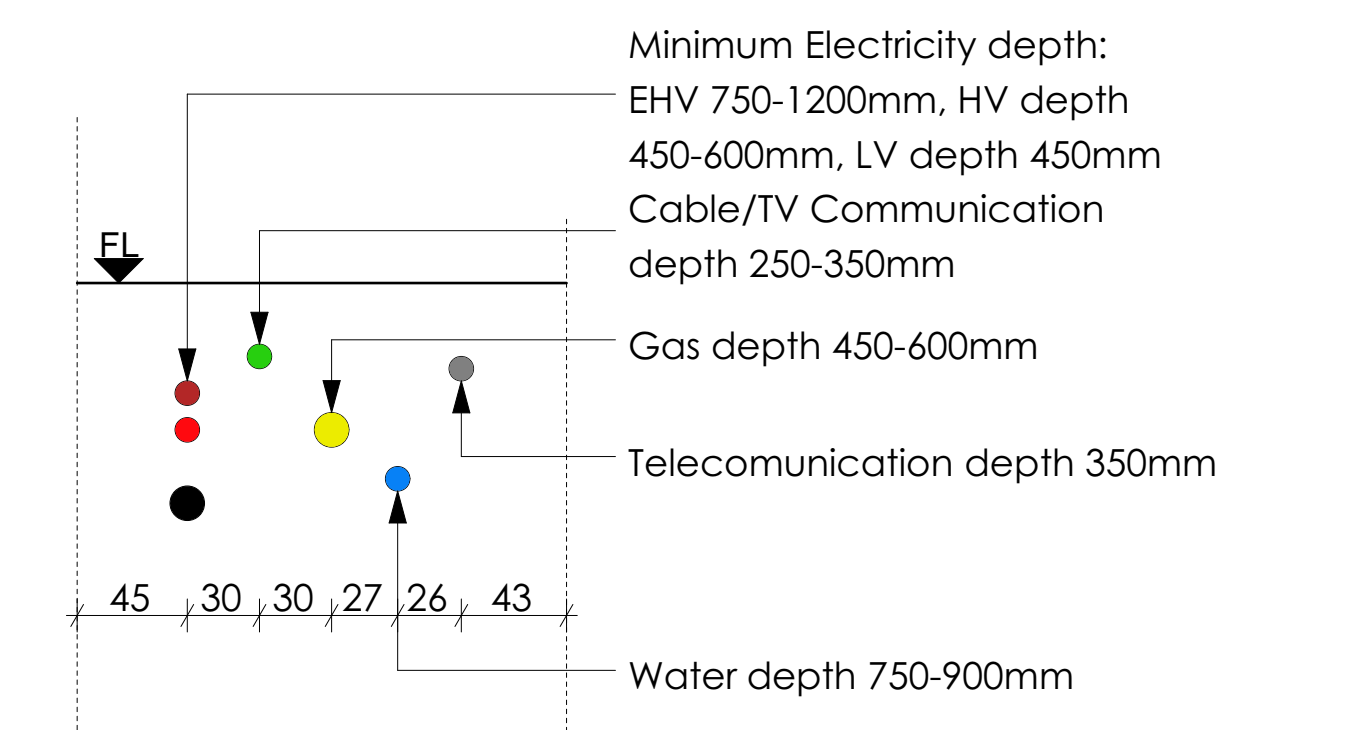

Section: Recommended Positioning of Utility Apparatus

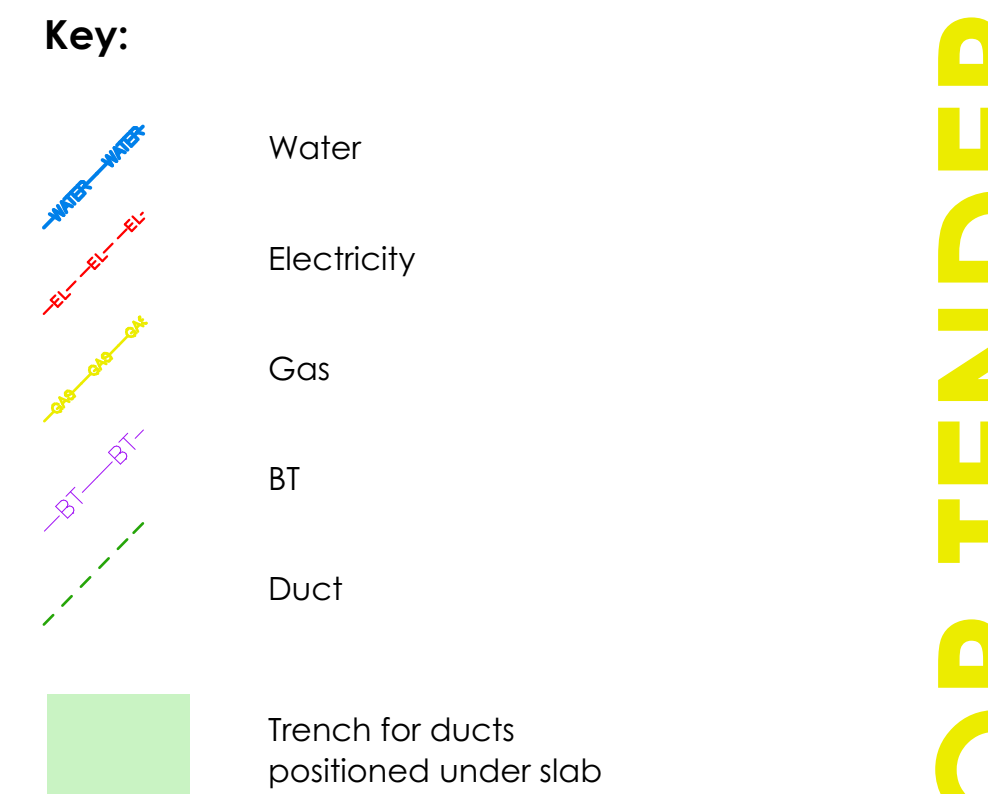

Scale: 0 1 2 3 4 5 (m)	<table border="1"> <thead> <tr> <th>REV</th> <th>DATE</th> <th>CHANGES</th> <th>BY</th> <th>CHK</th> <th>ISSUE FOR</th> </tr> </thead> <tbody> <tr> <td>A</td> <td>26.02.16</td> <td>Issued for Comment</td> <td>GK</td> <td>SAS</td> <td>Comment</td> </tr> <tr> <td>B</td> <td>10.03.16</td> <td>Amended according to Baufrutz comments</td> <td>GK</td> <td>SAS</td> <td>Comment</td> </tr> <tr> <td>C</td> <td>21.03.16</td> <td>General changes</td> <td>GK</td> <td>SAS</td> <td>Comment</td> </tr> <tr> <td>D</td> <td>11.04.16</td> <td>Ducts position changed</td> <td>GK</td> <td>SAS</td> <td>Comment</td> </tr> <tr> <td>E</td> <td>26.04.16</td> <td>Tender issue</td> <td>GK</td> <td>SAS</td> <td>Tender</td> </tr> <tr> <td>F</td> <td>23.05.16</td> <td>Ducts rearranged in garden area</td> <td>GK</td> <td>SAS</td> <td>Tender</td> </tr> </tbody> </table>	REV	DATE	CHANGES	BY	CHK	ISSUE FOR	A	26.02.16	Issued for Comment	GK	SAS	Comment	B	10.03.16	Amended according to Baufrutz comments	GK	SAS	Comment	C	21.03.16	General changes	GK	SAS	Comment	D	11.04.16	Ducts position changed	GK	SAS	Comment	E	26.04.16	Tender issue	GK	SAS	Tender	F	23.05.16	Ducts rearranged in garden area	GK	SAS	Tender	<p>Project: <b>NEW BAUFROTZ HOUSE</b> 92, Fitzjohn's Avenue, London, NW3</p> <p>Client: <b>Ms R Lord &amp; Mr J Weston</b></p> <p>Scale: As shown (AD ORIGINAL)</p> <p>Job No: 120</p> <p>Drawn: GK</p> <p>Date: 23.05.16</p> <p>Drawing: <b>UTILITY &amp; SERVICES PLAN</b></p> <p>Drawing No: 120-DE006</p> <p>Rev: F</p>	<p><b>PROJEKT+</b></p> <p>Construction Project Managers &amp; Technical Support</p> <p>Project Plus Ltd The Old Mill, Coborn Park Road, Downside Common, Colham, KT11 3NE</p> <p>T: +44 (0) 1932 5891123 E: info@projektplus.co.uk W: www.projektplus.co.uk</p>
REV	DATE	CHANGES	BY	CHK	ISSUE FOR	
A	26.02.16	Issued for Comment	GK	SAS	Comment	
B	10.03.16	Amended according to Baufrutz comments	GK	SAS	Comment	
C	21.03.16	General changes	GK	SAS	Comment	
D	11.04.16	Ducts position changed	GK	SAS	Comment	
E	26.04.16	Tender issue	GK	SAS	Tender	
F	23.05.16	Ducts rearranged in garden area	GK	SAS	Tender	

FOR TENDER