

- REV A 31/03/2016
- PODS REMOVED FROM UNIT 6
- LIFT AMENDED
- REV B 18/04/2016
- UNIT 6 OMITTED FROM APPLICATION
- REV C 10/05/2016
- UNIT 5 AMENDED TO PROVIDE COMMUNAL PLANT ROOM

PLANNING



SHAUN KNIGHT
 ARCHITECTURE


40 FALCON ROAD, HAMPTON
 TW12 2RA
 07824 815 258M
 0208 979 4949T
 E:skarchitecture@hotmail.co.uk
 W:shaunknightarchitecture.com

PROJECT: 36 LANCASTER
 GROVE
 TITLE : PROPOSED GROUND
 FLOOR PLAN

Date: DECEMBER 2015
 Scale: 1:100 AT A1 Drawn: SDK

DRAWING NUMBER: 004C

PROPOSED GROUND FLOOR PLAN

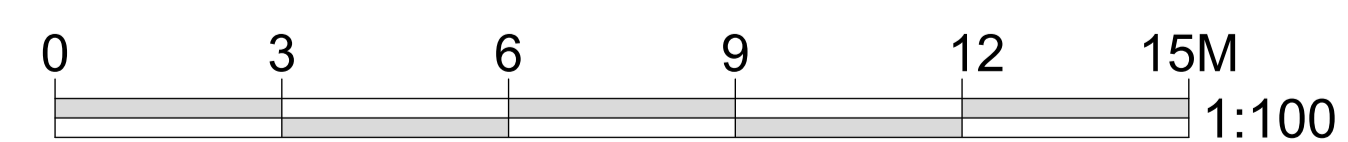

KEY
 ——— EXISTING RETAINED WALLS
 ——— PROPOSED WALLS