



SITE LOCATION PLAN
 AREA 2 HA
 SCALE: 1:1250 on A4
 CENTRE COORDINATES: 526660 , 185578

 

Supplied by Streetwise Maps Ltd
 www.streetwise.net
 Licence No: 100047474
 09:45:46 23/05/2016

SITE PLAN 1:1250

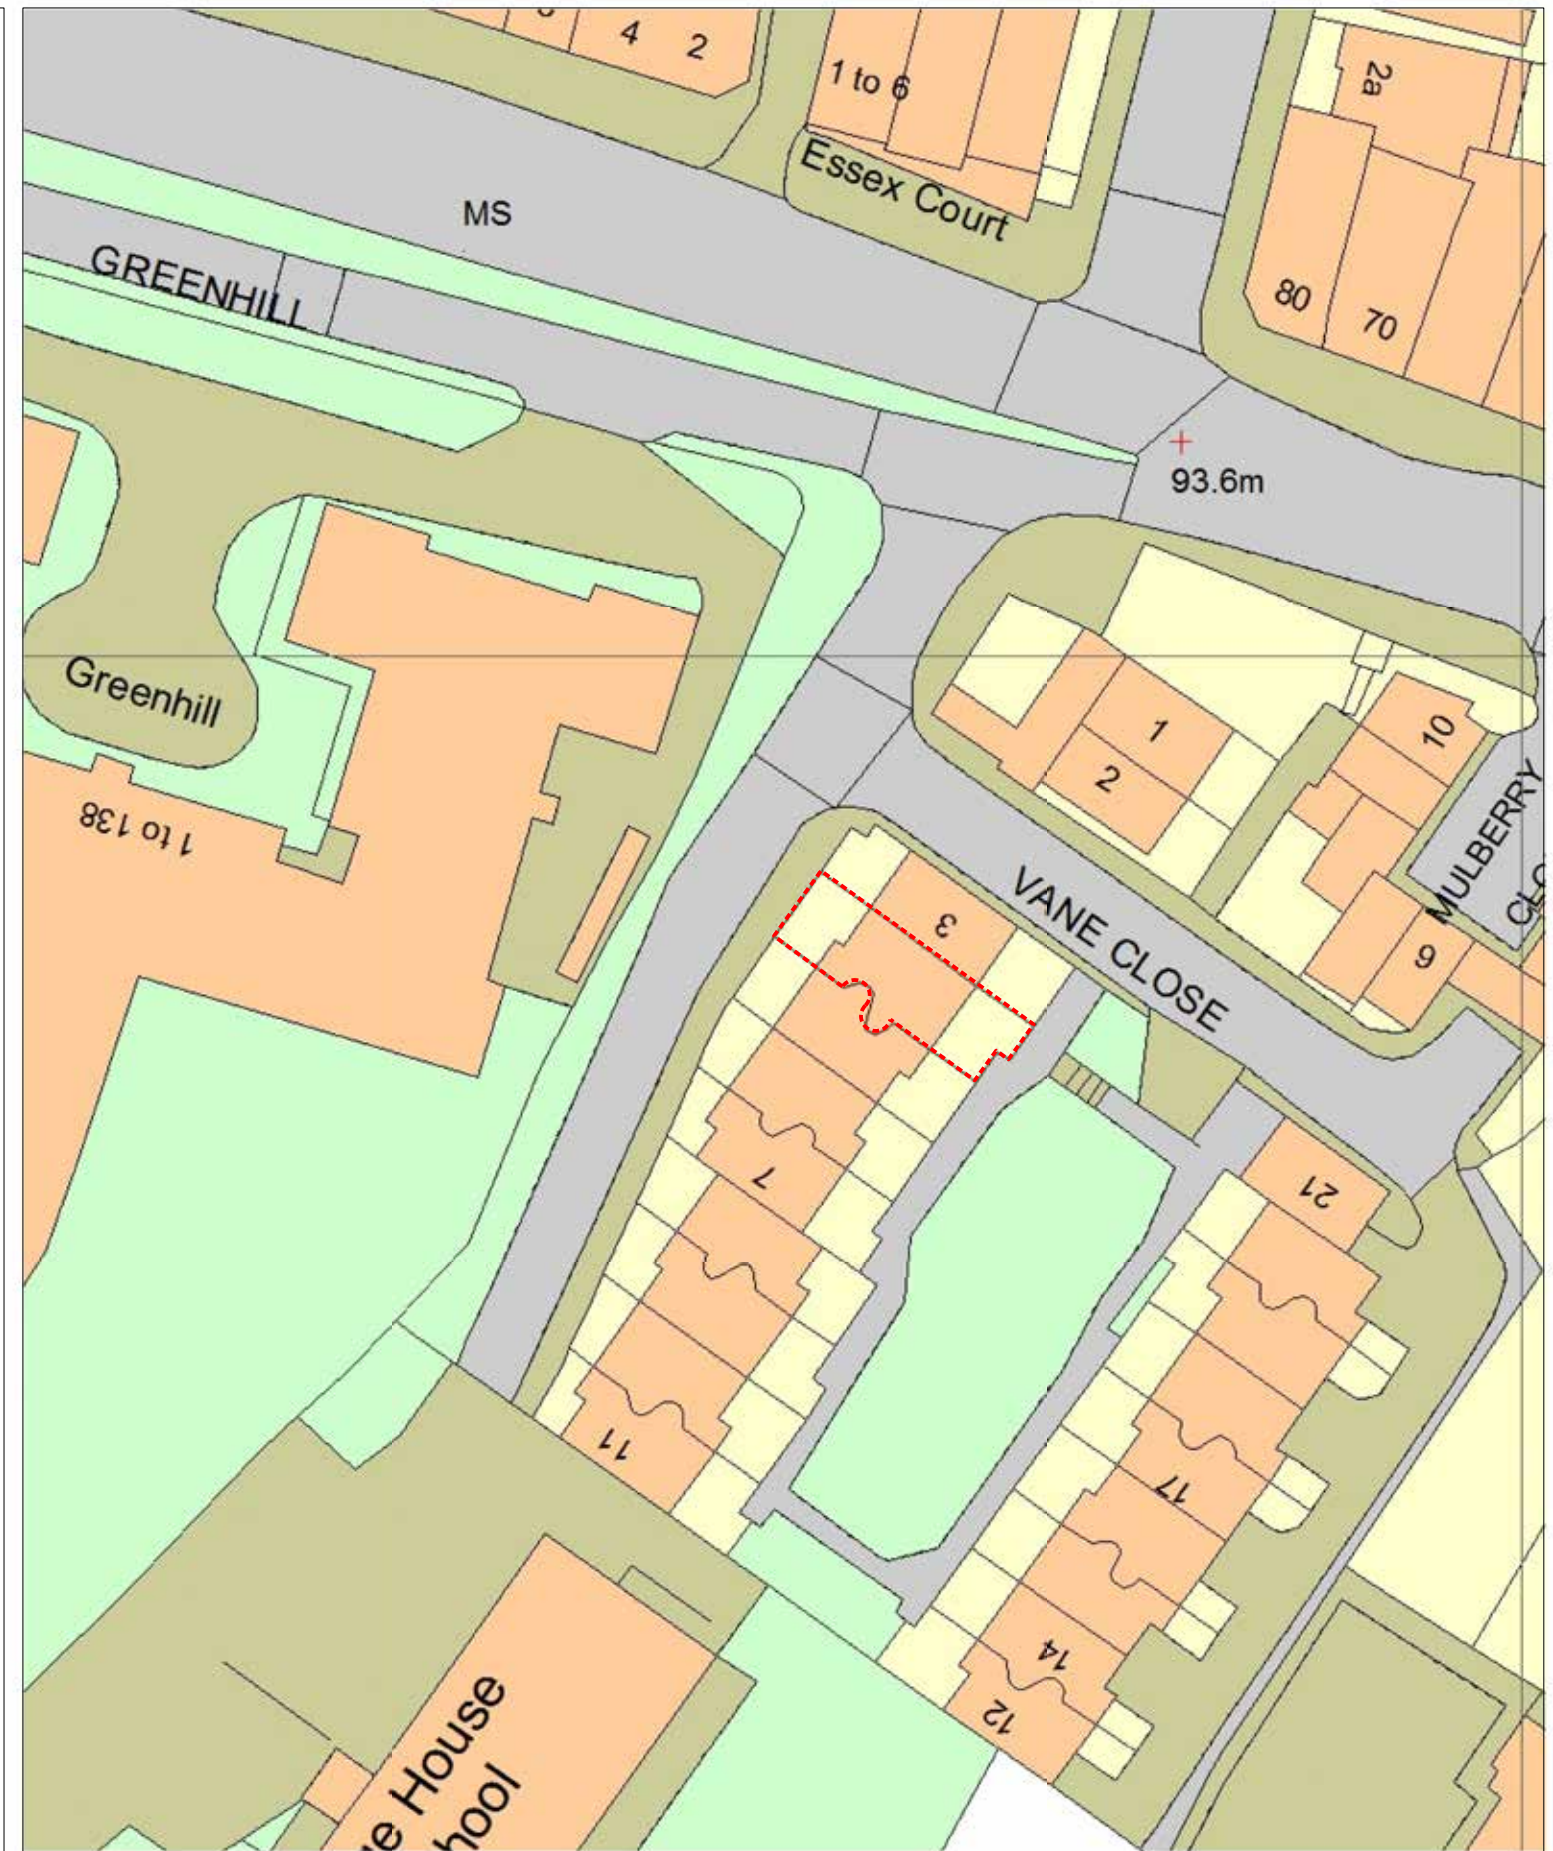

BLOCK PLAN 1:500

Rev:

Notes: Unless stated otherwise, all dimensions are in millimetres. All dimensions to be checked and confirmed on site by contractor and as such are to be his responsibility. Any errors, omissions or discrepancies on this drawing are to be reported to the architect.

JOE WRIGHT ARCHITECTS

t: www.joewrightarchitects.co.uk e: info@joewrightarchitects.co.uk

Client: Jimeet Patel

Project: 4 Vane Close

New basement

Drawing: Existing Drawing

Title: Site and Block Plans

Scale: 1:1250 & 1:500 @ A3

Drwg No: 1604-02_LD_000

Date: 23.05.16

Rev: /