



BASEMENT FLOOR PLAN

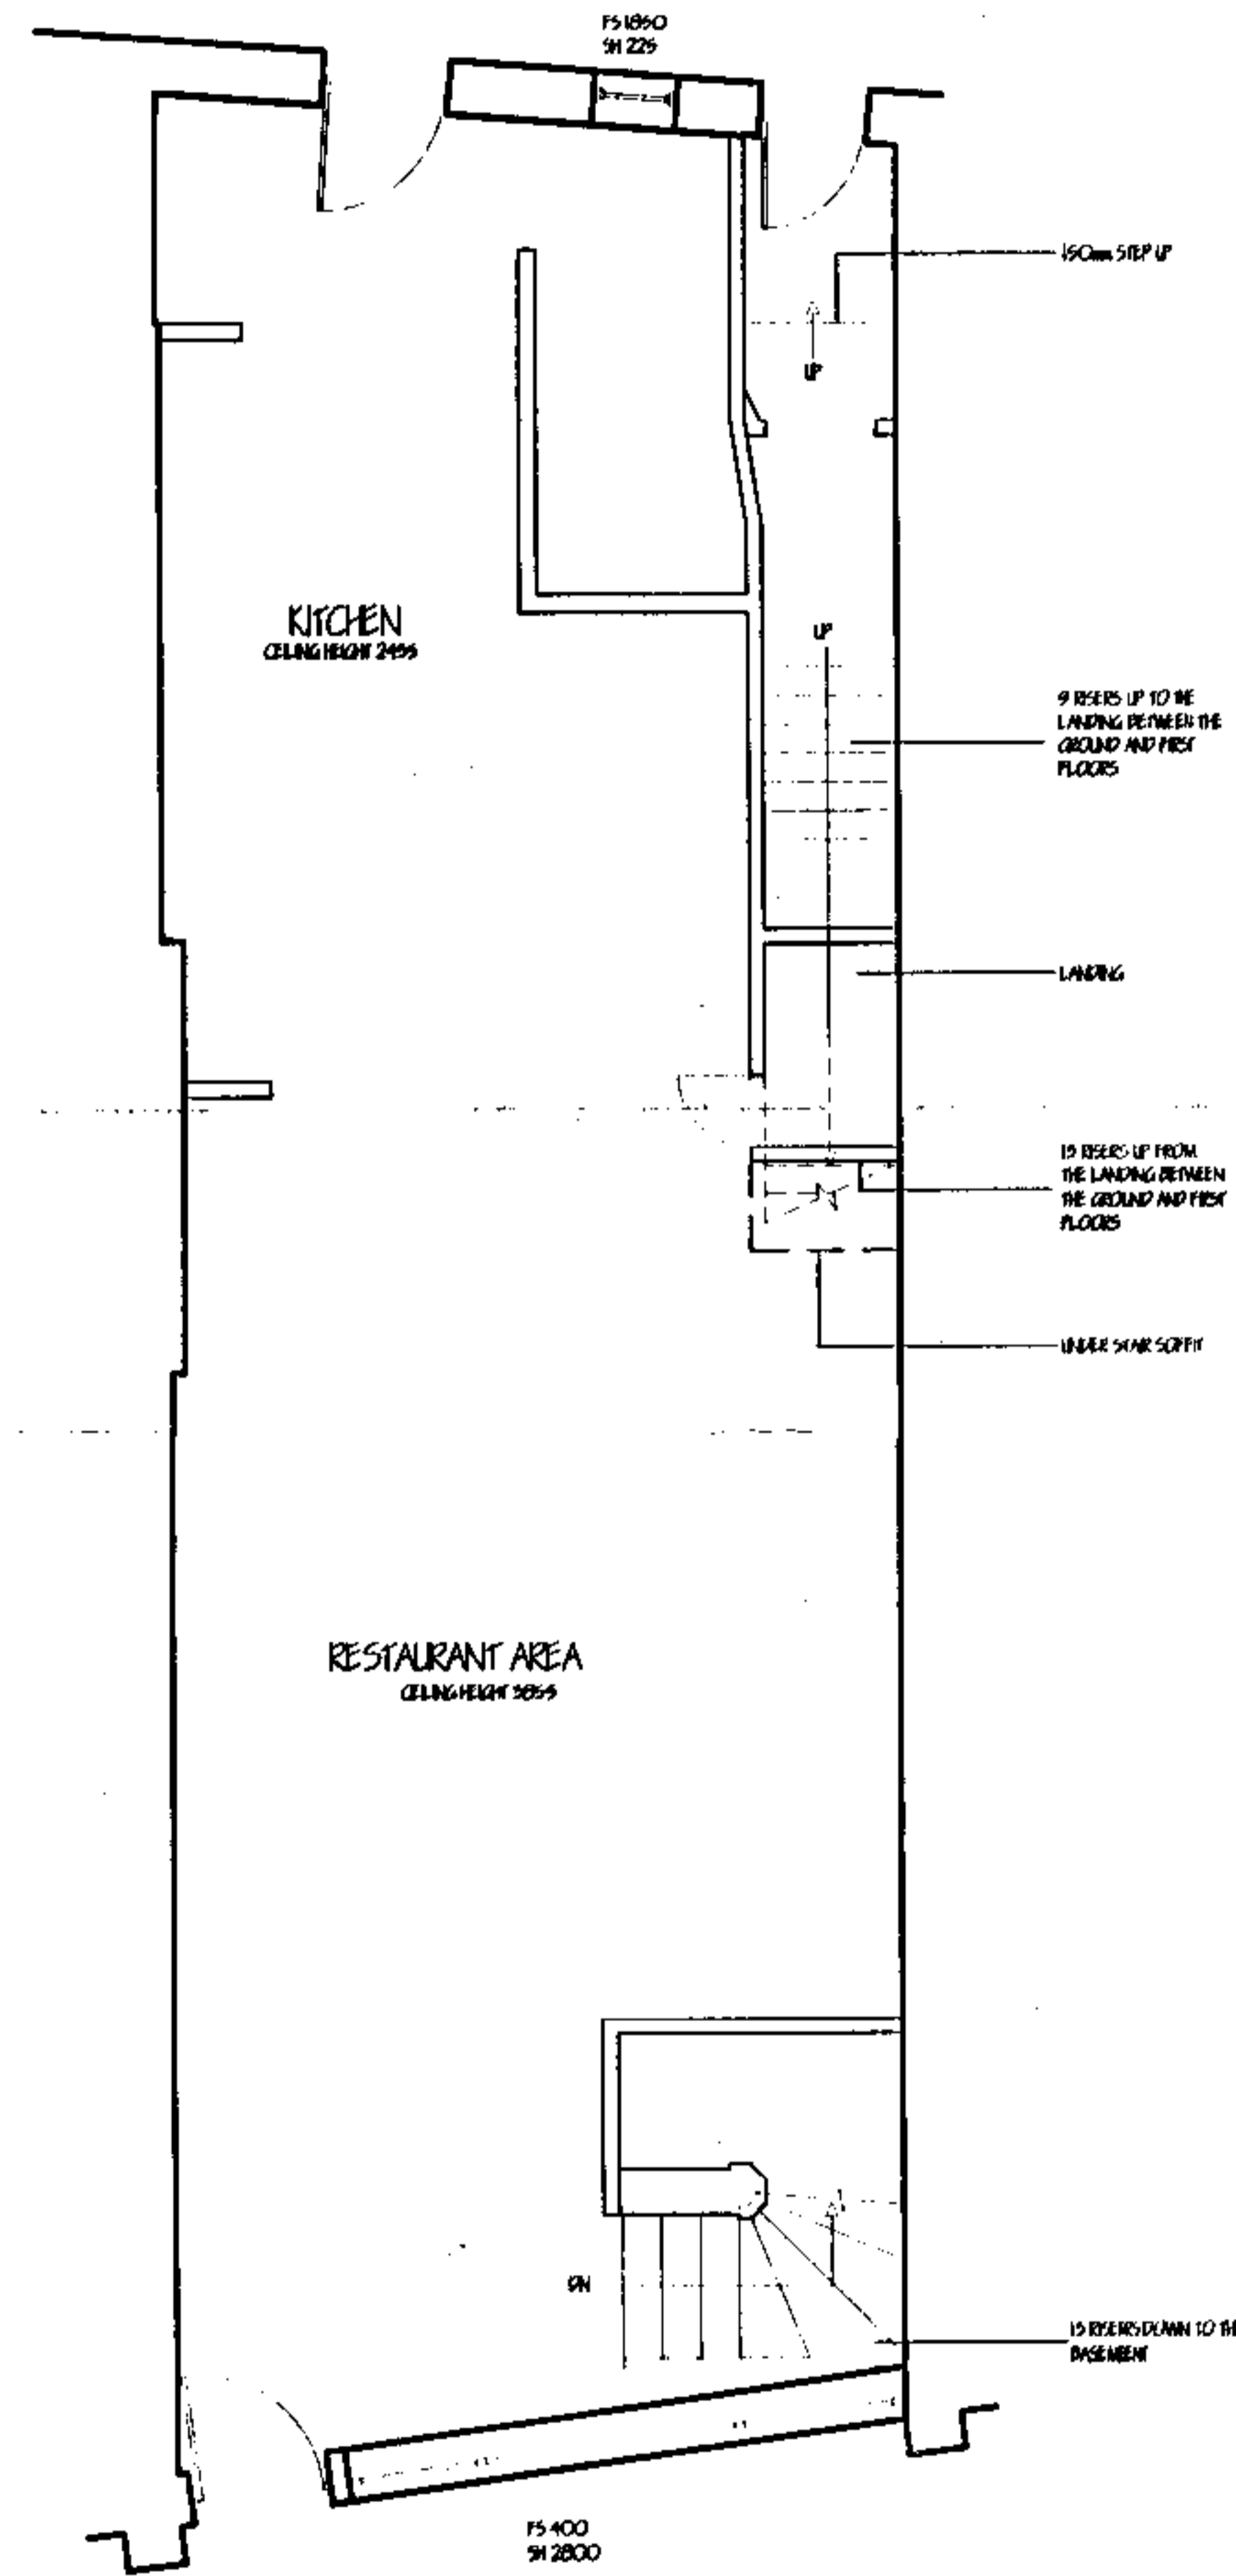

GROUND FLOOR PLAN

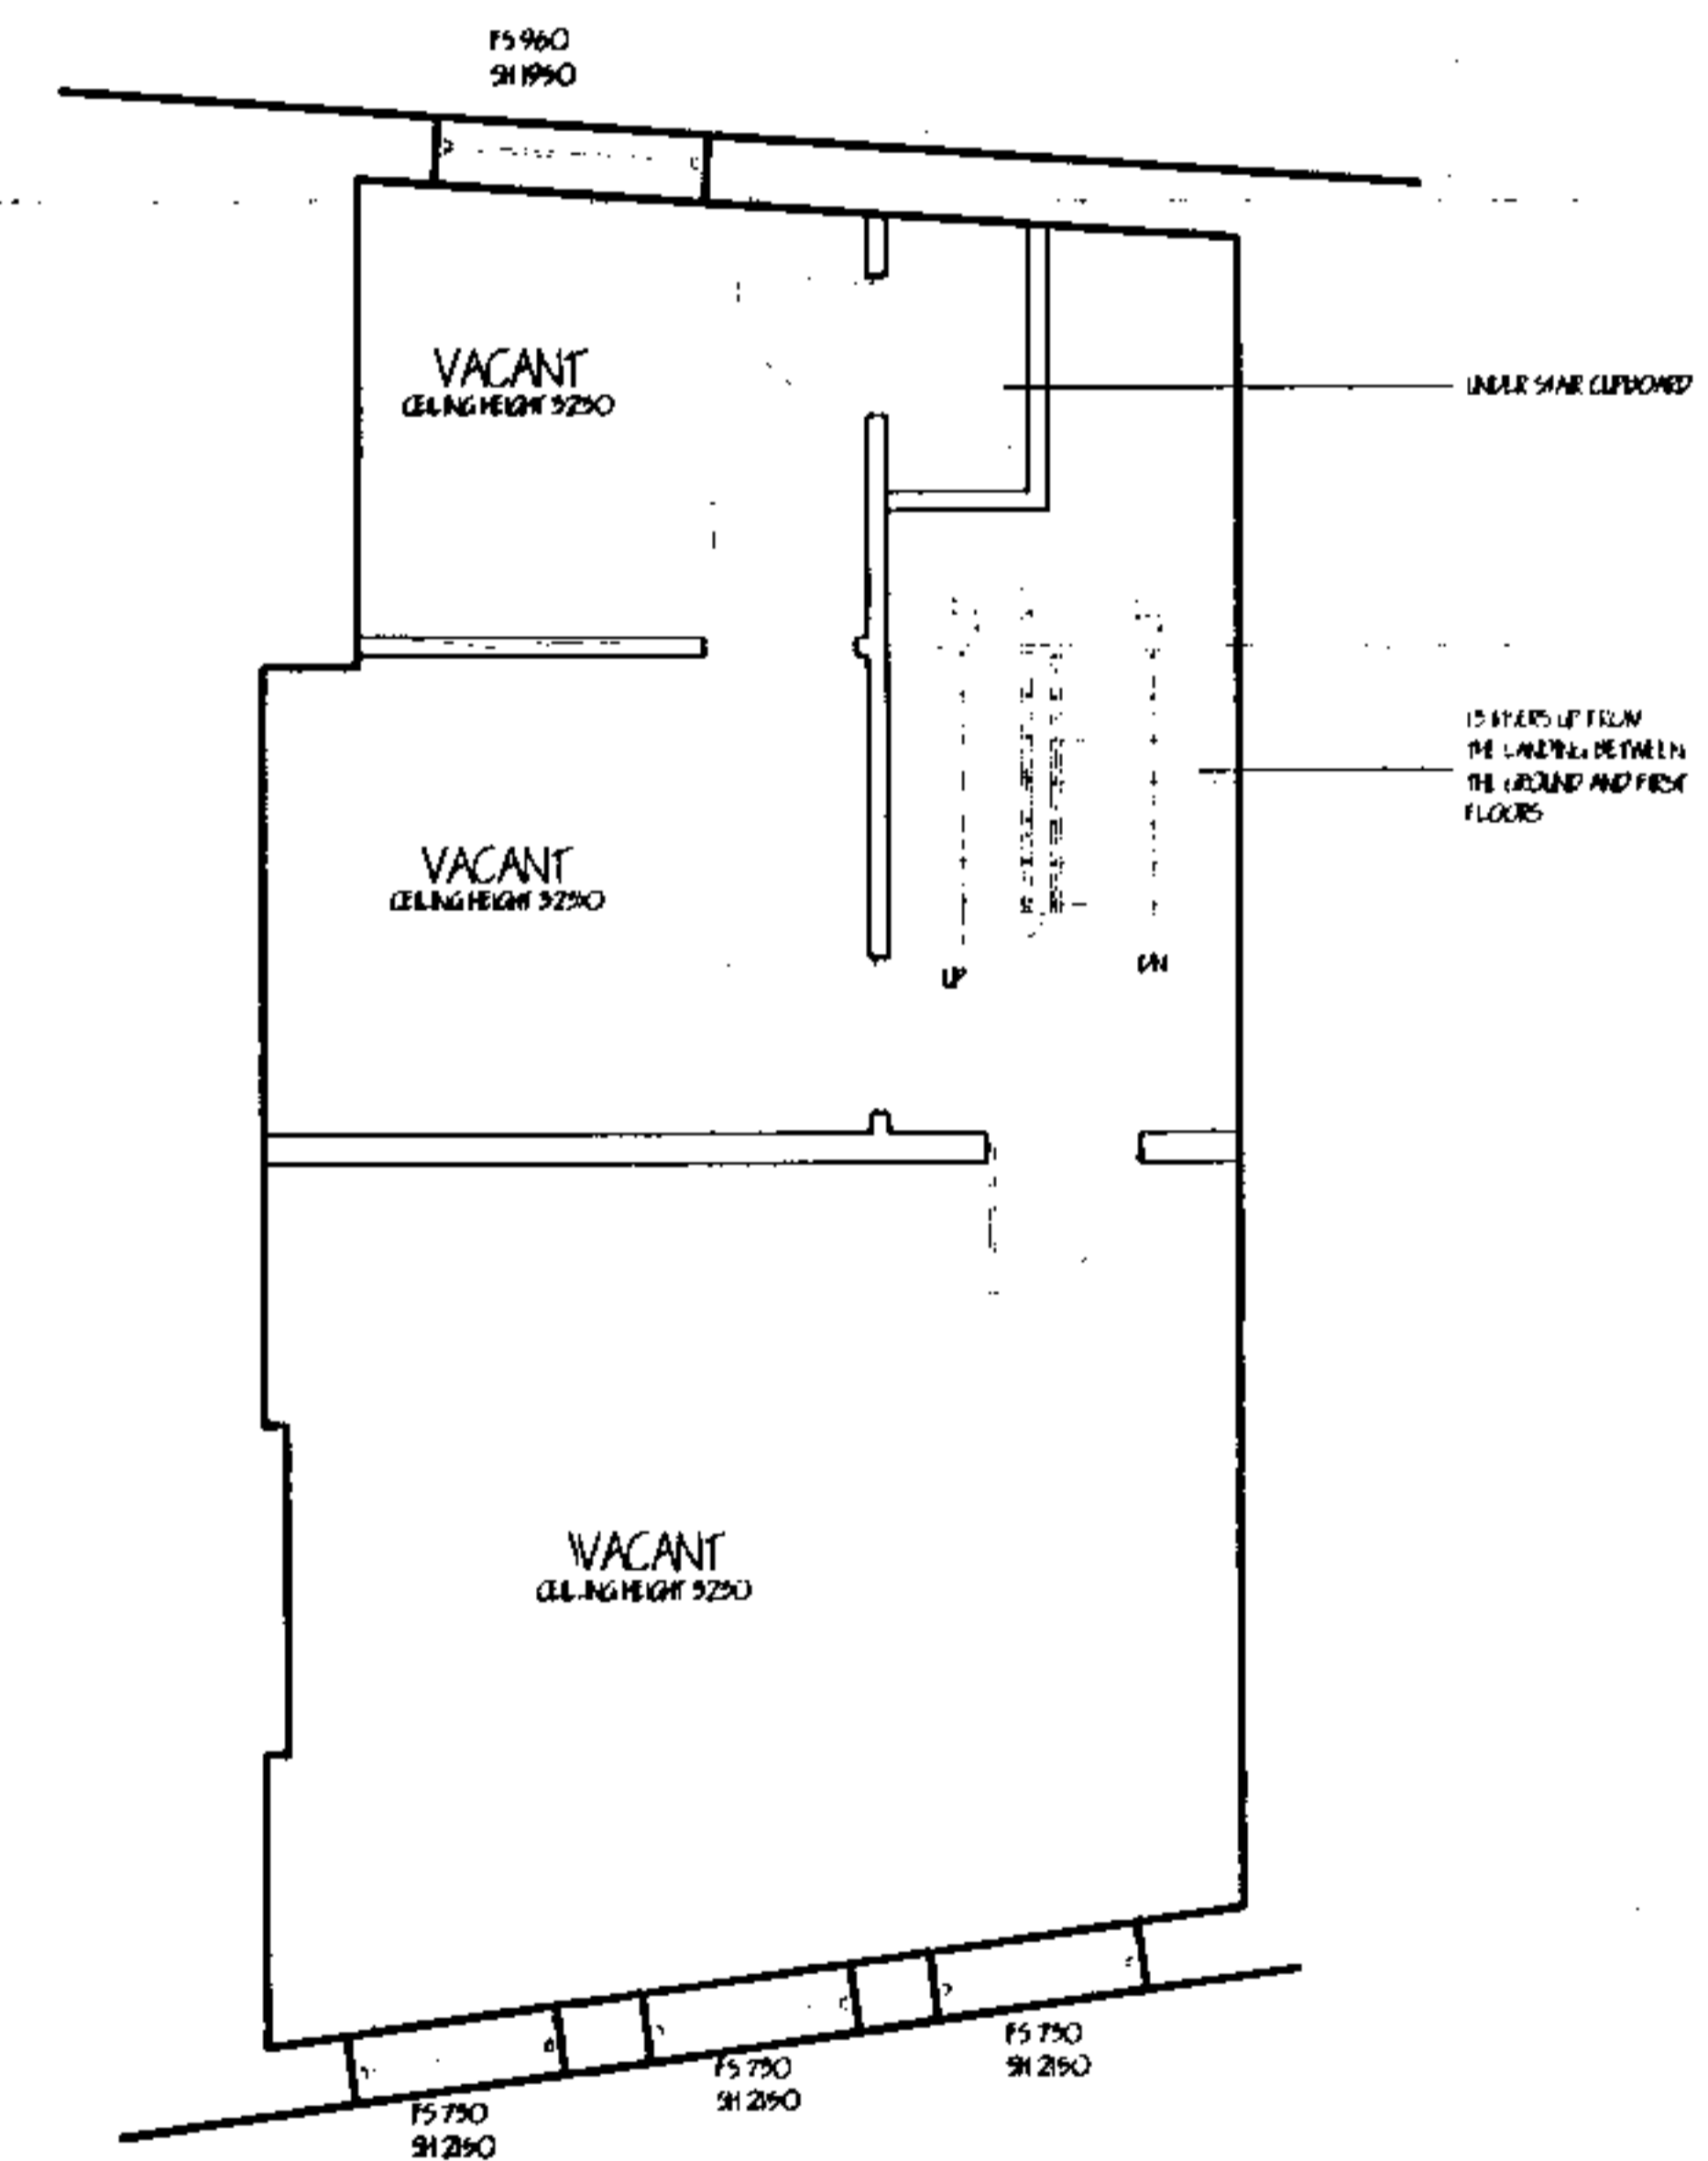

FIRST FLOOR PLAN

PW X 000 2468
E6/18/7

Building Consultancy

Project
57-63 & 65-67
HAMPSTEAD HIGH STREET
LONDON

Client
PRUDENTIAL PORTFOLIO
FUND MANAGERS

Title
UNIT 60
FLOOR PLANS

File
059804453

Drawing Revision
059804453/05

Scale Date
1:50 25.08.98

Drawn Checked
RDS *RWS*



International Property Advisers

5/7 St. Paul's Street
LEEDS LS1 2JG
Telephone: 0870 900 8990
Facsimile: 0113 244 8153