


1 Ordnance Survey Location Plan
DT1 Scale: 1:1250

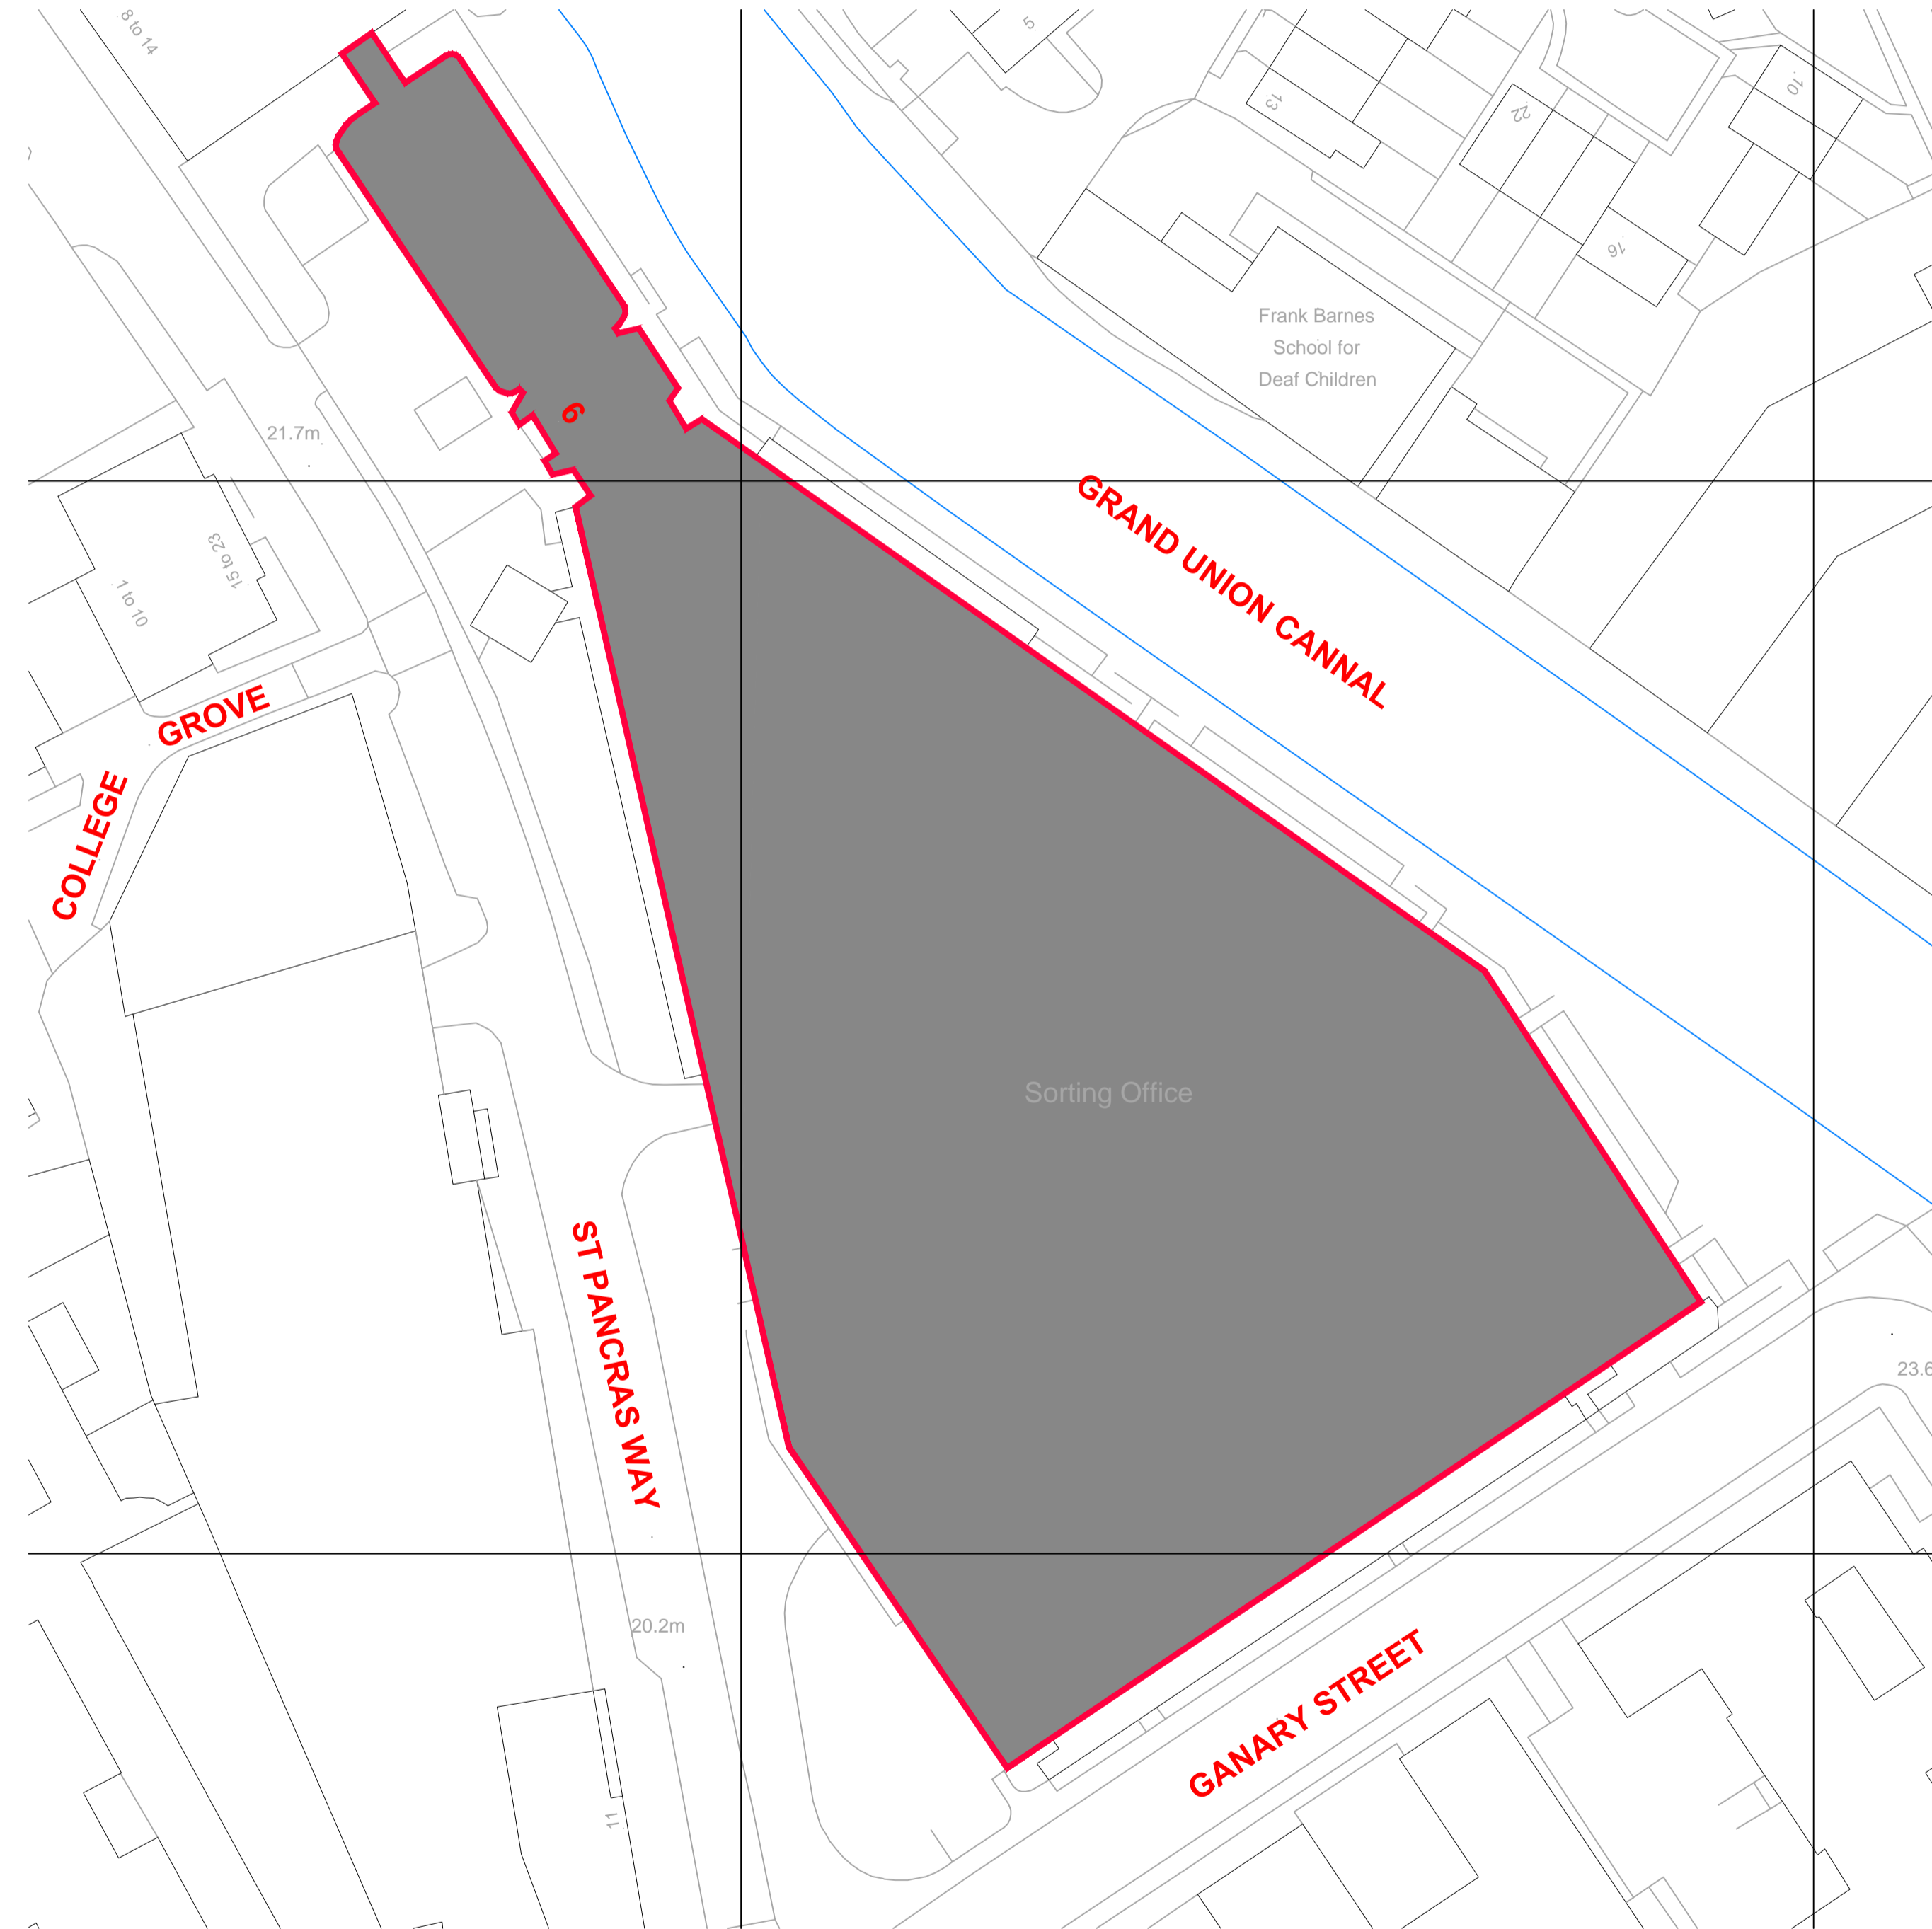

2 Block Plan
DT2 Scale: 1:500



DRAWING STATUS
PRE CONSTRUCTION

PRE CONSTRUCTION / APPROVAL / CONSTRUCTION / AS BUILT
 Notes: This drawing must be signed otherwise it will be invalid
 Building parameters taken from as built drawings provided
 Check survey undertaken only, subject to statutory approval
 All dimensions shown are in millimetres unless otherwise shown

QUALITY CONTROL

MARIS
 CHECKED BY: _____
 ARCHITECTURAL TECHNICIAN
 DESIGN DIRECTOR: _____
 TECHNICAL DIRECTOR: _____
 STUDIO LEAD: _____
 DATE: _____

CLIENT
 SIGNED: _____
 PROJECT NAME: _____
 ON BEHALF OF: _____
 DATE: _____

REVISION SCHEDULE

No.	Descriptive amendments	By	Date
-	Drawing first produced	PS/NM	12/01/2016

Ted Baker

Site OS - Site Plan
Planning

Project No	Building	Floor	Detail	Rev
21250	01	GRD	OS	-

Project Address: **The Ugly Brown Building**
6A St Pancras Way
London NW1 0TB

Drawing Produced by: **MH/TH**
 Amended Date: **22/10/2015**
 Scale: **Varies@A1**